


Last revised on : 04/08/2019

SHEET NO. 8.1-A2-2

SR

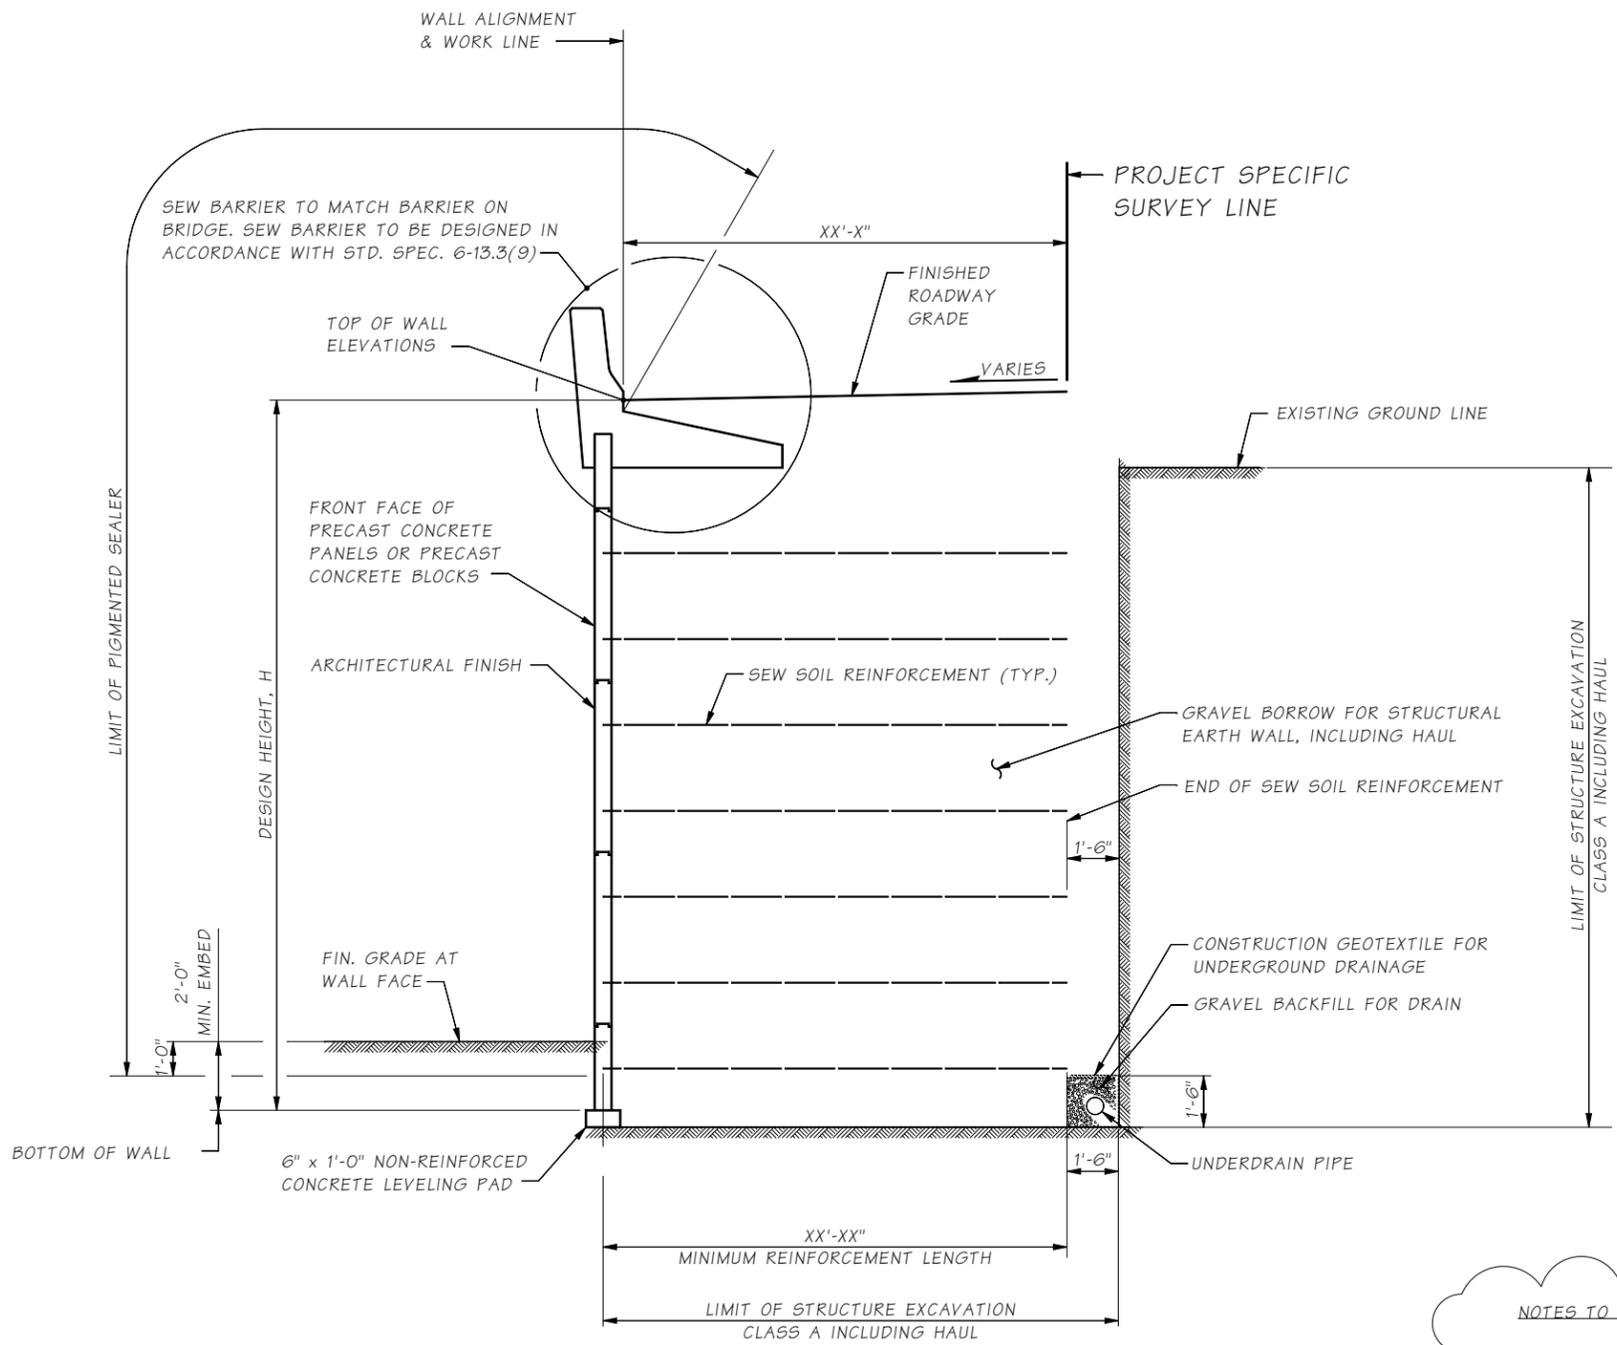

TYPICAL CROSS SECTION

- NOTES TO DESIGNER:
1. Specify type of architectural finish.
 2. Specify type of wall facing.
(concrete panels or concrete blocks)
 3. Minimum reinforcement length shall be as specified in the geotechnical recommendations and STD. SPEC. 6-13.3(2)A.
 4. Minimum wall embedment as shown on this sheet is to be verified with the geotechnical recommendations.

Bridge Design Engr.	M:\STANDARDS\Wall\WSE SECTION.MAN					REGION NO.	STATE	FED. AID PROJ. NO.	SHEET NO.	TOTAL SHEETS
Supervisor						10	WASH.			
Designed By						JOB NUMBER				
Checked By										
Detailed By										
Bridge Projects Engr.										
Prelim. Plan By										
Architect/Specialist	DATE	REVISION	BY	APP'D						

BRIDGE AND STRUCTURES OFFICE



SEW WALL SECTION