


**NOTE**


See Standard Plan M-40.10 for Guide Post details.

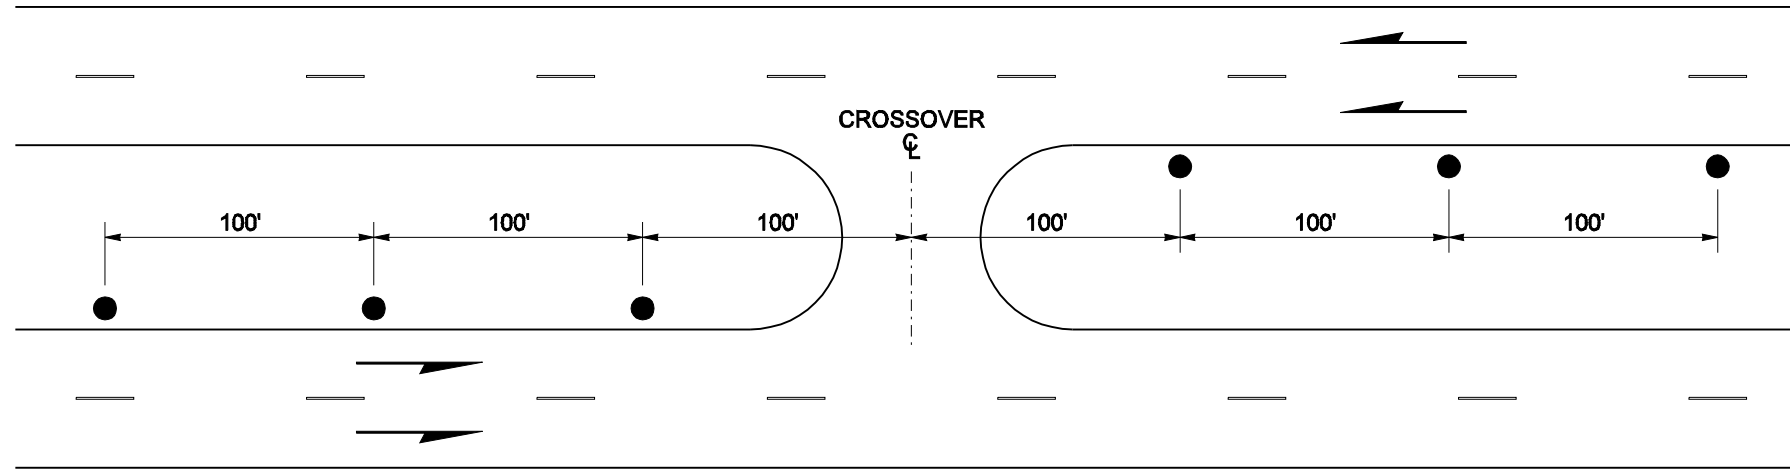


**MEDIAN CROSSOVERS**

LEGEND	
○	TYPE W
●	TYPE Y

SEE TYPE DEFINITIONS,  
STD. PLAN M-40.10

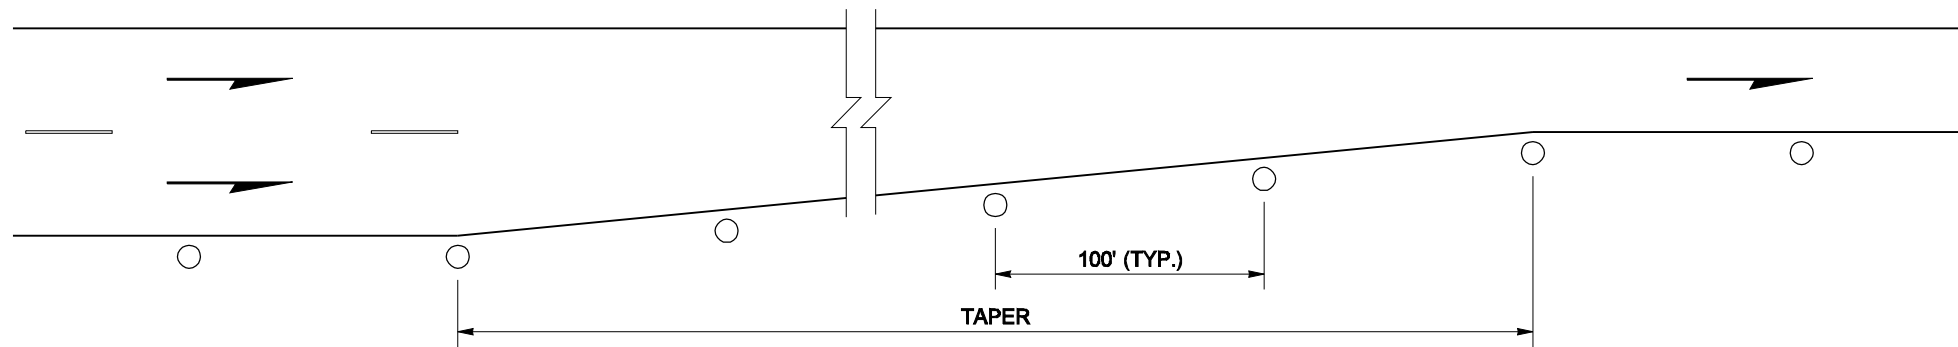

**LANE REDUCTIONS**

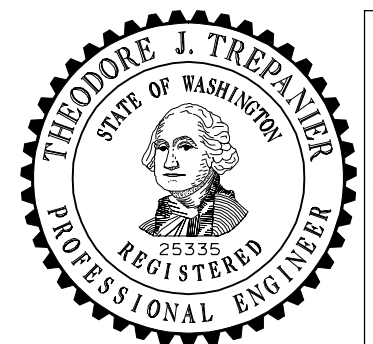

EXPIRES AUGUST 9, 2009

NOTE: THIS PLAN IS NOT A LEGAL ENGINEERING DOCUMENT  
UNTIL ELECTRONICALLY SIGNED BY THE ORIGINAL SIGNED BY  
THE ENGINEER AND APPROVED FOR PUBLICATION IS KEPT ON  
FILE AT THE WASHINGTON STATE DEPARTMENT OF TRANS-  
PORTATION. A COPY MAY BE OBTAINED UPON REQUEST.

**GUIDE POST PLACEMENT  
MISCELLANEOUS  
STANDARD PLAN M-40.60-00**

SHEET 1 OF 1 SHEET

APPROVED FOR PUBLICATION

**Pasco Bakotich III**      **09-20-07**  
STATE DESIGN ENGINEER      DATE

