


W:\REDMOND\PROJECTS\0180173\02\CAD\018017302-PROFILE.DWG MODIFIED BY SSIMMONS ON JUL 26, 2007 - 12:09 LAYOUT TAB NAME: 8C

Walls 515-6A, 6B, 6C

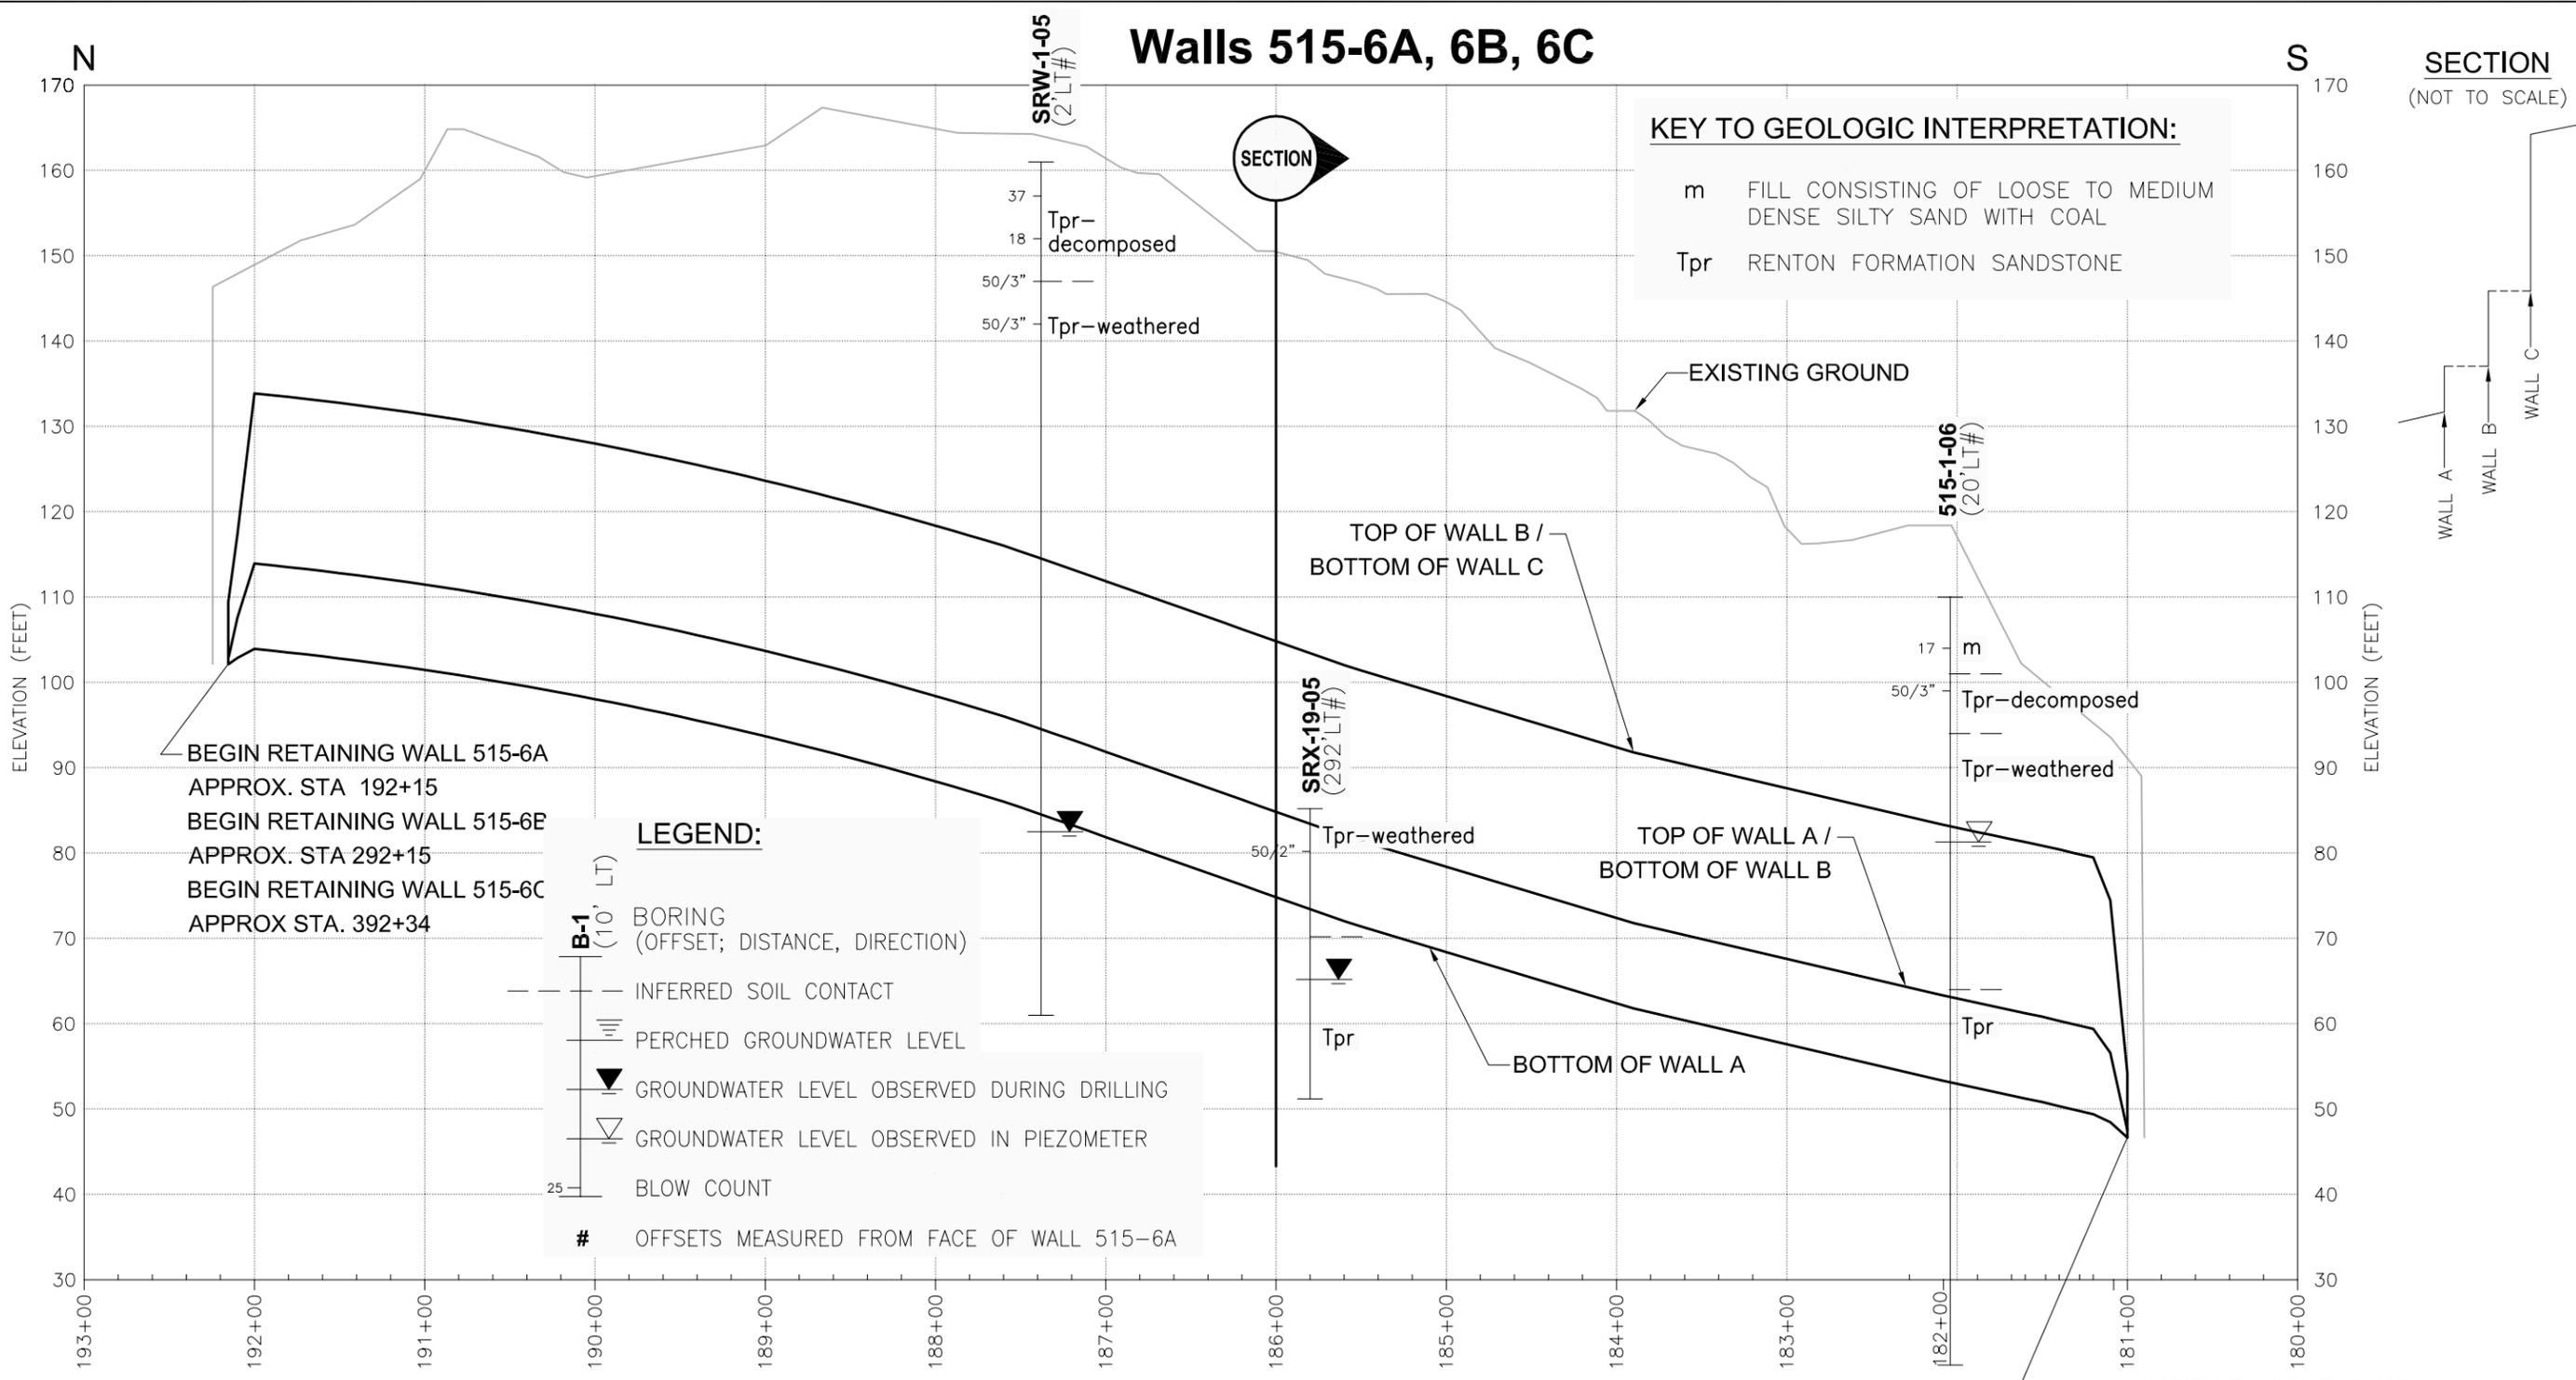

NOTES:

1. The subsurface conditions shown are based on interpolation between widely spaced explorations and should be considered approximate; actual subsurface conditions may vary from those shown. Geologic groupings are based on opinion and subject to alternative interpretations.
2. Refer to Figures 3A and 3B for plan location of wall profiles.
3. This figure is for informational purposes only. It is intended to assist in the identification of features discussed in a related document. Data were compiled from sources as listed in this figure. The data sources do not guarantee these data are accurate or complete. There may have been updates to the data since the publication of this figure. This figure is a copy of a master document. The hard copy is stored by GeoEngineers, Inc. and will serve as the official document of record.
4. Datum: NAVD 88, unless otherwise noted.

References: CAD file entitled "515px050_wrp Wall Cross Sections" provided 02/15/07 by WSDOT.

WALL 6A STATIONING (RELATIVE LOCATIONS OF WALLS 6B AND 6C ARE APPROXIMATE)

END RETAINING WALL 515-6A
 APPROX. STA 181+00
 END RETAINING WALL 515-6B
 APPROX. STA 281+00
 END RETAINING WALL 515-6C
 APPROX. STA 381+00

HORIZONTAL SCALE: 1"= 100'
 VERTICAL SCALE: 1"= 20'
 VERTICAL EXAGGERATION: 5X

| | |
|------------------------------------------------------------------|------------------|
| Retaining Walls Profile | |
| I-405 / I-5 to SR 169 Stage 2 Widening and SR 515 Interchange | |
| GEOENGINEERS | Figure 8C |