


LIBERTY LAKE INTERCHANGE CONCEPT #2

DIVERGING DIAMOND WITH COLLECTOR DISTRIBUTOR
FOR EB I-90 CONNECTING TO LIBERTY LAKE ROAD

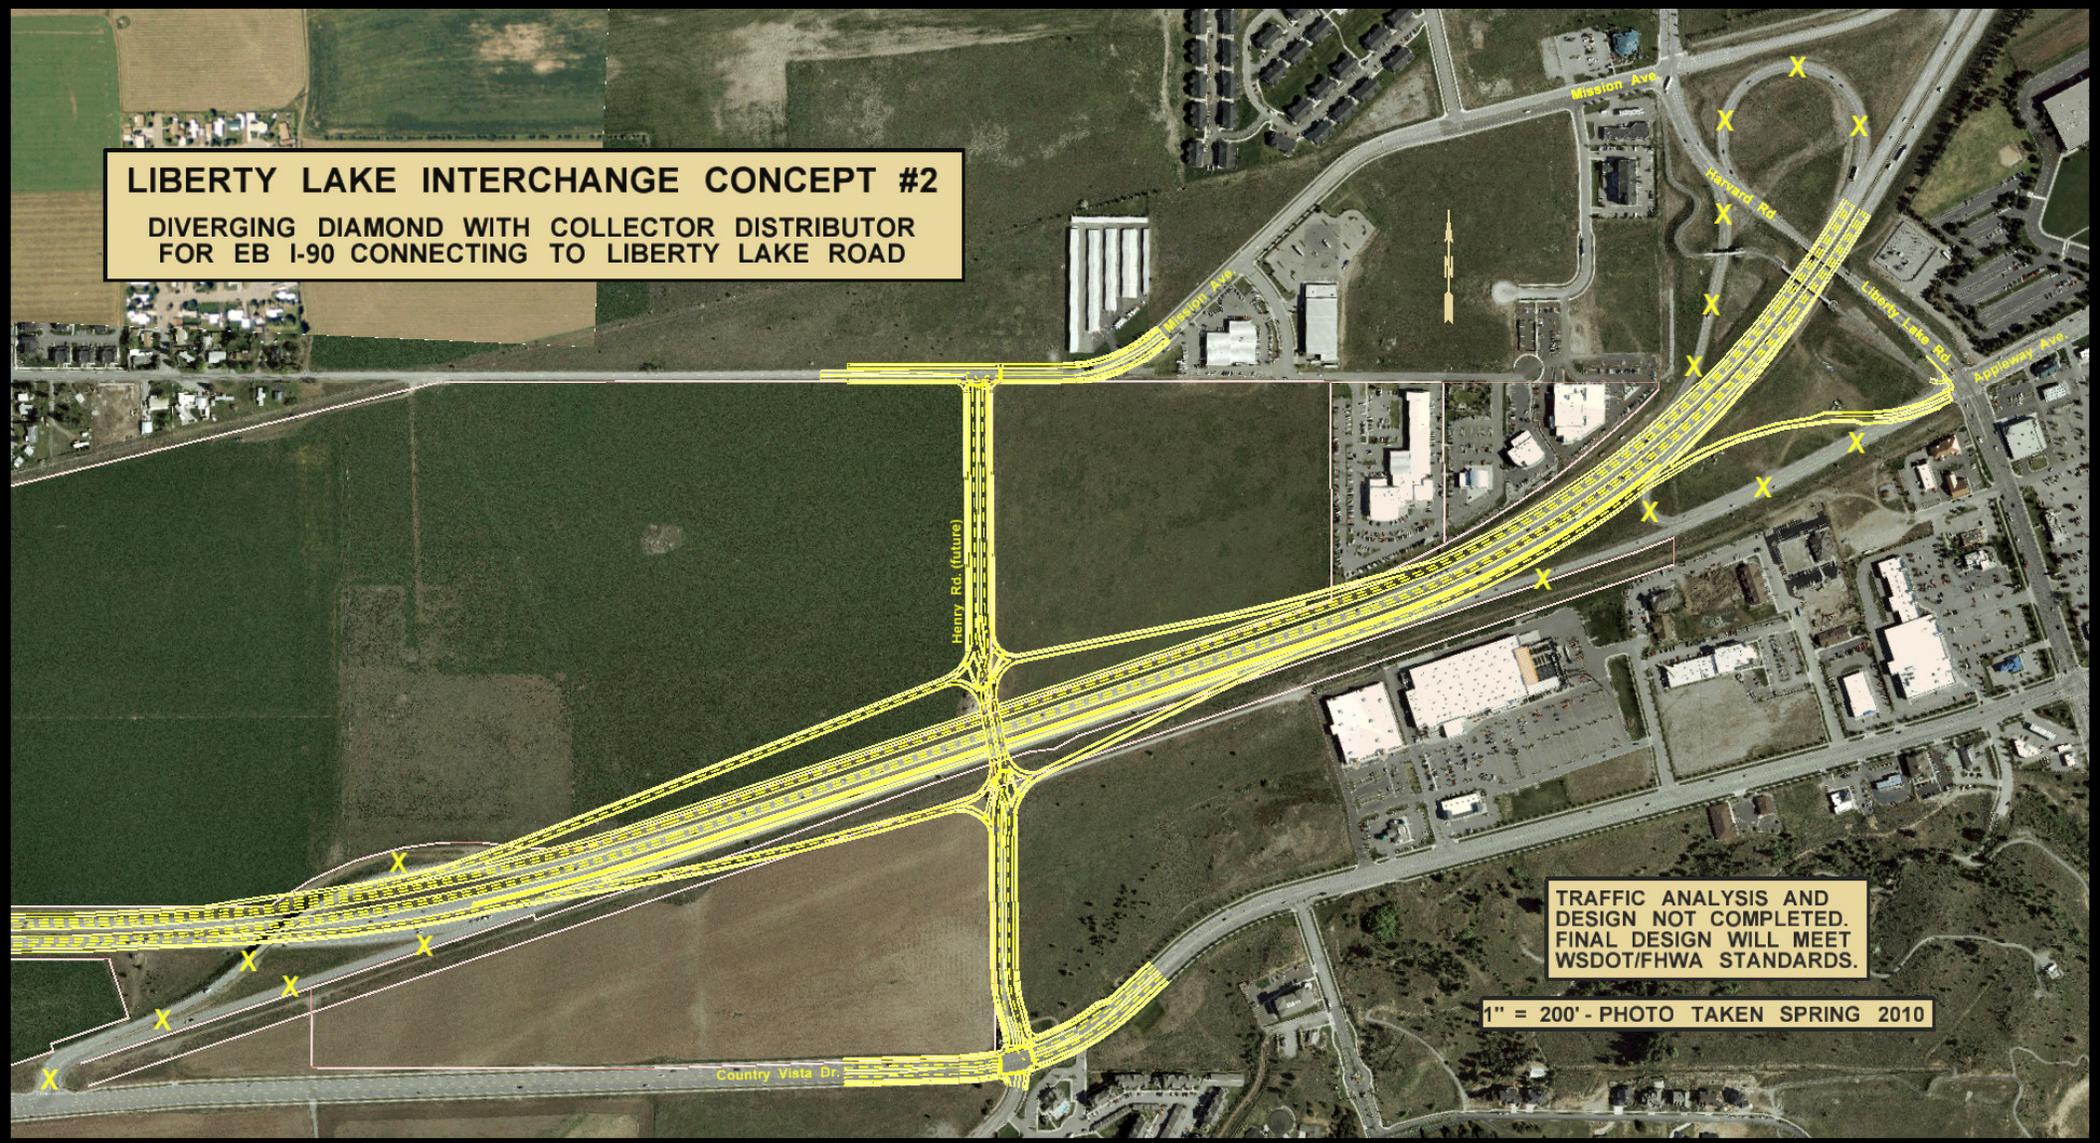

TRAFFIC ANALYSIS AND
DESIGN NOT COMPLETED.
FINAL DESIGN WILL MEET
WSDOT/FHWA STANDARDS.

1" = 200' - PHOTO TAKEN SPRING 2010