



Exhibit 2-3: Project Features - Sheet 3 of 6

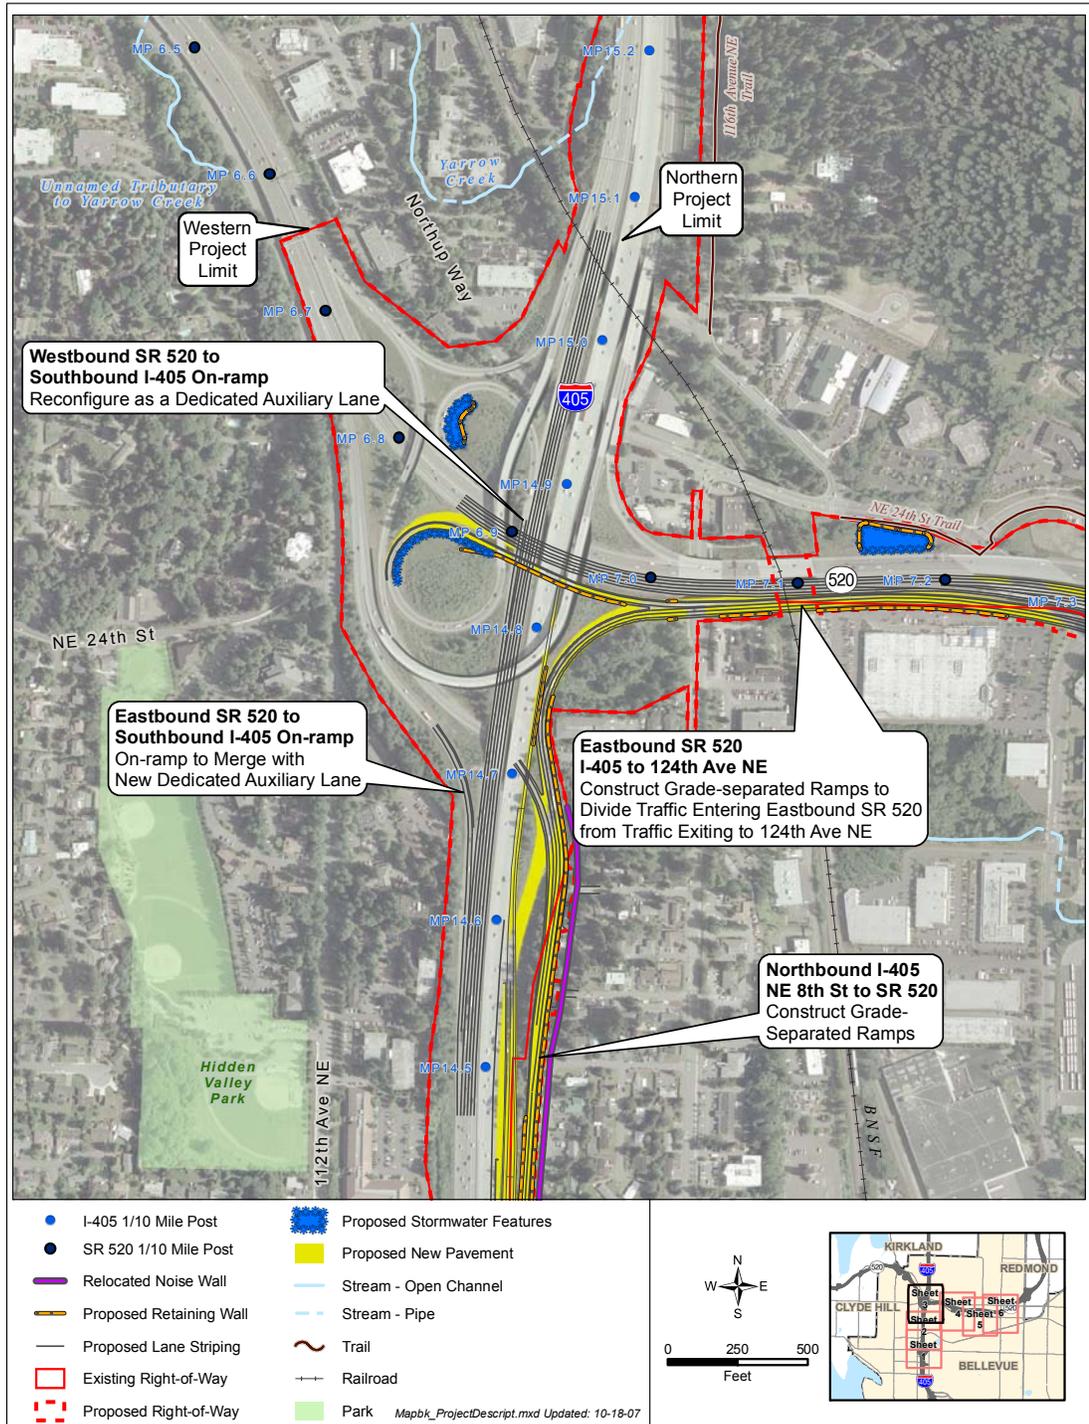

I-405, NE 8TH STREET TO SR 520 IMPROVEMENT PROJECT
ECONOMICS DISCIPLINE REPORT

Exhibit 2-3: Project Features - Sheet 4 of 6

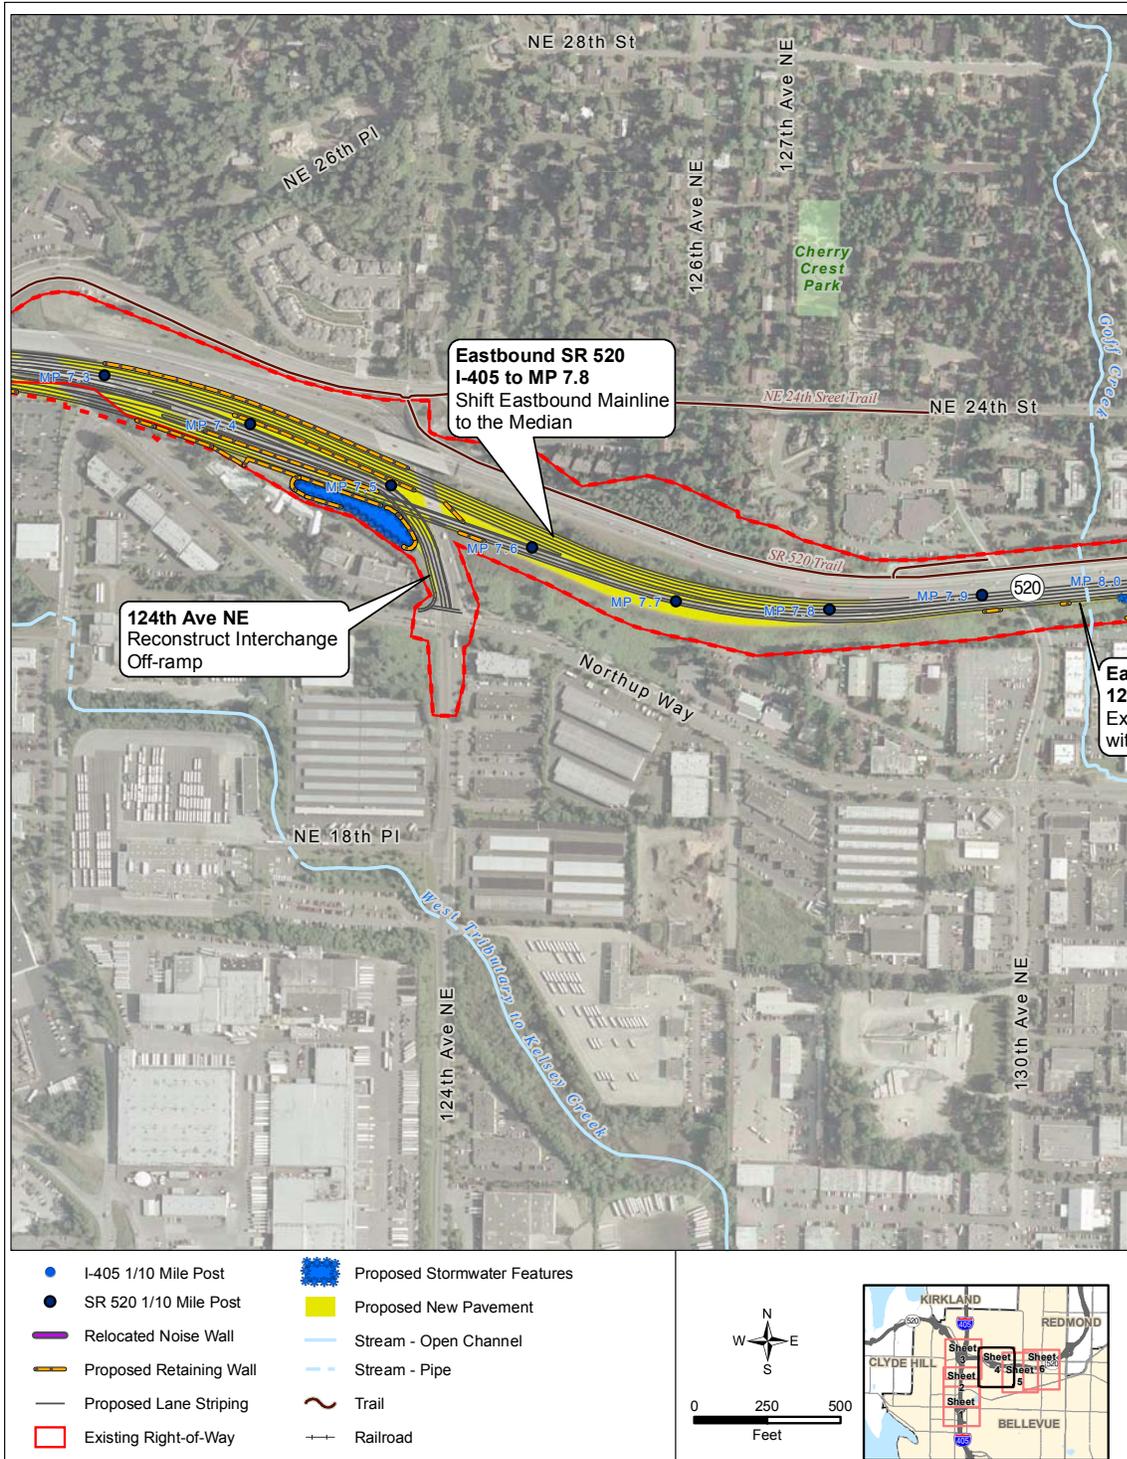

I-405, NE 8TH STREET TO SR 520 IMPROVEMENT PROJECT
ECONOMICS DISCIPLINE REPORT

Exhibit 2-3: Project Features - Sheet 5 of 6

