


APPENDIX 15 – SR 99 CONCEPTUAL PLANS

Plan Sheets:



- SR 99 North Access Connection Project, Signing TS&L Plan (S1)
- SR 99 Bored Tunnel Contract Package 14, ITS Plans South 6 (TF-102)

Size of Each Sheet: 11”x 17”



This page intentionally left blank

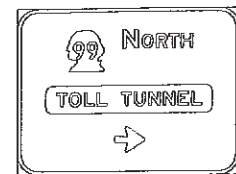



HAZMAT AND
FLAMMABLE
LOADS
PROHIBITED
IN TUNNEL
SPECIAL

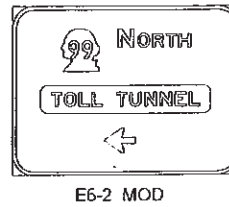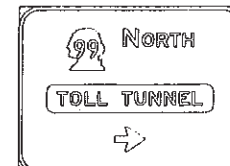

HAZMAT AND
FLAMMABLE
LOADS
PROHIBITED
IN TUNNEL
SPECIAL

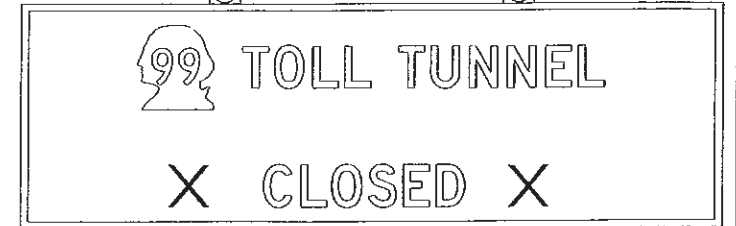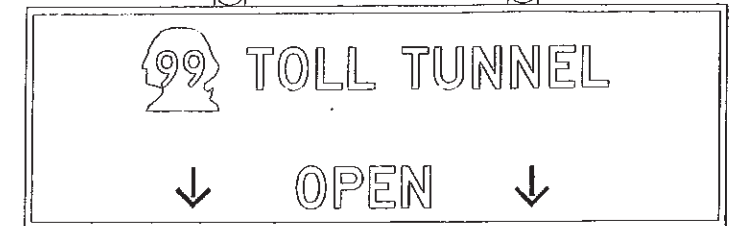


FULL COLOR VMS
25' X 8'
(POSSIBLE MESSAGES DISPLAYED)

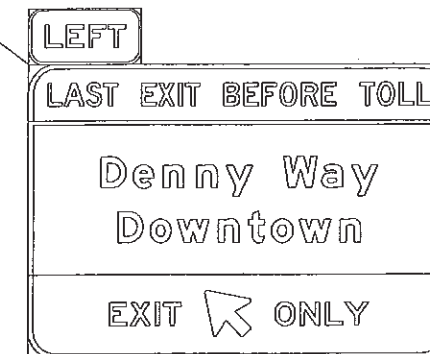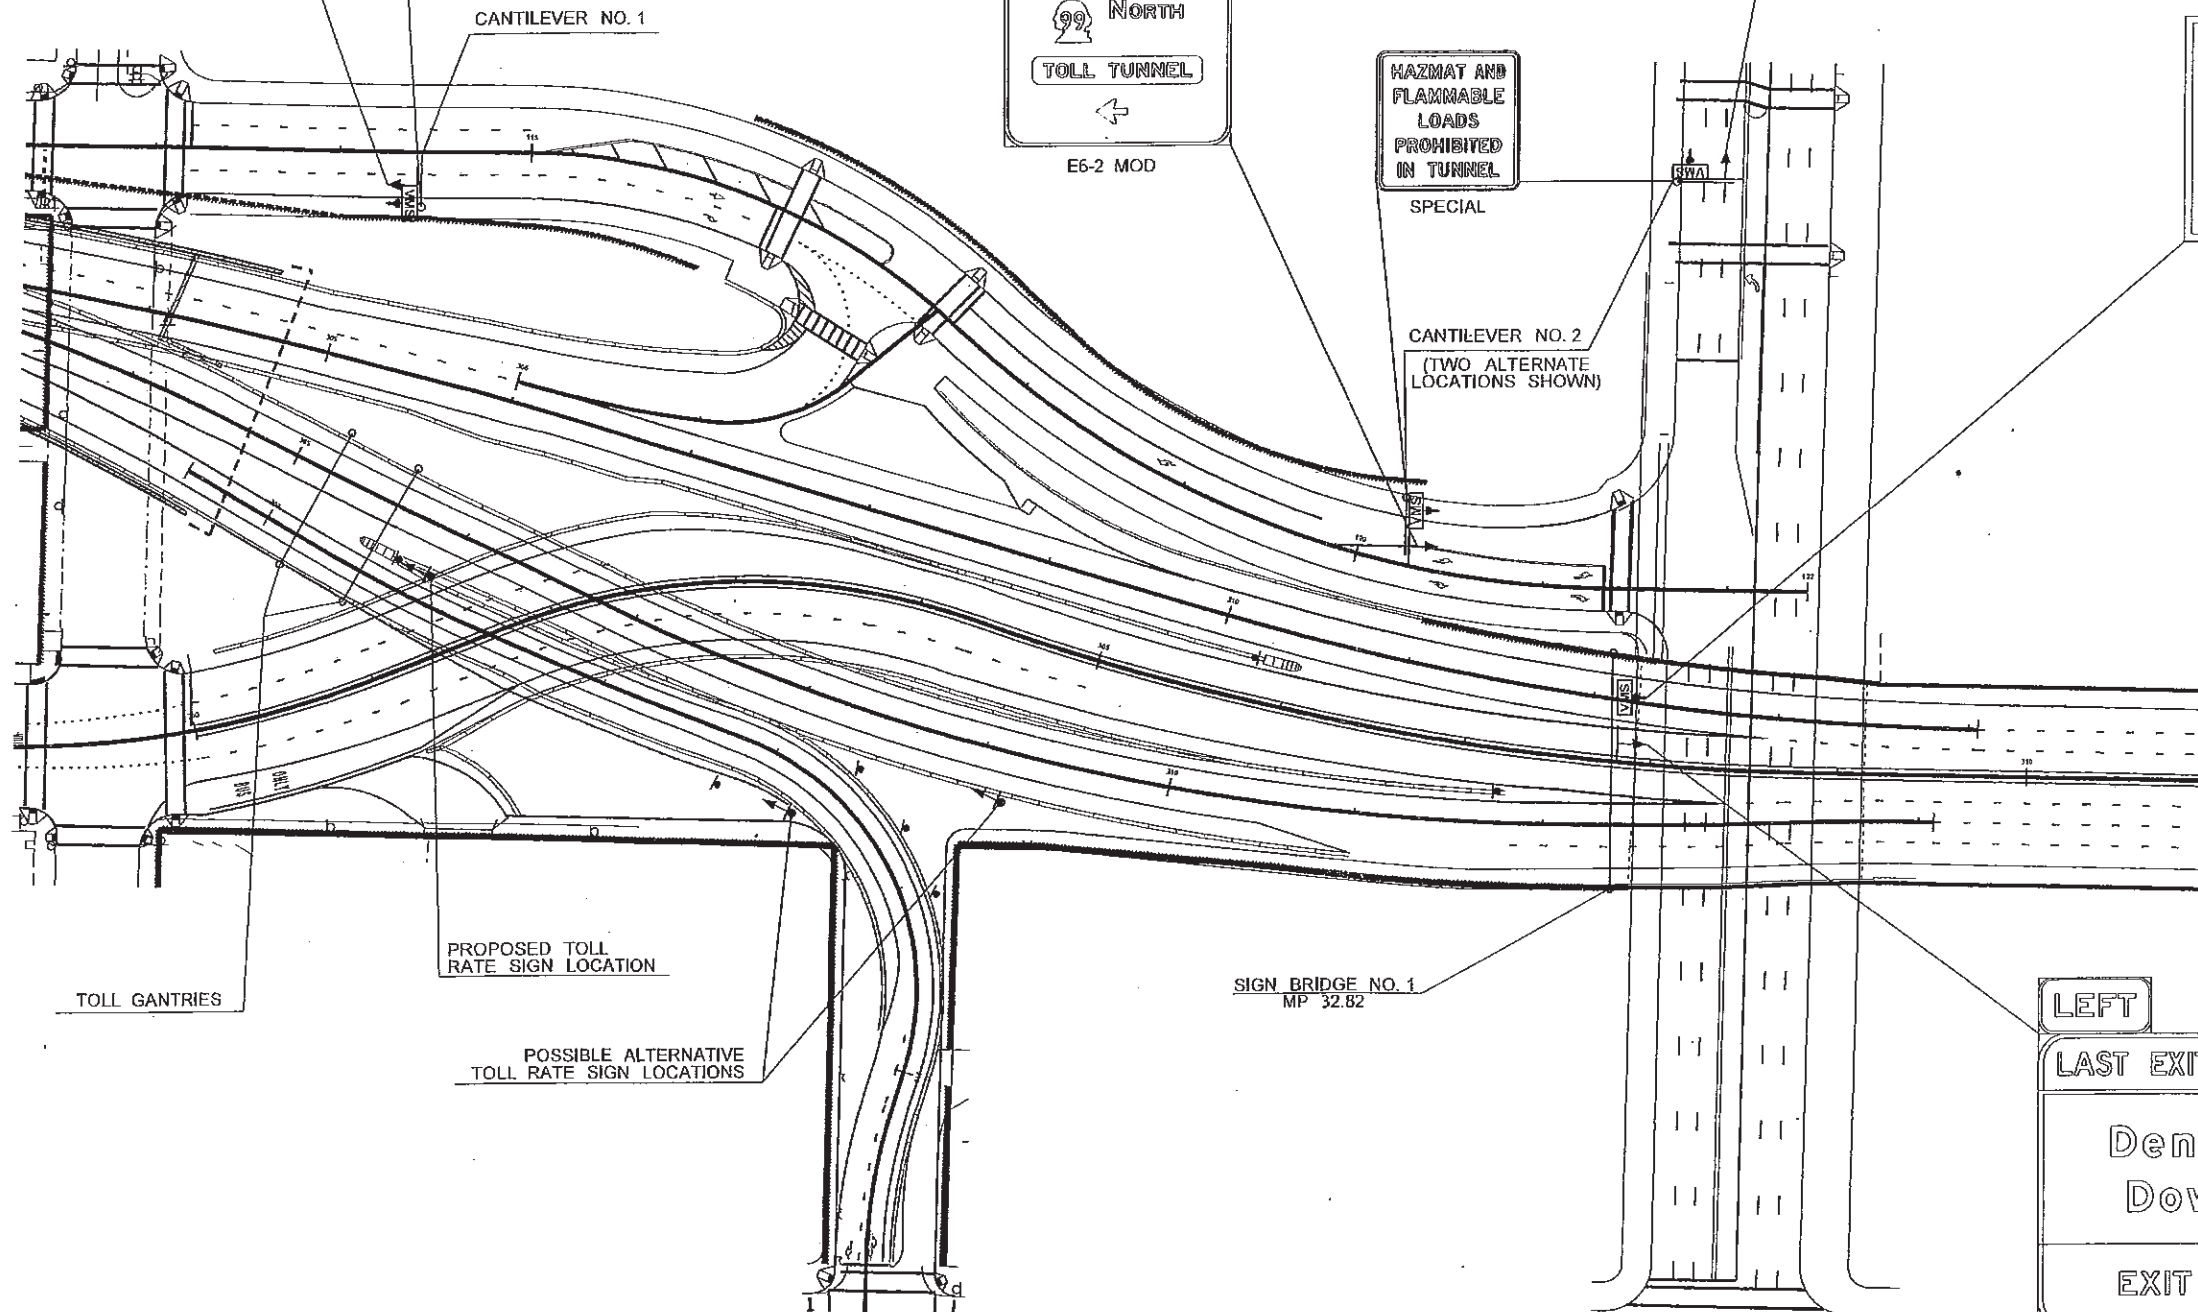

0 50 100
SCALE IN FEET

FILE NAME c:\aawork\pwwork\law\holdre\dms10121\XL3687_Mxx_12SI001.dlv		REGION NO.	STATE	FED.AID PROJ.NO.	Washington State Department of Transportation	SR 99 NORTH ACCESS CONNECTION PROJECT	Plot 2
TIME 12:24:03 PM	DATE 4/6/2011	10	WASH				PLAN REF NO S1
PLOTTED BY holdrej	DESIGNED BY J. HOLDREN	JOB NUMBER XL3687	CONTRACT NO.	LOCATION NO.			SHEET
ENTERED BY J. HOLDREN	CHECKED BY						OF
PROJ. ENGR. D. DO	REVISION	DATE	BY				SHEETS
REGIONAL ADM. R. PAANANEN					P.E. STAMP BOX DATE	P.E. STAMP BOX DATE	SIGNING TS&L PLAN

This page intentionally left blank.

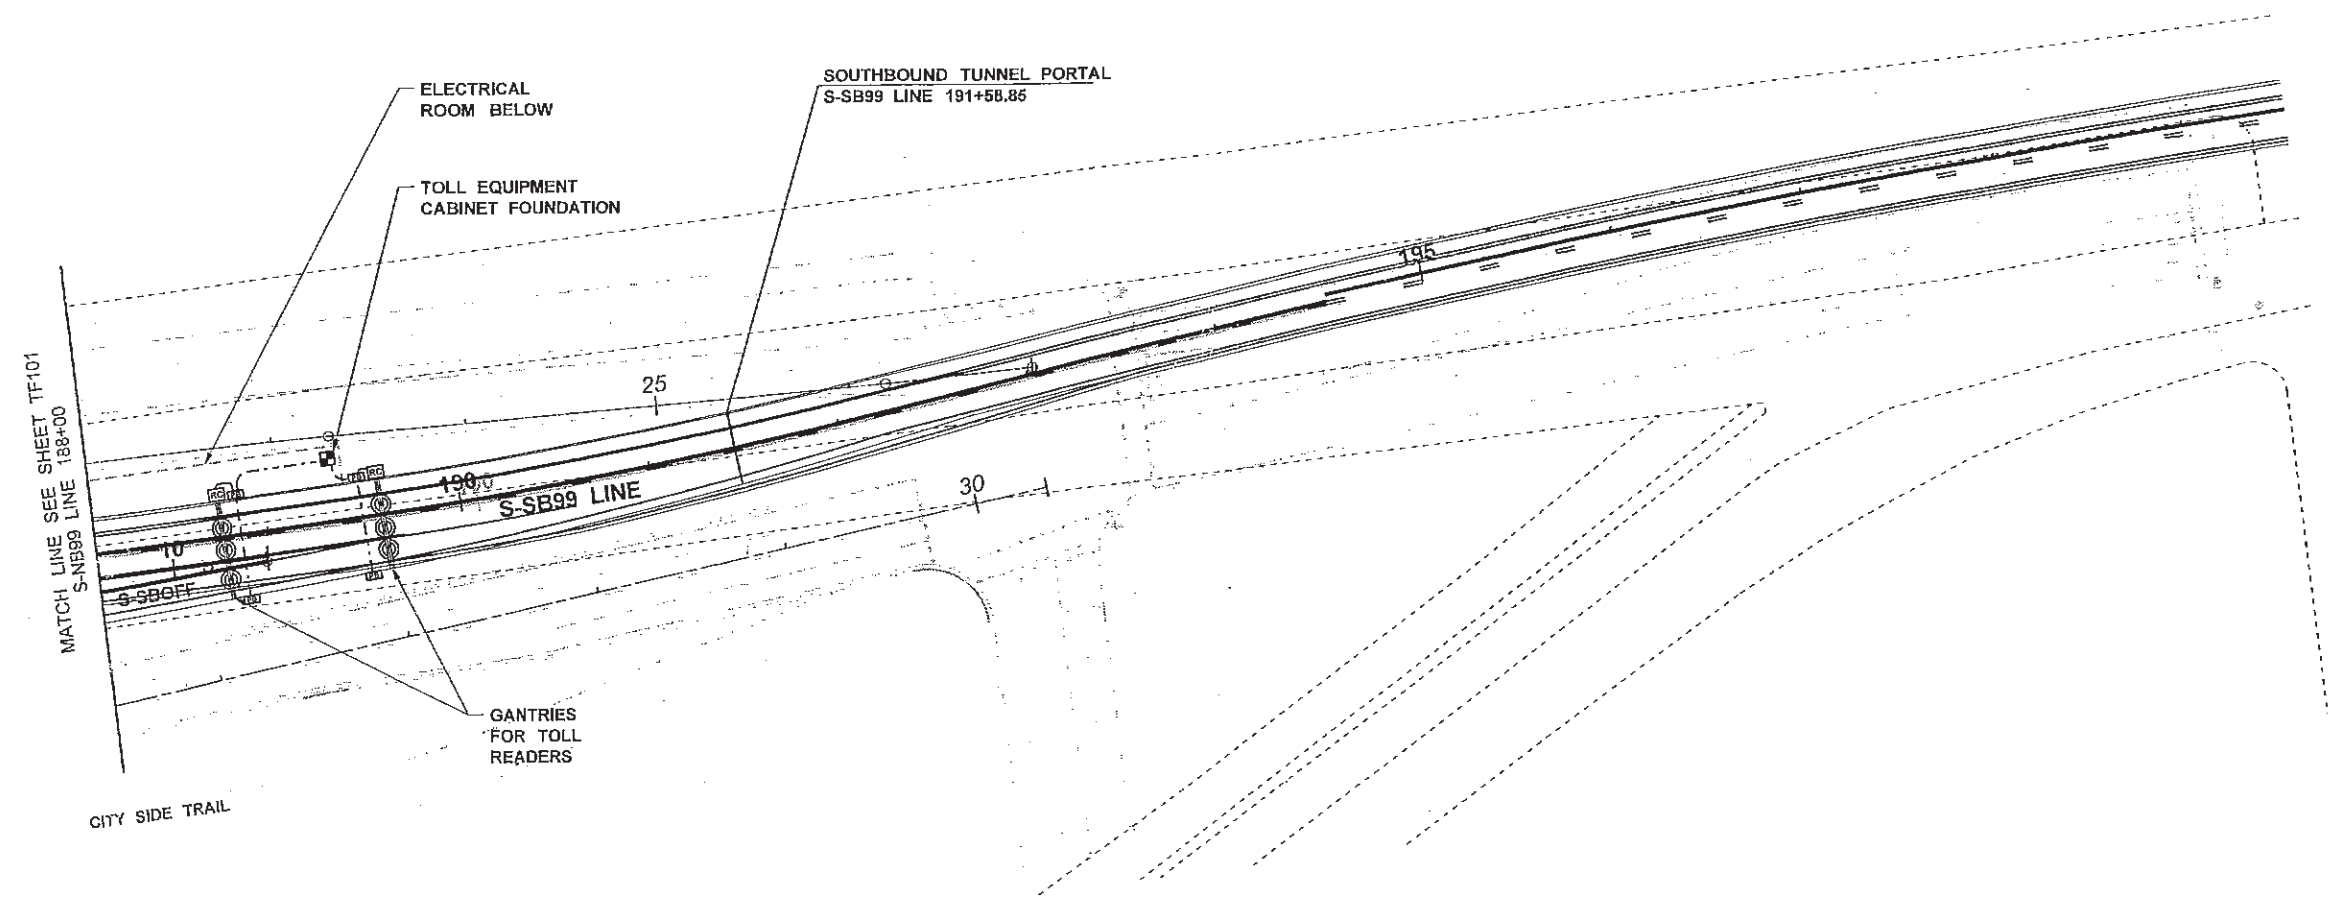

SOUTHBOUND SR 99

FILE NAME	IP_PWP:dms810111XL7999-Sxx-14TF102.dlv			REGION NO.	STATE	FED.AID PROJ.NO.	BASIS OF DESIGN NOT FOR CONSTRUCTION	Washington State Department of Transportation U.S. Department of Transportation Federal Highway Administration City of Seattle	ALASKAN WAY VIADUCT REPLACEMENT PROJECT SR 99 BORED TUNNEL CONTRACT PACKAGE 14	TF102
TIME	06-JUN-2011 11:50			10	WASH					SHEET XXX OF SHEETS
DATE	06-JUN-2011			JOB NUMBER						
PLOTTED BY	dbecker			CONTRACT NO.	LOCATION NO.					
DESIGNED BY	K. HOUGH							ITS PLANS SOUTH 6		
ENTERED BY	D.BECKER									
CHECKED BY	K. HOUGH									
PROJ. ENGR.	D. DIXON									
REGIONAL ADM.	R. PAANANEN			REVISION	DATE	BY				

This page intentionally left blank.