


LIBERTY LAKE INTERCHANGE CONCEPT #3
DIVERGING DIAMOND INTERCHANGE WITH EB AND WB COLLECTOR
DISTRIBUTOR CONNECTING TO LIBERTY LAKE AND HARVARD ROADS

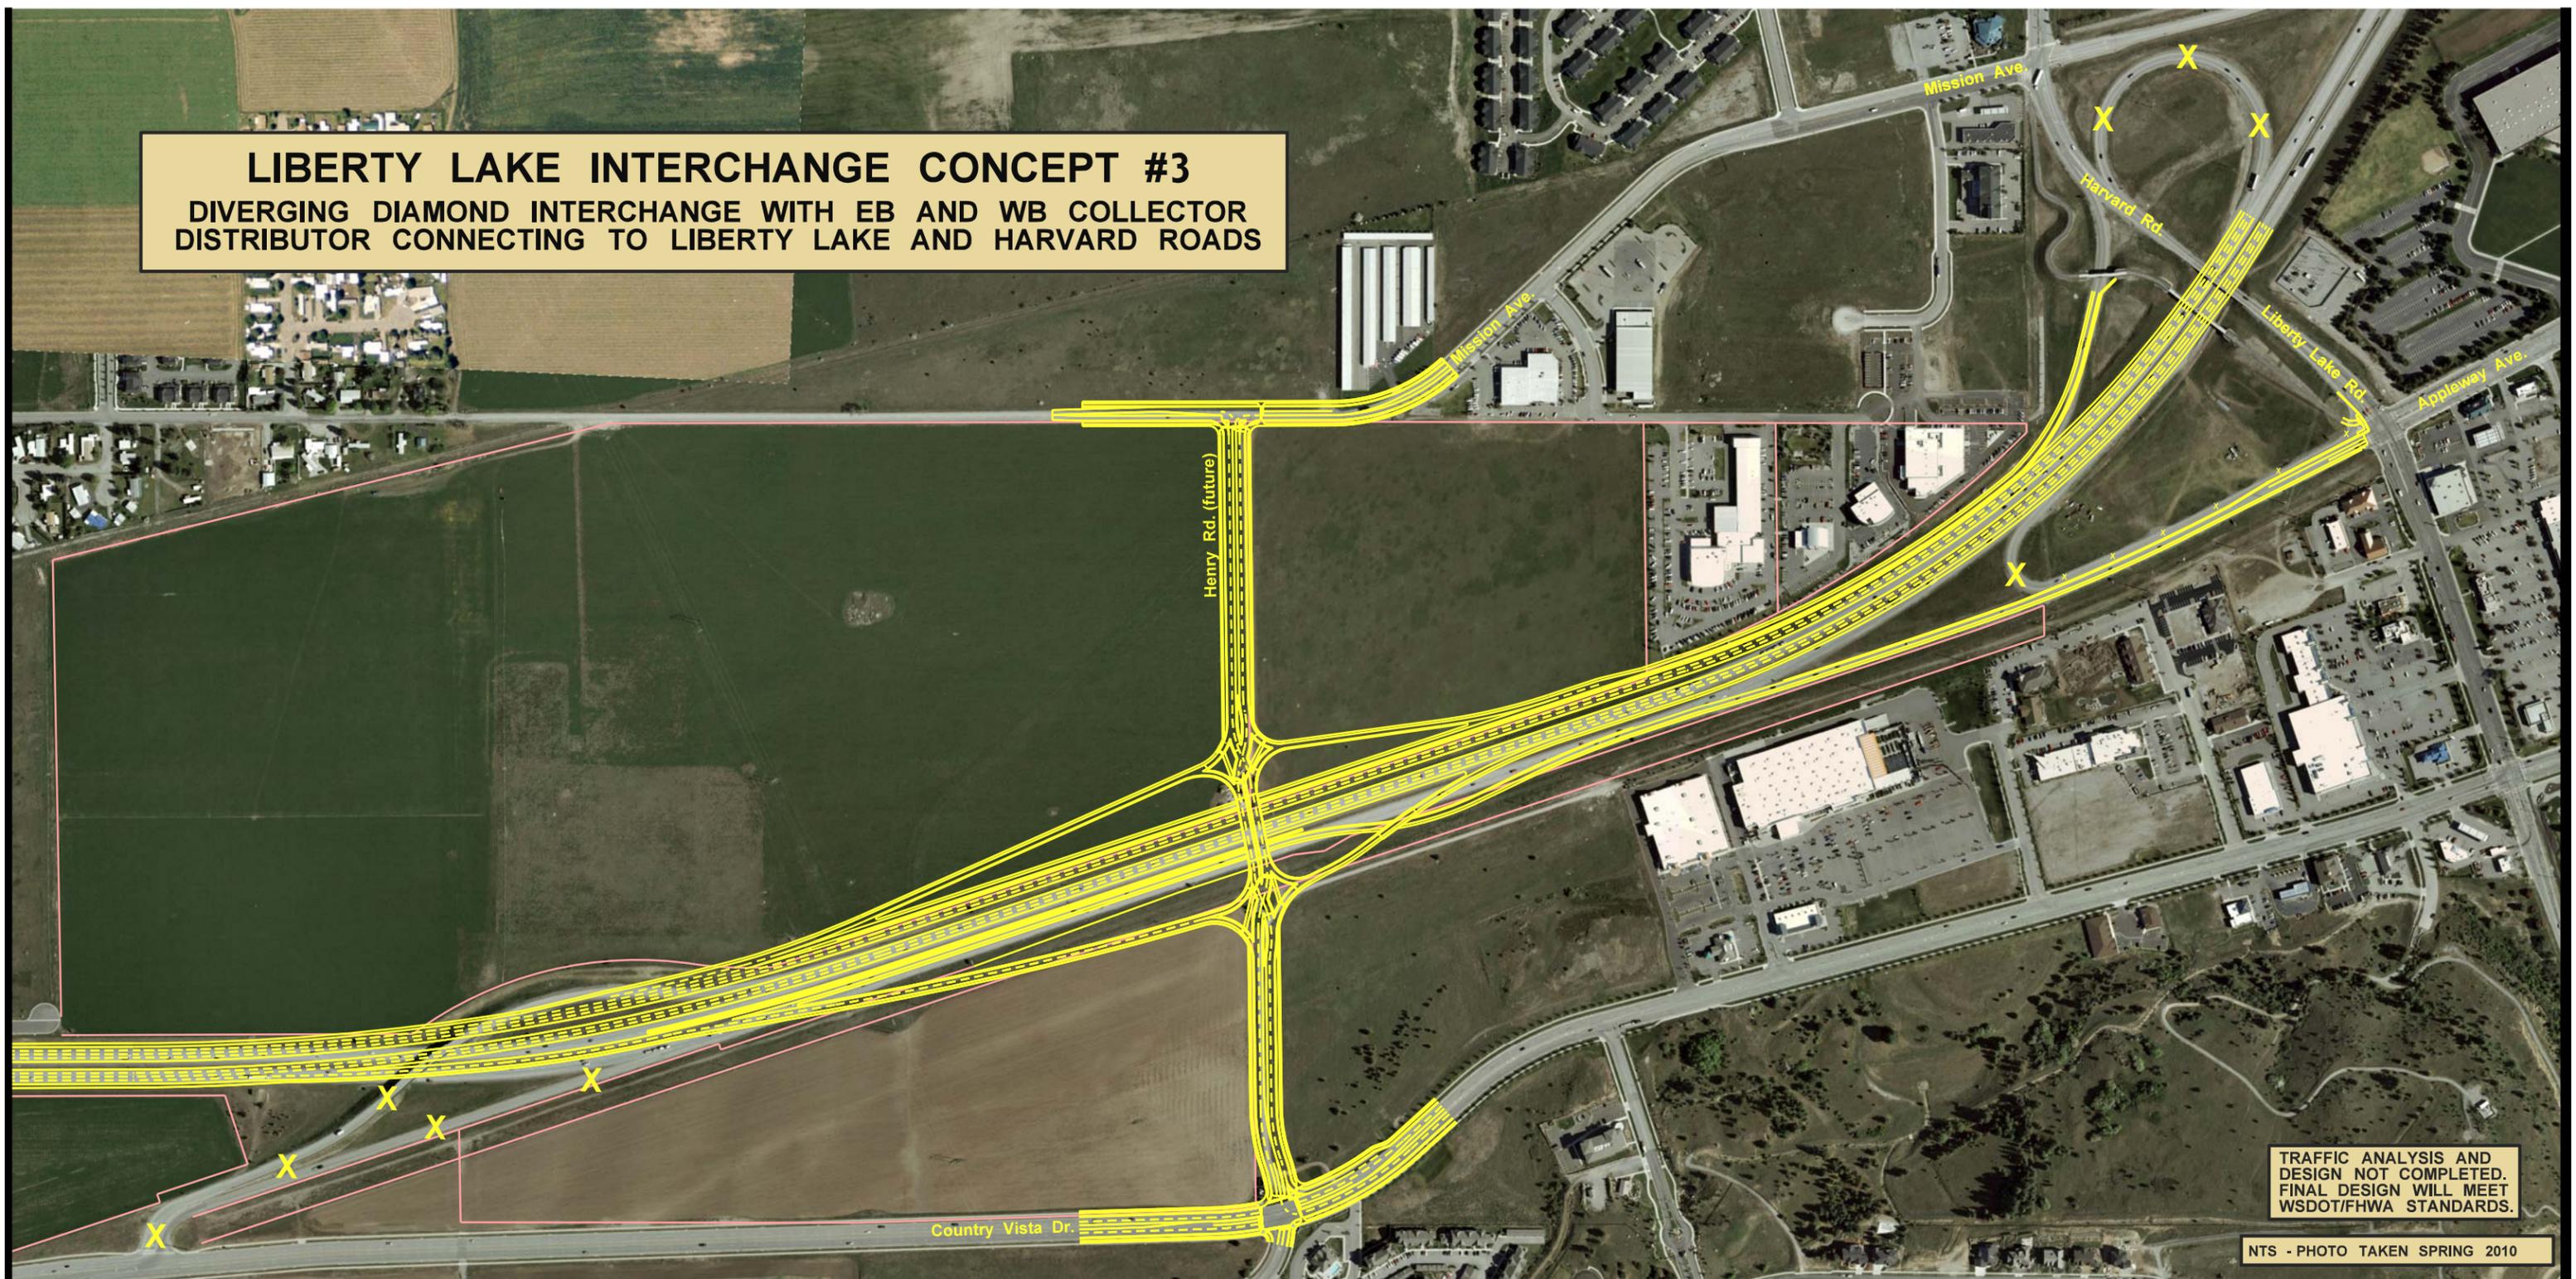

TRAFFIC ANALYSIS AND
DESIGN NOT COMPLETED.
FINAL DESIGN WILL MEET
WSDOT/FHWA STANDARDS.

NTS - PHOTO TAKEN SPRING 2010