


T.25N.R.43E. W.M.

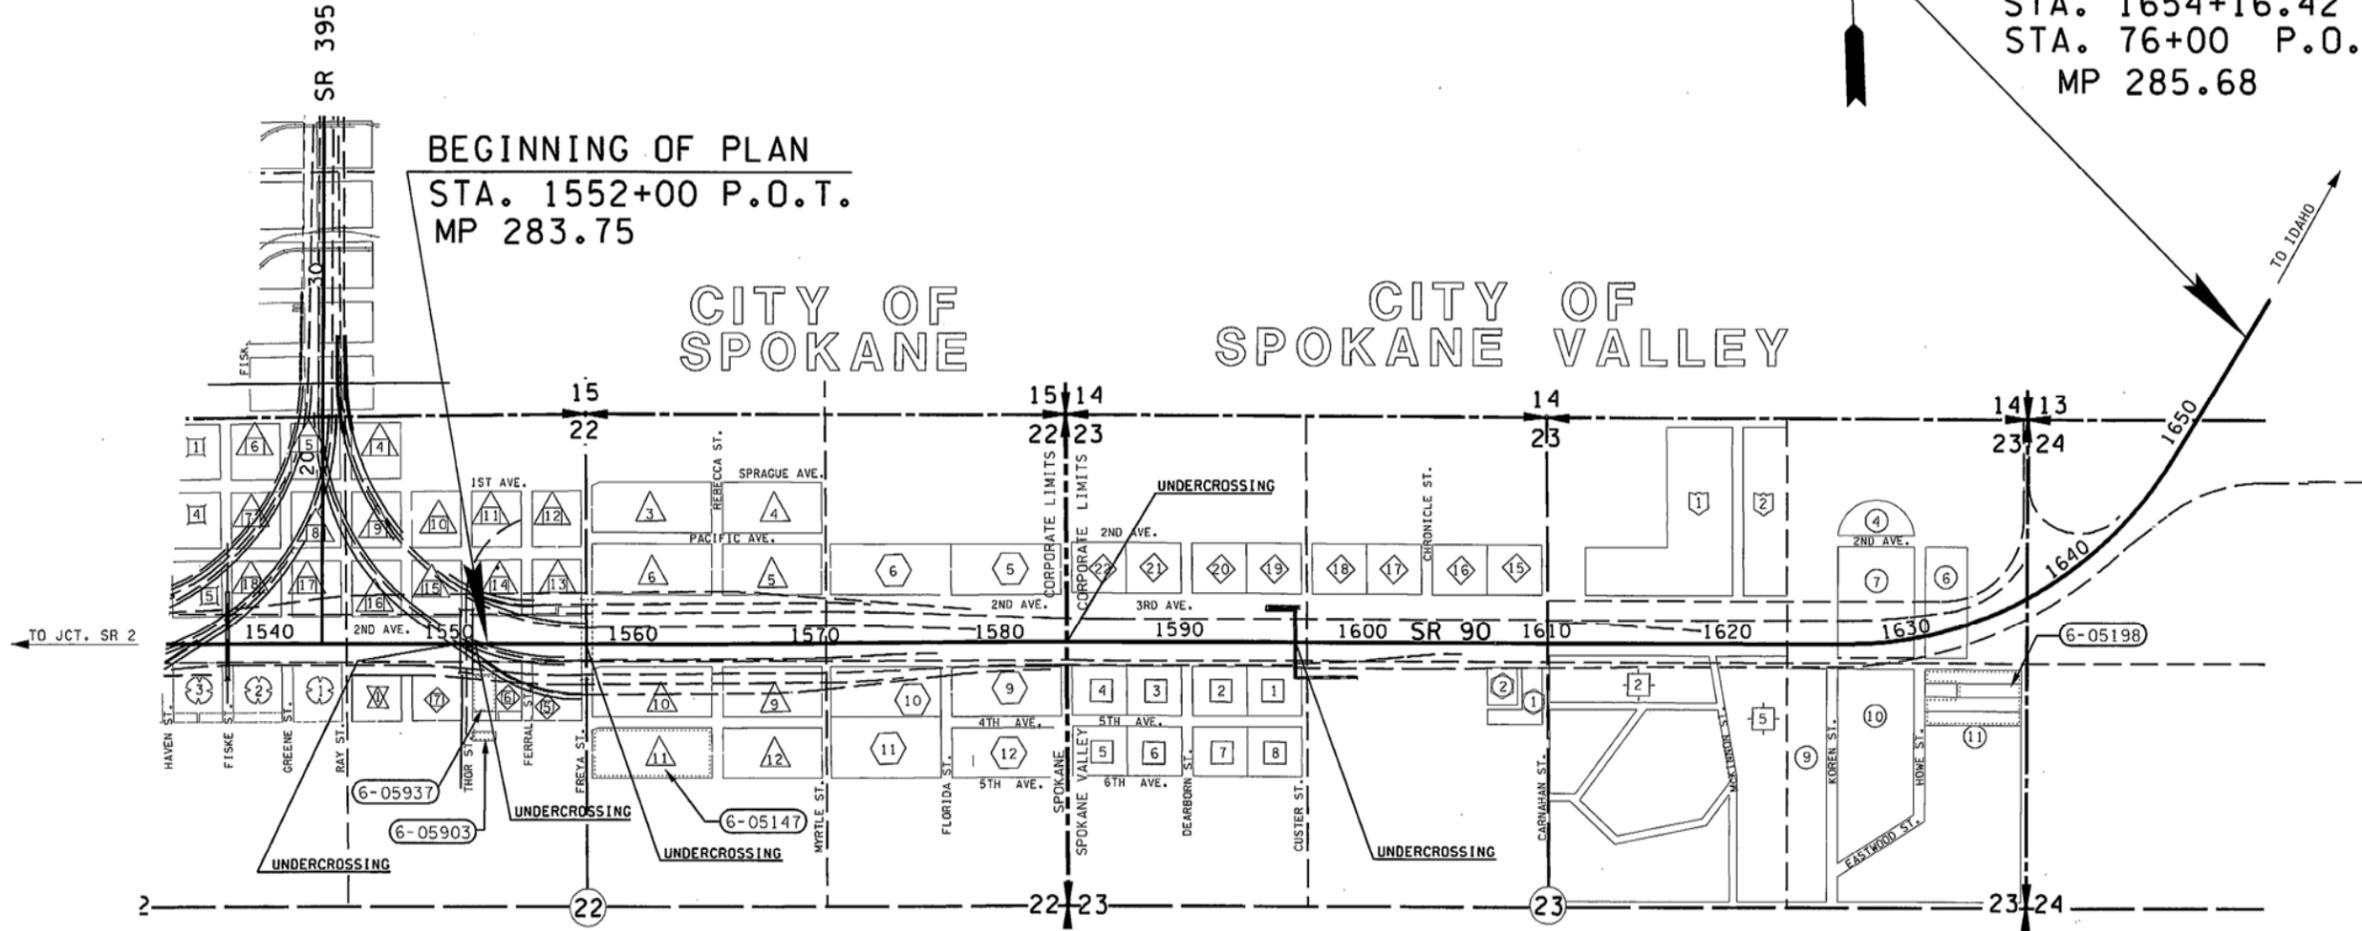

END OF PLAN  
 STA. 1654+16.42 P.O.T. BK.=  
 STA. 76+00 P.O.T. AHD.  
 MP 285.68



VICINITY MAP AND TOTAL PARCEL DETAILS

TOTAL LENGTH OF PLAN = 1.93 MILES

FOR ACCESS HEARING PLAN SEE PLAN OF SAME TITLE, APPROVED AND ADOPTED JANUARY 28, 2003

EXHIBIT A

SR 90  
 JCT. SR 395 TO  
 SPRAGUE AVE. I/C VICINITY  
 SPOKANE COUNTY

RIGHT OF WAY AND LIMITED ACCESS PLAN  
 VICINITY MAP AND  
 TOTAL PARCEL DETAILS  
 MP 283.75 TO MP 285.68

WASHINGTON STATE DEPARTMENT OF TRANSPORTATION  
 OLYMPIA, WASHINGTON

ALL PLANS ARE SUBJECT TO CHANGE.  
 PARTIES SEEKING PRECISE, CURRENT  
 INFORMATION SHOULD CONSULT THE  
 OFFICIAL PLAN ON FILE IN THE DEPT.  
 OF TRANSPORTATION IN OLYMPIA.





APPROVED AND ADOPTED AUGUST 23, 2005

PROJECT ENGINEER

James R. Waga  
 RIGHT OF WAY PLANS ENGINEER

LEGEND	
	1ST ADDITION TO EUREKA
	KAUFMAN'S 2ND ADDITION
	ROSSVALE ADDITION
	ROSSVALE SECOND ADDITION
	CARNHOPE ADDITION
	SPRAGUE STREET ADDITION
	CAROLINE ADDITION
	BISBEE'S 2ND ADDITION
	BISBEE'S ADDITION
	EASTWOOD ADDITION
	WARSINSKE 1ST ADDITION
	EVERGREEN COMMERCIAL PARK
	2ND ADDITION TO EUREKA
	PROPERTY OWNERSHIP NUMBERS
	PROPERTY LINES

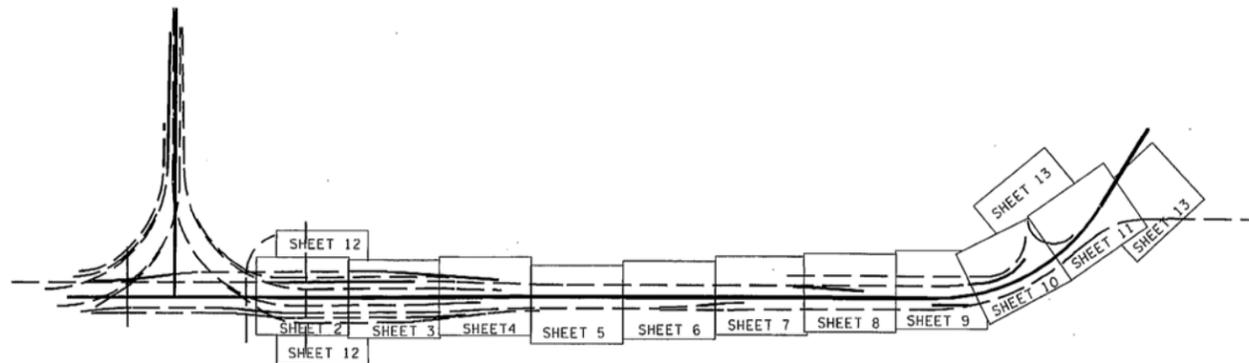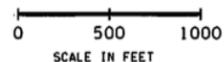

SHEET LAYOUT  
 NOT TO SCALE

Reference	Approval	Revision	Description	By