




T. 25N. R.43E. W.M.

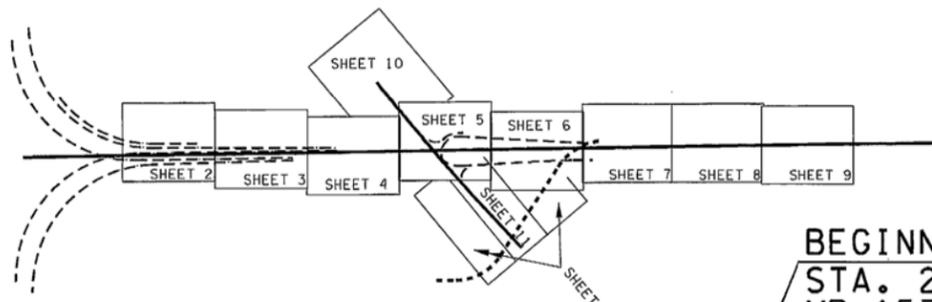


SHEET LAYOUT
NOT TO SCALE

BEGINNING OF PLAN
STA. 22+00 P.O.T.
MP 157.46

END OF PLAN
STA. 98+00 P.O.T.
MP 158.90

LIMIT OF PLAN
STA. SR 290 529+54.20 P.O.T.
SR 290 MP 2.17

LIMIT OF PLAN
STA. SR 290 560+00 P.O.T.
SR 290 MP 2.75

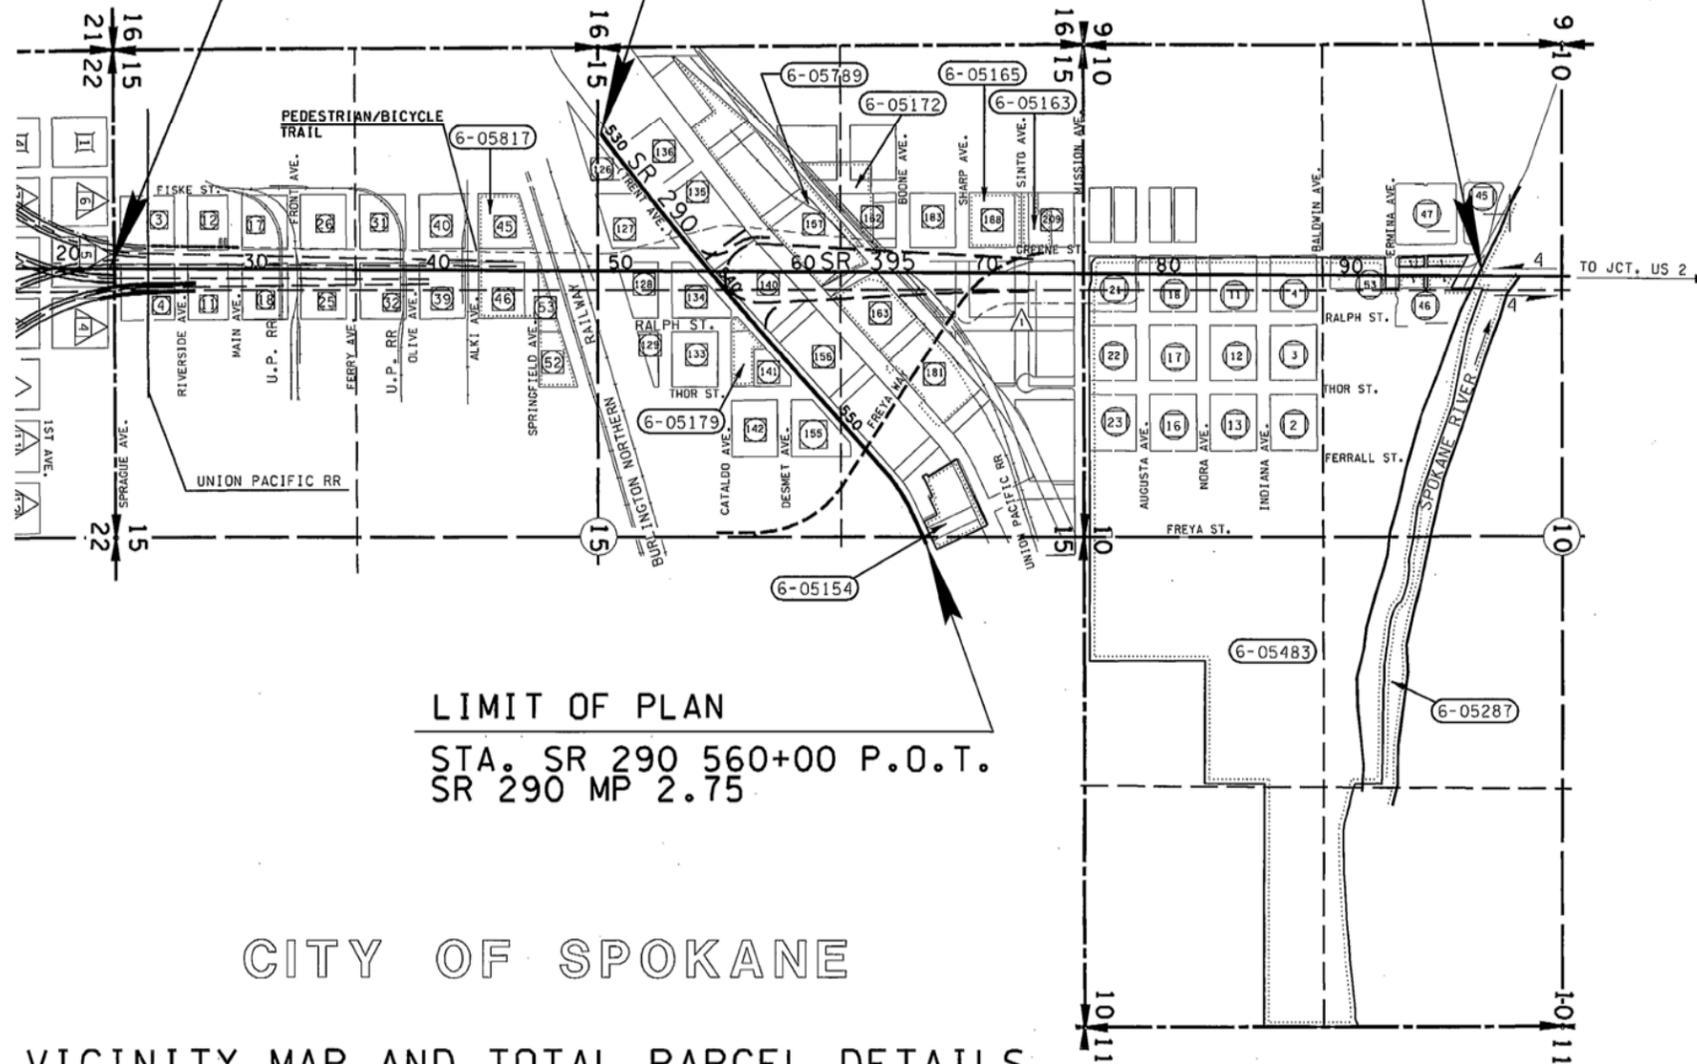

CITY OF SPOKANE
VICINITY MAP AND TOTAL PARCEL DETAILS

TOTAL LENGTH OF PLAN = 1.44 MILES

ALL PLANS ARE SUBJECT TO CHANGE.
PARTIES SEEKING PRECISE, CURRENT
INFORMATION SHOULD CONSULT THE
OFFICIAL PLAN ON FILE IN THE DEPT.
OF TRANSPORTATION IN OLYMPIA.

FOR ACCESS HEARING PLAN SEE PLAN OF SAME
TITLE, APPROVED AND ADOPTED FEBRUARY 4, 2003

EXHIBIT A

SR 395
JCT. SR 90 TO
SPOKANE RIVER
SPOKANE COUNTY

RIGHT OF WAY AND LIMITED ACCESS PLAN
VICINITY MAP AND
TOTAL PARCEL DETAILS
MP 157.46 TO MP 158.90

WASHINGTON STATE DEPARTMENT OF TRANSPORTATION
OLYMPIA, WASHINGTON



APPROVED AND ADOPTED AUGUST 23, 2005

PROJECT ENGINEER

James R. Wege
RIGHT OF WAY PLANS ENGINEER

LEGEND	
KAUFMAN'S 2ND ADDITION	
UPLANDS SPOKANE INDUSTRIAL PARK	
EASTSIDE SYNDICATE ADDITION	
EAST END ADDITION	
PETER SAPRO'S RIVERSIDE ADDITION	
BISBEE'S ADDITION	
PROPERTY OWNERSHIP NUMBERS	
PROPERTY LINES	

0 500 1000
SCALE IN FEET