


T.23N., R20E. W.M.

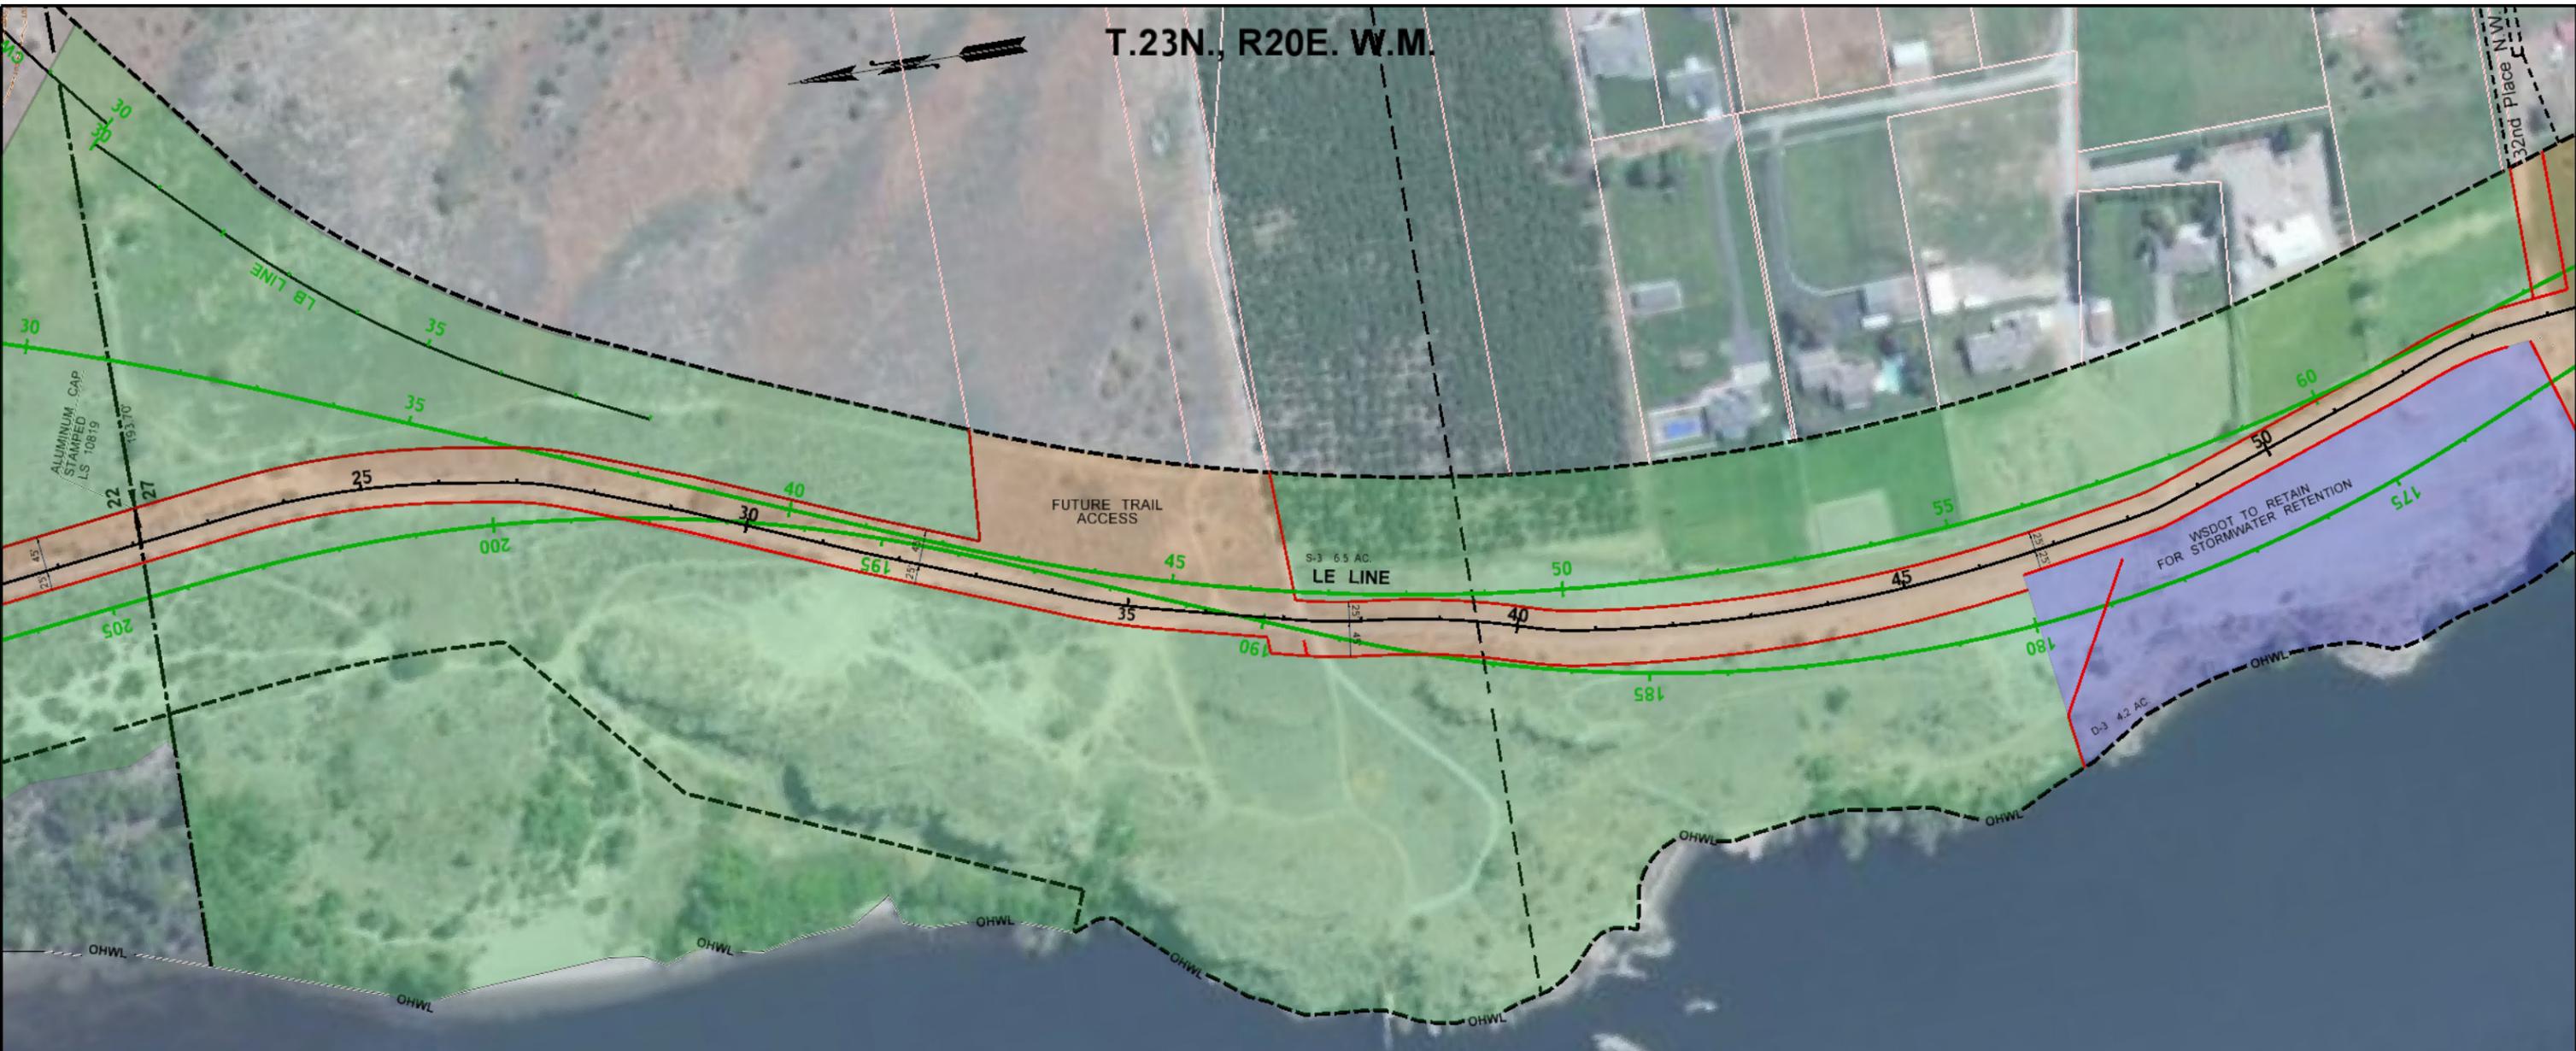

COLUMBIA RIVER

LEGEND

- EXISTING RIGHT OF WAY
- PROPOSED RIGHT OF WAY
- TRAIL ALIGNMENT
- CHELAN CO. PUD FLOWAGE EASEMENT
- PROPOSED SURPLUS PROPERTY
- PROPOSED PROPERTY TO BE TRANSFERRED TO LOCAL AGENCIES
- WSDOT TO RETAIN FOR STORMWATER RETENTION

GENERAL NOTES:

1. INFORMATION CONTAINED HEREIN IS CONCEPTUAL AND IS FOR INFORMATIONAL PURPOSES ONLY.
2. LOCATION OF ALL DEPICTED FEATURES, BOUNDARIES AND IMPROVEMENTS ARE APPROXIMATE AND SUBJECT TO REVISION.
3. THESE PLANS DO NOT CONSTITUTE ANY ACTION OR INTENT BY WSDOT, DOUGLAS COUNTY, THE CITY OF EAST WENATCHEE, AND/OR CHELAN COUNTY PUD TO SURPLUS, TRANSFER, OR OTHERWISE NEGOTIATE ON ANY PROPERTY, IMPROVEMENTS OR RIGHTS.

APPLE CAPITOL LOOP TRAIL
PROPERTY TRANSFER

