


I-5 / SR-532 NORTHBOUND INTERCHANGE RAMPS

IT'S YOUR NICKEL.
WATCH IT WORK.

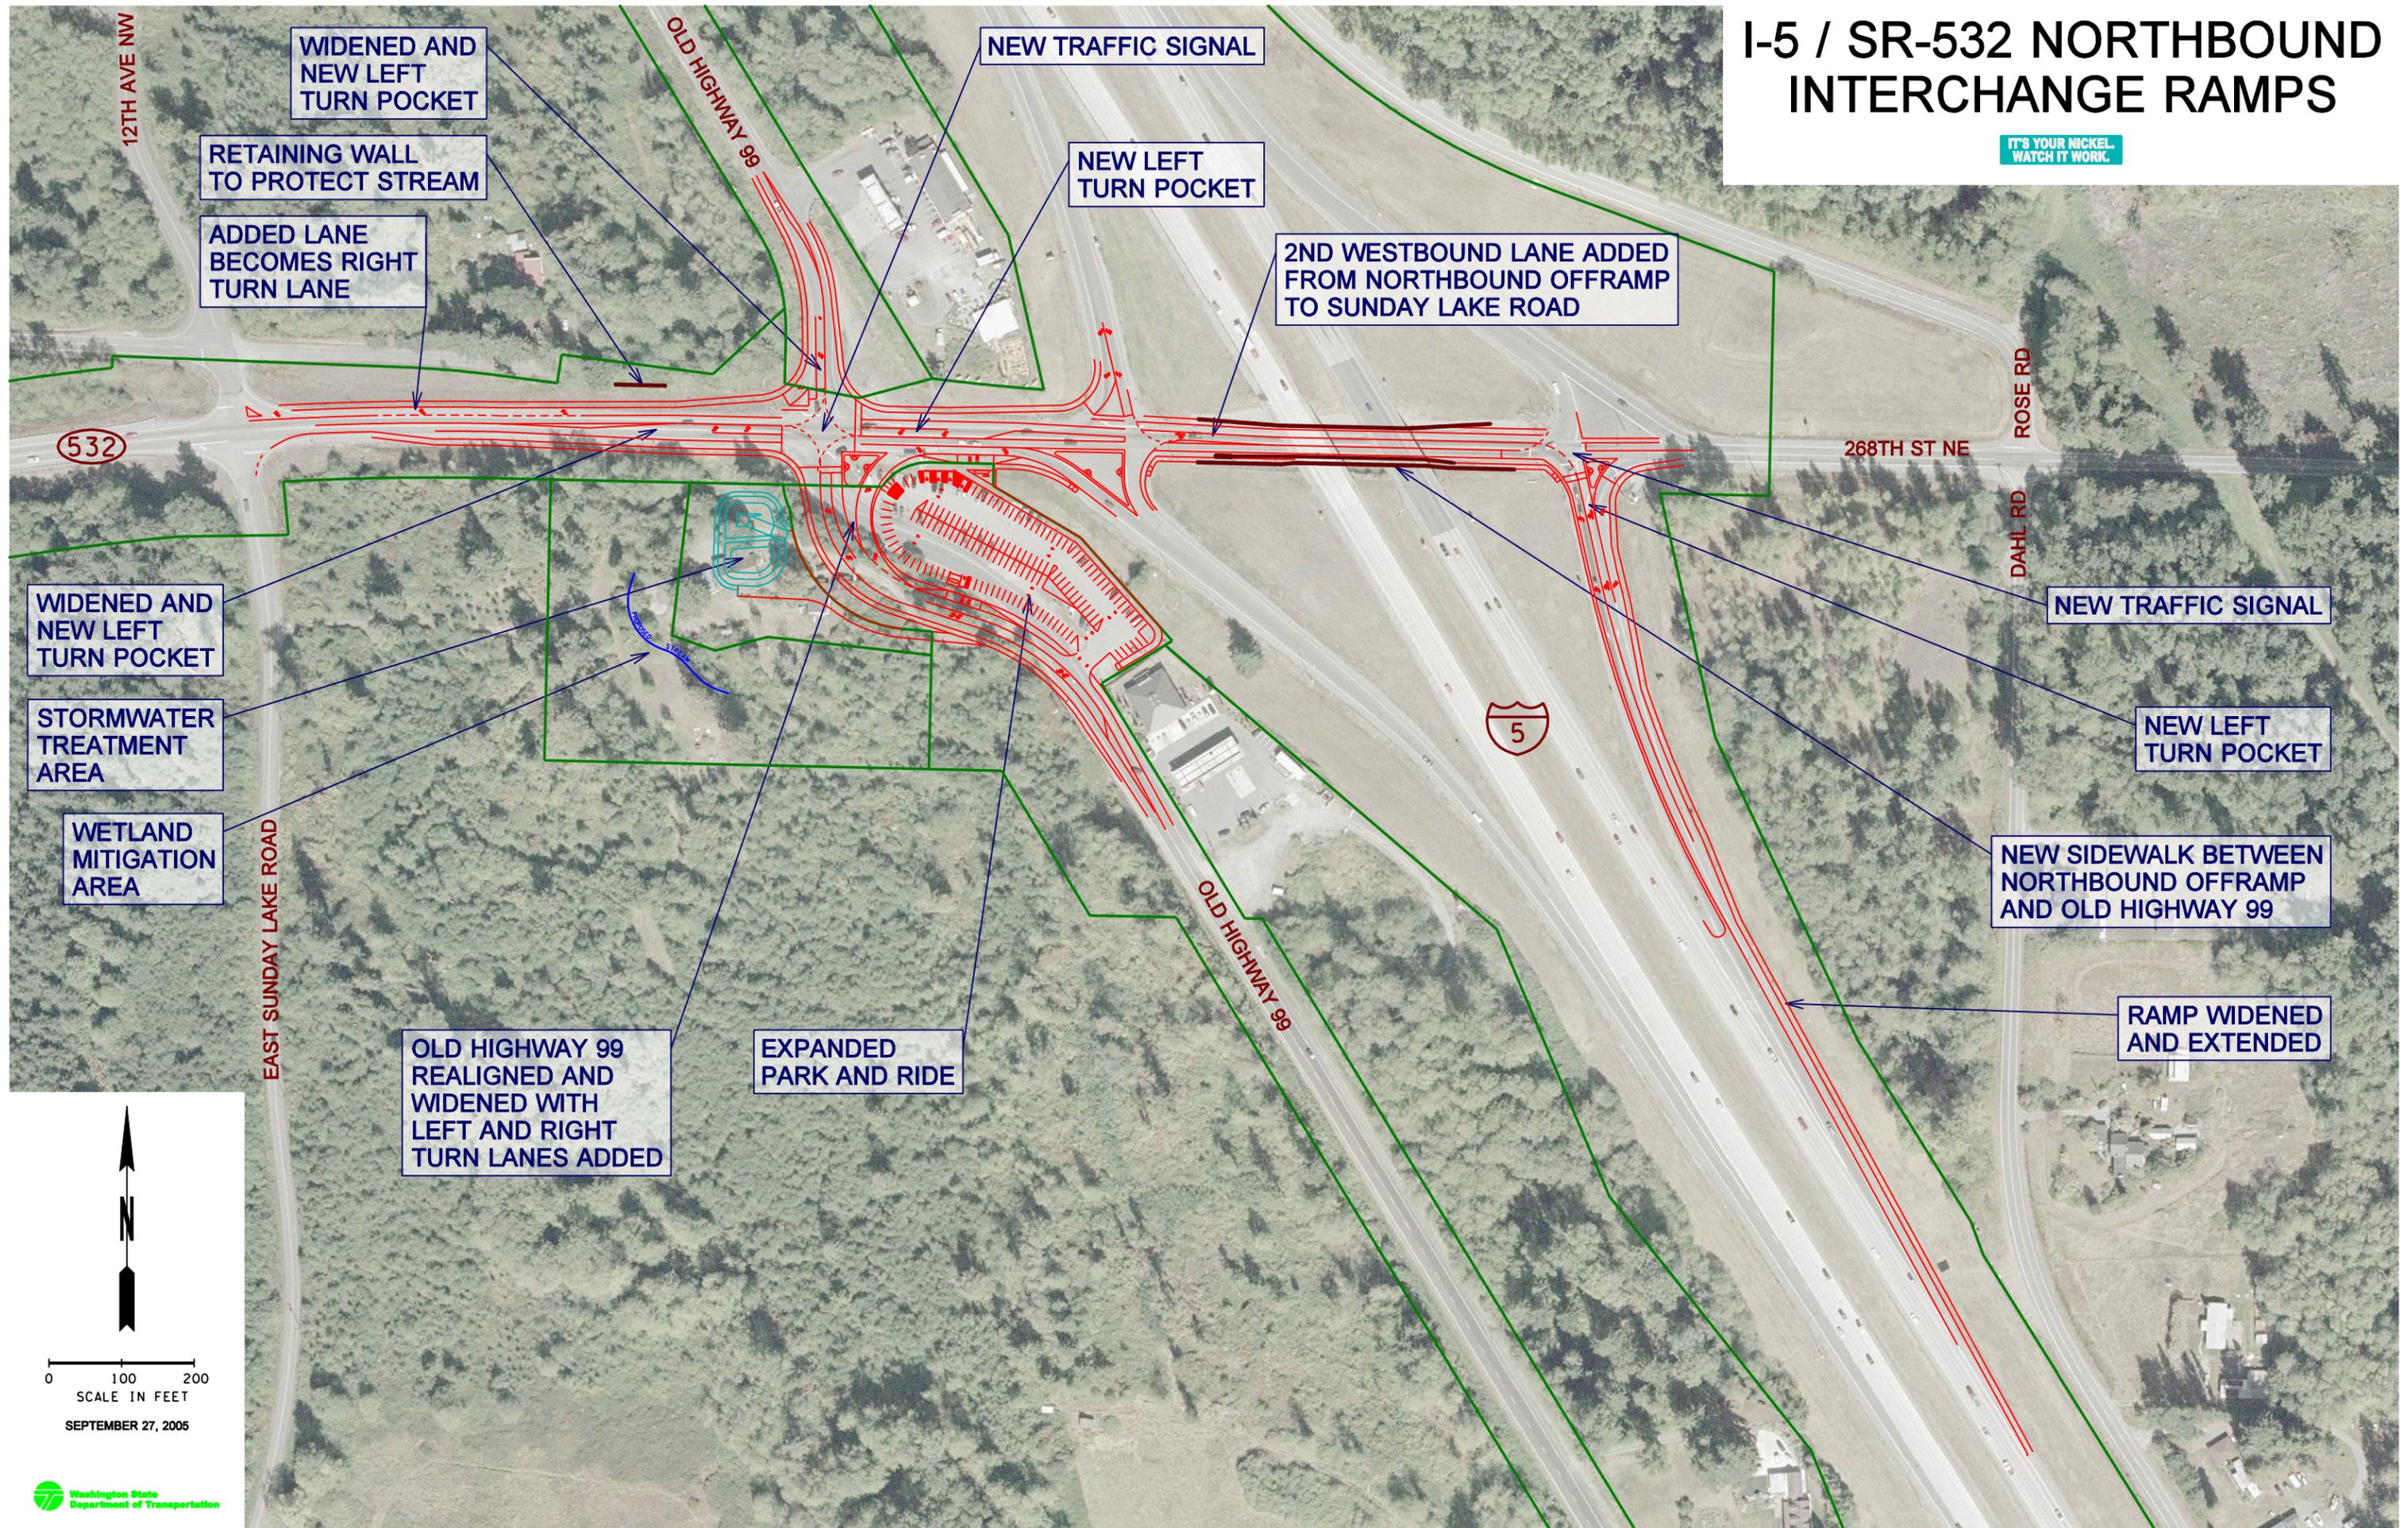

WIDENED AND NEW LEFT TURN POCKET

RETAINING WALL TO PROTECT STREAM

ADDED LANE BECOMES RIGHT TURN LANE

NEW TRAFFIC SIGNAL

NEW LEFT TURN POCKET

2ND WESTBOUND LANE ADDED FROM NORTHBOUND OFFRAMP TO SUNDAY LAKE ROAD

532

268TH ST NE

ROSE RD
DAHL RD

NEW TRAFFIC SIGNAL

WIDENED AND NEW LEFT TURN POCKET

STORMWATER TREATMENT AREA

WETLAND MITIGATION AREA

EAST SUNDAY LAKE ROAD

NEW LEFT TURN POCKET

NEW SIDEWALK BETWEEN NORTHBOUND OFFRAMP AND OLD HIGHWAY 99

RAMP WIDENED AND EXTENDED

OLD HIGHWAY 99 REALIGNED AND WIDENED WITH LEFT AND RIGHT TURN LANES ADDED

EXPANDED PARK AND RIDE

OLD HIGHWAY 99

5



0 100 200
SCALE IN FEET

SEPTEMBER 27, 2005