
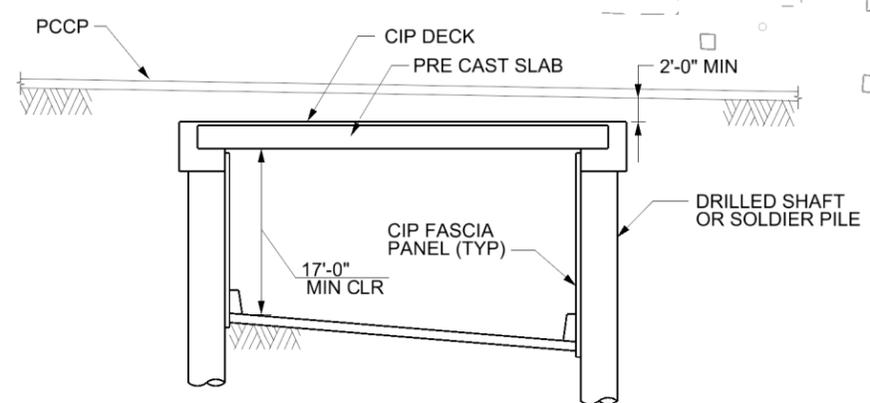


APPENDIX G.3: SR 509 EXTENSION, I-5/SR 509 CONNECTION PHASING CONCEPT


This page is intentionally blank.

PUGET SOUND GATEWAY

SR 509 / SR 167 / I-5 FUNDING AND PHASING STUDY
 SR 509 / I-5 FOUR LANE CONFIGURATION
 SR 509 / I-5 INTERCHANGE BRIDGE PHASING
 PHASE 1 CONSTRUCTION

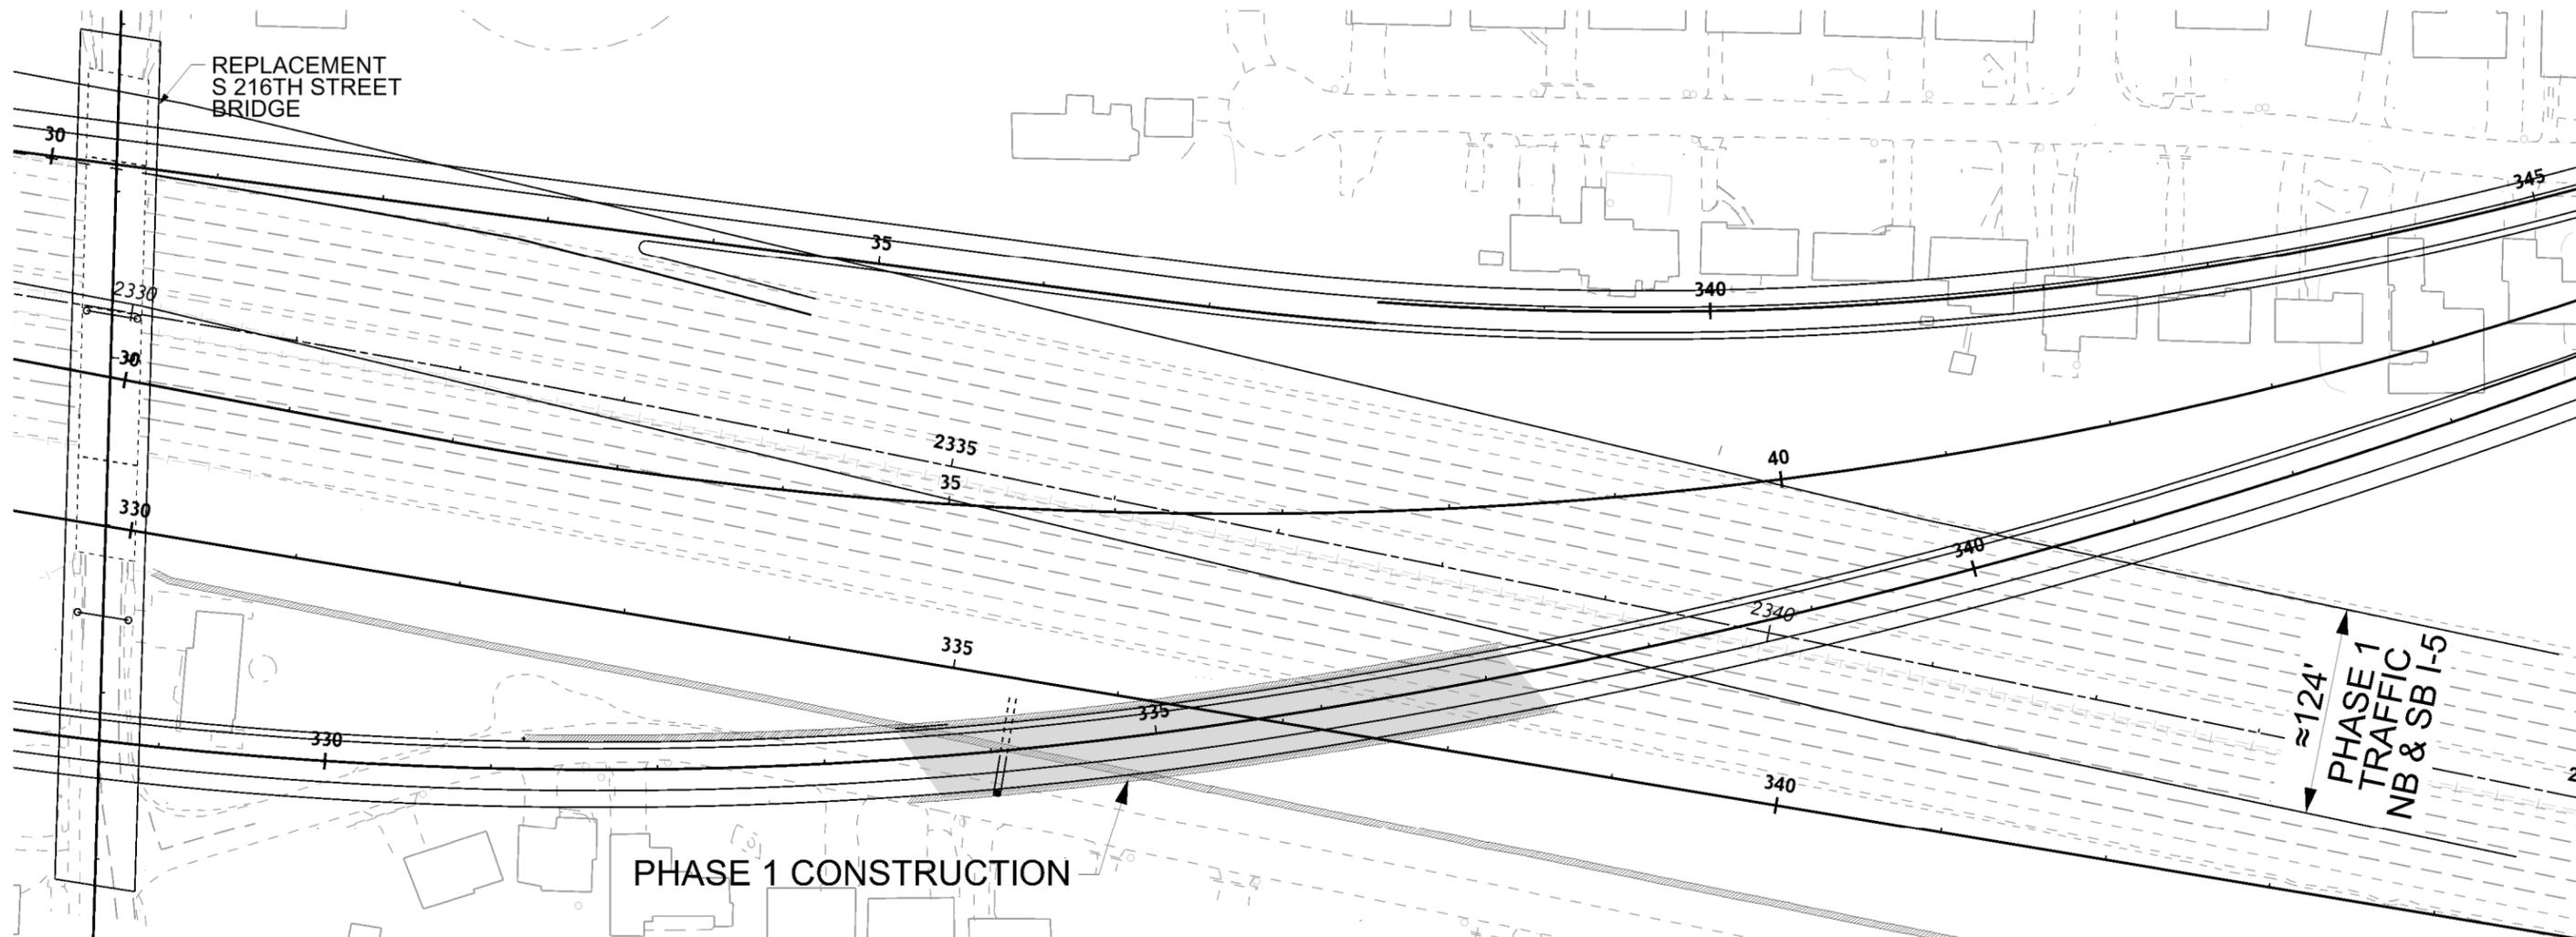

TYPICAL SECTION
 (N I-5 TO N SR 509)

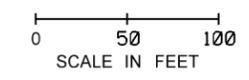


HNTB
 4/26/2013

Washington State
 Department of Transportation

PUGET SOUND GATEWAY

SR 509 / SR 167 / I-5 FUNDING AND PHASING STUDY
SR 509 / I-5 FOUR LANE CONFIGURATION
SR 509 / I-5 INTERCHANGE BRIDGE PHASING
PHASE 2 CONSTRUCTION

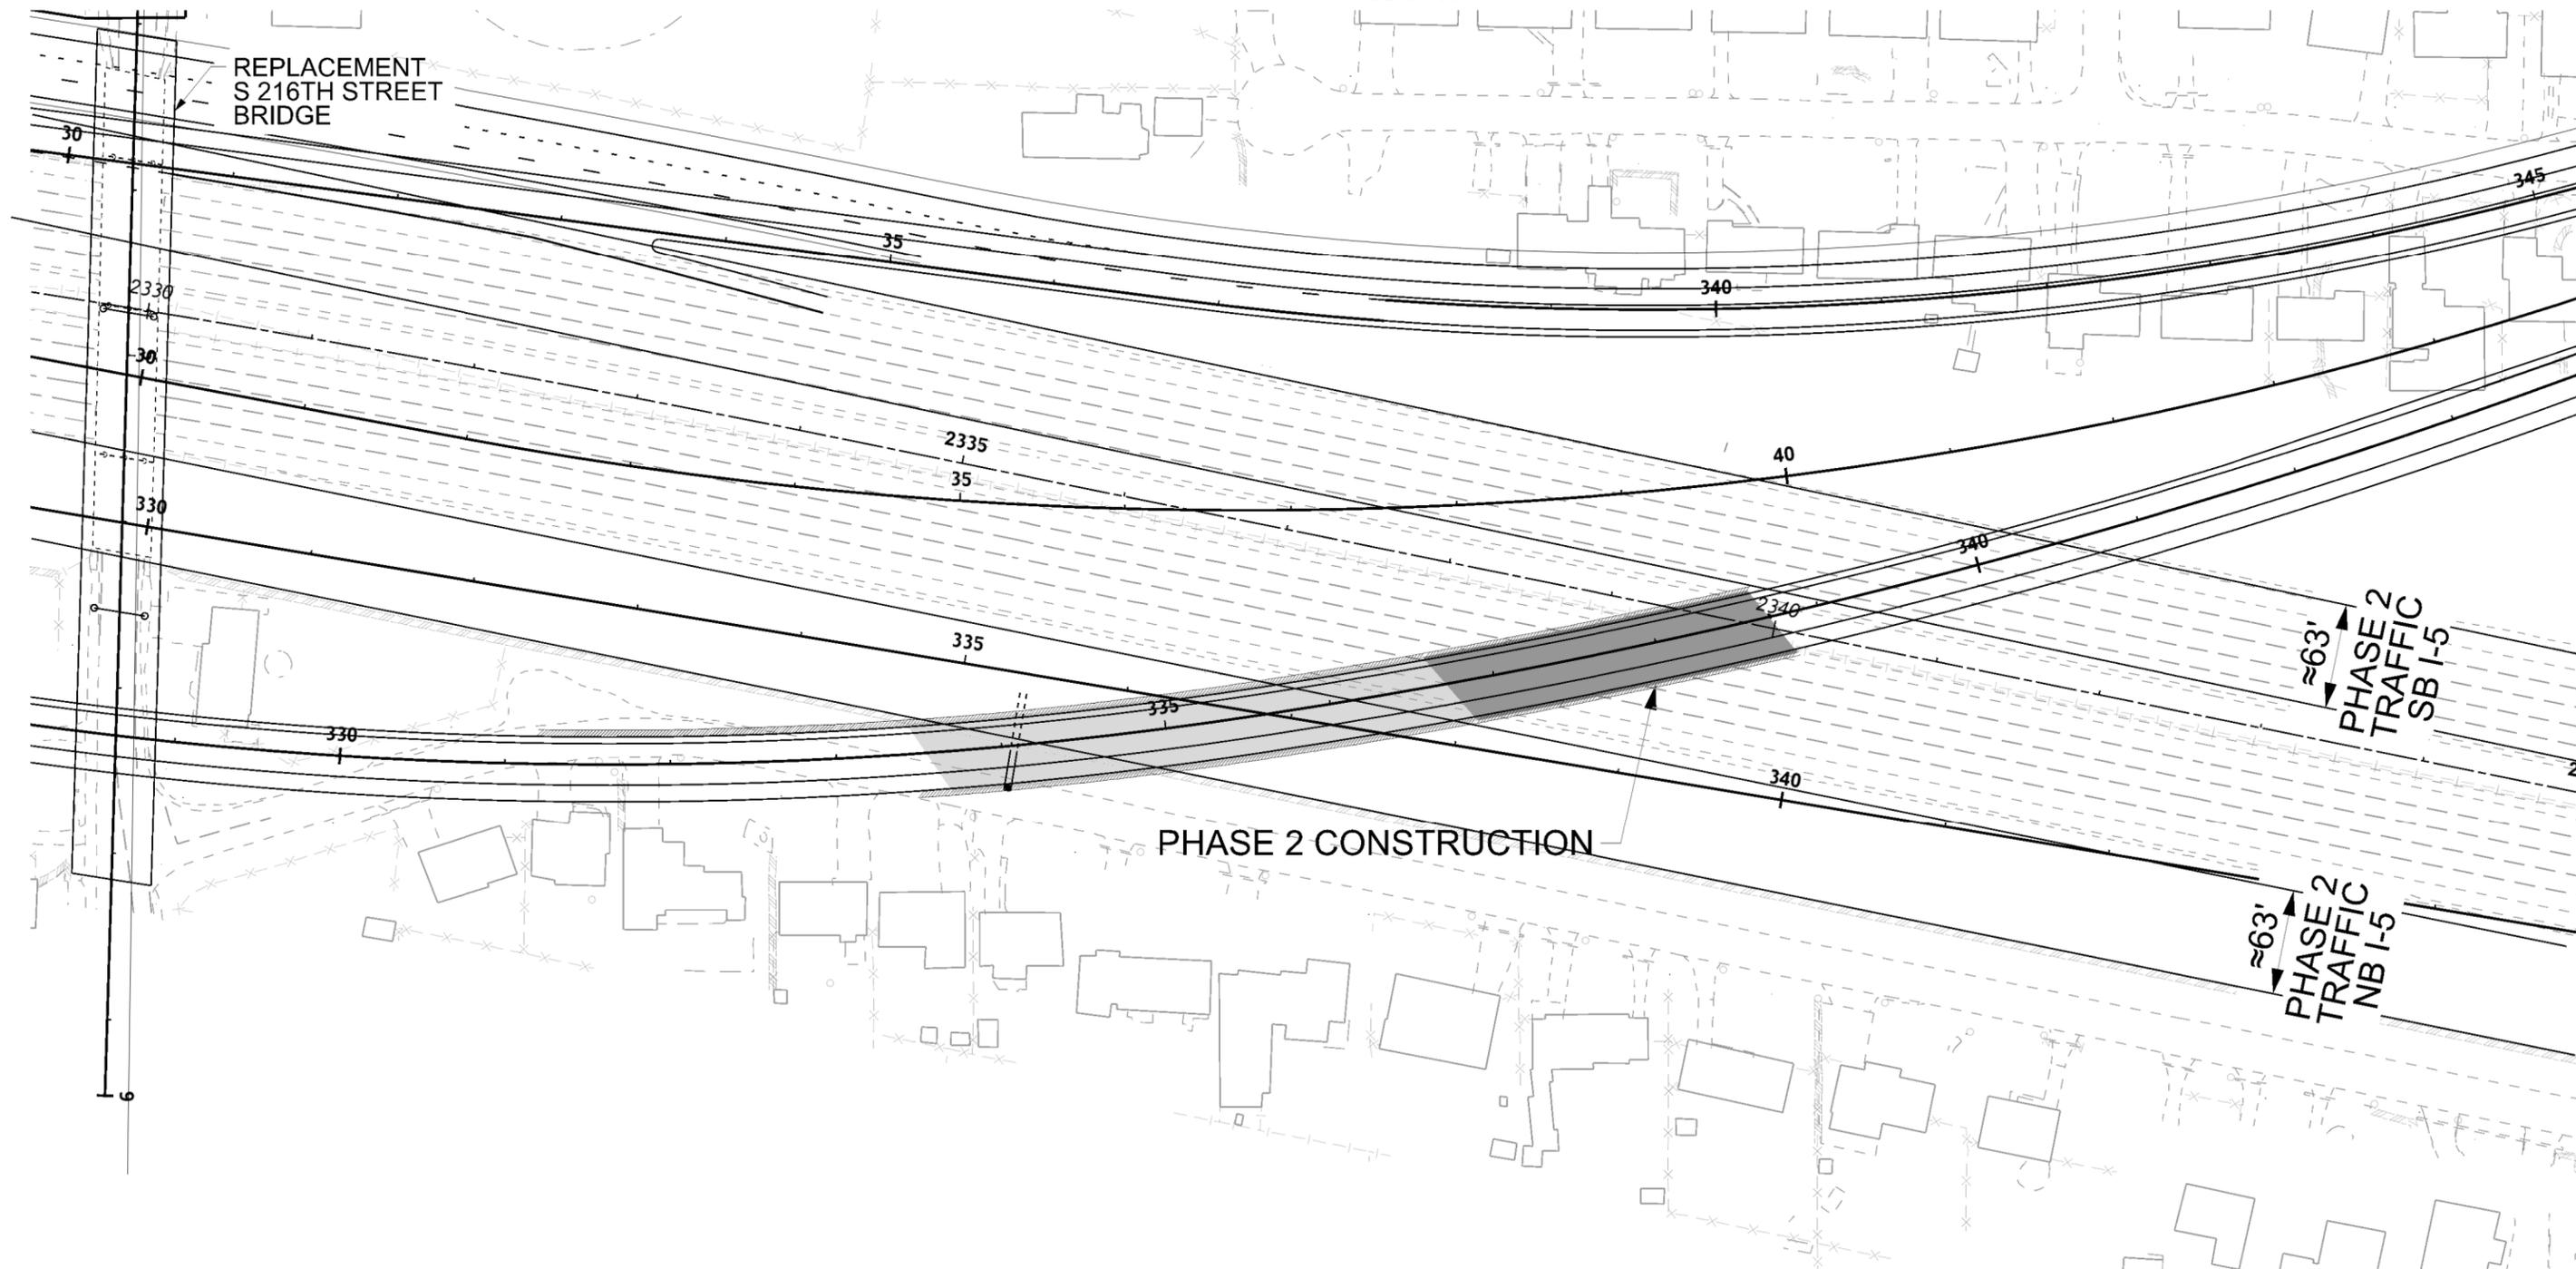



0 50 100
SCALE IN FEET

HNTB
4/26/2013

 **Washington State
Department of Transportation**

PUGET SOUND GATEWAY

SR 509 / SR 167 / I-5 FUNDING AND PHASING STUDY
 SR 509 / I-5 FOUR LANE CONFIGURATION
 SR 509 / I-5 INTERCHANGE BRIDGE PHASING
 PHASE 3 AND 4 CONSTRUCTION

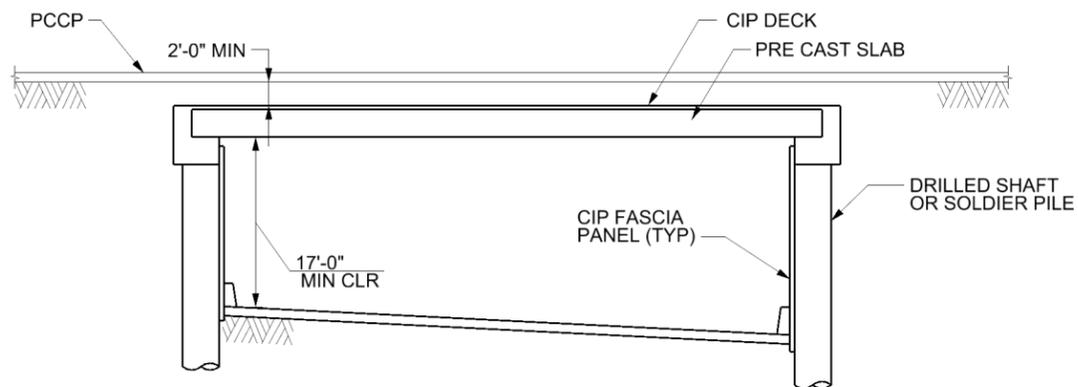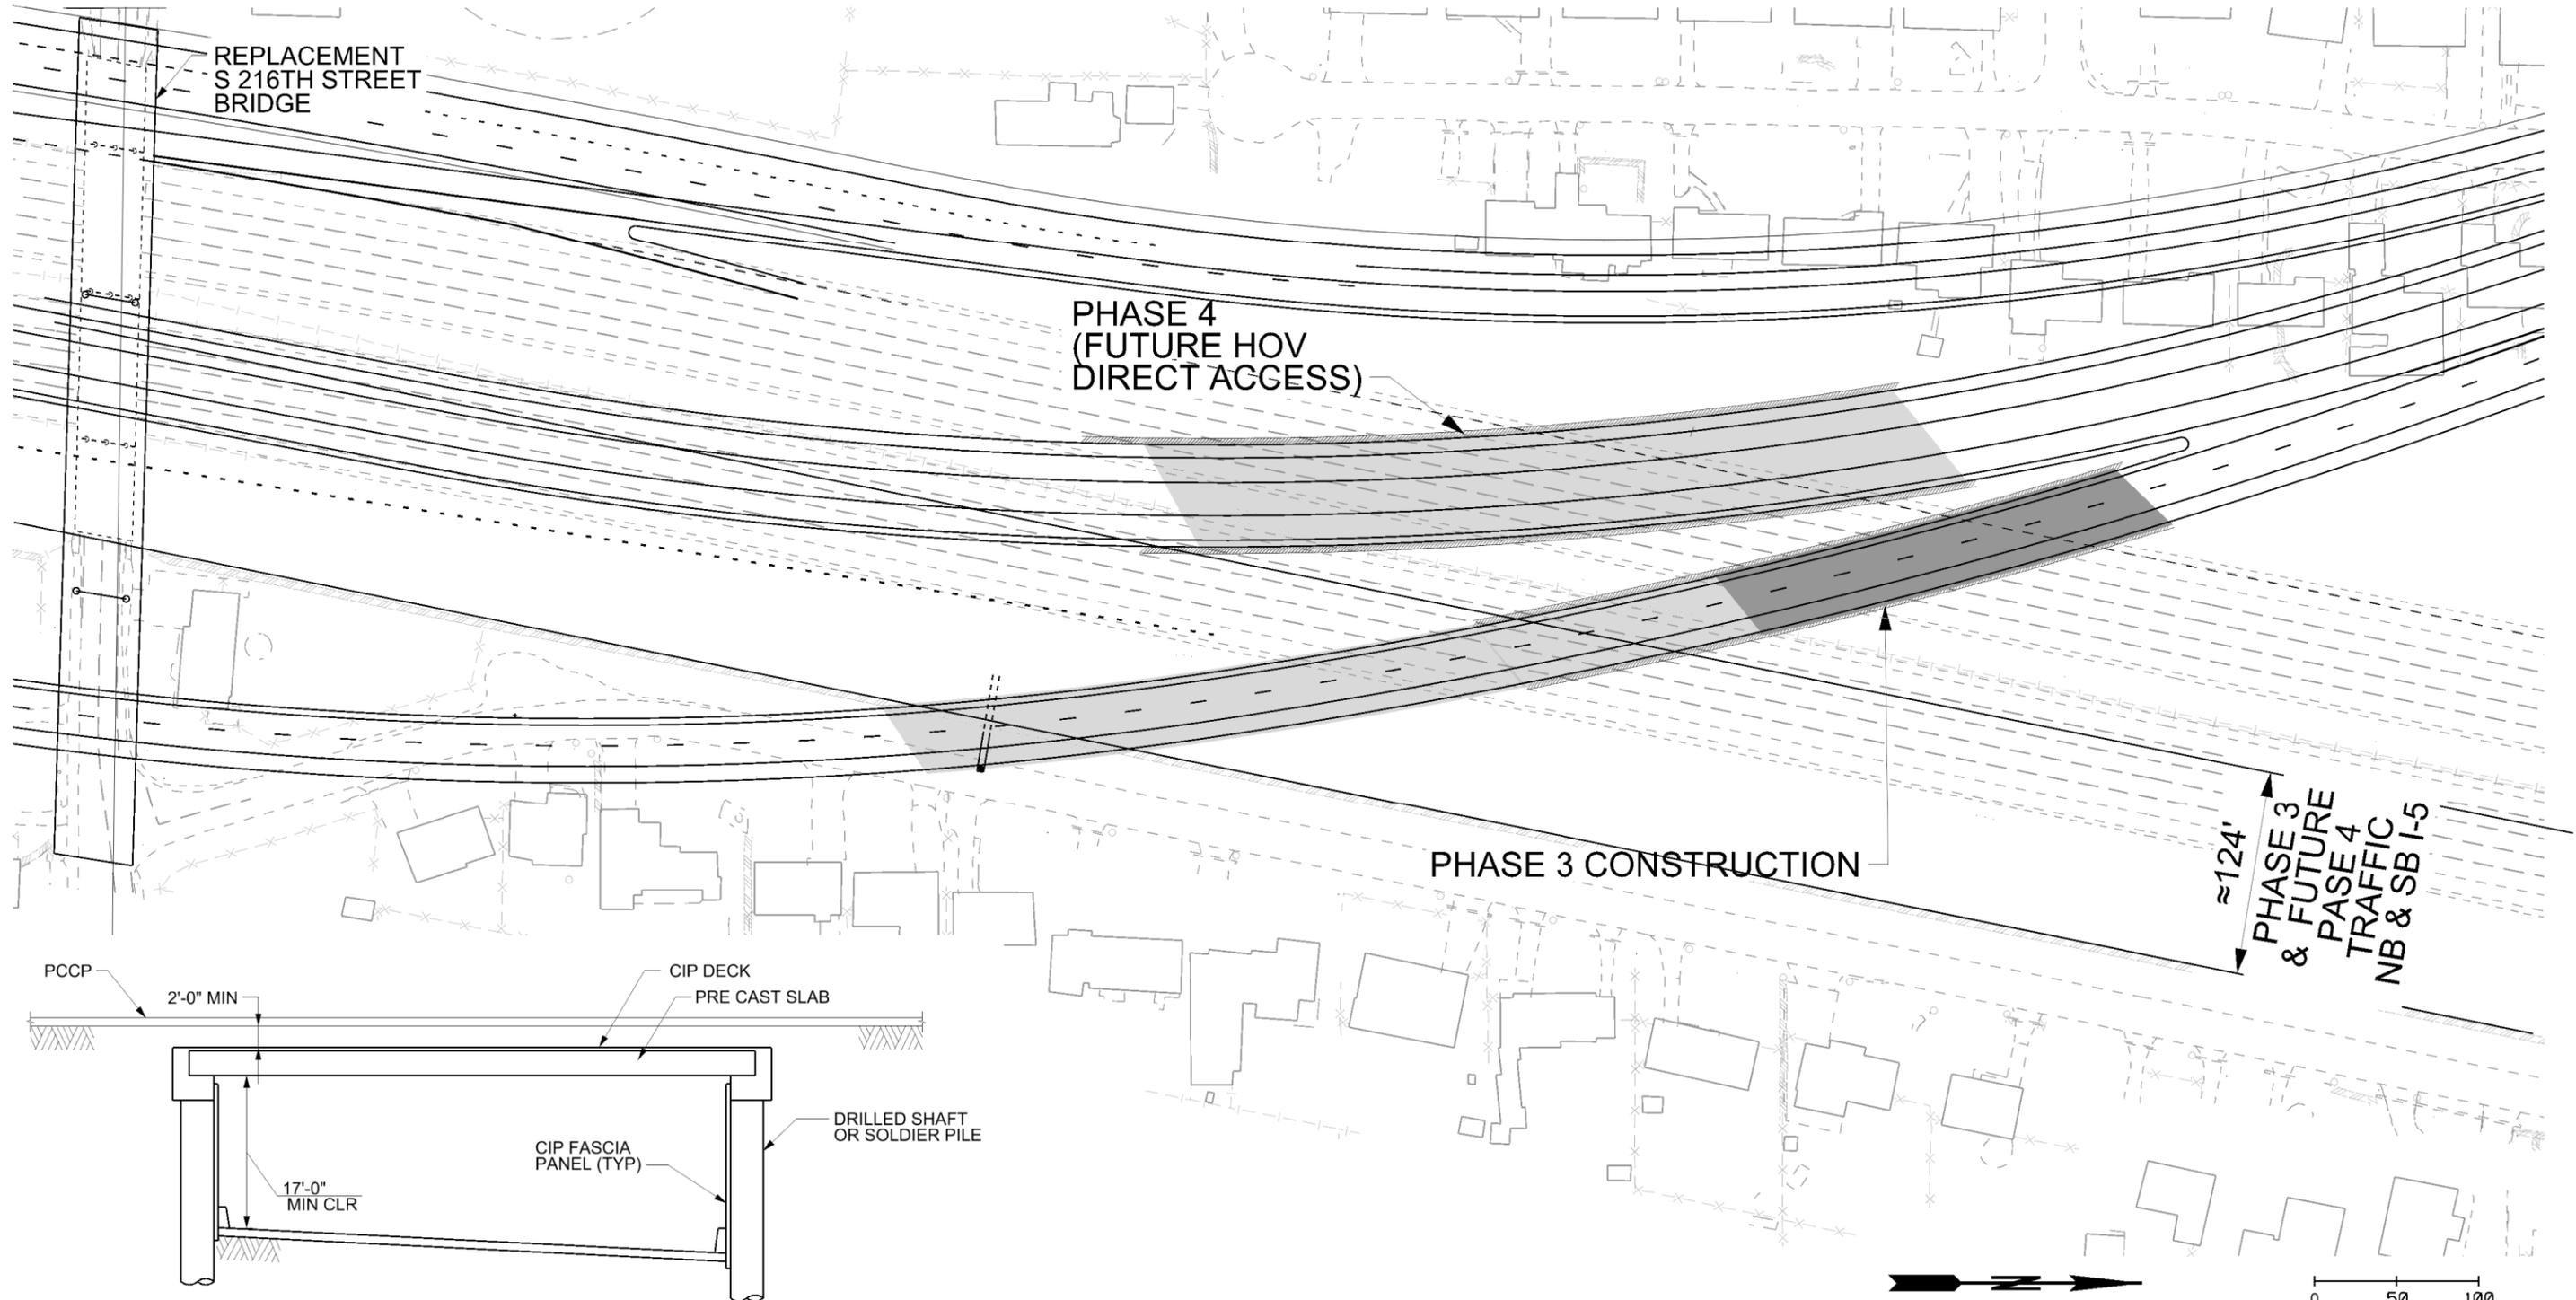

TYPICAL SECTION
 HOV DIRECT ACCESS




0 50 100
 SCALE IN FEET

HNTB
 4/26/2013

 **Washington State**
 Department of Transportation

PUGET SOUND GATEWAY

SR 509 / SR 167 / I-5 FUNDING AND PHASING STUDY
SR 509 / I-5 FOUR LANE CONFIGURATION
SR 509 / I-5 INTERCHANGE BRIDGE PHASES
PHASE 5 CONSTRUCTION

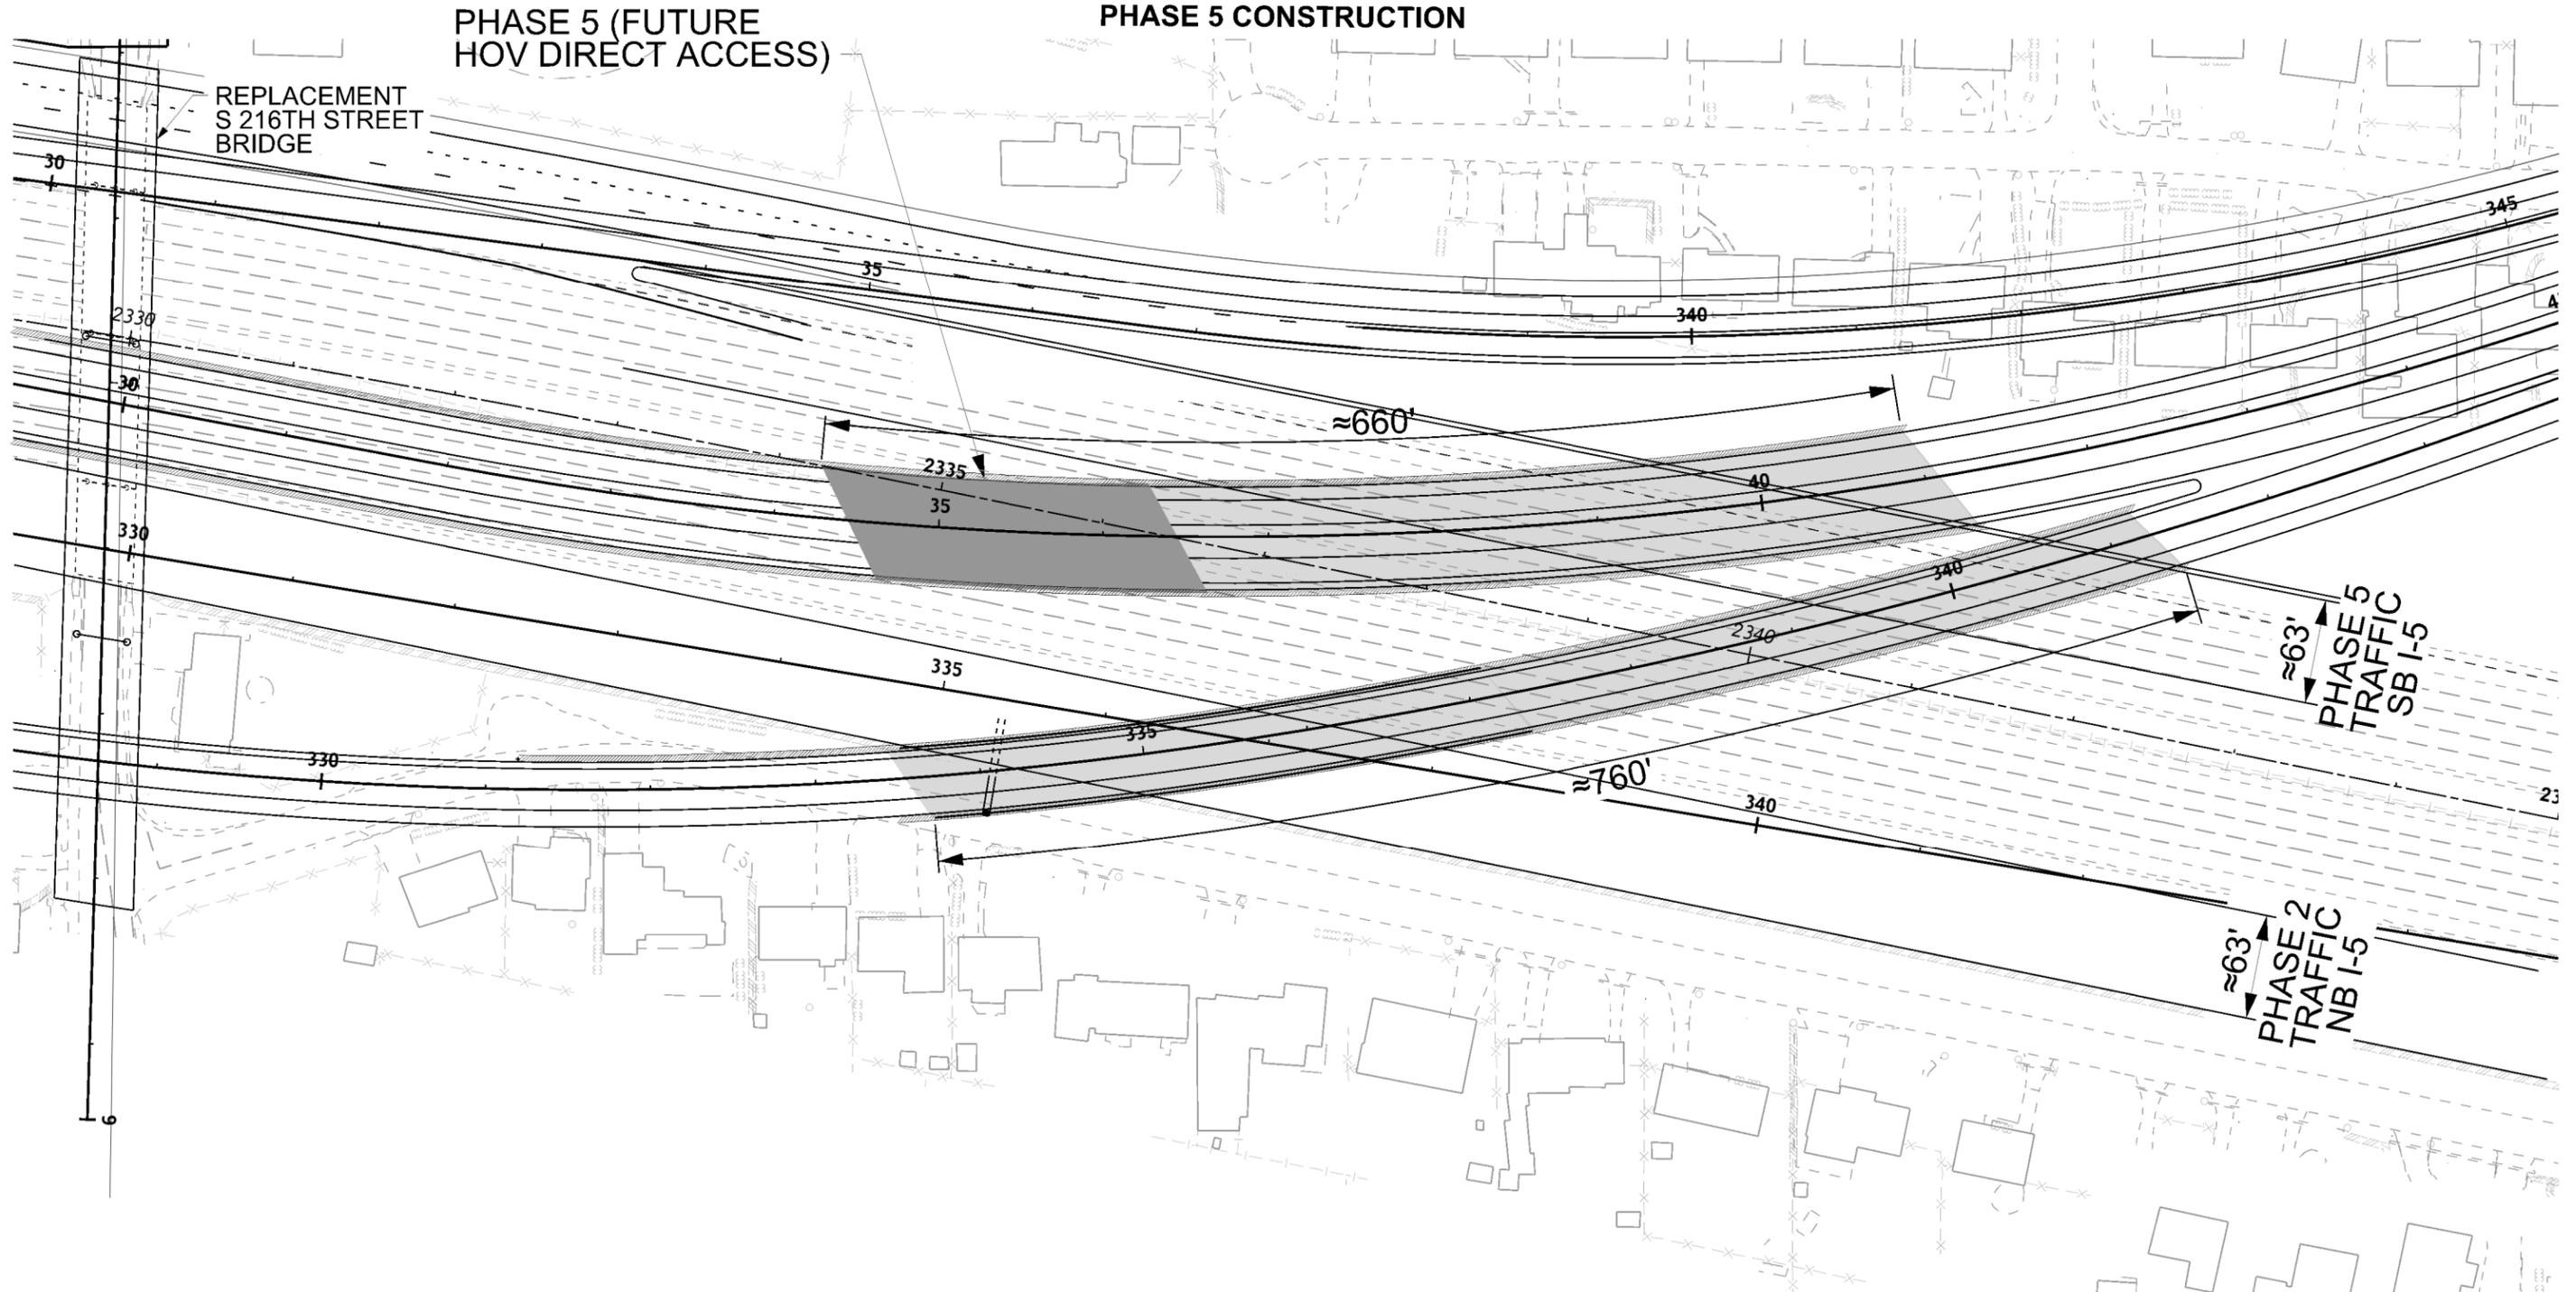

HNTB
4/26/2013

 **Washington State
Department of Transportation**