









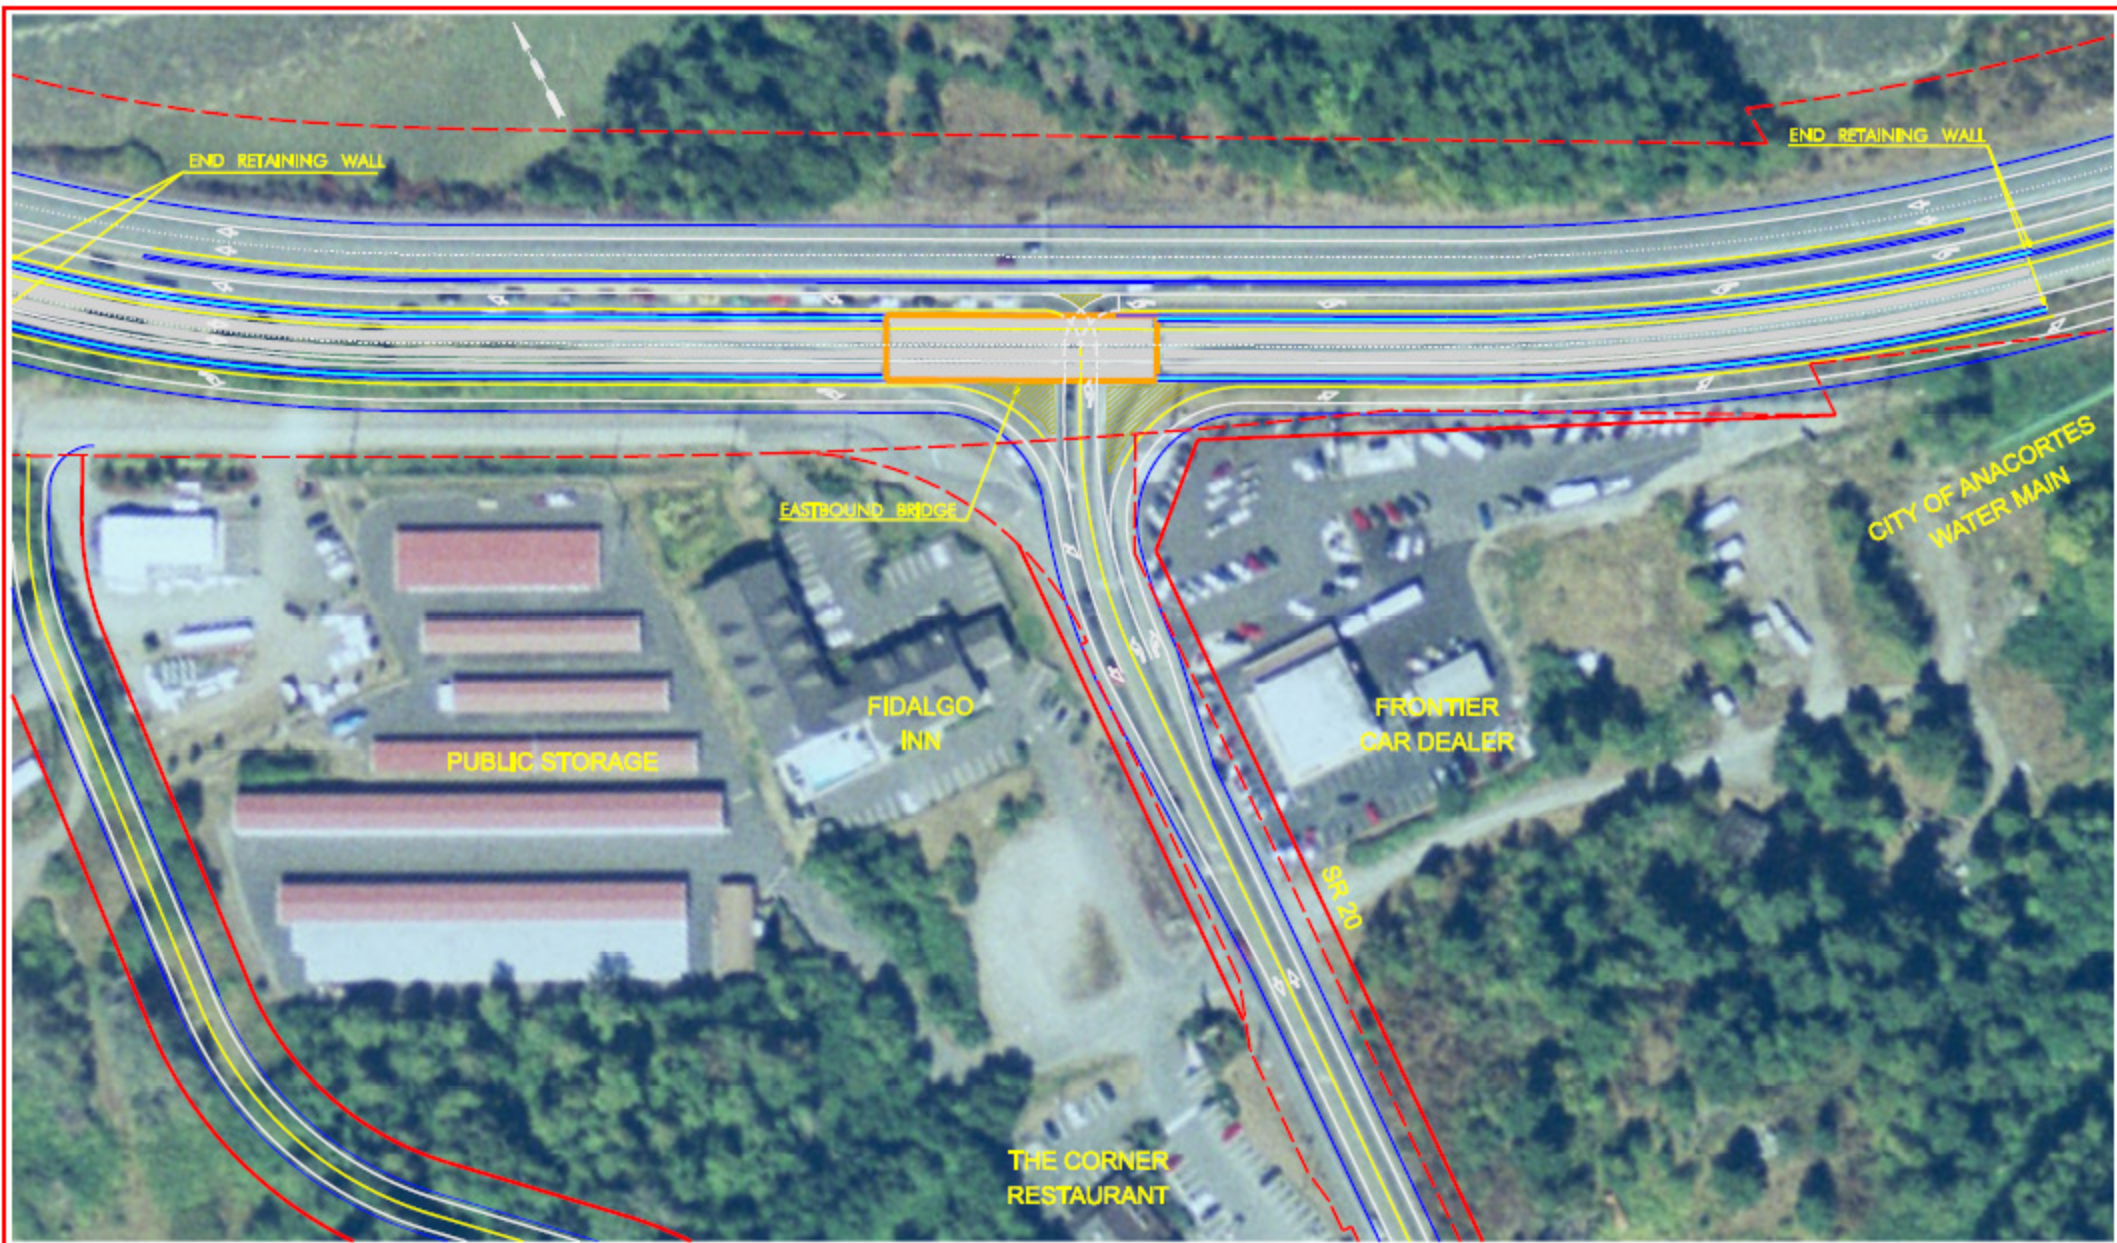


LEGEND			
	RAMP WALL		CENTER OF LEFT EDGE LINE
	STRUCTURE/BRIDGE		LANE EDGE LINE
	EXISTING RIGHT OF WAY		LANE LINE
	PROPOSED RIGHT OF WAY		EDGE OF PAVED SHOULDER
	CONCRETE BARRIER		TRAFFIC ISLAND/MEDIAN



ALTERNATIVE 3 – EASTBOUND FLYOVER

