
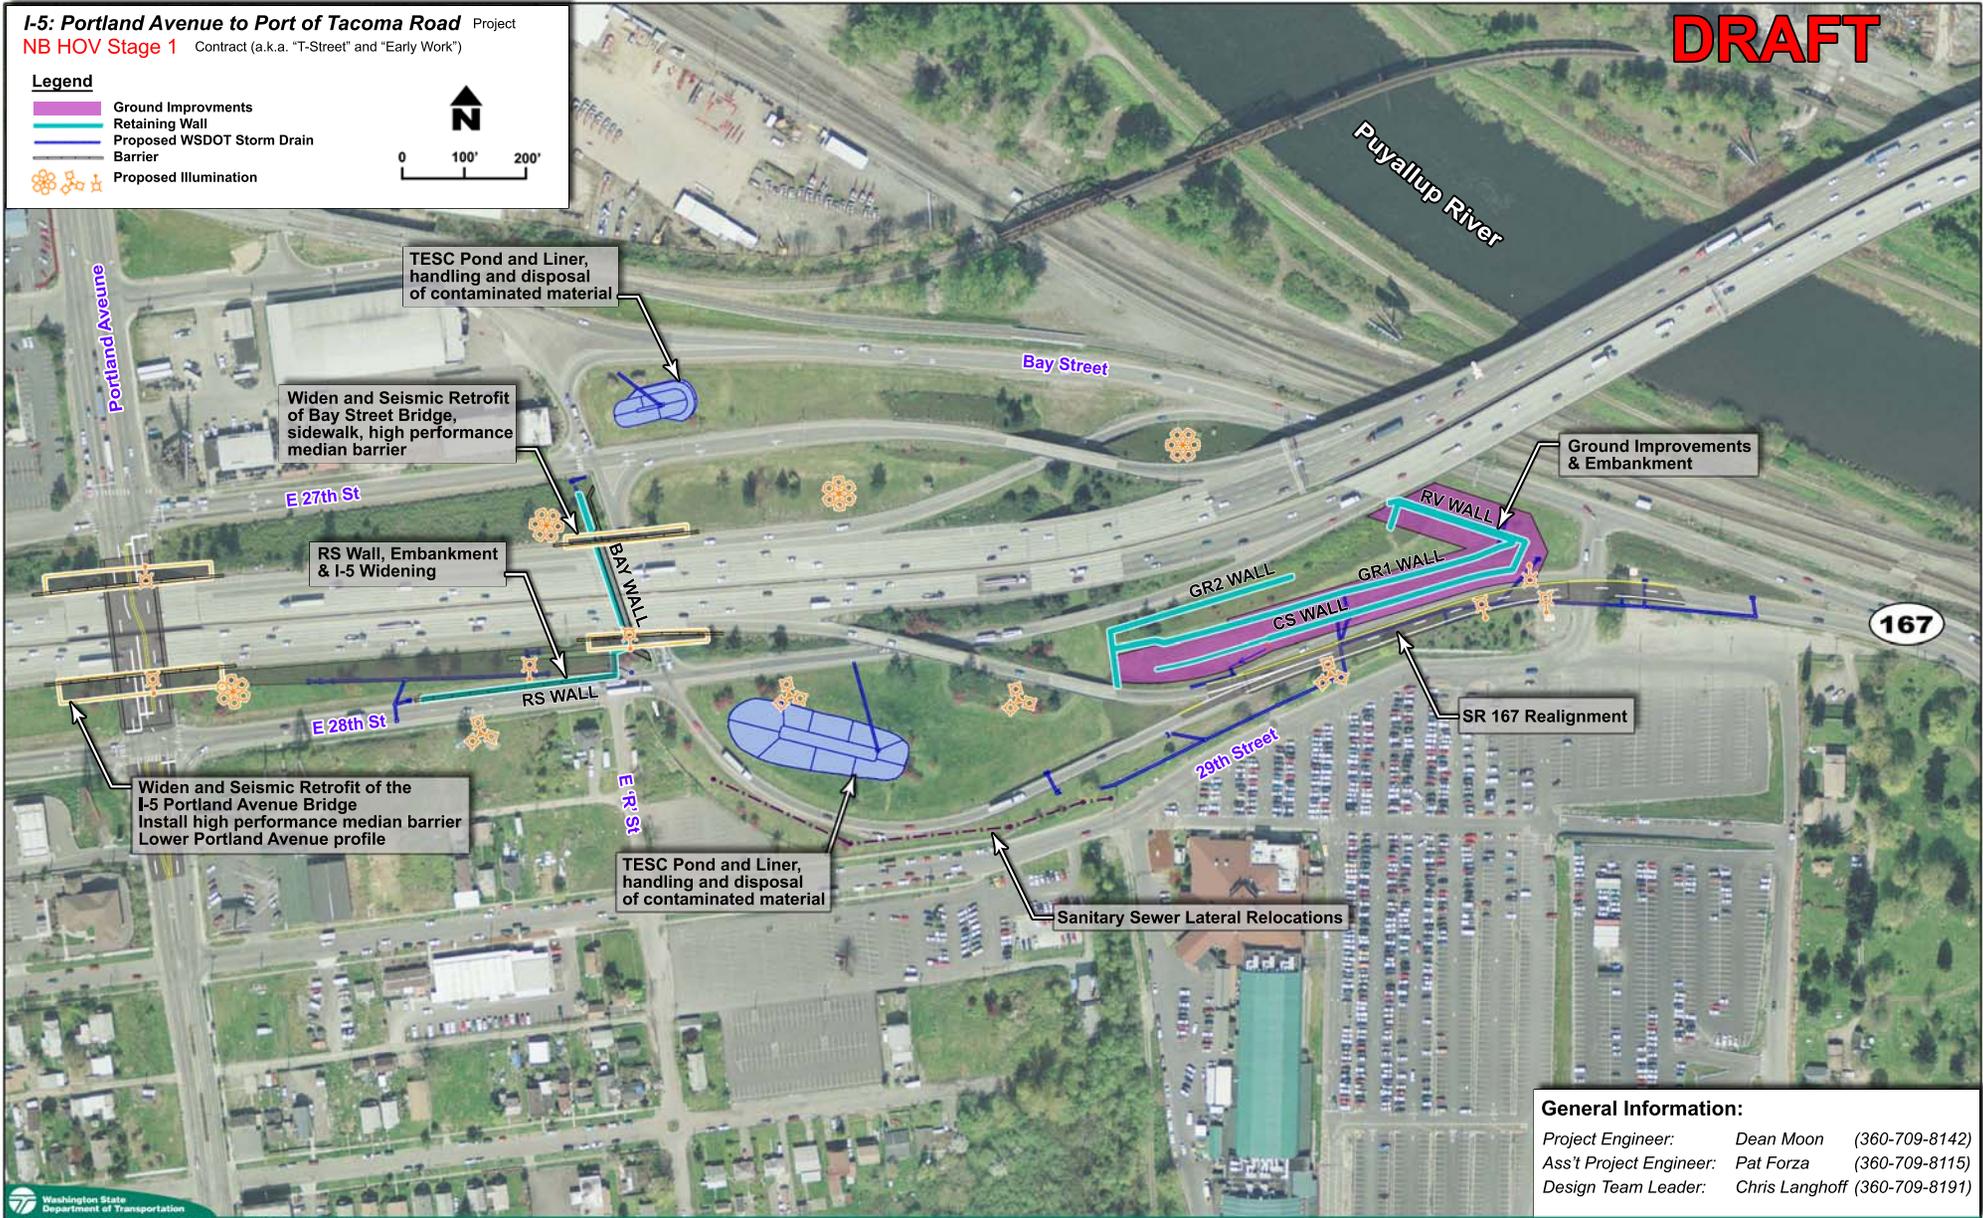


I-5: Portland Avenue to Port of Tacoma Road Project
NB HOV Stage 1 Contract (a.k.a. "T-Street" and "Early Work")

DRAFT

- Legend**
- Ground Improvements
 - Retaining Wall
 - Proposed WSDOT Storm Drain
 - Barrier
 - Proposed Illumination

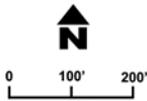

General Information:

Project Engineer: Dean Moon (360-709-8142)
 Ass't Project Engineer: Pat Forza (360-709-8115)
 Design Team Leader: Chris Langhoff (360-709-8191)