


* BICYCLES MUST UTILIZE RAMPS

FILE NAME H:\1B_DESIGN\XL3849-CS\BikePath_Handout_PS.dgn		REGION NO. 10		STATE WASH	FED.AID PROJ.NO.	 Washington State Department of Transportation	US 195 CHENEY-SPOKANE RD - NEW INTERCHANGE	PLAN REF NO. BR1
TIME 1:57:37 PM	DATE 3/21/2013	JOB NUMBER		LOCATION NO.	SHEET 1 OF 2 SHEETS			
PLOTTED BY VeldhuR		CONTRACT NO.						
DESIGNED BY		DATE		BY				
ENTERED BY		P.E. STAMP BOX						
CHECKED BY		P.E. STAMP BOX						
PROJ. ENGR.		P.E. STAMP BOX						
REGIONAL ADM.		P.E. STAMP BOX						

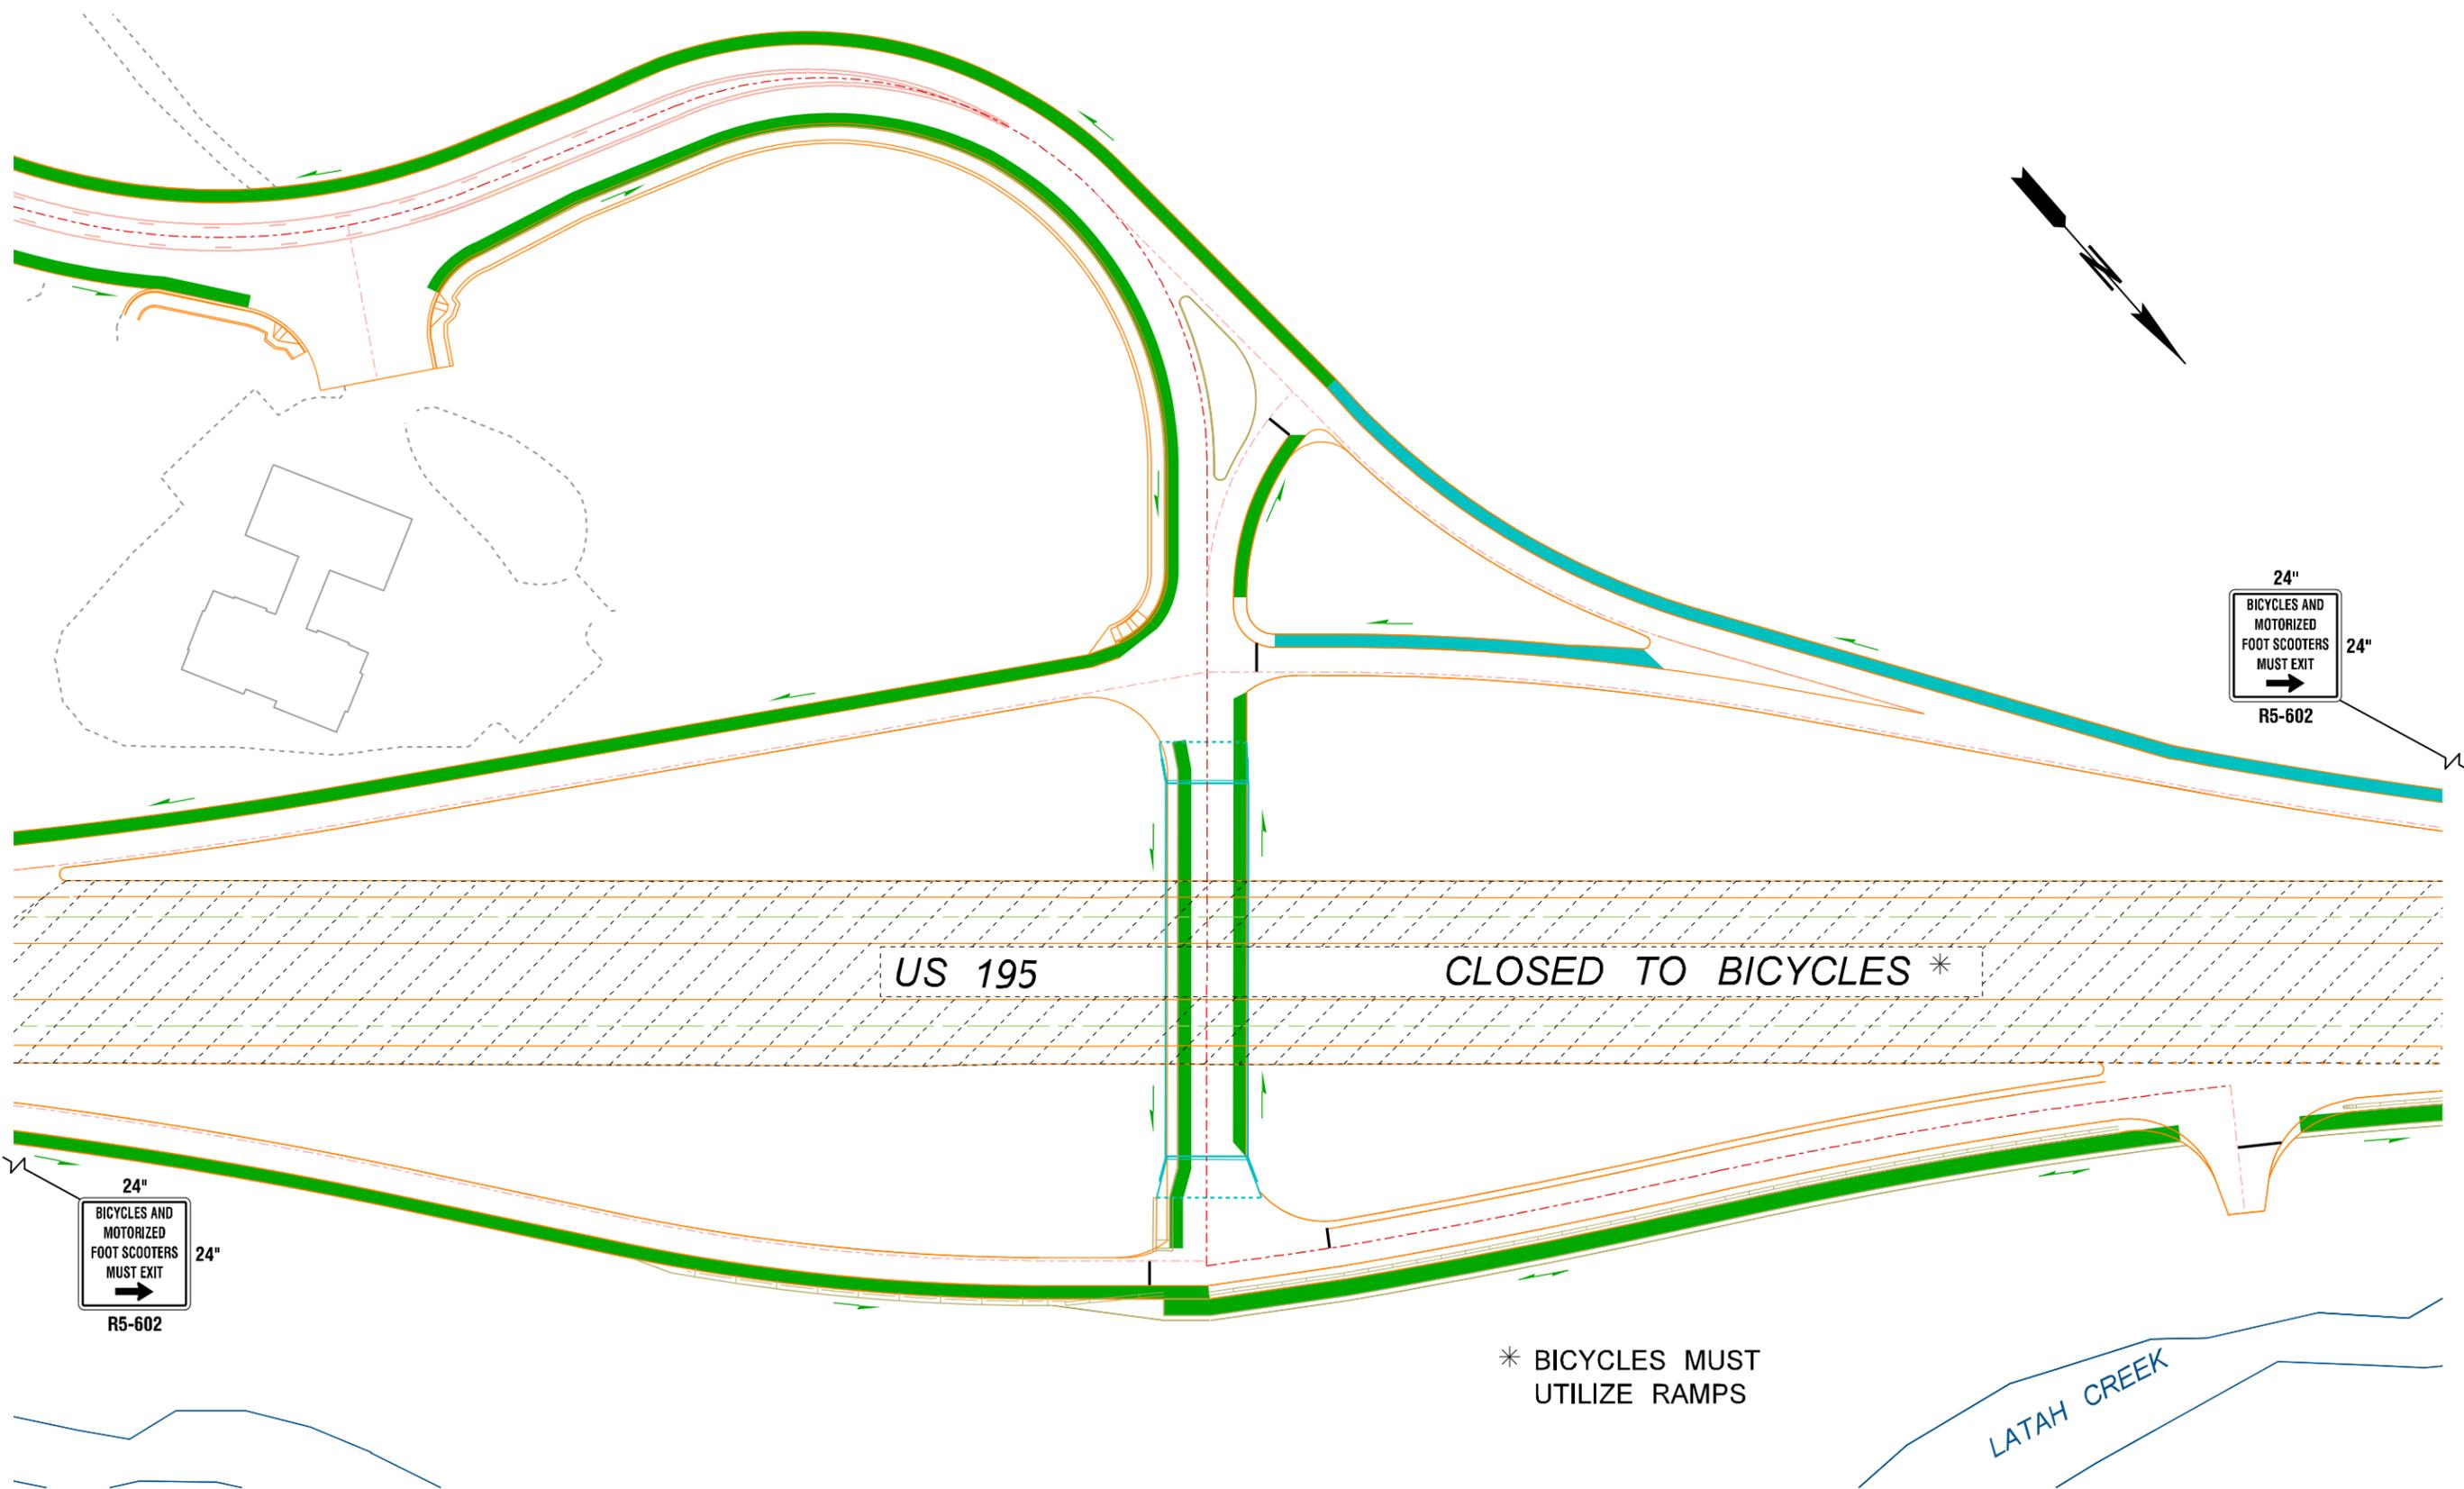

* BICYCLES MUST UTILIZE RAMPS

LATAH CREEK

FILE NAME H:\1B_DESIGN\XL3849-CS\BikePath_Handout_PS.dgn		REGION NO. 10		STATE WASH	FED.AID PROJ.NO.	DATE		 Washington State Department of Transportation	US 195 CHENEY-SPOKANE RD - NEW INTERCHANGE		PLAN REF NO BR2
TIME 1:57:38 PM	DATE 3/21/2013	JOB NUMBER		LOCATION NO.	DATE		DATE		SHEET 2 OF 2 SHEETS		
PLOTTED BY VeldhuR	DESIGNED BY	ENTERED BY	CHECKED BY	PROJ. ENGR.	REGIONAL ADM.	REVISION	DATE	BY			