
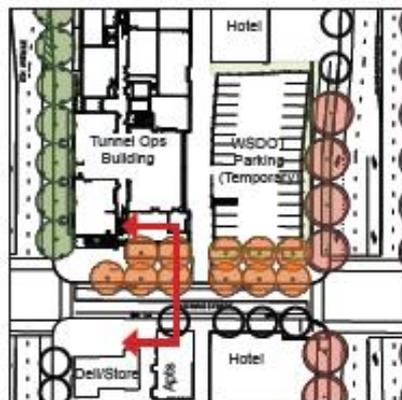


# Thomas Green Street


## UPDATES TO STREET LAYOUT

- Removed center left-turn lane
- Added two 5' bike lanes
- Widened north sidewalk from 18' to 22'
- Created double allée of Maple trees utilizing 10 feet of building property

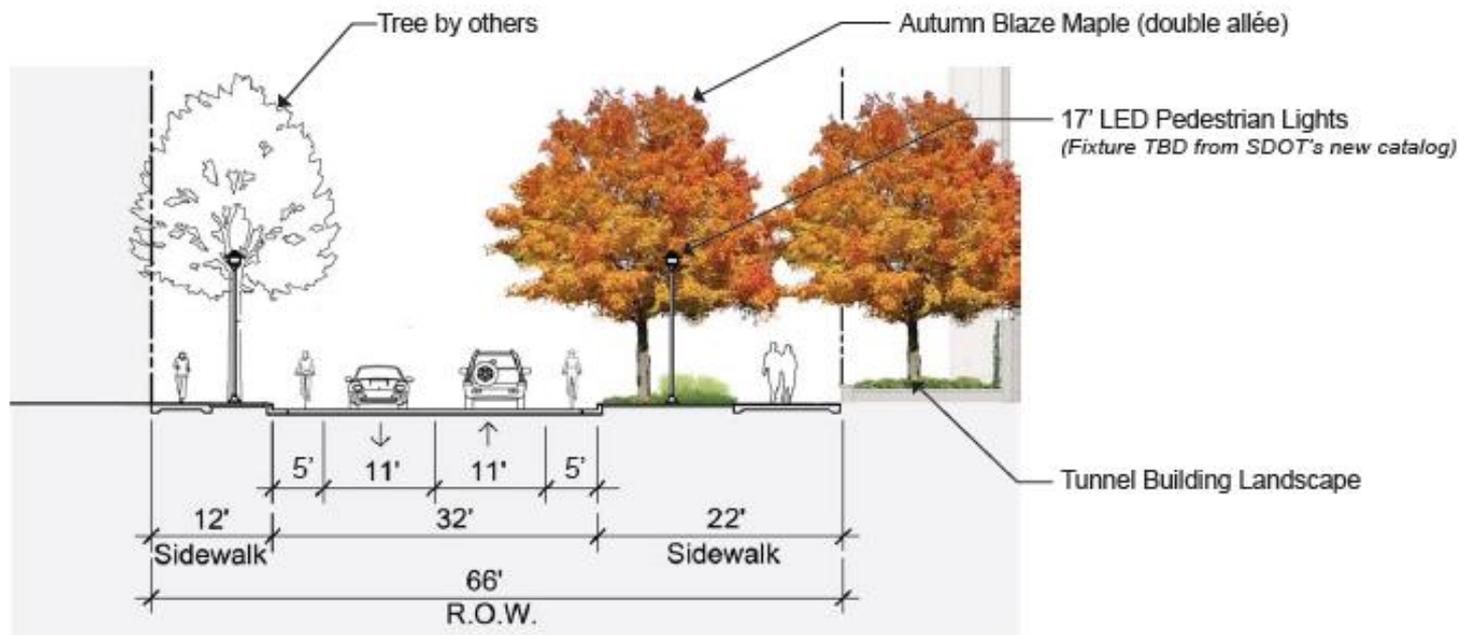

**DRAFT** - conceptual plan for discussion only -  
 based on Thomas Green Street Concept Plan

# North Portal Operations Building

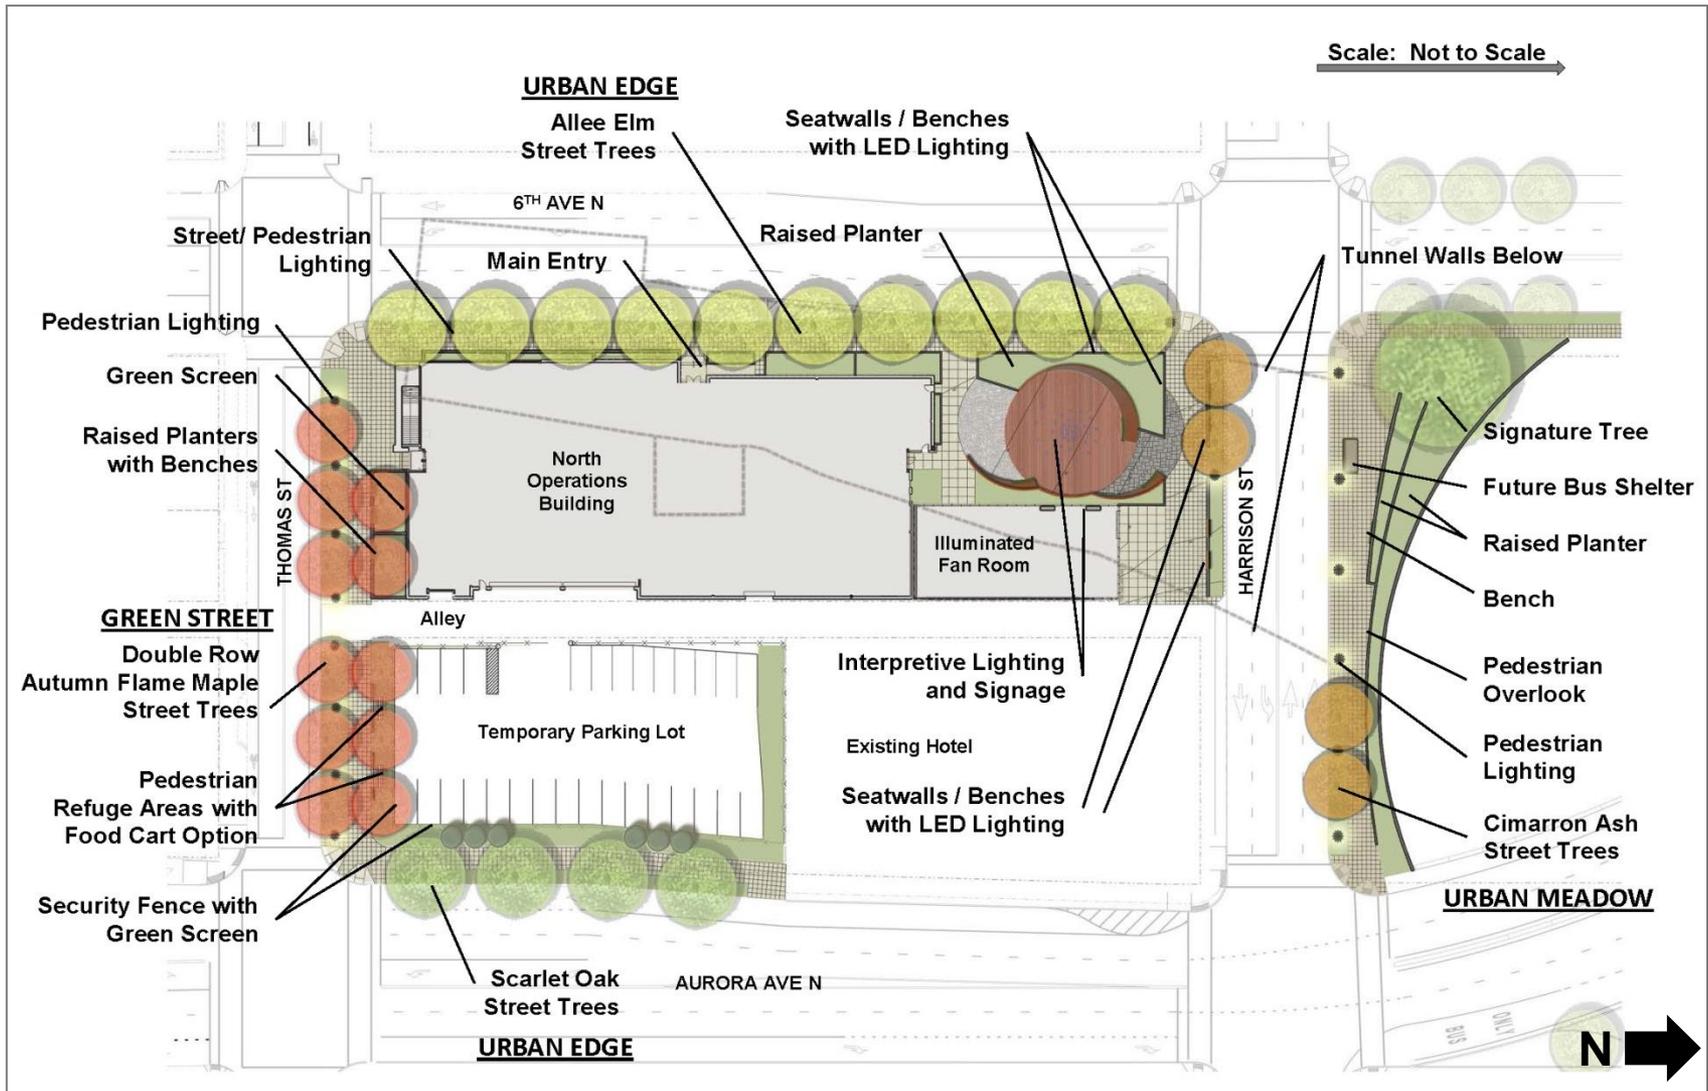

DRAFT conceptual plan for discussion only