




Handwritten or this document is uncontrolled and may be used for reference only. Those using this document for reference must take all precautions available to ensure that this document matches the current revision maintained in digital format, which has a single source and protected by other restrictions.

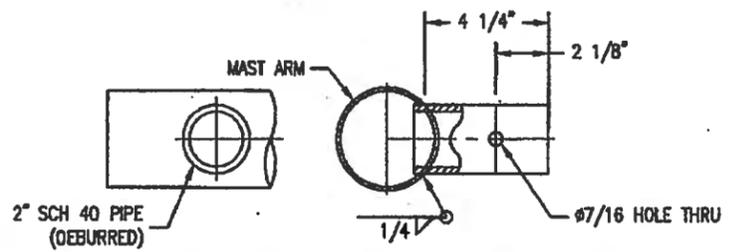


**SIDE MOUNTED SIGNAL CONNECTION DETAIL**

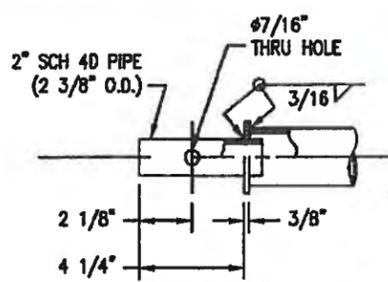

**END MOUNTED SIGNAL CONN. DETAIL**


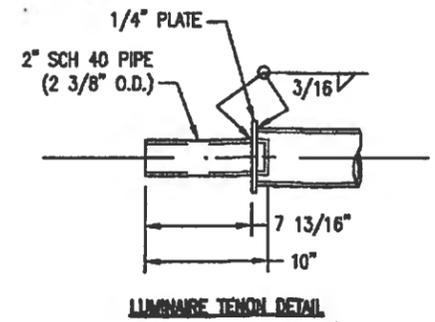


**LUMINAIRE TENON DETAIL**

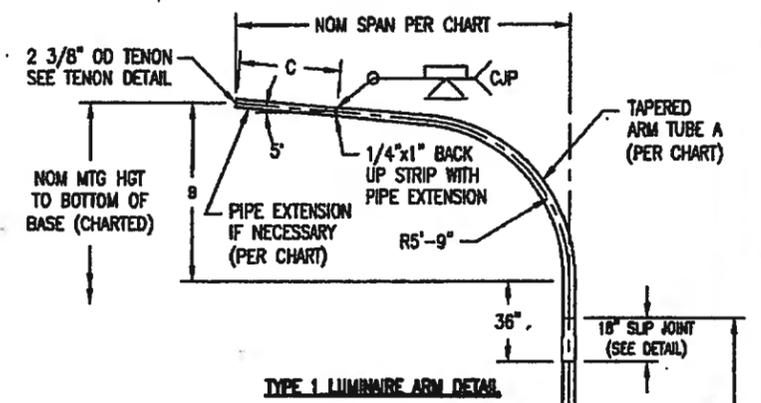


**TYPE 1 LUMINAIRE ARM DETAIL**


**APPROVED**  
 Manufacturer's Pole Plan  
 Approved For Listing As A  
 Pre-Approved Drawing  
 WSDOT Bridge & Structures Office  
 By GB Date 5-30-2012

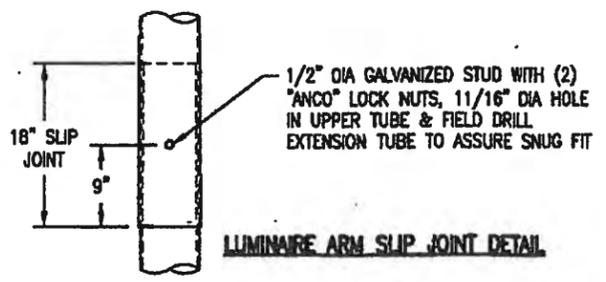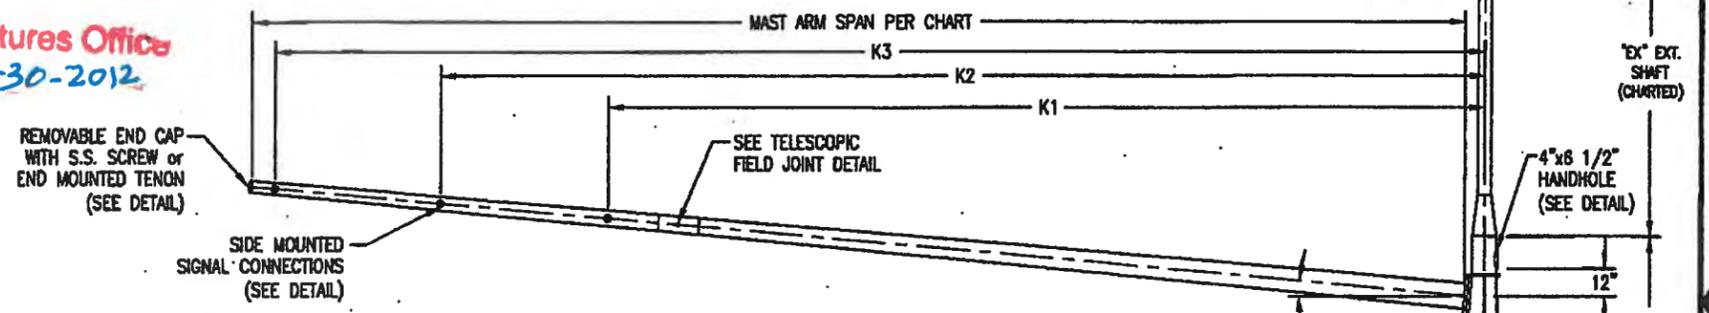


**LUMINAIRE ARM SLIP JOINT DETAIL**

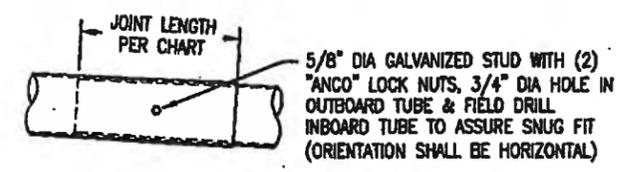


**TELESCOPIC FIELD JOINT DETAIL (FOR ARMS OVER 40'-0")**

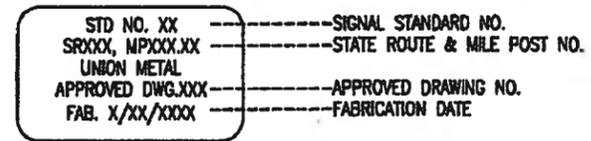

**ID TAG DETAIL**

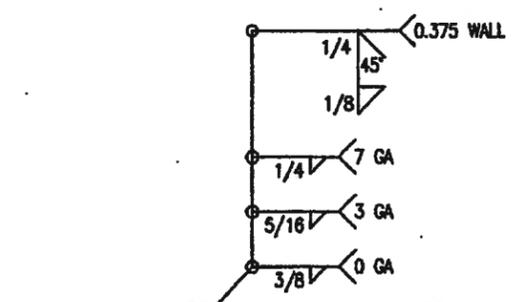

**4" x 6 1/2" HANDHOLE FRAME DETAIL**

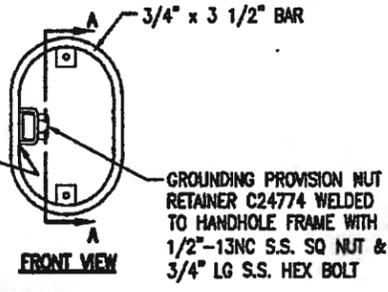

STATE: WASHINGTON	REQ / SO# : 0873-07-1	REV	DESCRIPTION	DATE	REV BY/CHK BY
PROJECT NAME: WASHINGTON DOT STANDARDS			REVISIONS		
<b>TYPE III STEEL COMBINATION TRAFFIC &amp; STREET LIGHTING POLES, TYPE 1 LUM. ARM</b> STATE OF WASHINGTON DOT					
DESIGNED BY	CHECKED BY	DATE	SCALE	ENG REF	
LCV	GB	3/4/03	NTS	71026-B35	
71026-B87			REVISION	SHEET	
			R12	2 OF 3	