


NOTE TO DESIGNER

If ground line is less than 2'-0" minimum below the bottom of girder at front face of abutment a curtain wall shall be provided.

SEE DETAIL (G) MISCELLANEOUS DIAPHRAGM DETAILS SHEET

CONSTRUCTION JOINT W/ ROUGHENED SURFACE (TYP.)

TYPICAL END TYPE "A" DIAPHRAGM AT END PIERS

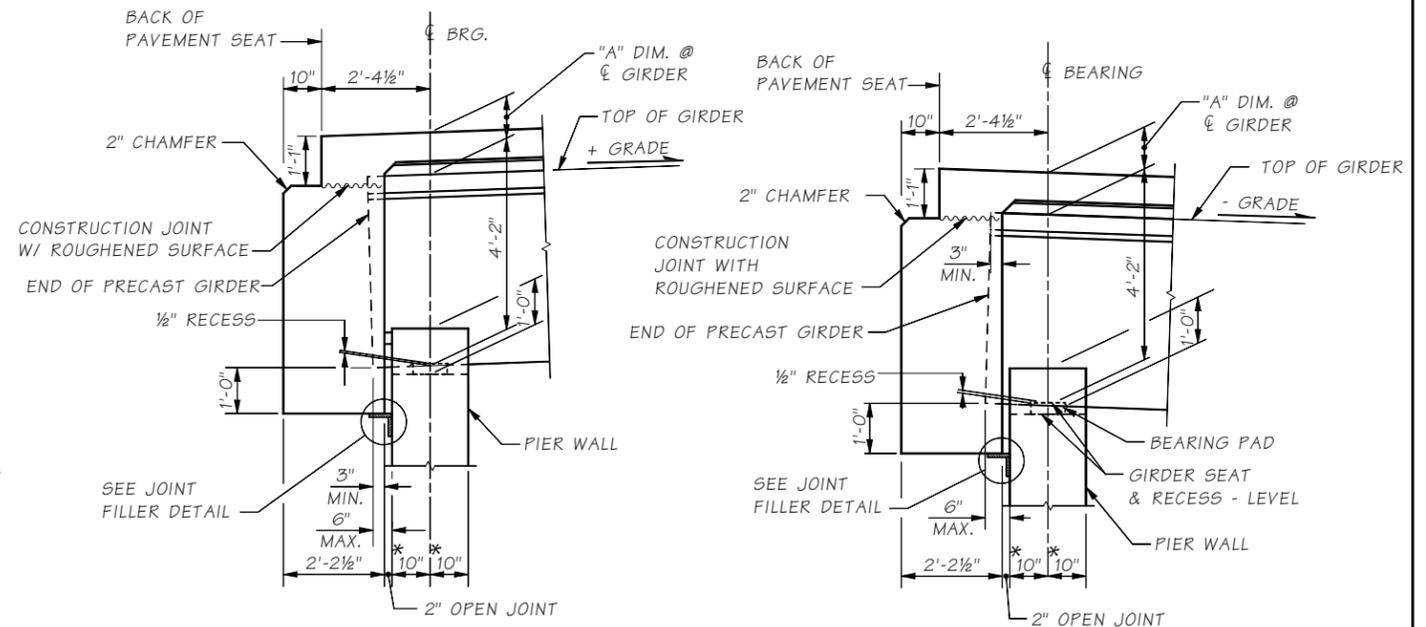


END DIAPHRAGM GEOMETRY

SECTIONS THROUGH END DIAPHRAGMS AT END PIERS SEE "GIRDER DETAILS" SHEET FOR DIMENSION "A". ALL LONGITUDINAL DIMENSIONS ARE NORMAL TO SKEW.


* TO BE INCREASED AS NECESSARY

BRIDGE LENGTH	JOINT
L ≤ 200	** = 1.5 IN.
200 < L ≤ 300	** = 2.0 IN.
300 < L ≤ 400	** = 2.5 IN.
L > 400	SPECIAL DESIGN

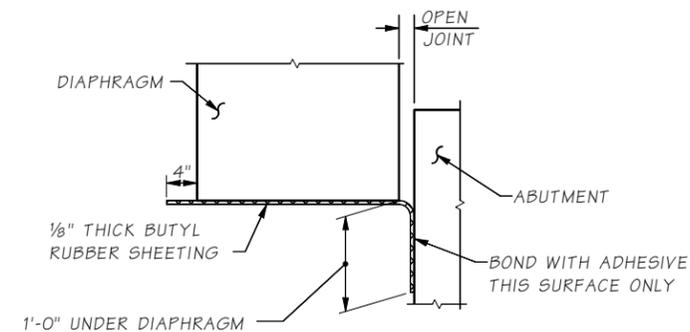

ELEVATION

BUTYL RUBBER @ DIAPHRAGM

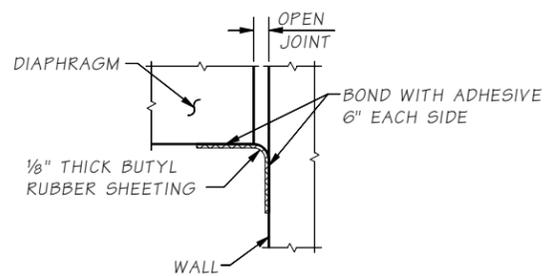

PLAN VIEW

BUTYL RUBBER @ VERTICAL JOINTS

NOTE:

- GIRDERS SHALL BE HELD RIGIDLY IN PLACE WHEN DIAPHRAGMS ARE PLACED.
- REINFORCING BAR SHALL BE THREADED THROUGH HOLES IN GIRDERS PRIOR TO PLACING OF EXTERIOR GIRDERS. SEE PLANS FOR "TRAFFIC BARRIER" DIMENSIONS AND LOCATION. SEE "GIRDER DETAILS" SHEET FOR DIMENSION "A".
- END DIAPHRAGM MAY BE CAST ON GRADE. IF SO, THE UPPER LEG OF THE JOINT FILLER SHALL FORM THE BOTTOM FACE FULL WIDTH.
- JOINT FILLER TYPE 1 SHALL BE USED TO COVER ALL VERTICAL END DIAPHRAGM JOINTS. EITHER JOINT FILLER TYPE 1 OR JOINT FILLER TYPE 2 SHALL BE USED TO COVER ALL HORIZONTAL END DIAPHRAGM JOINTS.

5.6-A17-5

SR JOB NO. SHEET

Bridge Design Engr.	M:\STANDARDS\Girders\Trapezoidal Tube\GIP TRAPEZOIDAL TUB END DIA ON TUB.MAN	REGION NO.	STATE	FED. AID PROJ. NO.	SHEET NO.	TOTAL SHEETS
Supervisor		10	WASH.			
Designed By		JOB NUMBER				
Checked By						
Detailed By						
Bridge Projects Engr.						
Prelim. Plan By						
Architect/Specialist	DATE	REVISION	BY	APPD		

BRIDGE AND STRUCTURES OFFICE



STANDARD PRESTRESSED CONCRETE GIRDERS

TRAPEZOIDAL TUB G-I-P DECK PANEL GIRDER - END DIAPHRAGM ON GIRDER DETAILS

BRIDGE SHEET NO. SHEET OF SHEETS