
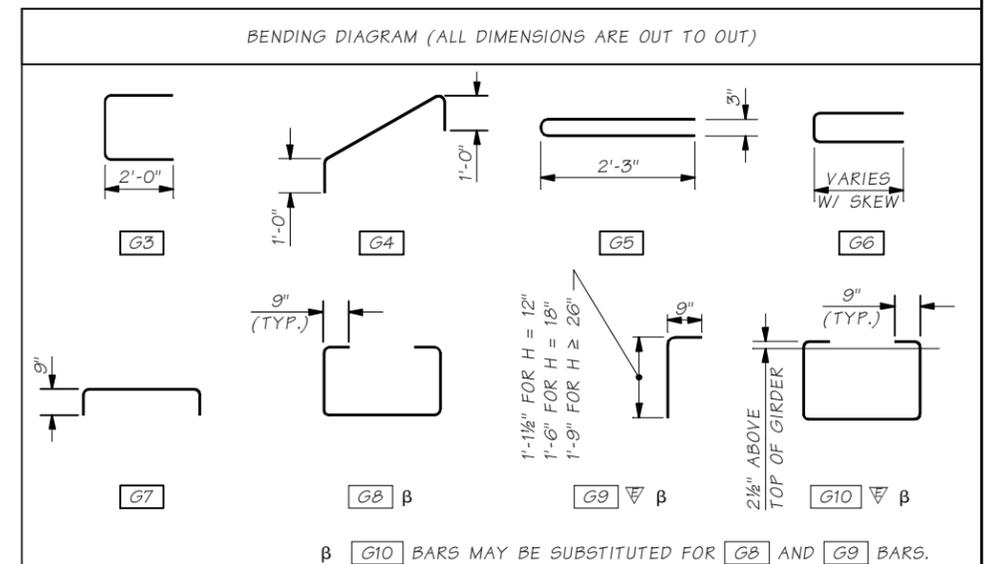
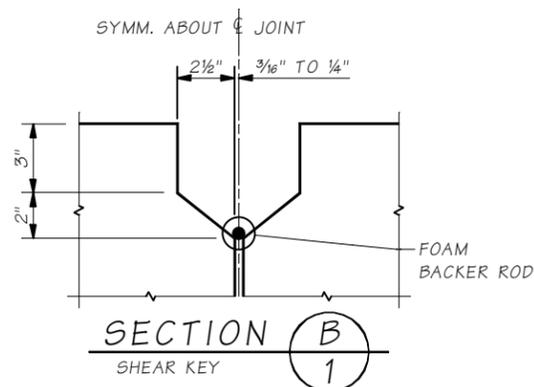
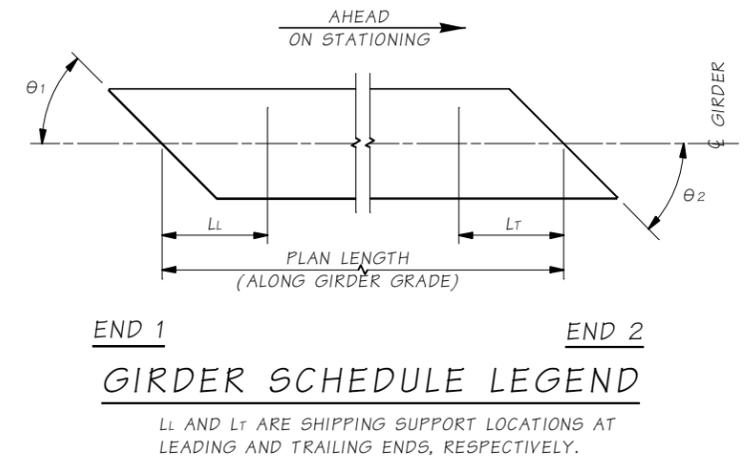
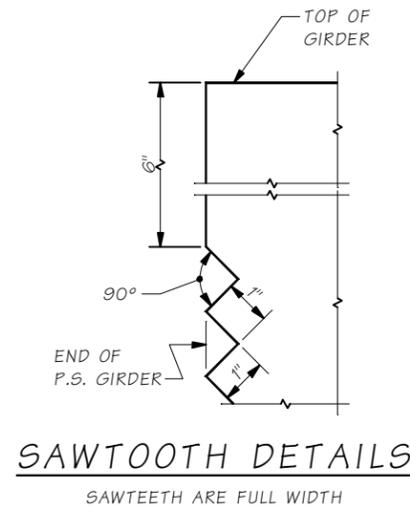
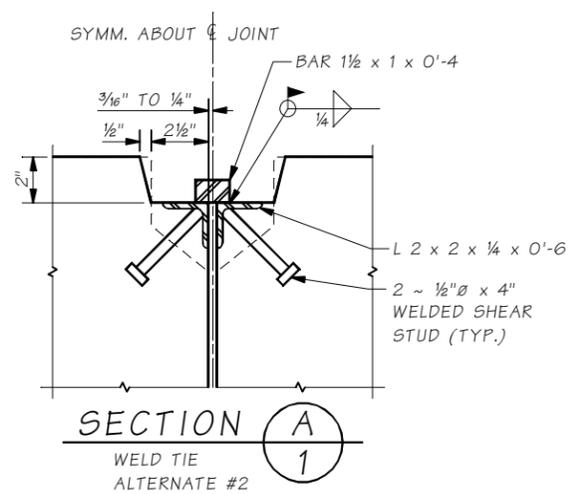
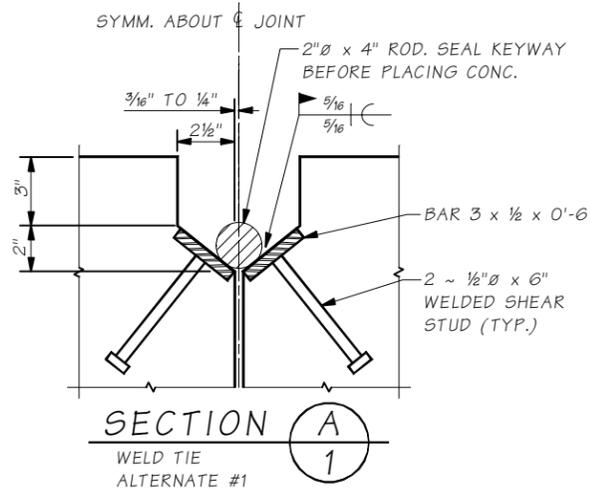
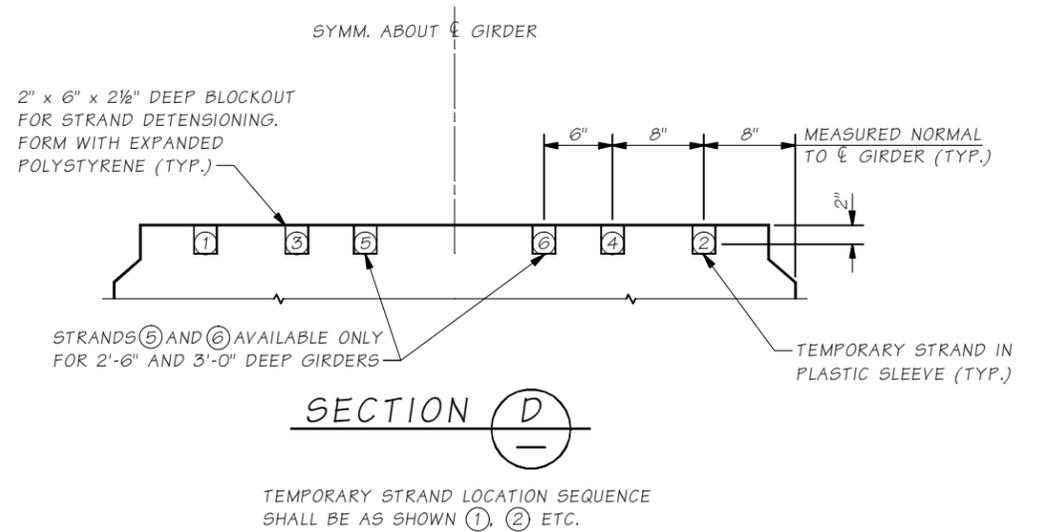


Last revised on : 7/8/2011

SHEET

SR FILE NO.

5.6-A8-7

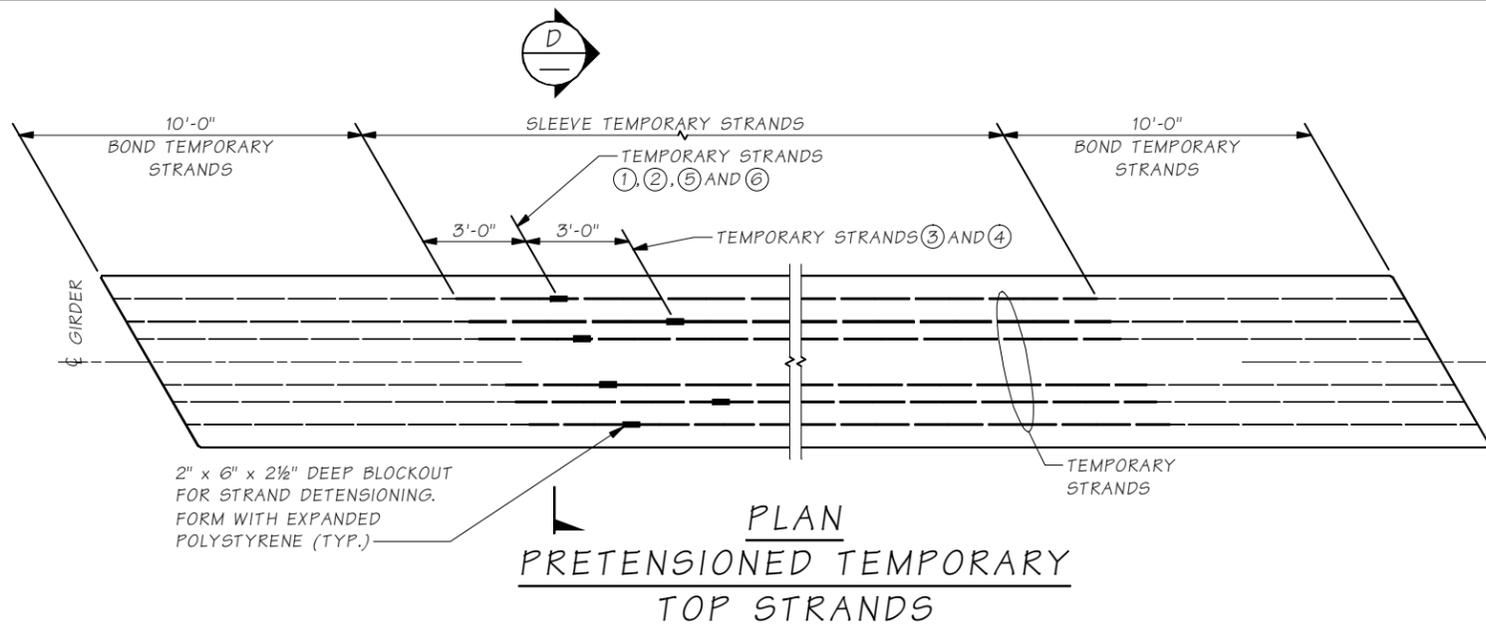

Bridge Design Engr.	M:\STANDARDS\Girders\Flat Slab\SLAB 2 OF 2.MAN			REGION NO.	STATE	FED. AID PROJ. NO.	SHEET NO.	TOTAL SHEETS
Supervisor				10	WASH			
Designed By								
Checked By								
Detailed By								
Bridge Projects Engr.								
Prelim. Plan By								
Architect/Specialist	DATE	REVISION	BY	APPD				

BRIDGE AND STRUCTURES OFFICE



STANDARD PRESTRESSED CONCRETE GIRDERS

SLAB GIRDER
DETAILS 2 OF 2

BRIDGE SHEET NO.
SHEET
OF
SHEETS