


**VC45**

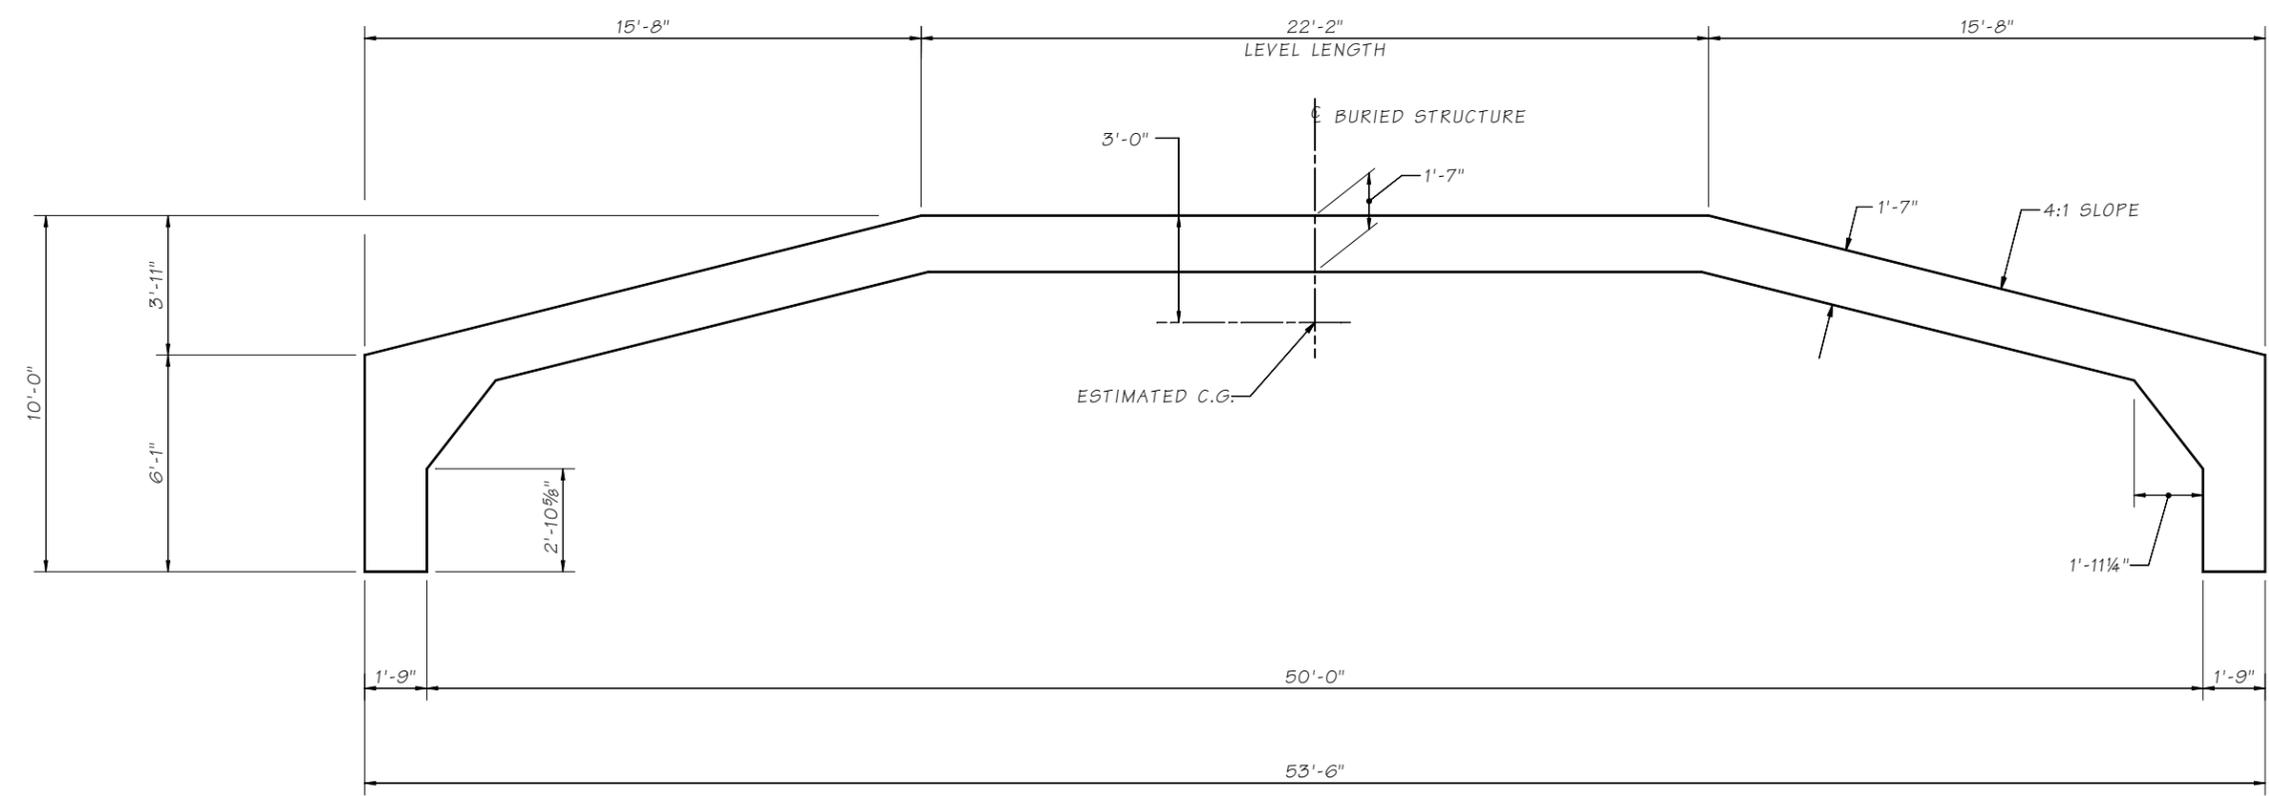

**VC50**

NOTE:  
ALL DIMENSIONS ARE SYMMETRICAL  
ON LEFT AND RIGHT SIDES

SR JOB NO. SHEET

8.3.2-A4

Bridge Design Engr.	M:\STANDARDS\Buried Structures\3-SIDED PRECAST CULVERT\8.3.2-A4 VC45-VC50.MAN						
Supervisor							
Designed By							
Checked By							
Detailed By							
Bridge Projects Engr.							
Prelim. Plan By							
Architect/Specialist							
DATE	REVISION	BY	APPD				

REGION NO.	STATE	FED. AID PROJ. NO.	SHEET NO.	TOTAL SHEETS
10	WASH.			
JOB NUMBER				

**BRIDGE  
AND  
STRUCTURES  
OFFICE**



BRIDGE SHEET NO.	
SHEET	
OF	
SHEETS	

3-SIDED PRECAST CULVERT  
SERIES VC45 - VC50