


NOTE:
ALL DIMENSIONS ARE SYMMETRICAL
ON LEFT AND RIGHT SIDES

VC55

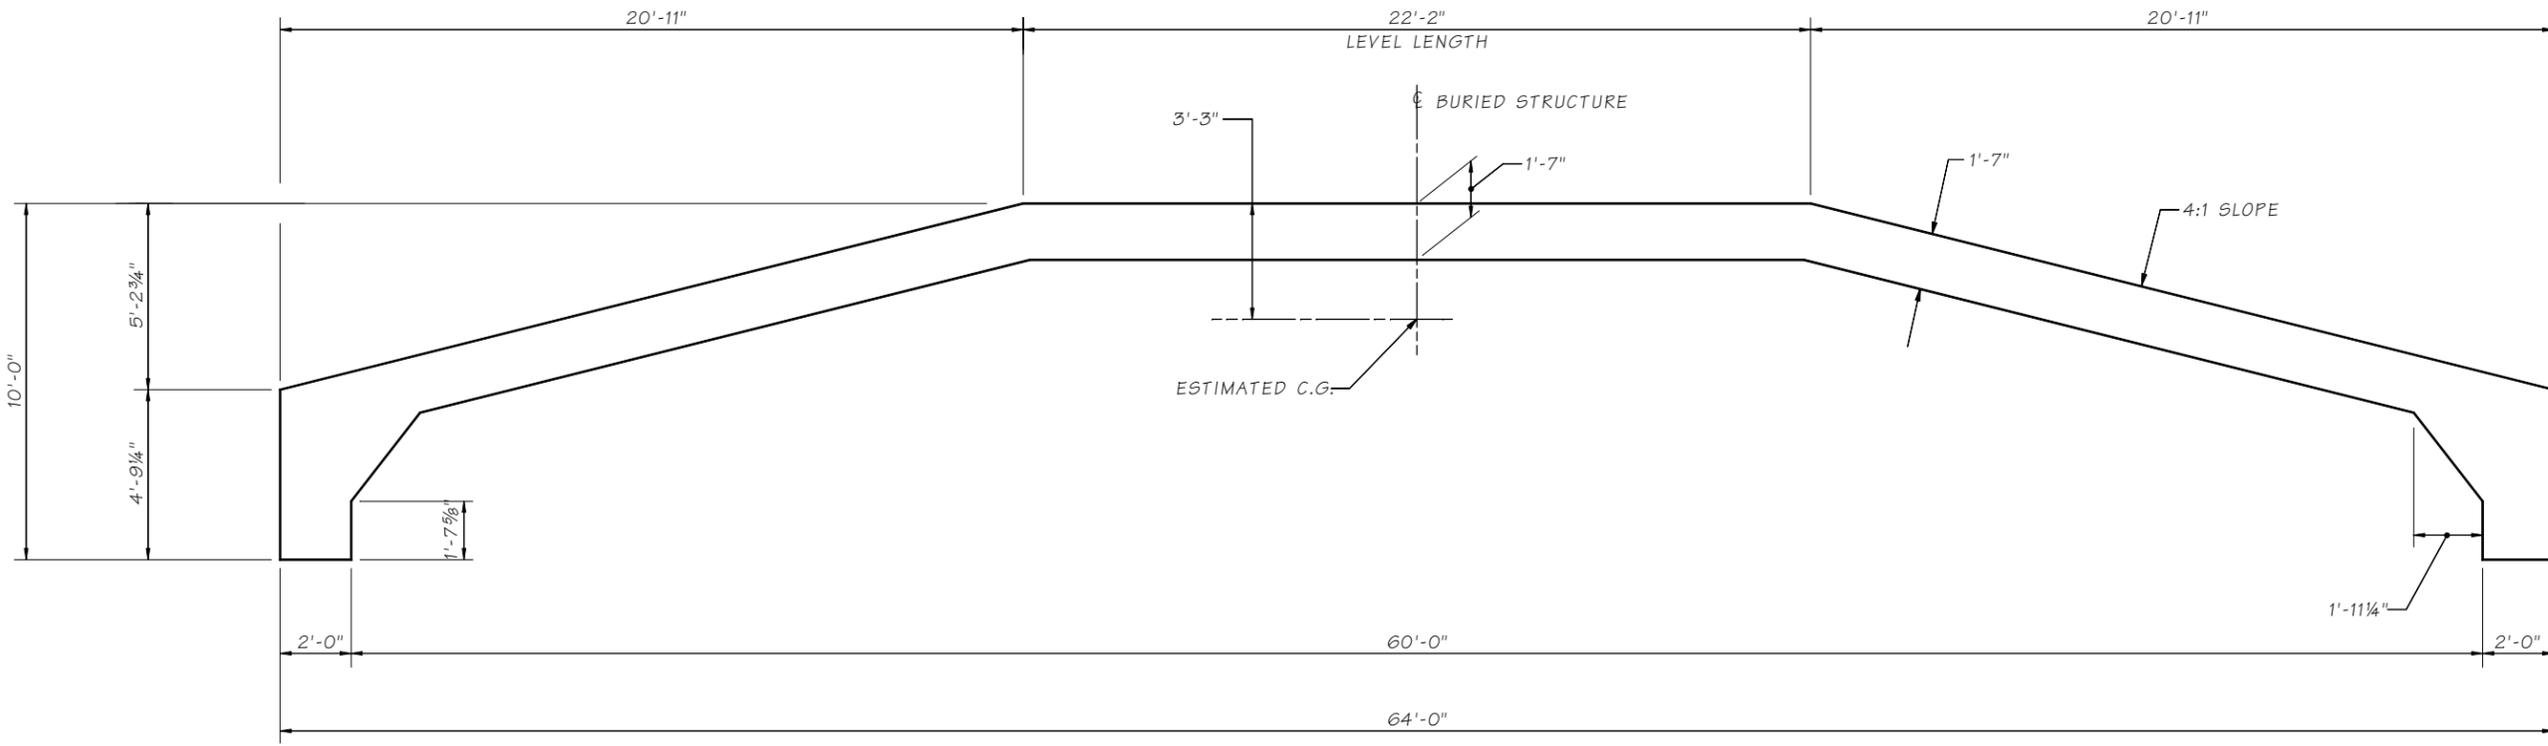

VC60

SR JOB NO. SHEET

8.3.2-A5

Bridge Design Engr.		M:\STANDARDS\Buried Structures\3-SIDED PRECAST CULVERT\8.3.2-A5 VC55-VC60.MAN									
Supervisor											
Designed By											
Checked By											
Detailed By											
Bridge Projects Engr.											
Prelim. Plan By											
Architect/Specialist											
DATE		REVISION		BY	APPD						

REGION NO.	STATE	FED. AID PROJ. NO.	SHEET NO.	TOTAL SHEETS
10	WASH.			
JOB NUMBER				

BRIDGE
AND
STRUCTURES
OFFICE



BRIDGE SHEET NO.	
SHEET	
OF	
SHEETS	

3-SIDED PRECAST CULVERT
SERIES VC55 - VC60