

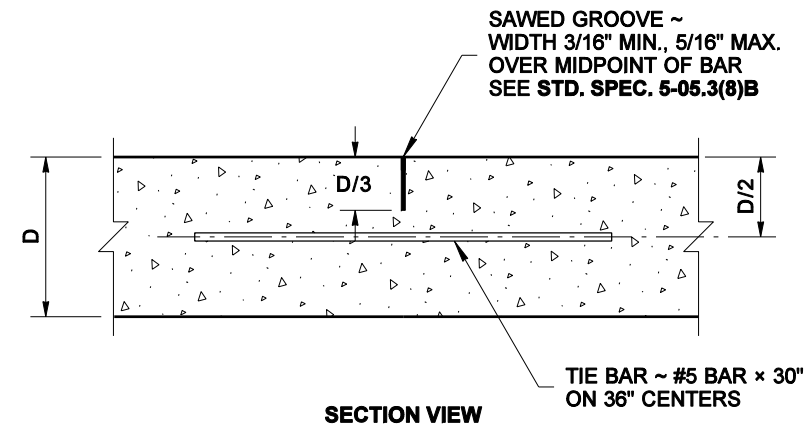



DRAWN BY: FERN LIDDELL

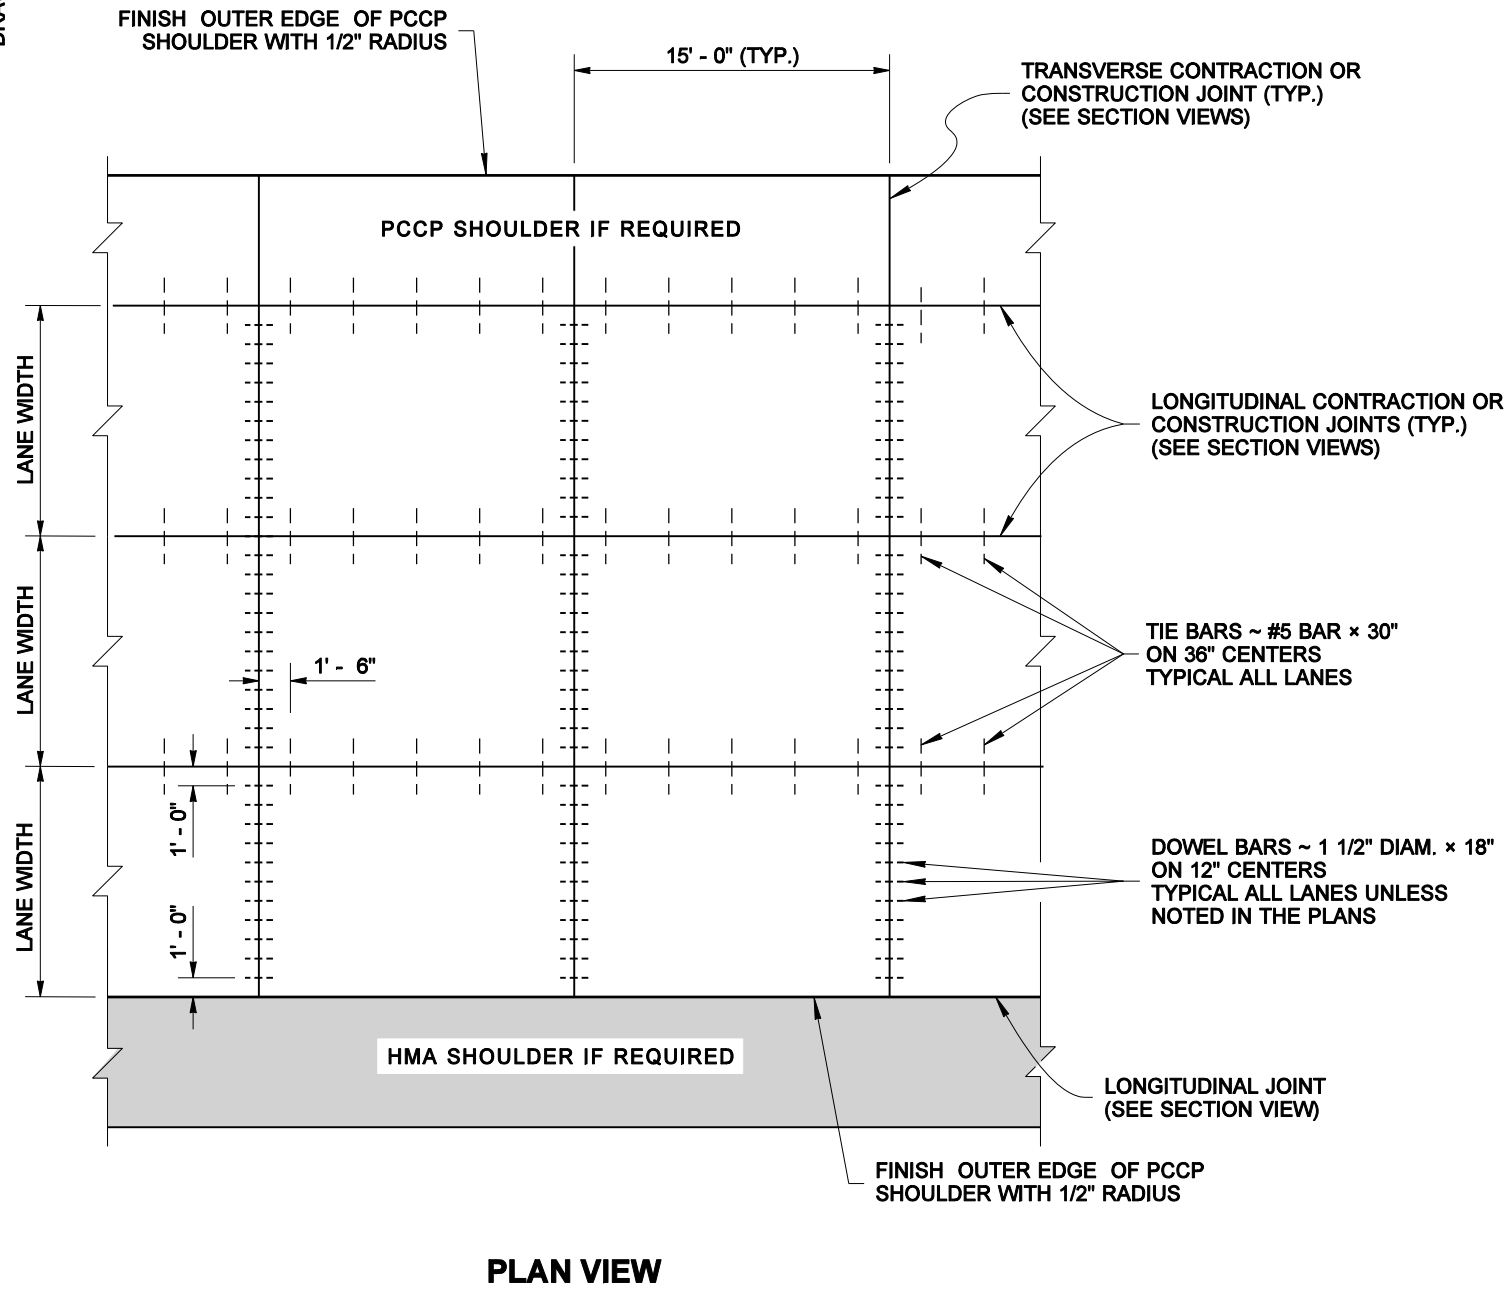


**LONGITUDINAL CONTRACTION JOINT**

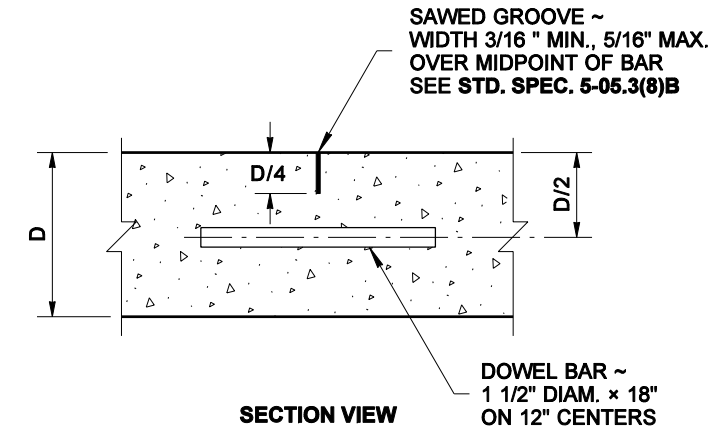


**TRANSVERSE CONTRACTION JOINT**

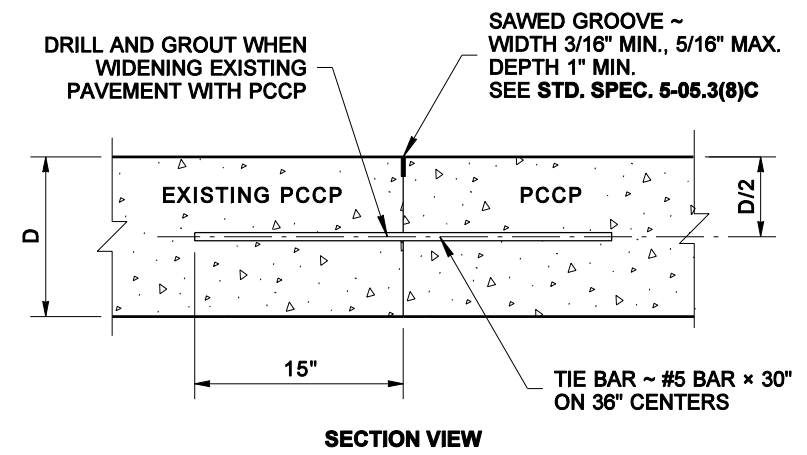

**PCCP TO PCCP LONGITUDINAL CONSTRUCTION JOINT**

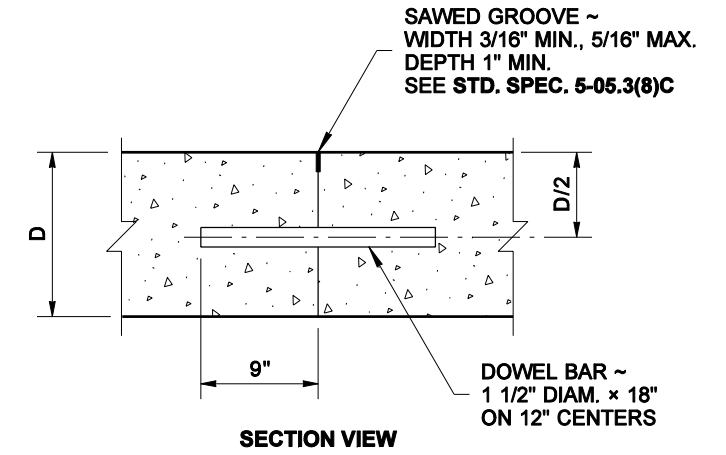

**TRANSVERSE CONSTRUCTION JOINT**

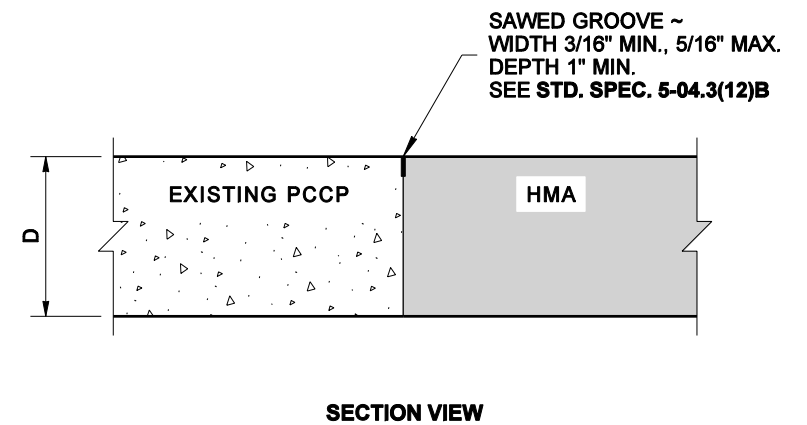

**PCCP TO HMA LONGITUDINAL JOINT**



NOTE: THIS PLAN IS NOT A LEGAL ENGINEERING DOCUMENT  
 FOR USE IN ANY PROJECT UNLESS IT IS SIGNED BY THE ENGINEER AND APPROVED BY THE BOARD OF ENGINEERS. FILE AT THE WASHINGTON STATE DEPARTMENT OF TRANSPORTATION. A COPY MAY BE OBTAINED UPON REQUEST.

**CEMENT CONCRETE PAVEMENT JOINTS**  
**STANDARD PLAN A-40.10-01**

SHEET 1 OF 1 SHEET

APPROVED FOR PUBLICATION

**Pasco Bakotich III** 08-11-09  
 STATE DESIGN ENGINEER DATE

