



PLAN

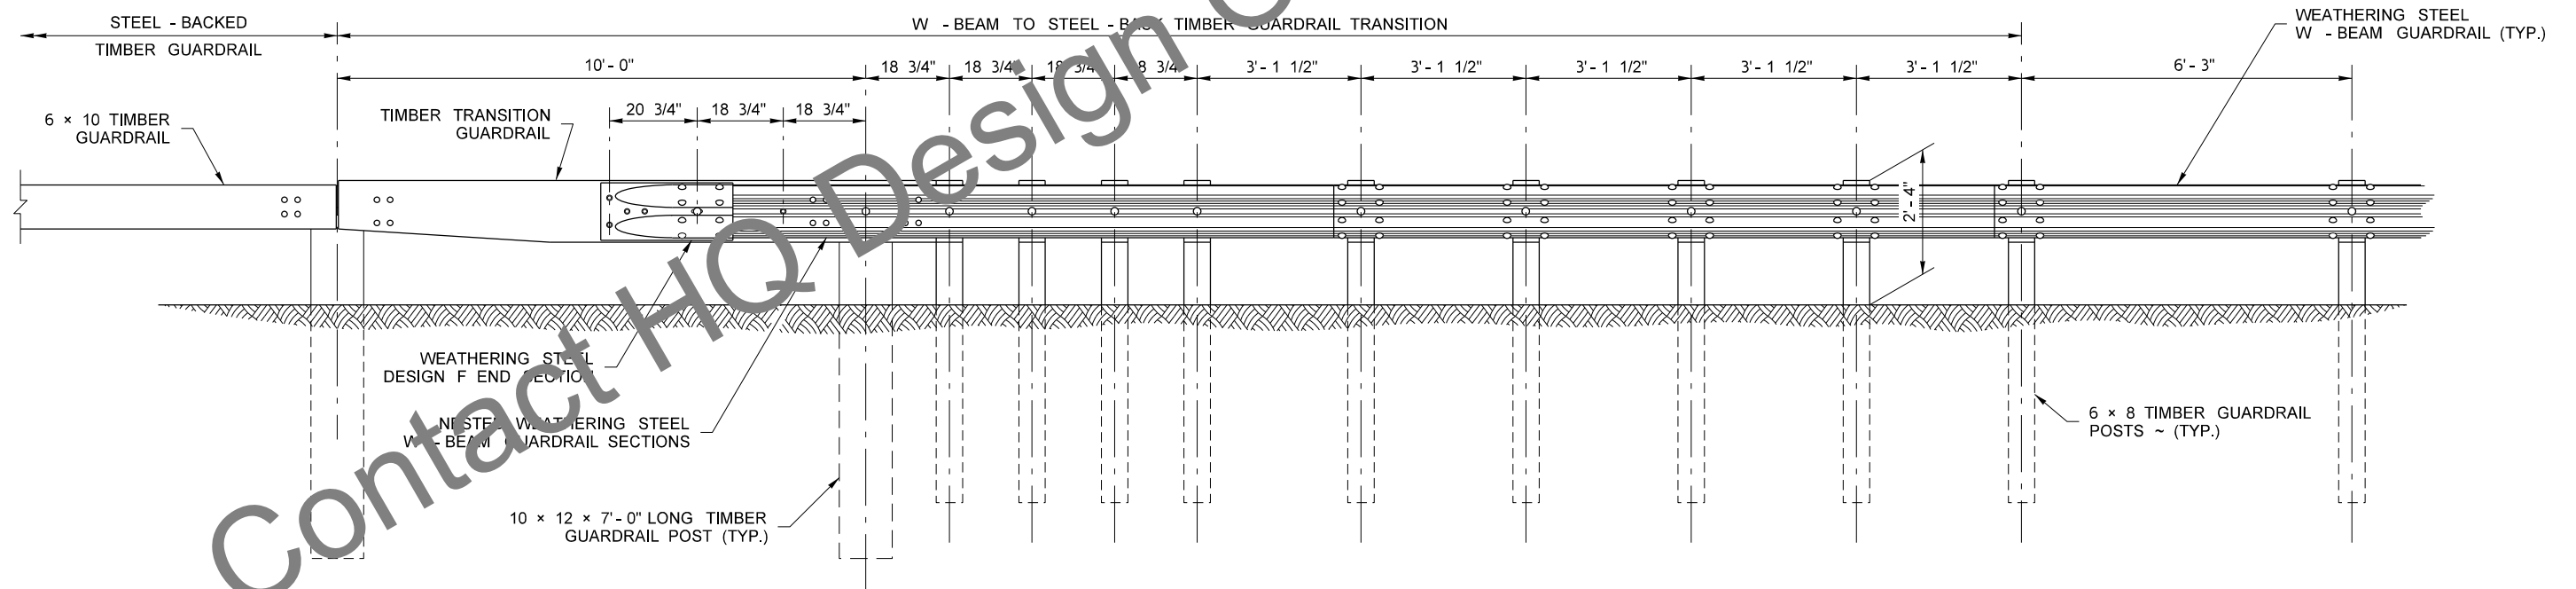


ELEVATION


FILE NAME S:\Design R P& S\4-Standards\2-Plan Sheet Library\01-Published PSL\TB) Traffic Barrier\TB-28\PS_TB-28_e.dgn				REGION NO.		STATE	FED.AID PROJ.NO.		DATE		P.E. STAMP BOX		Washington State Department of Transportation		Plot 1
TIME 3:00:23 PM				WASH										PLAN REF NO	
DATE 7/5/2016														TB-28	
PLOTTED BY liddelf														SHEET	
DESIGNED BY														1	
ENTERED BY														OF	
CHECKED BY														2	
PROJ. ENGR.														SHEETS	
REGIONAL ADM.				REVISION		DATE		BY		CONTRACT NO.		LOCATION NO.			
W-BEAM TO TIMBER GUARDRAIL TRANSITION															

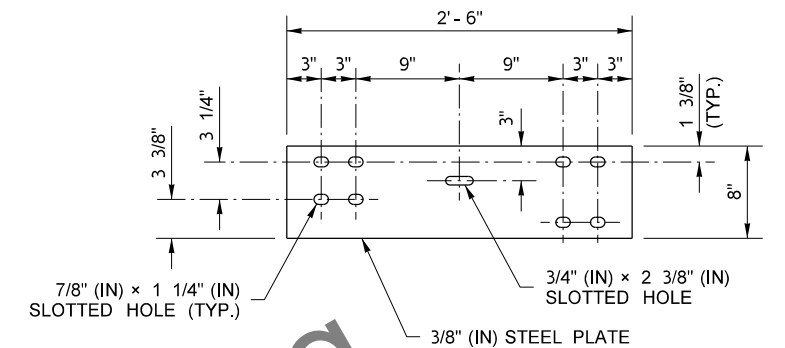


STEEL SPLICE PLATE #1

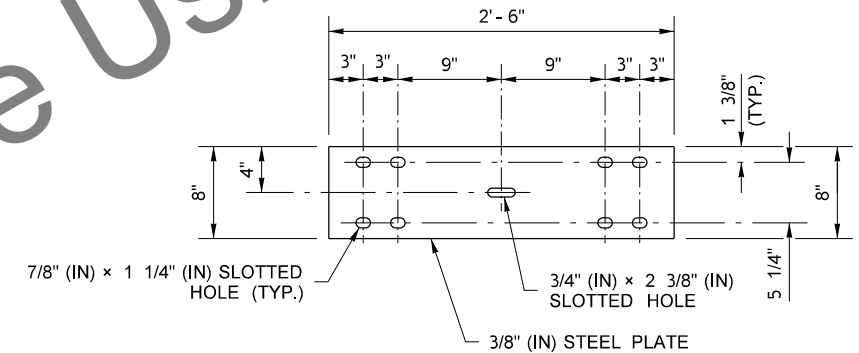

STEEL SPLICE PLATE #2

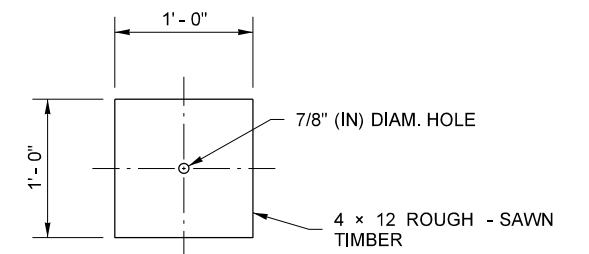


TIMBER TRANSITION BLOCKOUT

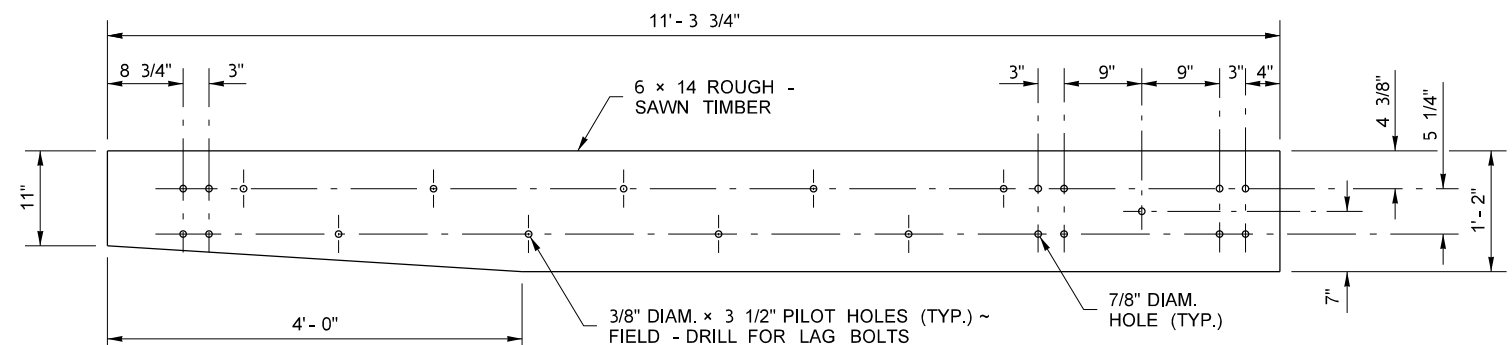

STEEL TRANSITION BACKING PLATE

TIMBER TRANSITION GUARDRAIL

FILE NAME S:\Design R P& S\4-Standards\2-Plan Sheet Library\01-Published PSL\TB Traffic Barrier\TB-28\PS_TB-28_e.dgn										Plot 2	
TIME 3:03:58 PM						REGION NO.		STATE		FED.AID PROJ.NO.	
DATE 7/5/2016						10		WASH			
PLOTTED BY liddelf						JOB NUMBER					
DESIGNED BY										LOCATION NO.	
ENTERED BY											
CHECKED BY											
PROJ. ENCR.						CONTRACT NO.					
REGIONAL ADM.		REVISION		DATE		BY				<div style="display: flex; justify-content: space-around;"> <div> DATE P.E. STAMP BOX </div> <div> DATE P.E. STAMP BOX </div> </div>	



Washington State
Department of Transportation

W-BEAM TO TIMBER
GUARDRAIL TRANSITON

SHEET
2
OF
2
SHEETS