

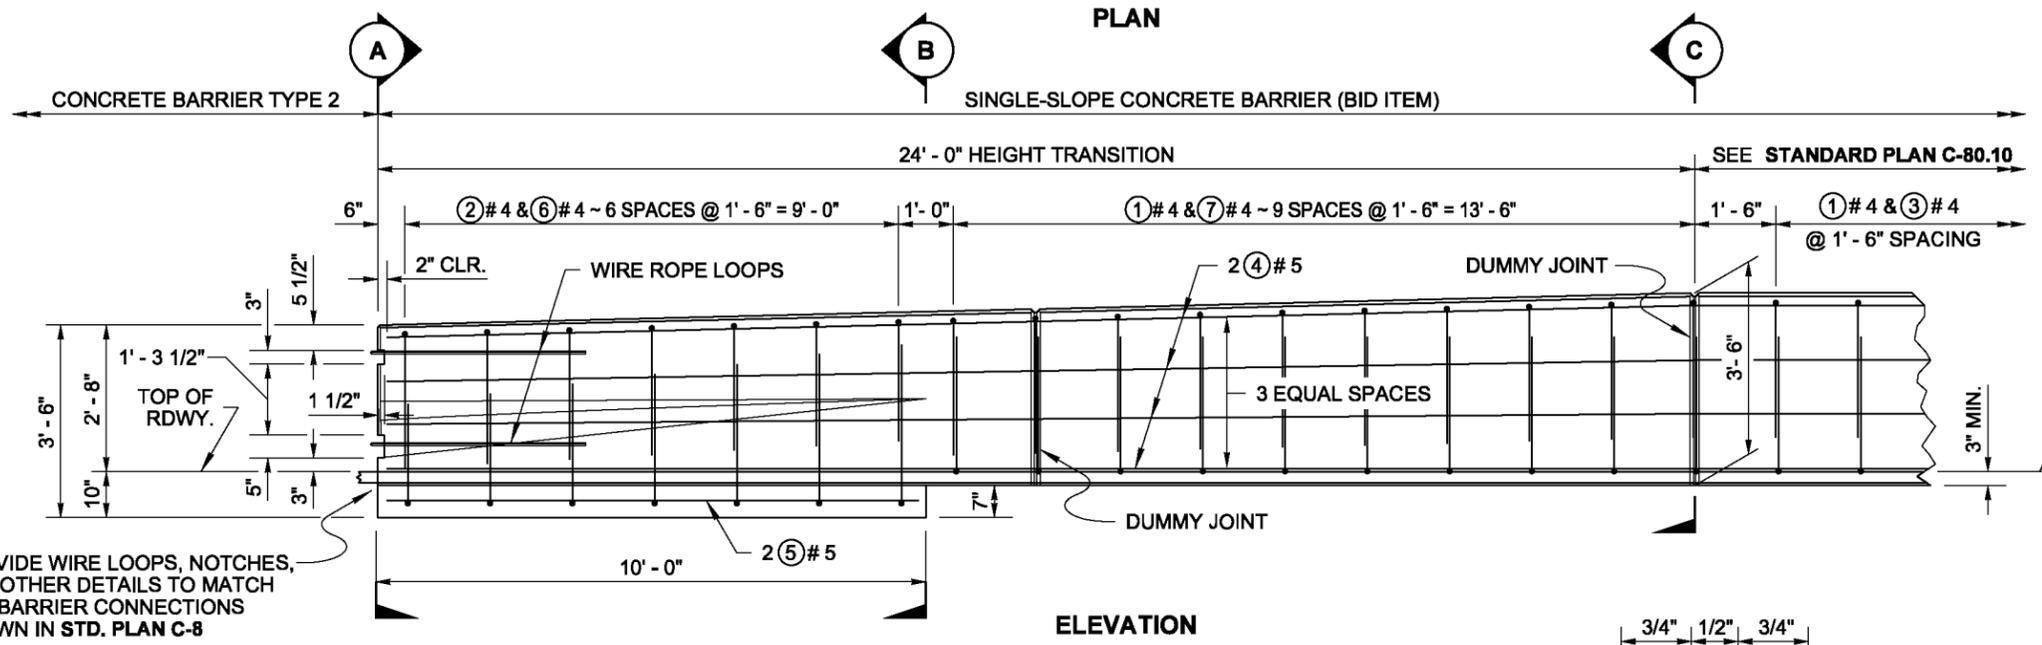


DRAWN BY: LISA CYFORD





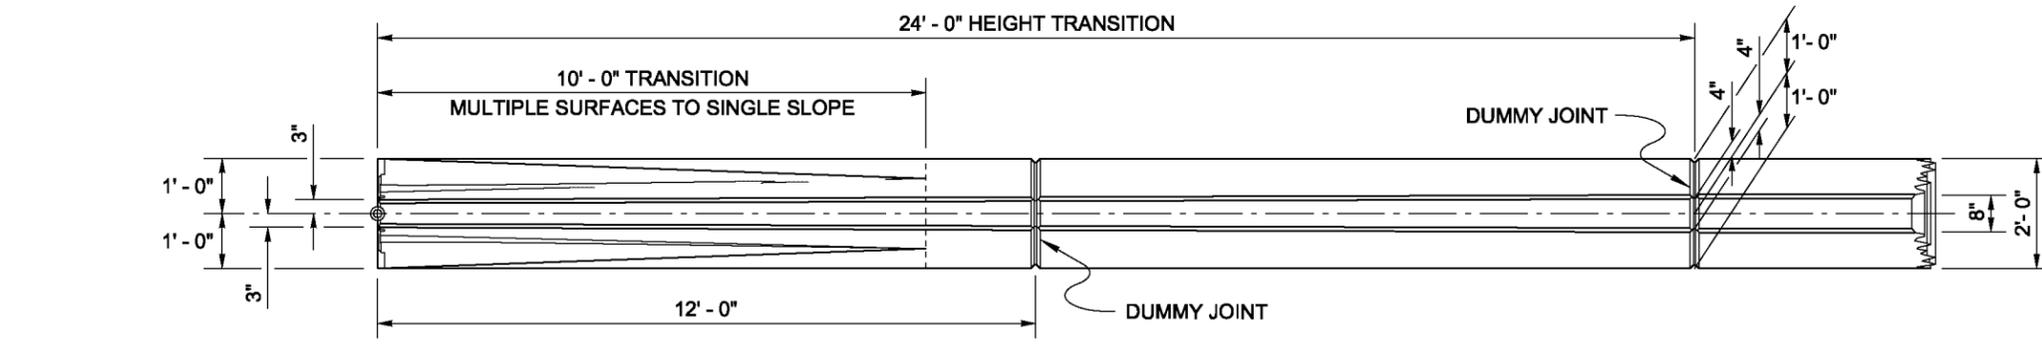


NOTE

This plan is for transitions to Precast Concrete Barrier Type 2 only. See contract for transitions to other barrier shapes and bridge rails.

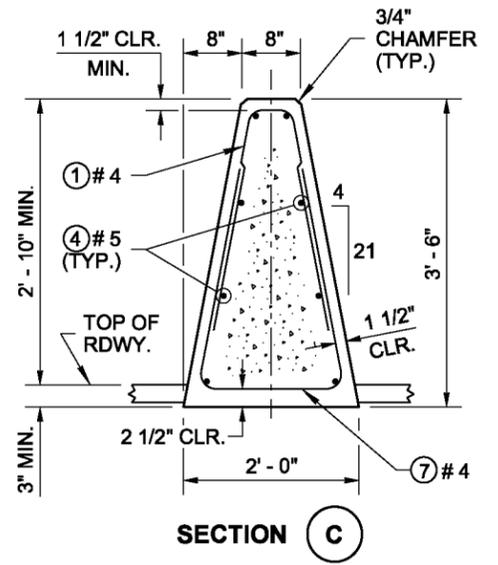

PROVIDE WIRE LOOPS, NOTCHES, AND OTHER DETAILS TO MATCH THE BARRIER CONNECTIONS SHOWN IN STD. PLAN C-8

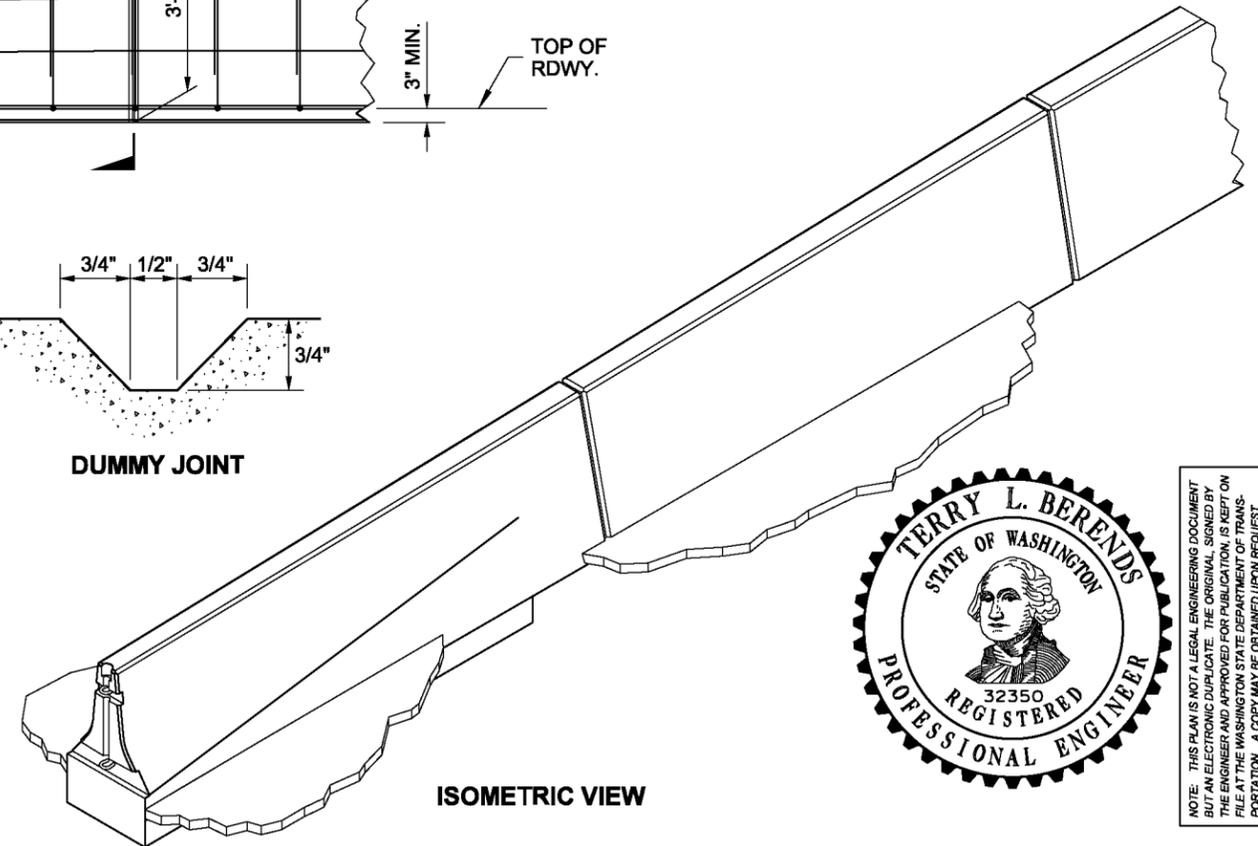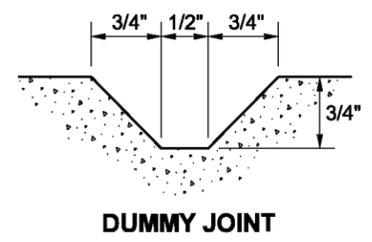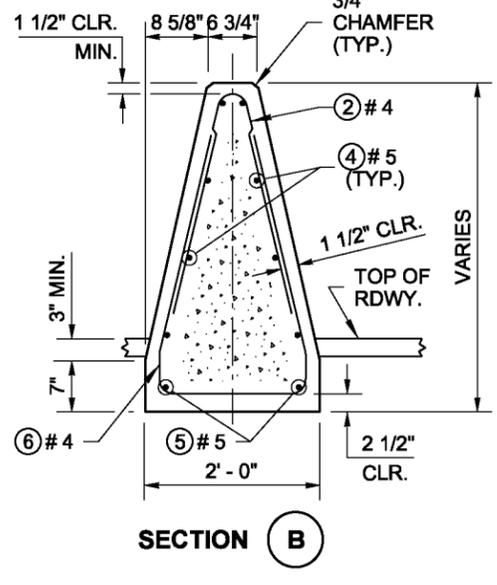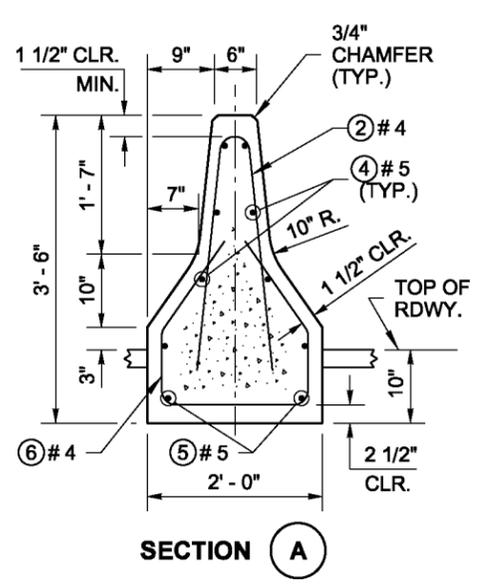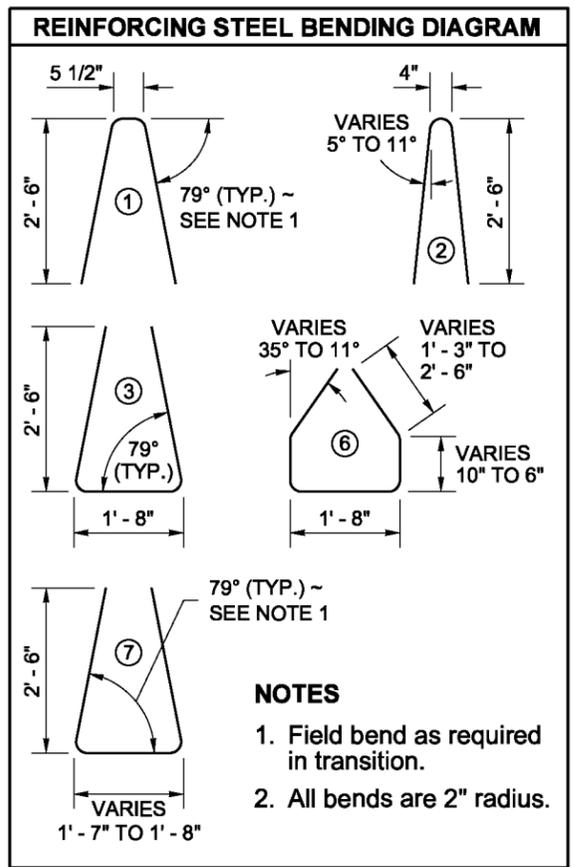

NOTE: THIS PLAN IS NOT A LEGAL ENGINEERING DOCUMENT UNTIL ELECTRONICALLY SIGNED BY THE ENGINEER AND APPROVED FOR PUBLICATION. IT IS TO BE FILED AT THE WASHINGTON STATE DEPARTMENT OF TRANSPORTATION. A COPY MAY BE OBTAINED UPON REQUEST.

CONCRETE BARRIER TRANSITION TYPE 2 TO SINGLE-SLOPE STANDARD PLAN C-80.50-00

SHEET 1 OF 1 SHEET

APPROVED FOR PUBLICATION

Pasco Bakotich III 04/18/12
STATE DESIGN ENGINEER DATE

Washington State Department of Transportation