



DRAWN BY: KELLY ALLEN

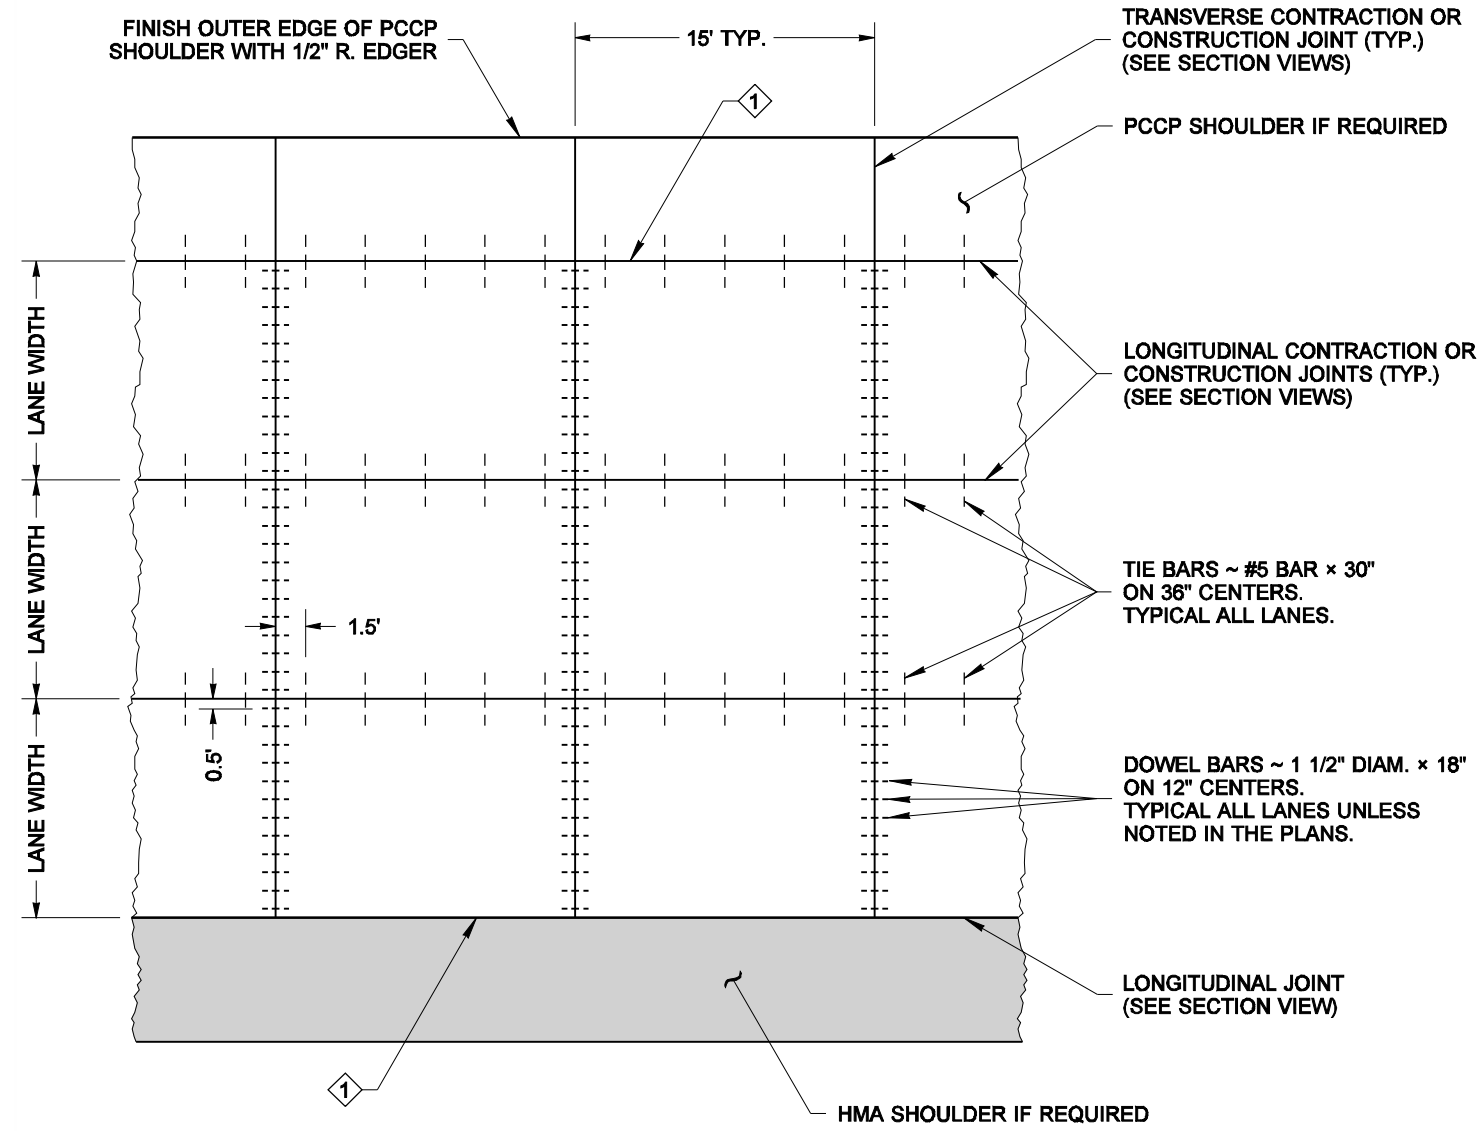


PLAN VIEW

**CEMENT CONCRETE PAVEMENT JOINTS**


1 FINISH OUTER EDGE OF PCCP LANE WITH 1/2" R. EDGER IF SHOULDER SHALL BE UNPAVED

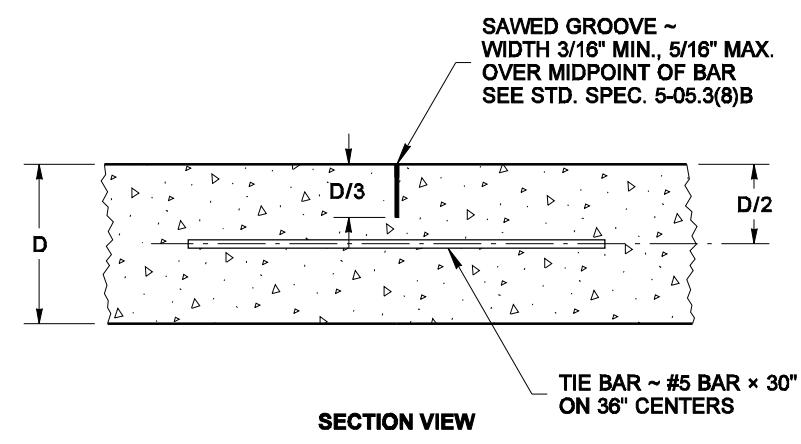


LONGITUDINAL CONTRACTION JOINT

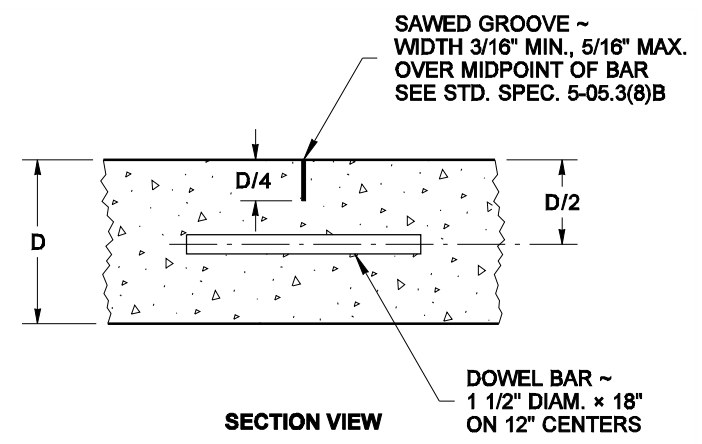


TRANSVERSE CONTRACTION JOINT

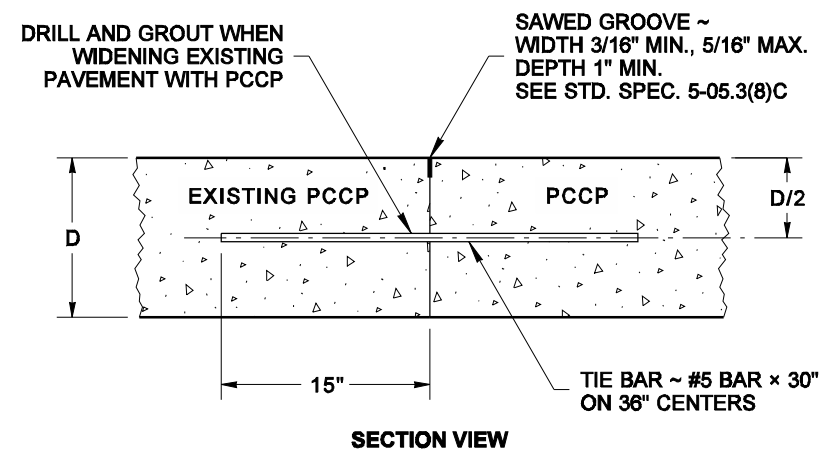

PCCP TO PCCP LONGITUDINAL CONSTRUCTION JOINT

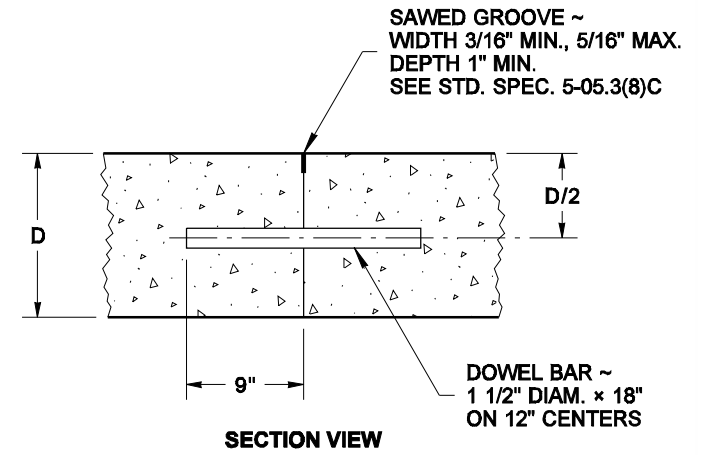

TRANSVERSE CONSTRUCTION JOINT

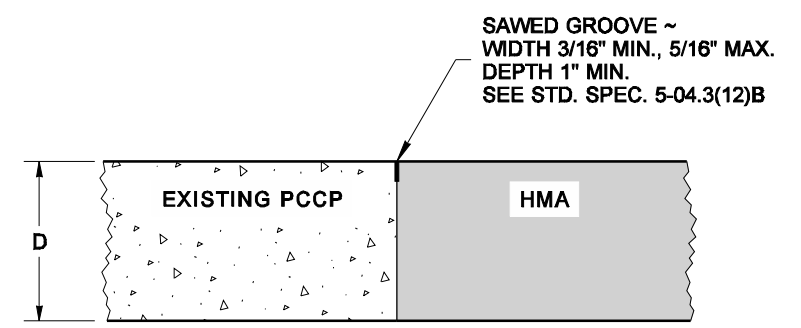

PCCP TO HMA LONGITUDINAL JOINT



EXPIRES MAY 5, 2008

NOTE: THIS PLAN IS NOT A LEGAL ENGINEERING DOCUMENT BUT AN ELECTRONIC DUPLICATE. THE ORIGINAL, SIGNED BY THE ENGINEER AND APPROVED FOR PUBLICATION, IS KEPT ON FILE AT THE WASHINGTON STATE DEPARTMENT OF TRANSPORTATION. A COPY MAY BE OBTAINED UPON REQUEST.

**CEMENT CONCRETE PAVEMENT JOINTS**  
**STANDARD PLAN A-40.10-00**

SHEET 1 OF 1 SHEET

APPROVED FOR PUBLICATION

**Pasco Bakotich III** 10-05-07  
 STATE DESIGN ENGINEER DATE

