
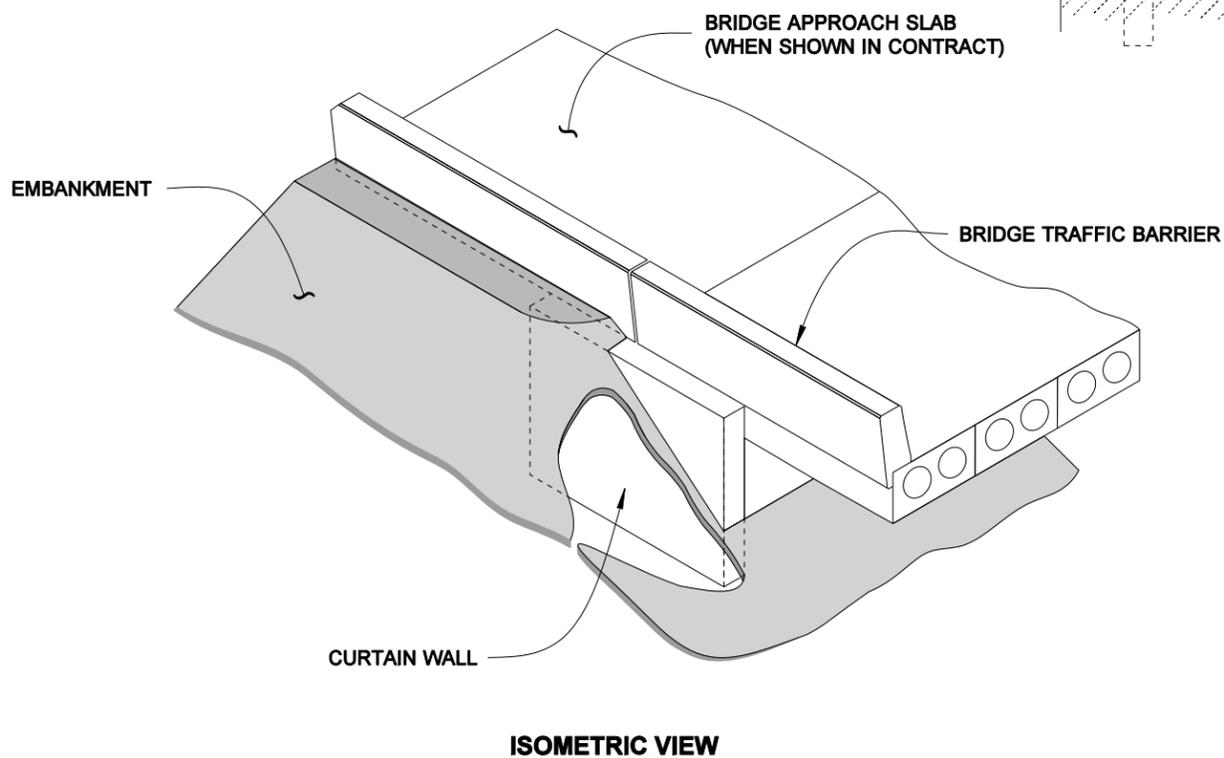
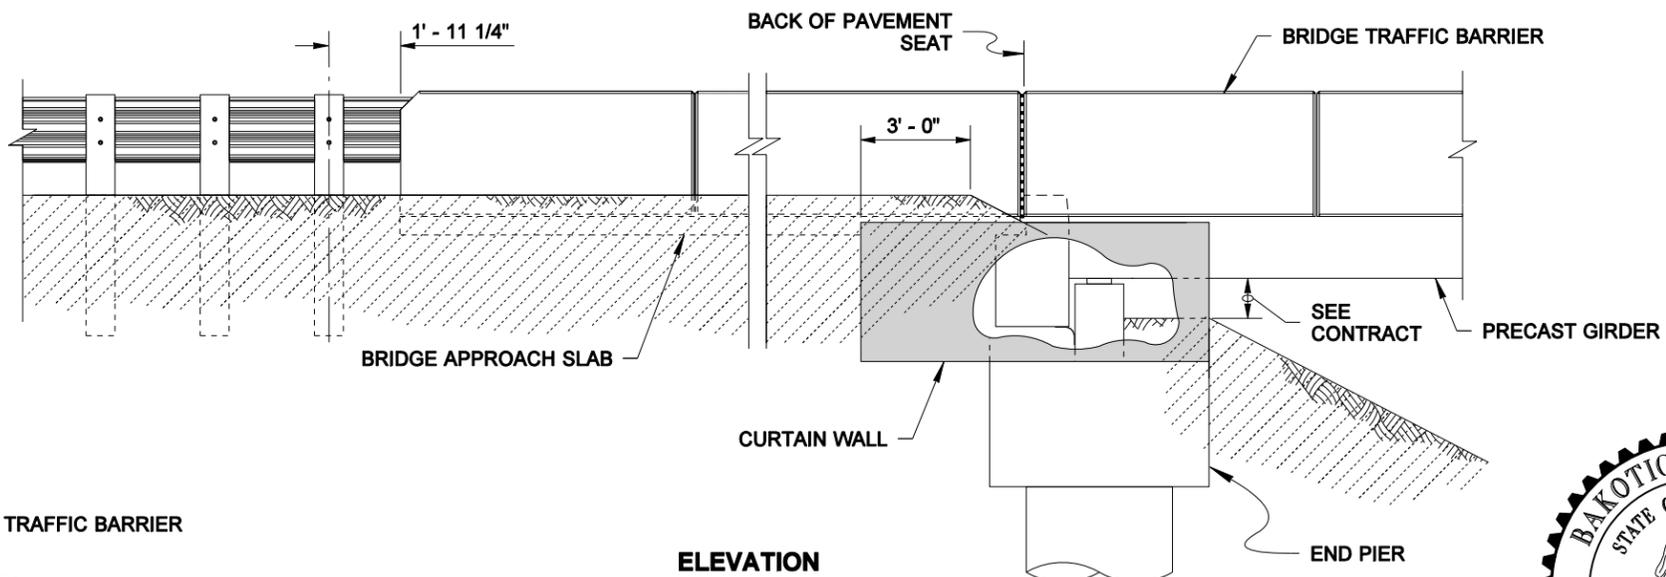


DRAWN BY: FERN LIDDELL

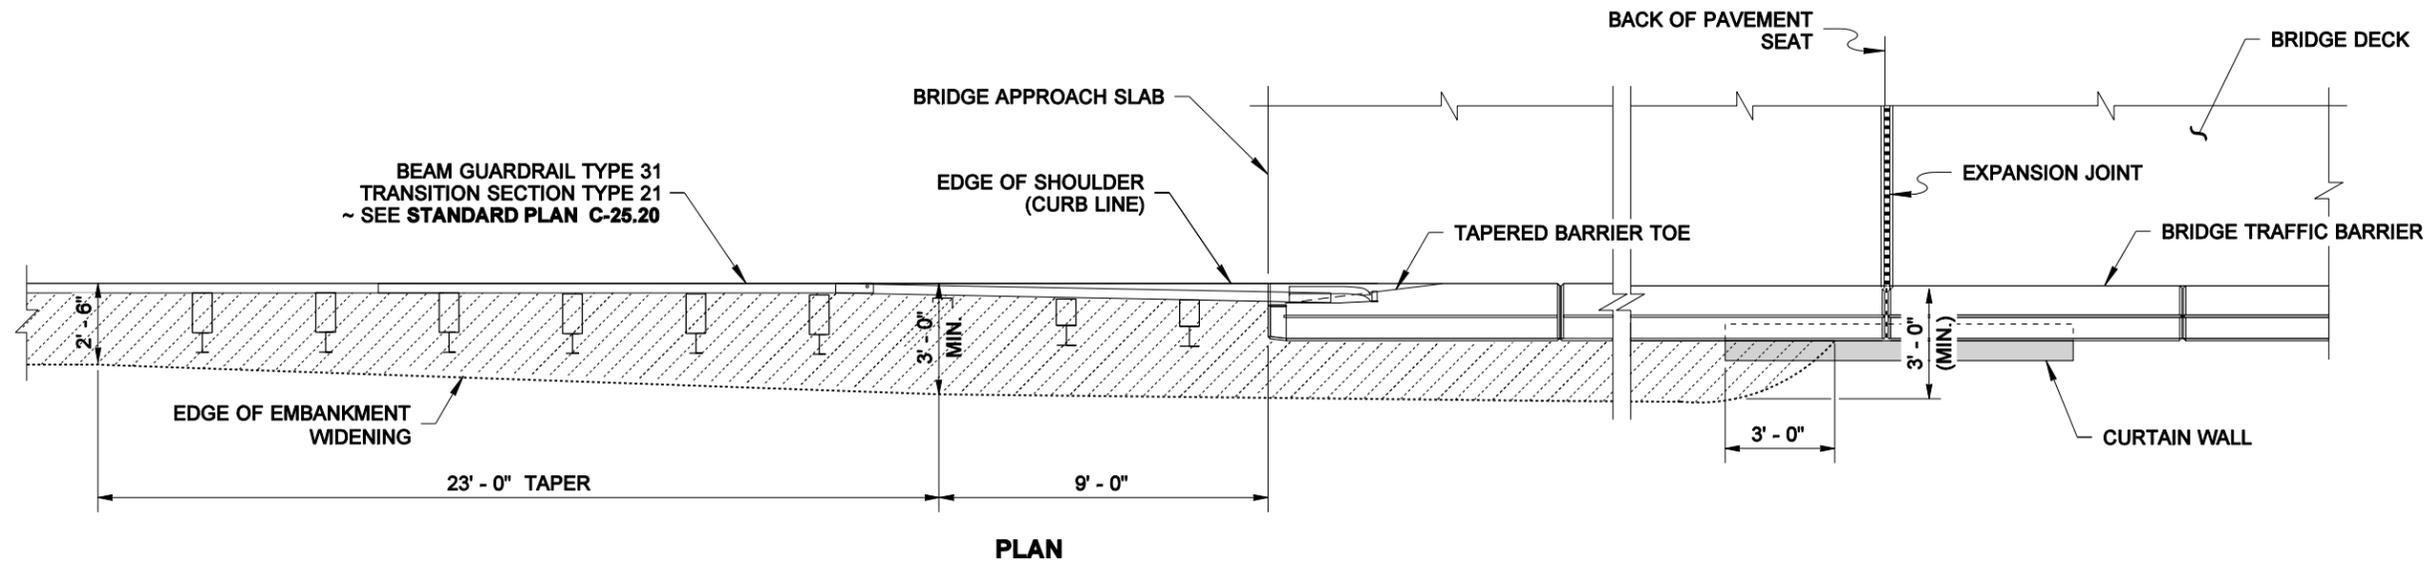


NOTE: THIS PLAN IS NOT A LEGAL ENGINEERING DOCUMENT
 BUT IS BEING PROVIDED TO YOU FOR INFORMATION ONLY.
 THE ENGINEER HAS REVIEWED THIS PLAN AND IS NOT
 FILE AT THE WASHINGTON STATE DEPARTMENT OF TRANSPORTATION. A COPY MAY BE OBTAINED UPON REQUEST.

**EMBANKMENT WIDENING
 AT BRIDGE END
 WITH CURTAIN WALL
 STANDARD PLAN A-50.20-01**

SHEET 1 OF 2 SHEETS


APPROVED FOR PUBLICATION

Pasco Bakotich III 09-22-09
 STATE DESIGN ENGINEER DATE

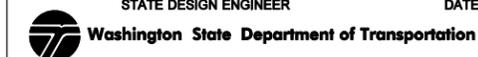


BEAM GUARDRAIL CONNECTION TO BRIDGE TRAFFIC BARRIER


DRAWN BY: FERN LIDDELL

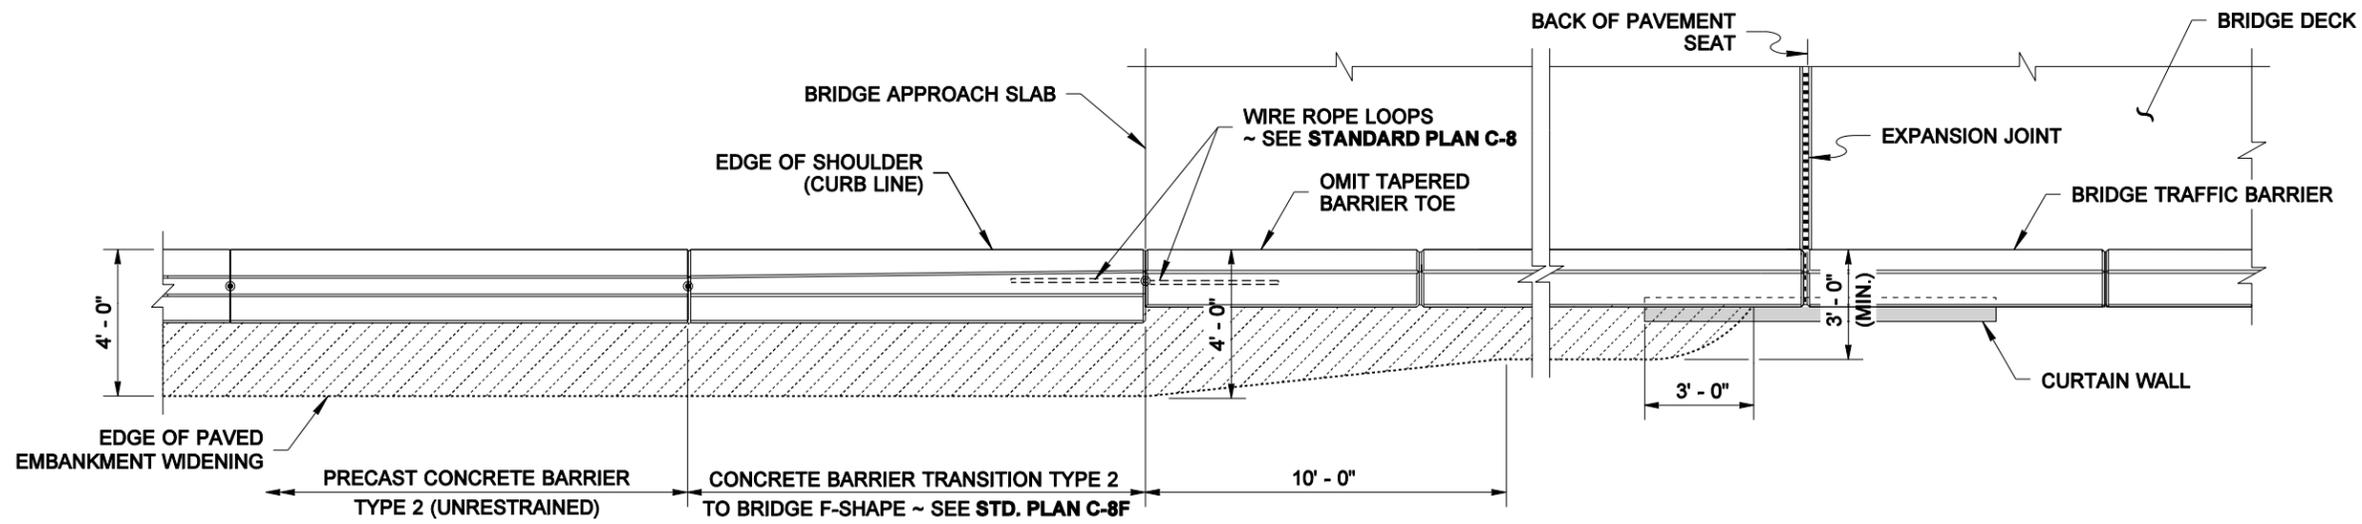

PLAN WITH UNRESTRAINED BARRIER

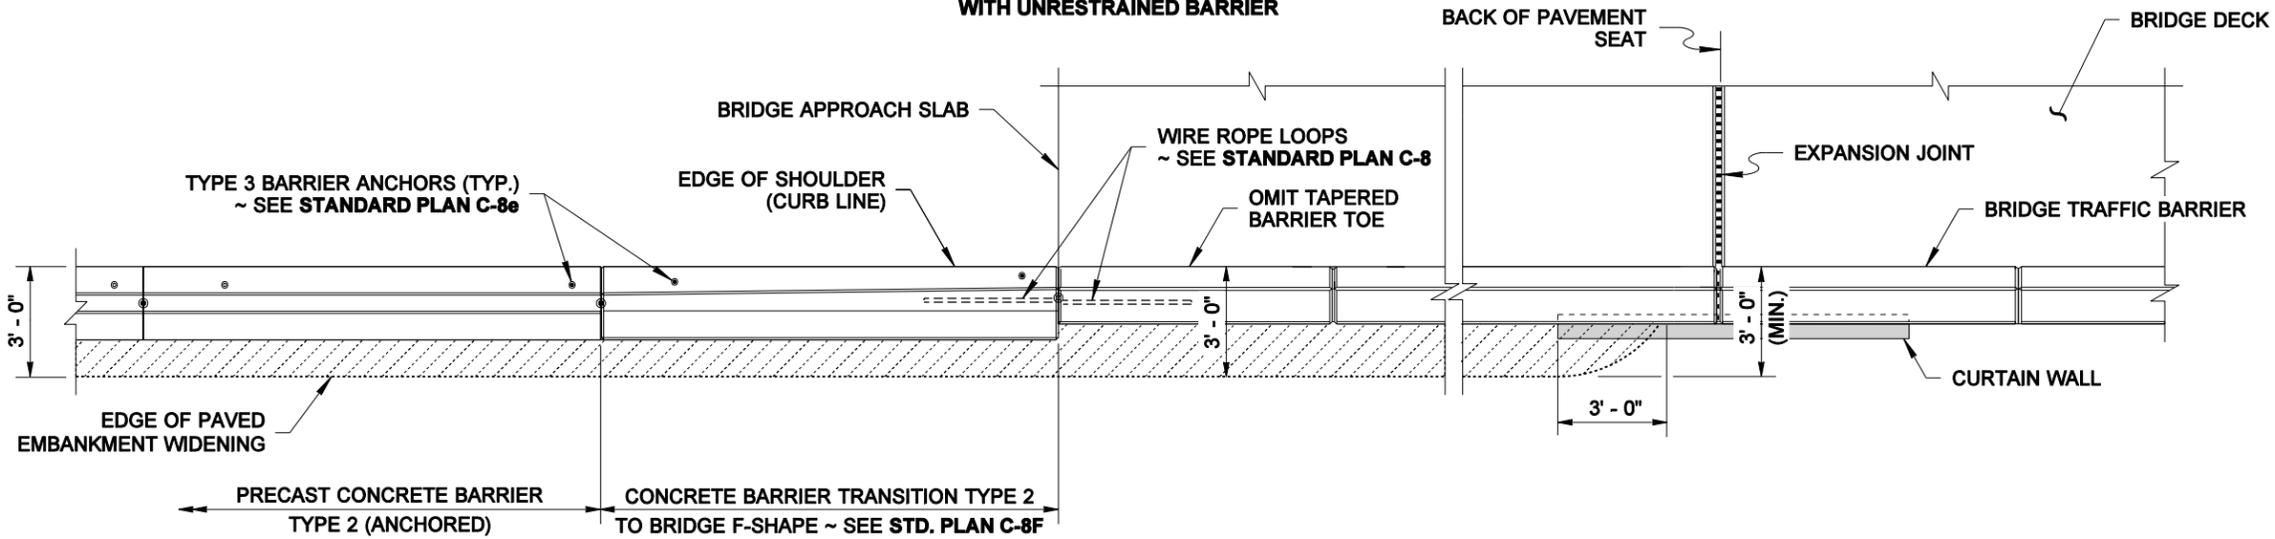

PLAN WITH ANCHORED BARRIER

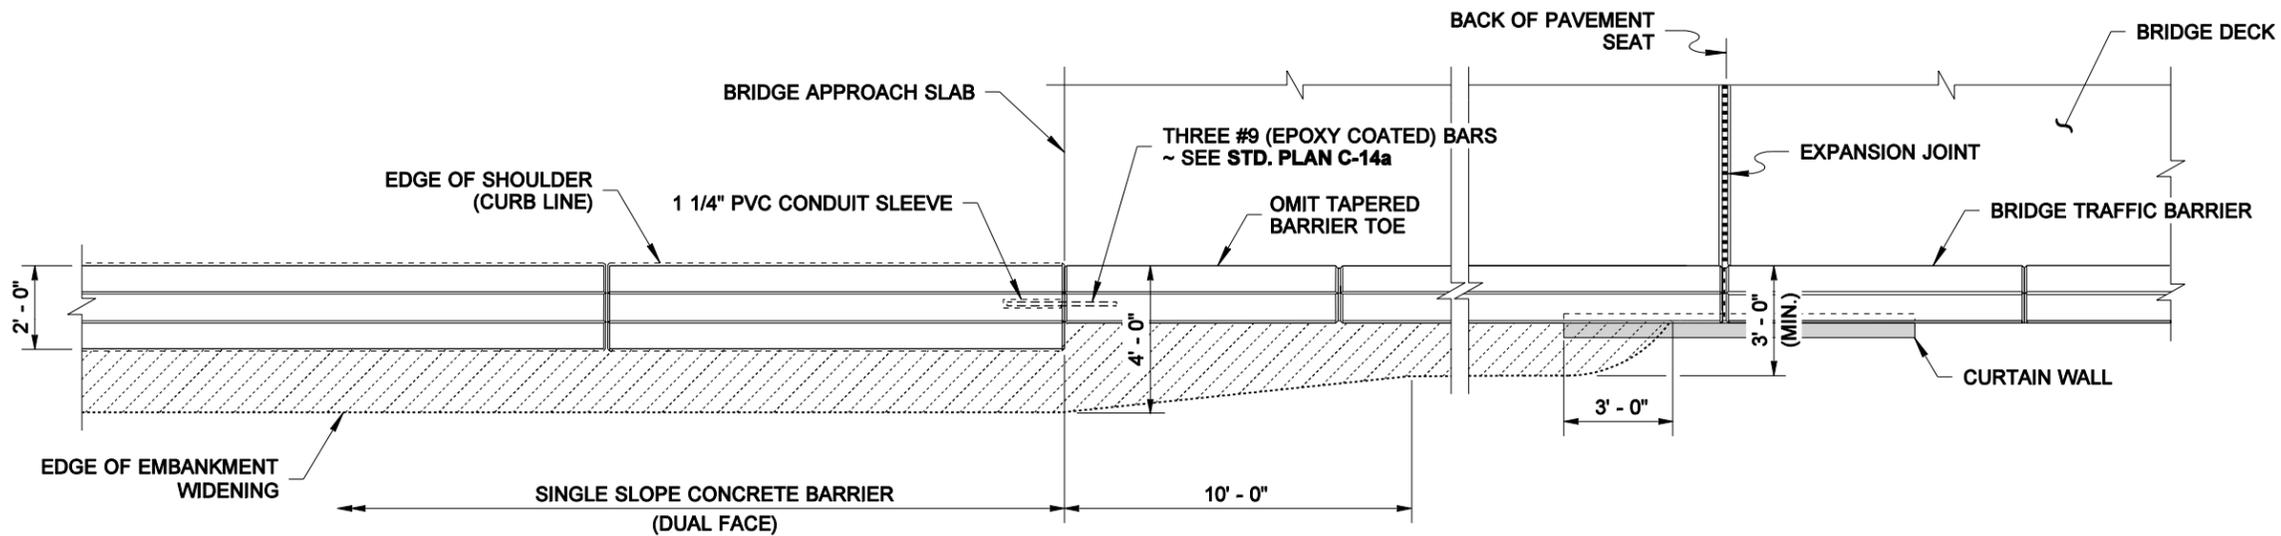

PLAN WITH ANCHORED BARRIER

CONCRETE BARRIER CONNECTION TO BRIDGE TRAFFIC BARRIER



NOTE: THIS PLAN IS NOT A LEGAL ENGINEERING DOCUMENT UNTIL IT IS APPROVED BY THE ENGINEER AND THE ENGINEER HAS FILED AT THE WASHINGTON STATE DEPARTMENT OF TRANSPORTATION. A COPY MAY BE OBTAINED UPON REQUEST.

EMBANKMENT WIDENING AT BRIDGE END WITH CURTAIN WALL
STANDARD PLAN A-50.20-01

SHEET 2 OF 2 SHEETS

APPROVED FOR PUBLICATION

Pasco Bakotich III 09-22-09

STATE DESIGN ENGINEER DATE

