
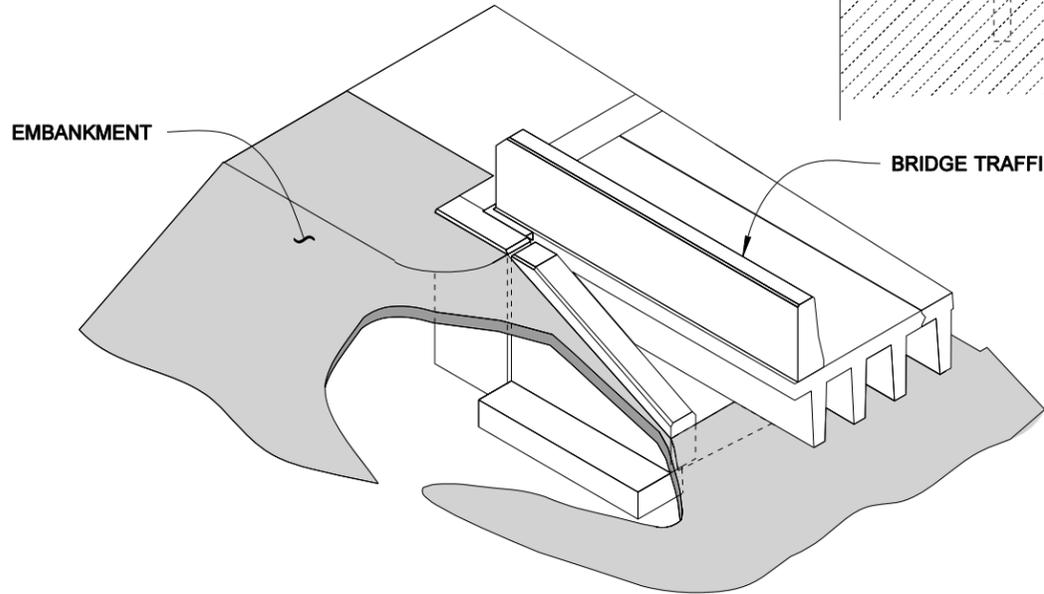
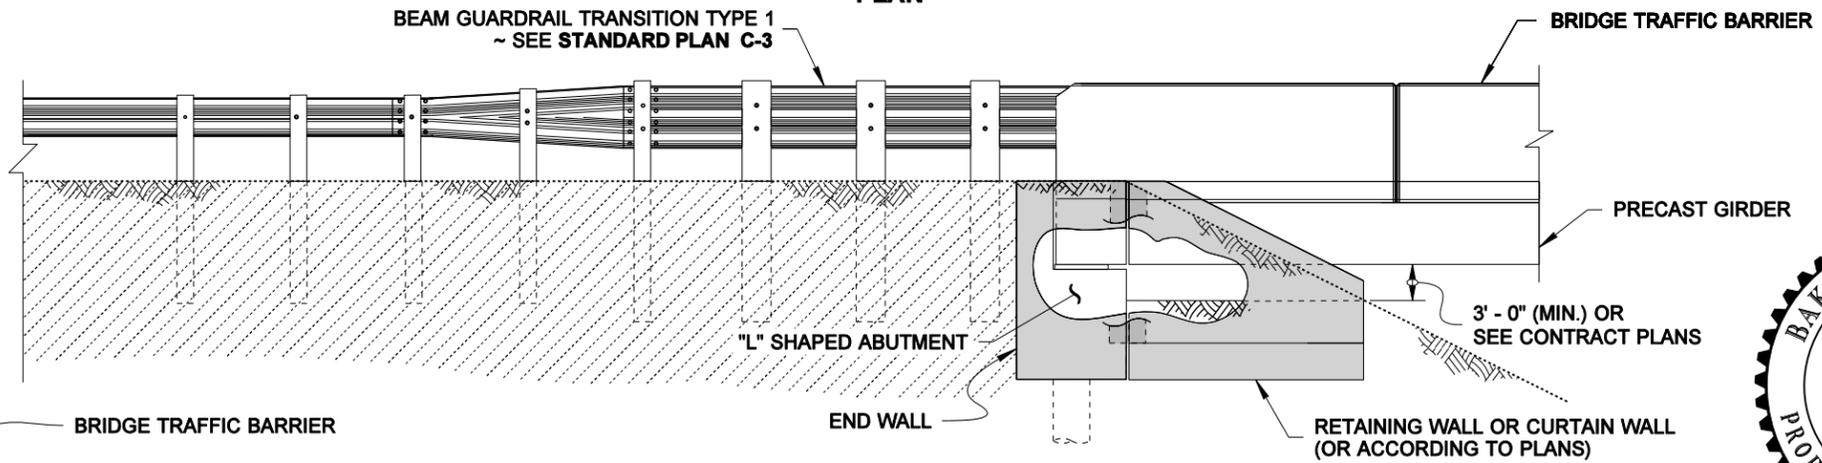
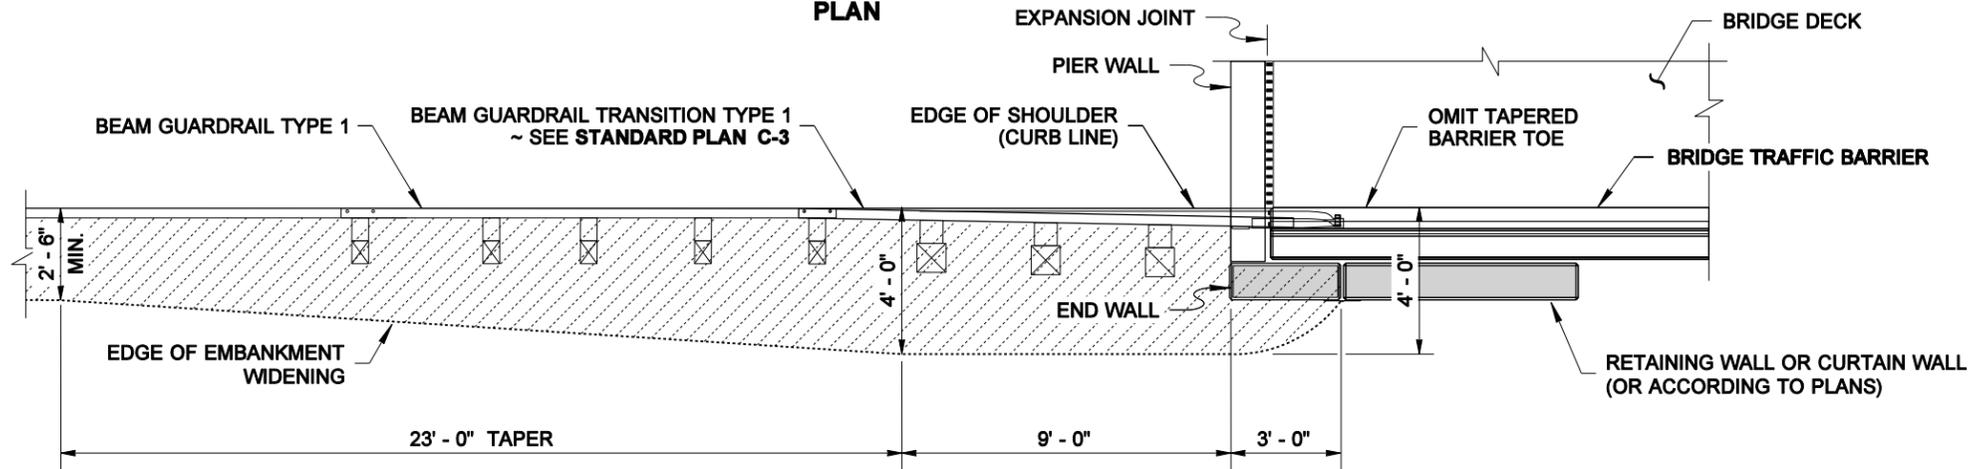


DRAWN BY: FERN LIDDELL

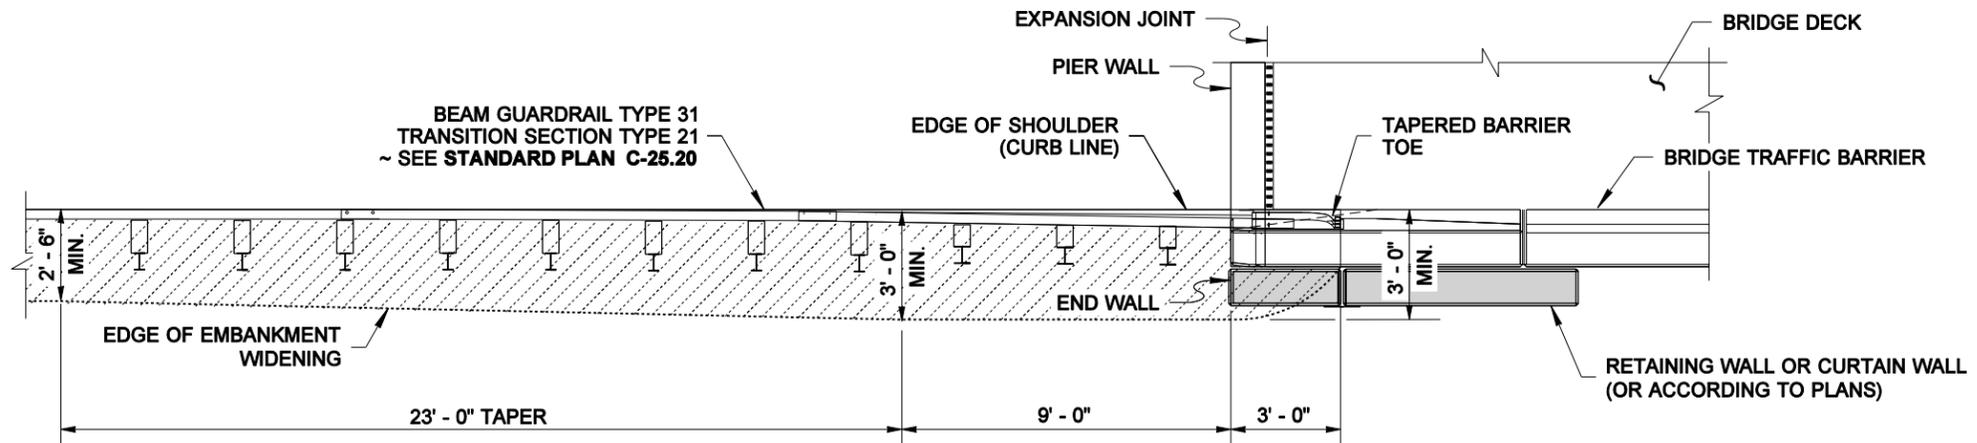

NOTE: THIS PLAN IS NOT A LEGAL ENGINEERING DOCUMENT
UNLESS IT IS APPROVED AND SEALED BY THE ENGINEER.
THE ENGINEER HAS REVIEWED THE CONTRACT AND THIS PLAN
FILE AT THE WASHINGTON STATE DEPARTMENT OF TRANSPORTATION.
A COPY MAY BE OBTAINED UPON REQUEST.

**EMBANKMENT WIDENING
AT BRIDGE END WITH
"L" SHAPED ABUTMENT
STANDARD PLAN A-50.30-00**

SHEET 1 OF 2 SHEETS




APPROVED FOR PUBLICATION

Pasco Bakotich III 11-17-08
STATE DESIGN ENGINEER DATE



BEAM GUARDRAIL CONNECTION TO BRIDGE TRAFFIC BARRIER

DRAWN BY: FERN LIDDELL

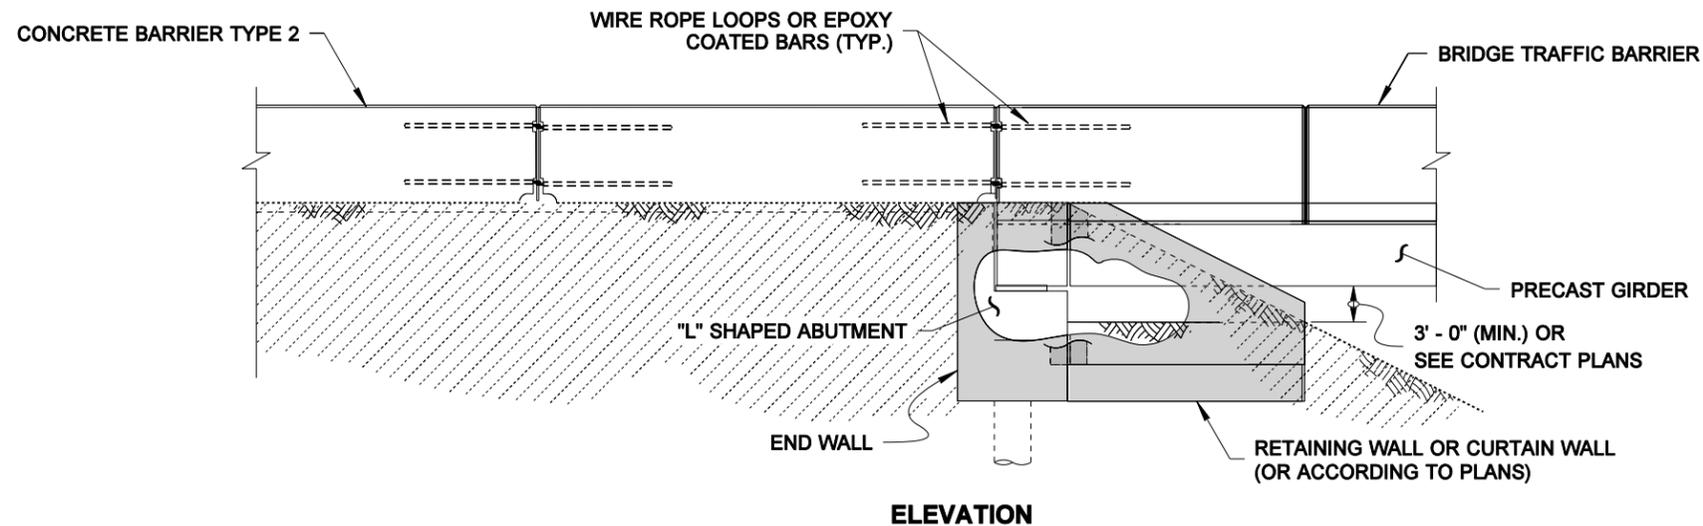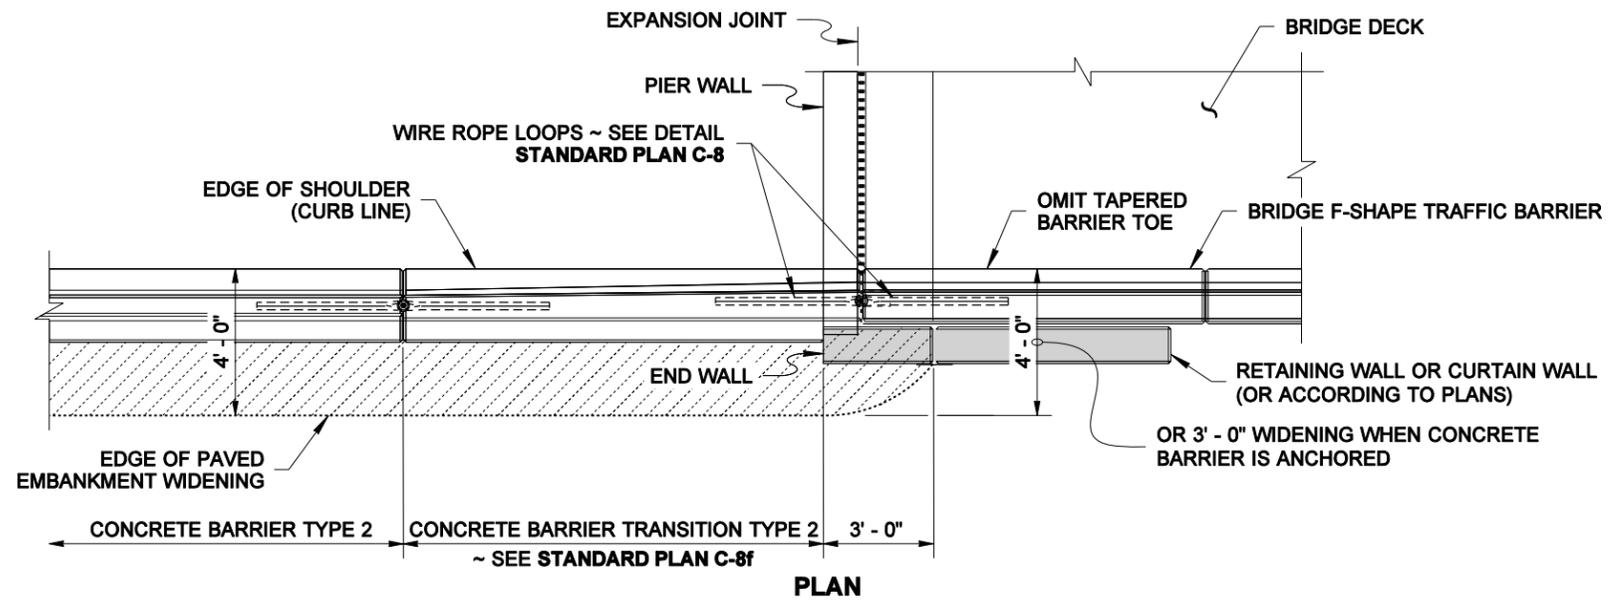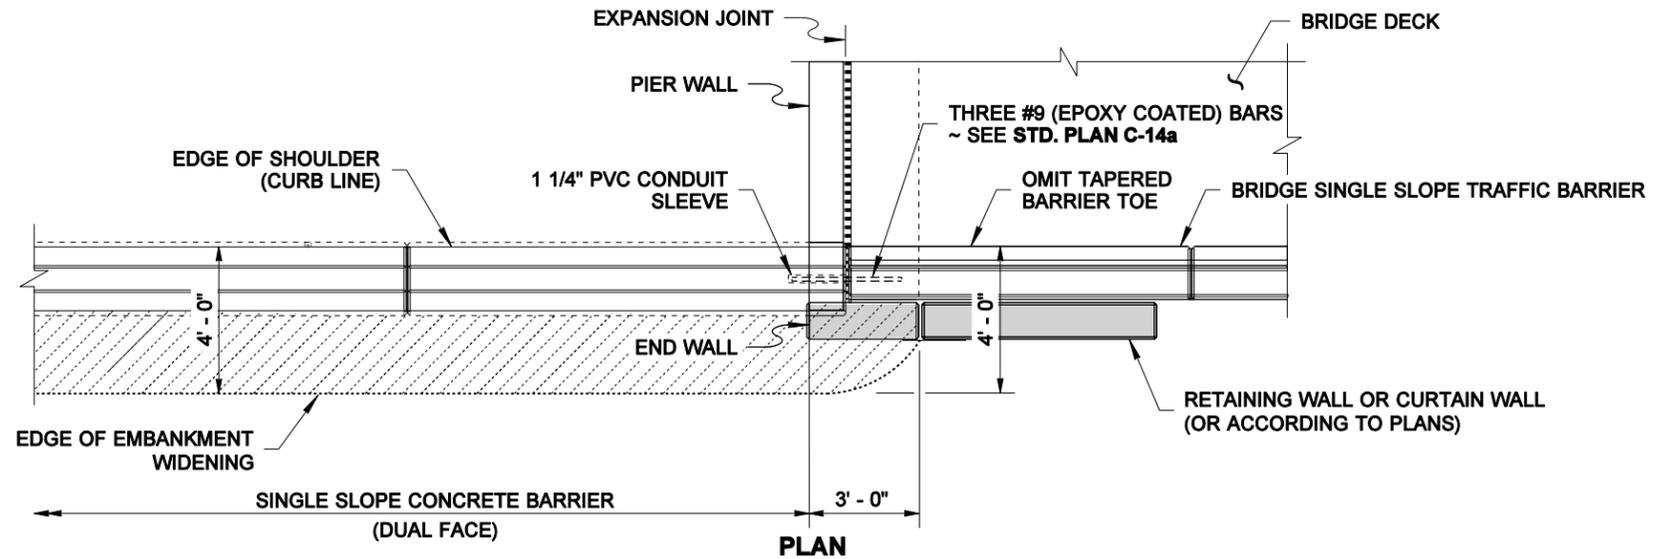

CONCRETE BARRIER CONNECTION TO BRIDGE TRAFFIC BARRIER



NOTE: THIS PLAN IS NOT A LEGAL ENGINEERING DOCUMENT UNLESS IT IS APPROVED FOR PUBLICATION BY THE ENGINEER AND APPROVED FOR CONTRACT BY THE FILE AT THE WASHINGTON STATE DEPARTMENT OF TRANSPORTATION. A COPY MAY BE OBTAINED UPON REQUEST.

EMBANKMENT WIDENING AT BRIDGE END WITH "L" SHAPED ABUTMENT
STANDARD PLAN A-50.30-00

SHEET 2 OF 2 SHEETS

APPROVED FOR PUBLICATION

Pasco Bakotich III 11-17-08

STATE DESIGN ENGINEER DATE

