




DRAWN BY: FERN LIDDELL

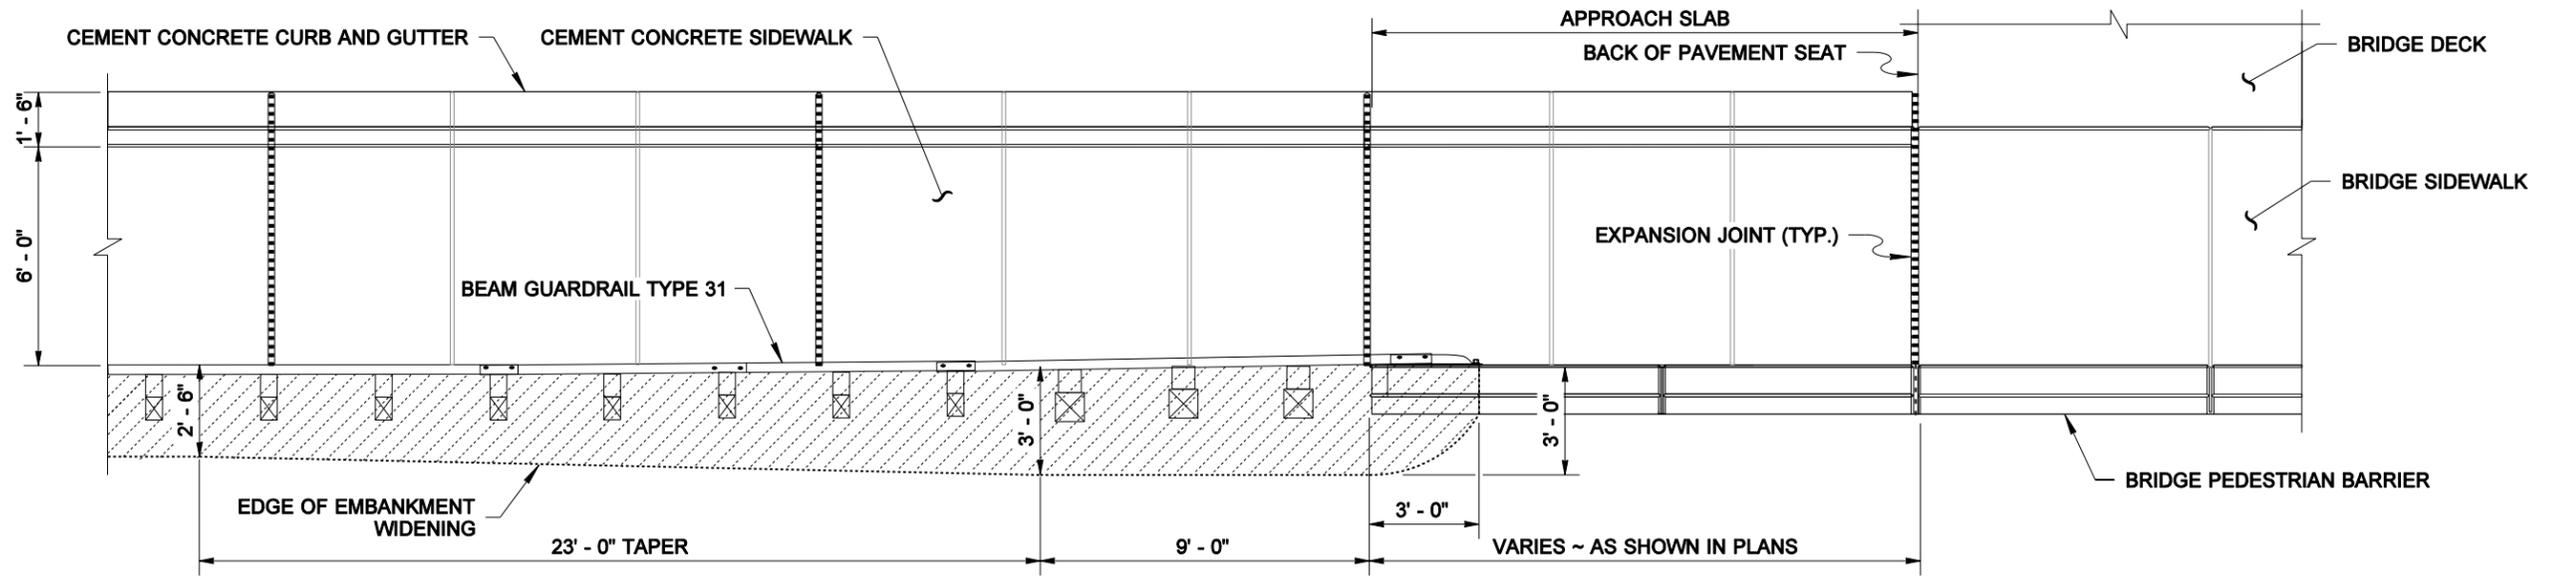

PLAN WITH GUARDRAIL

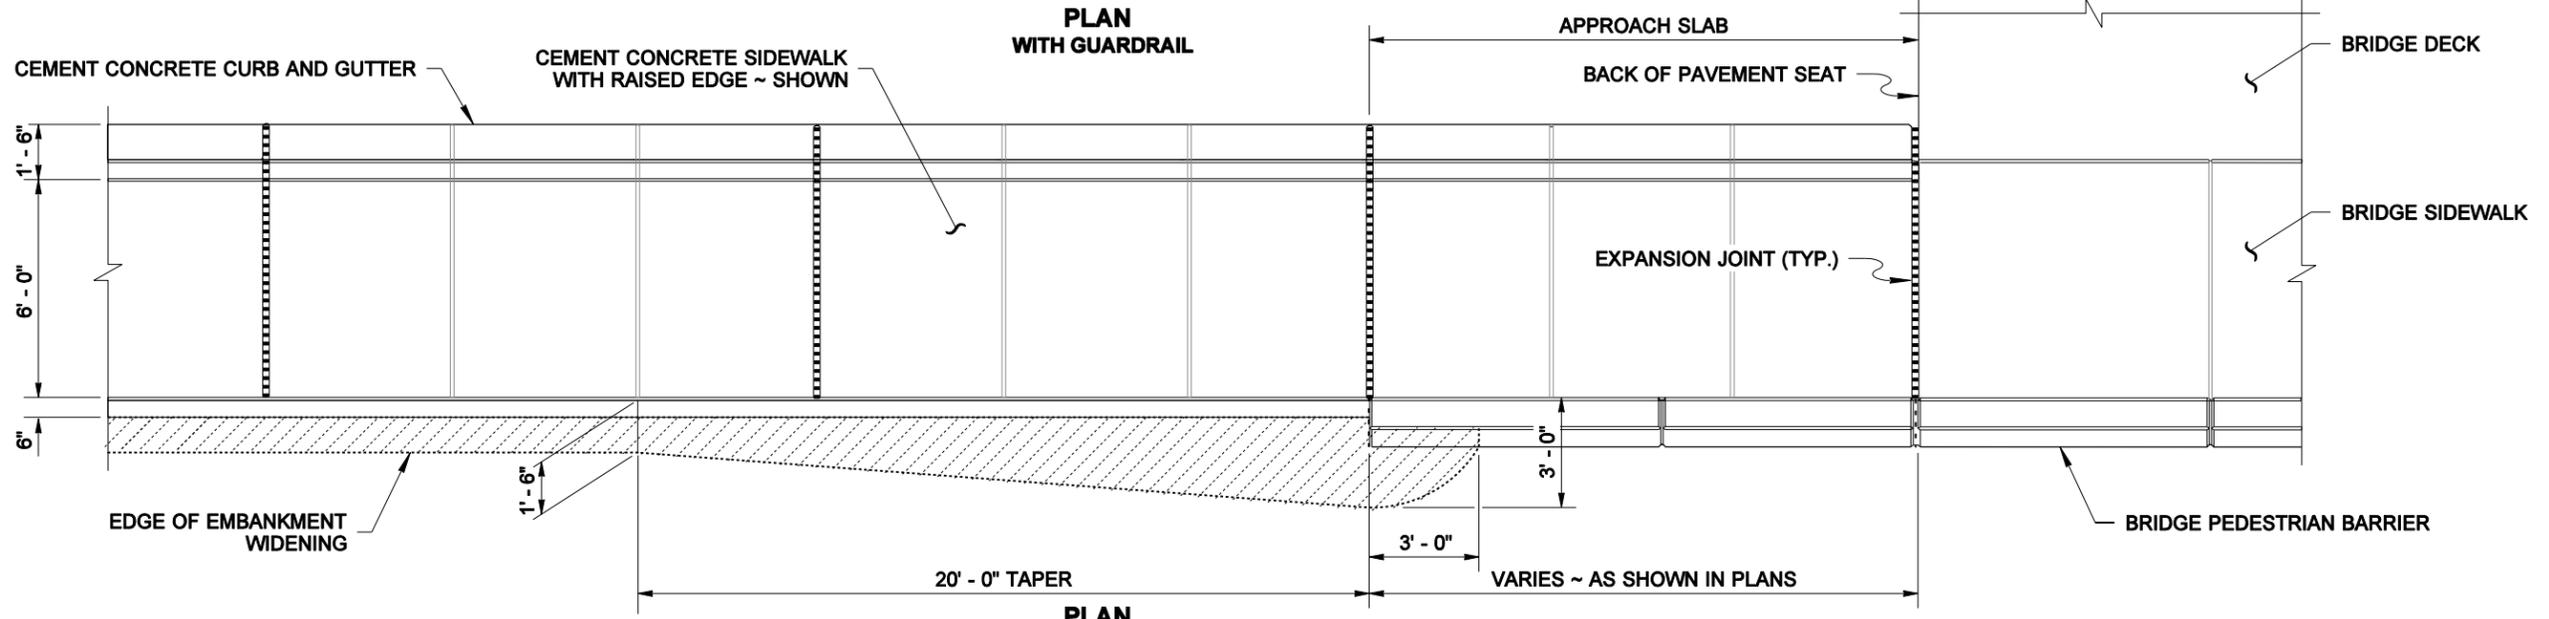

PLAN WITH PEDESTRIAN RAILING

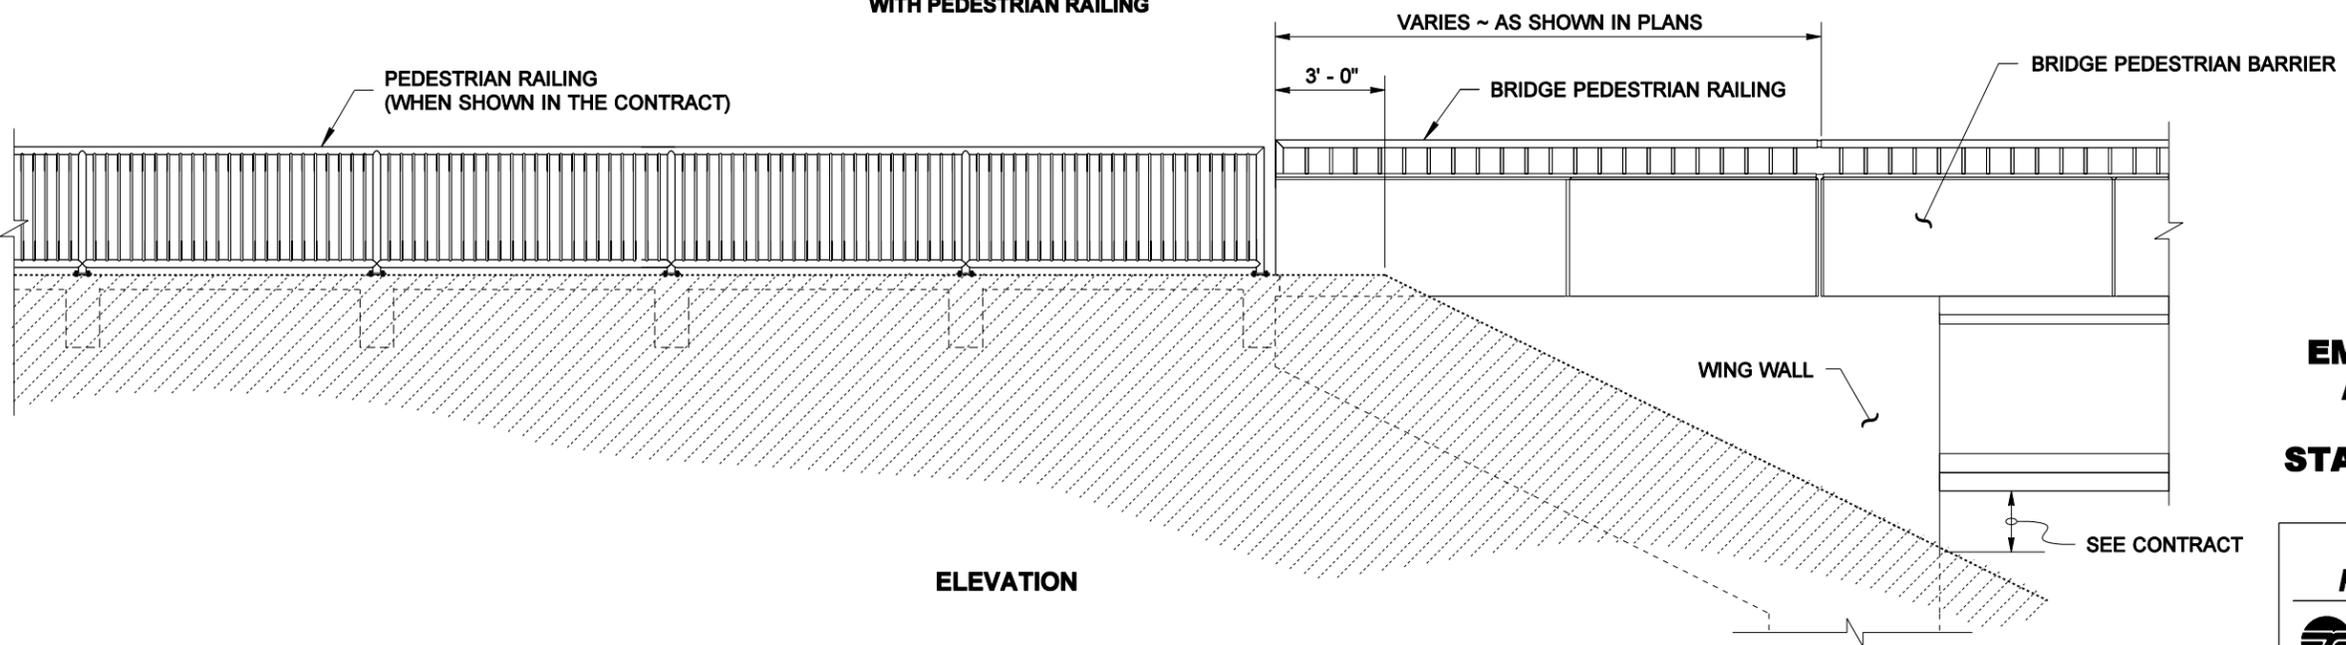

ELEVATION

SIDEWALK CONNECTION TO BRIDGE PEDESTRIAN TRAFFIC BARRIER



NOTE: THIS PLAN IS NOT A LEGAL ENGINEERING DOCUMENT UNTIL IT IS APPROVED BY THE ENGINEER AND APPROVED BY THE CONTRACTOR. THE ENGINEER AND APPROVED BY THE CONTRACTOR IS SET ON FILE AT THE WASHINGTON STATE DEPARTMENT OF TRANSPORTATION. A COPY MAY BE OBTAINED UPON REQUEST.

EMBANKMENT WIDENING AT BRIDGE END WITH SIDEWALK
STANDARD PLAN A-50.40-00

SHEET 1 OF 1 SHEET

APPROVED FOR PUBLICATION

Pasco Bakotich III 11-17-08
 STATE DESIGN ENGINEER DATE

