


NOTES

1. For Service Level 1, Weak Post Bridge Rail System, see Contract.
2. SRT Terminal shown. For Terminal type and details, see Contract and applicable Standard Plan(s).
3. The slope from the edge of the shoulder into the face of the guardrail should not be steeper than 10:1.
4. See Standard Plan "Beam Guardrail Posts and Blocks".

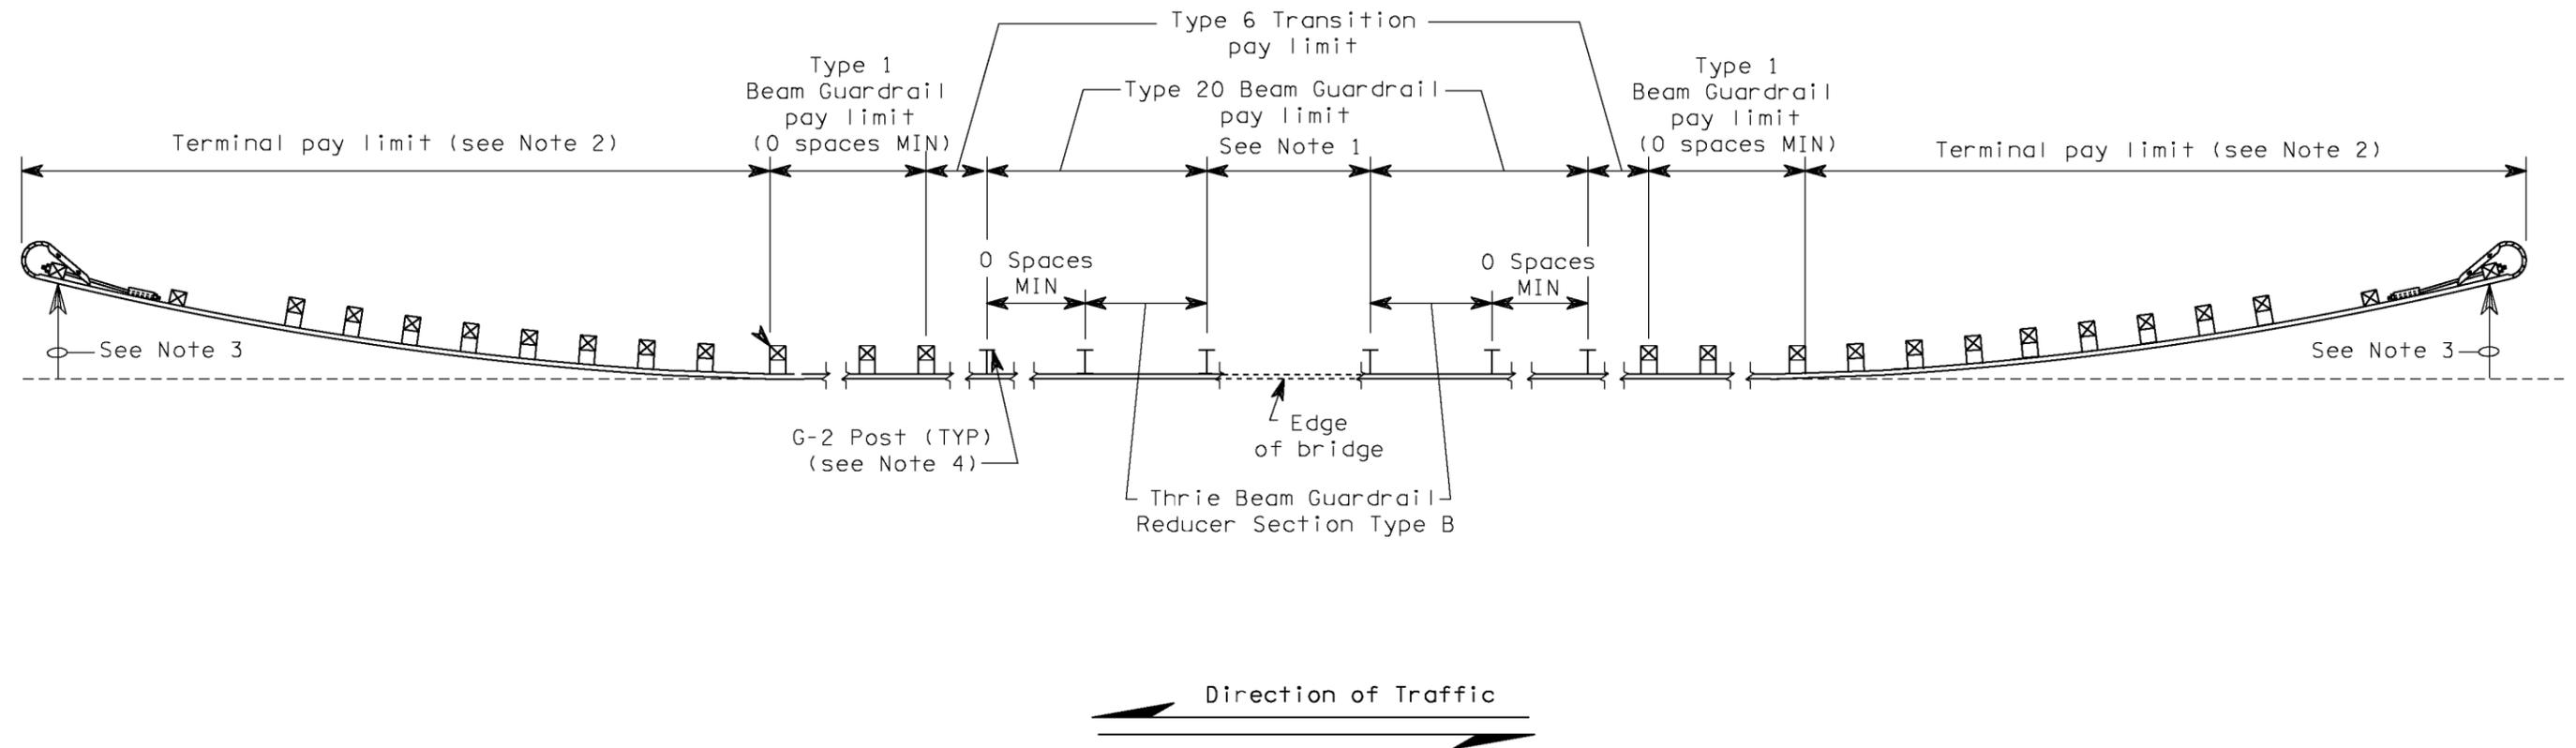

CASE 14

GUARDRAIL PLACEMENT



NOTE: THIS IS AN UNOFFICIAL ENGINEERING DOCUMENT. IT IS NOT A CONTRACT. IT IS NOT TO BE USED FOR CONSTRUCTION WITHOUT THE ORIGINAL DRAWING. THE ORIGINAL DRAWING MUST BE FILED AT THE WASHINGTON STATE DEPARTMENT OF TRANSPORTATION. A COPY MAY BE OBTAINED UPON REQUEST.

STANDARD PLAN C-2h

APPROVED FOR PUBLICATION

Donald K. Nelson
STATE DESIGN ENGINEER

3/28/97
DATE

WASHINGTON STATE DEPARTMENT OF TRANSPORTATION
OLYMPIA, WASHINGTON

