



NOTES

1. SRT Terminal shown. For Terminal type and details, see Contract and applicable Standard Plan(s).
2. The slope from the edge of the shoulder into the face of the guardrail should not be steeper than 10:1.
3. See Standard Plan for Box Culvert Guardrail Steel Post.
4. For spans up to 18'-9", see Standard Plan for Guardrail Placement Cases 19, 20, and 21.

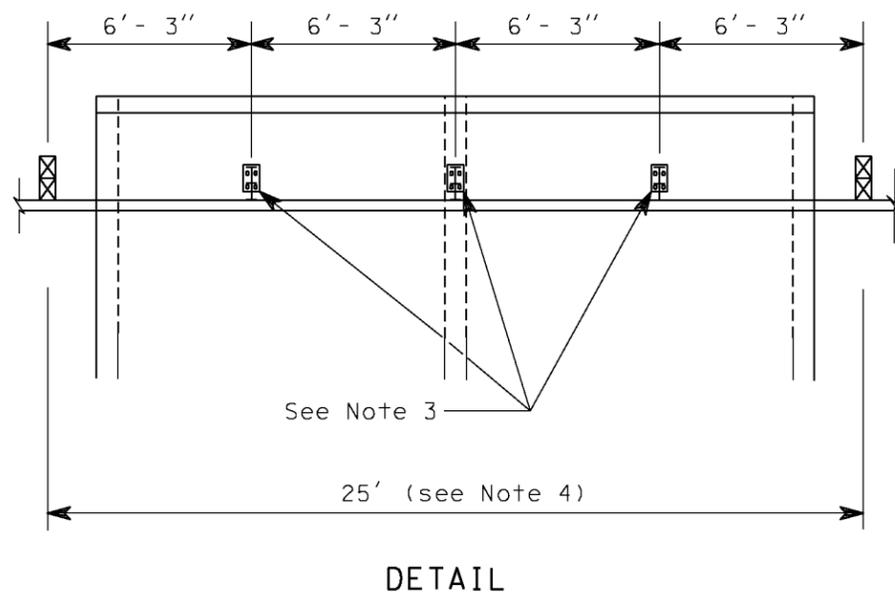

GUARDRAIL PLACEMENT

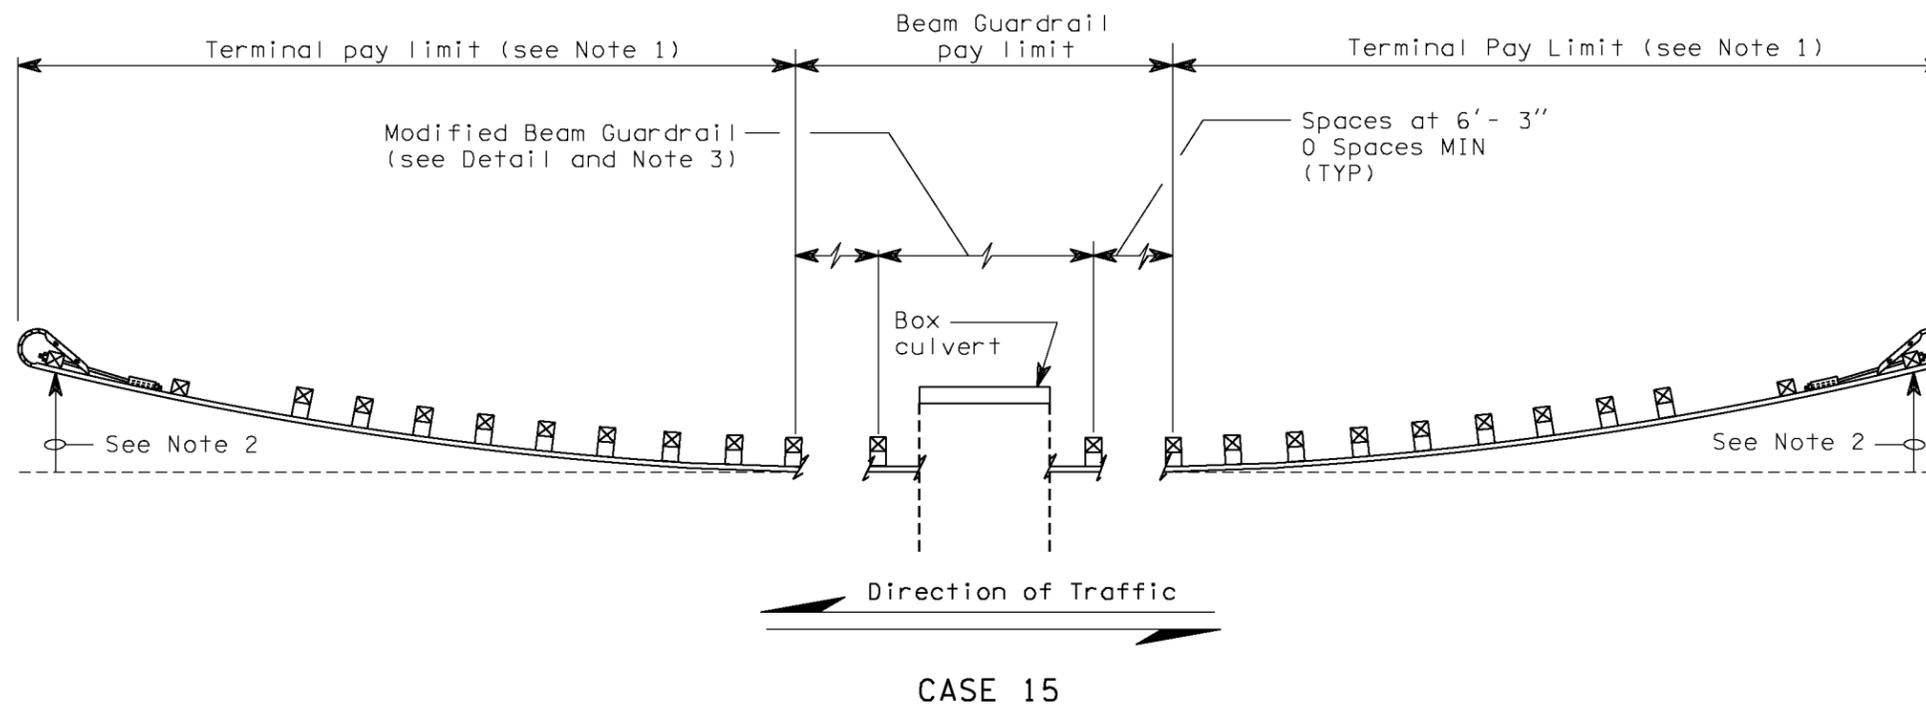

NOTE: THIS IS AN UNOFFICIAL REPRODUCTION OF THE ORIGINAL DOCUMENT. THE ORIGINAL DOCUMENT IS THE PROPERTY OF THE ENGINEER AND APPROVED FOR PUBLICATION. IS KEPT ON FILE AT THE WASHINGTON STATE DEPARTMENT OF TRANSPORTATION. A COPY MAY BE OBTAINED UPON REQUEST.

STANDARD PLAN C-2i

APPROVED FOR PUBLICATION

**Donald K. Nelson**      **3/28/97**  
 STATE DESIGN ENGINEER      DATE

WASHINGTON STATE DEPARTMENT OF TRANSPORTATION  
 OLYMPIA, WASHINGTON