
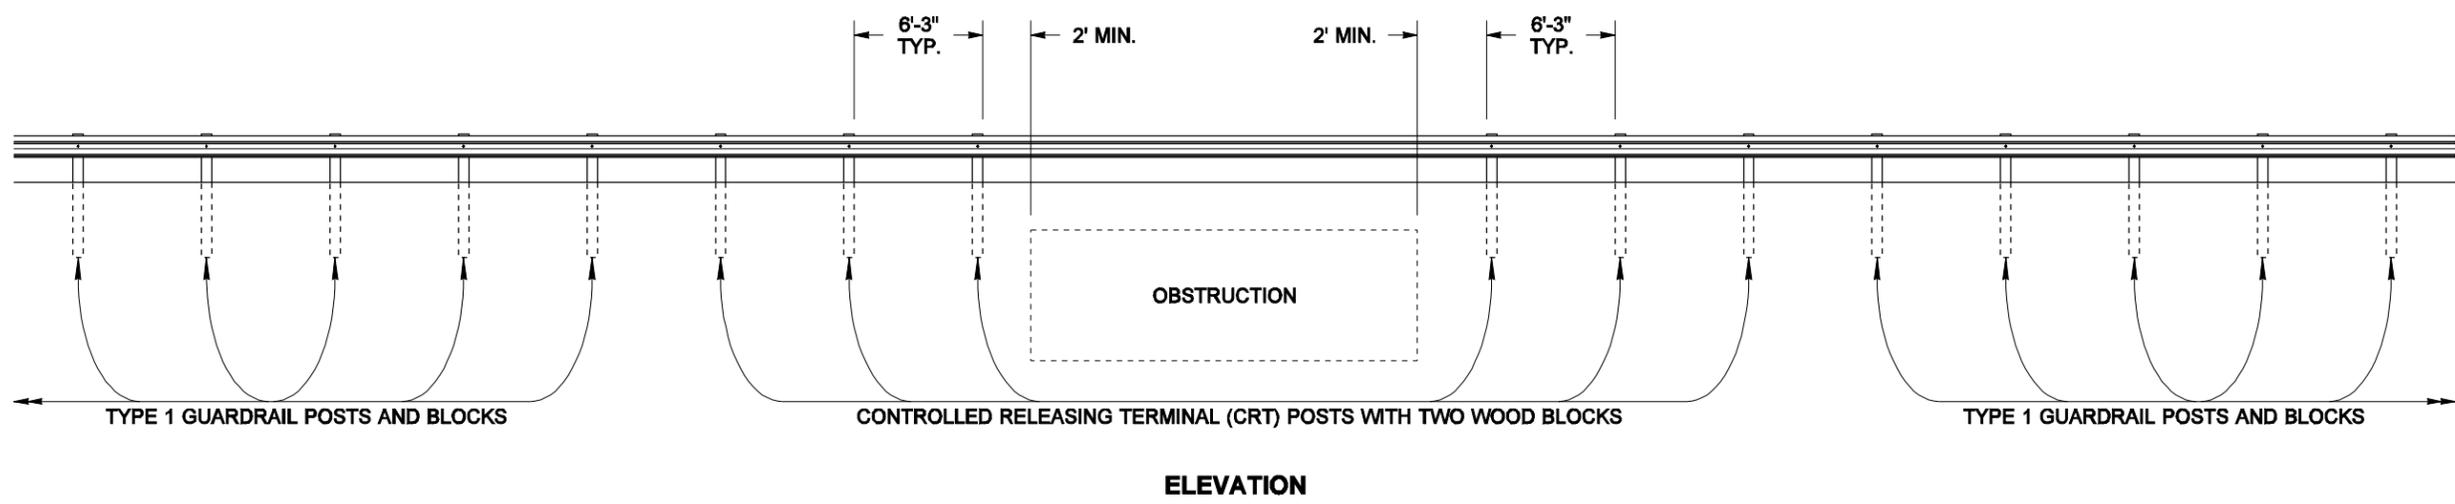




DRAWN BY: MARK SUJKA

NOTES

1. See Standard Plan C-1b for additional details.
2. One-way traffic layouts are identical to the two-way layout with the exception that only the posts trailing the span need to be CRT's with double blocks.

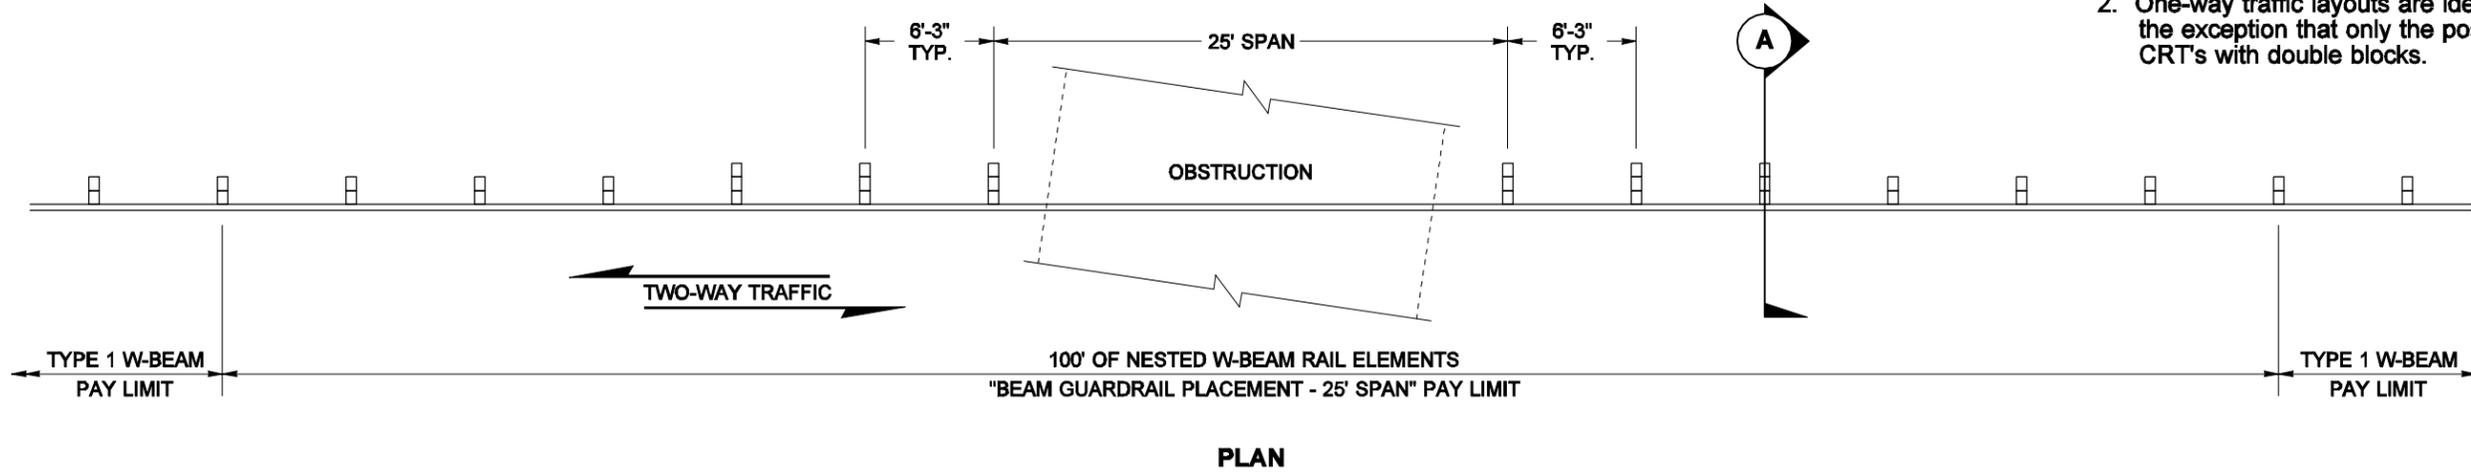

CASE 21

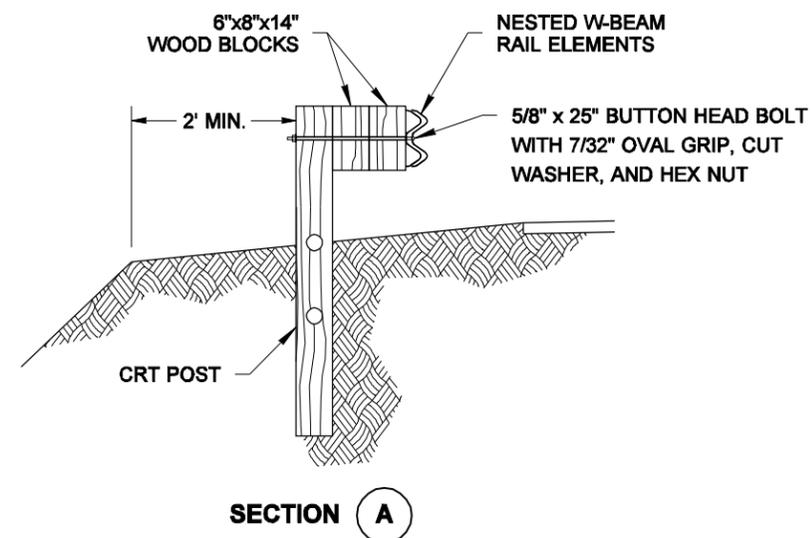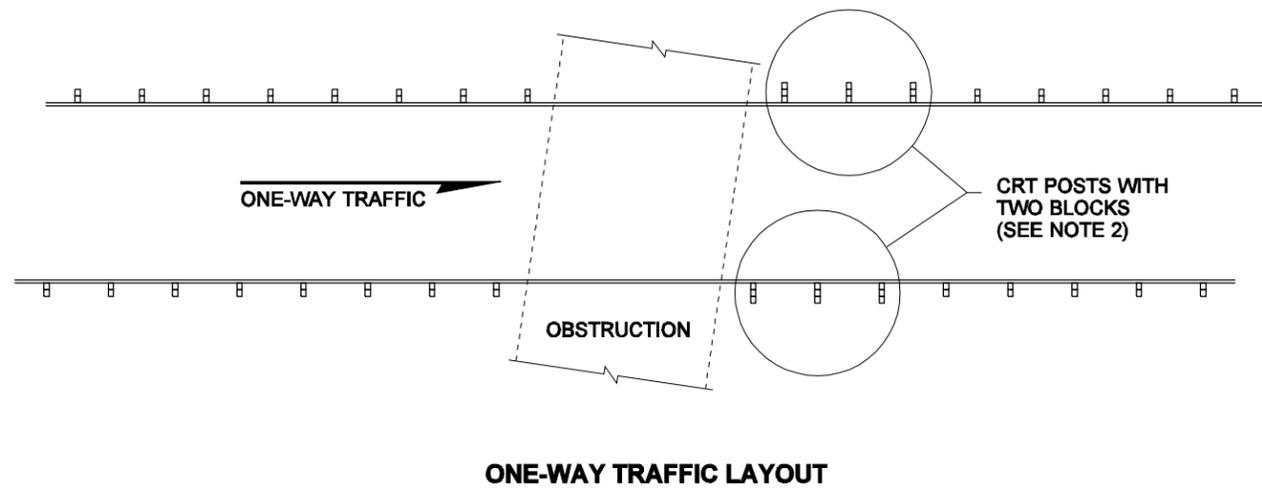

EXPIRES MAY 3, 2002

NOTE: THIS PLAN IS NOT A LEGAL ENGINEERING DOCUMENT UNLESS IT IS SIGNED AND SEALED BY THE ENGINEER AND APPROVED FOR PUBLICATION AS KEPT ON FILE AT THE WASHINGTON STATE DEPARTMENT OF TRANSPORTATION. A COPY MAY BE OBTAINED UPON REQUEST.

**GUARDRAIL PLACEMENT
25' SPAN
STANDARD PLAN C-2o**

APPROVED FOR PUBLICATION	
Clifford E. Mansfield	07-13-01
STATE DESIGN ENGINEER	DATE
Washington State Department of Transportation	