

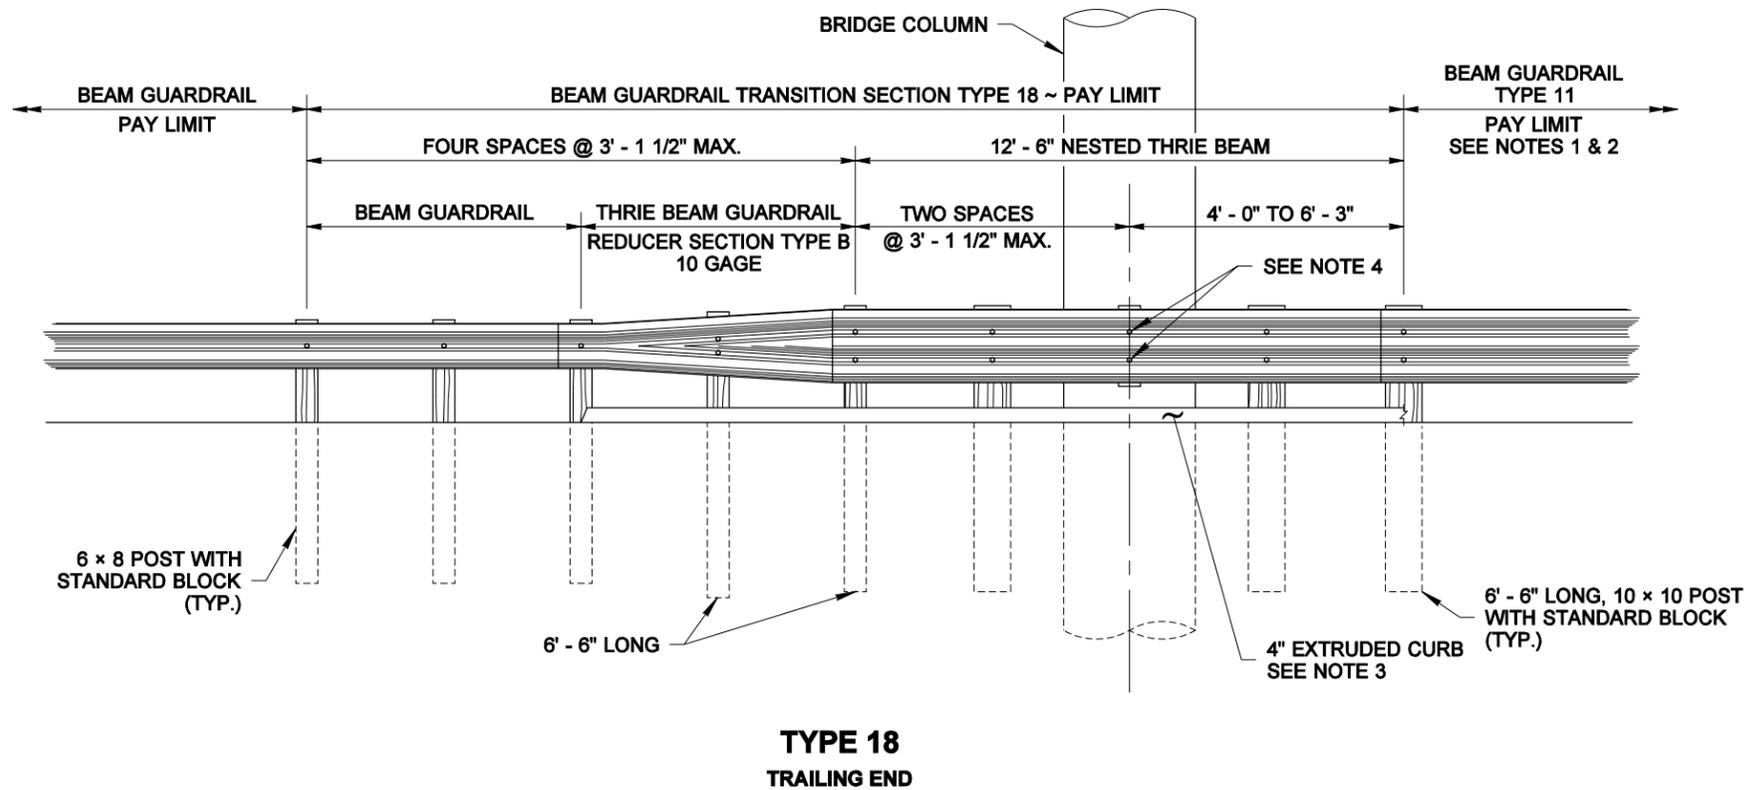


DRAWN BY: FERN LIDDELL

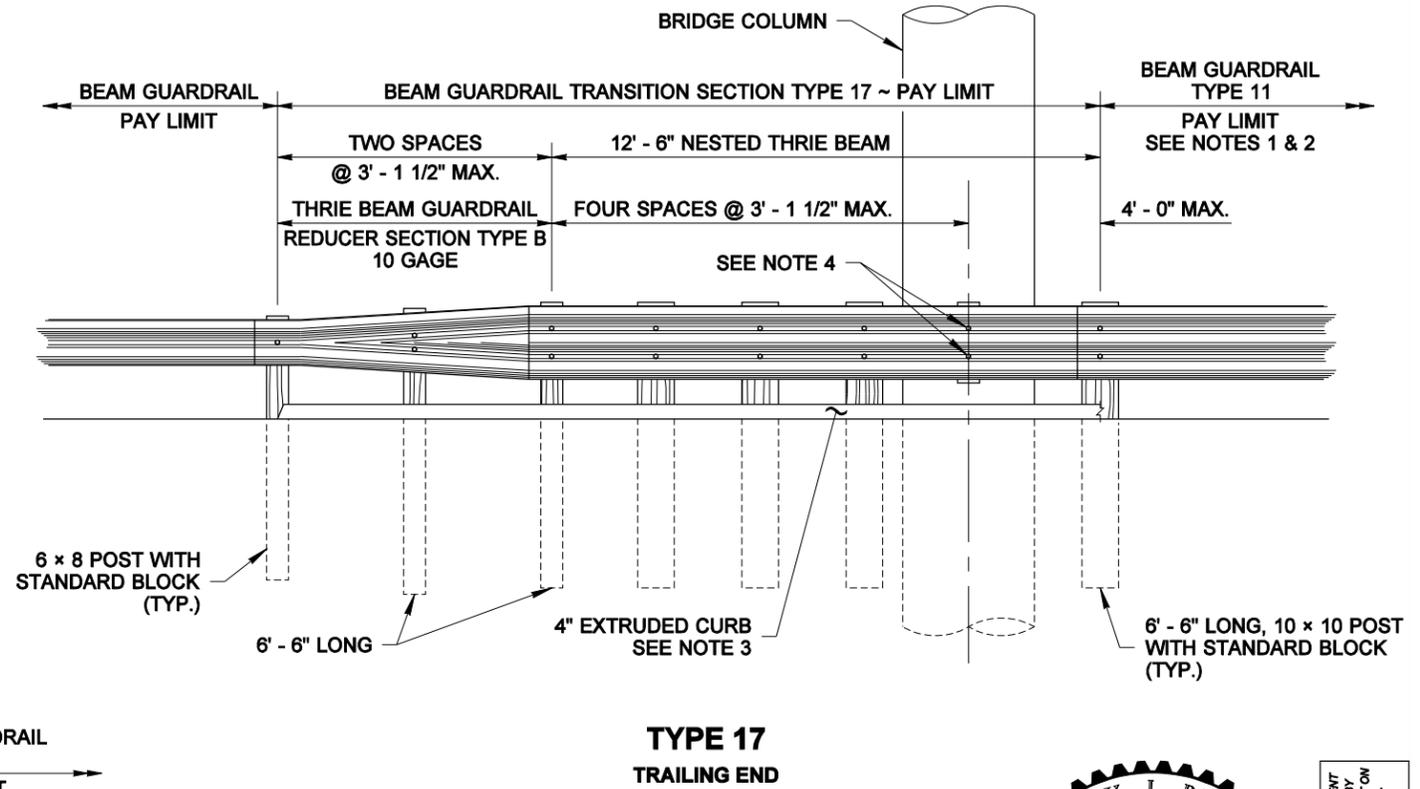

**NOTES**

1. See Contract for the number of thrie beam sections for Beam Guardrail Type 11.
2. If the distance from the end of the Beam Guardrail Type 11 to the column/structure exceeds 6' - 3" using 12' - 6" thrie beam sections, add a 6' - 3" nested section of thrie beam to reduce the distance to less than 6' - 3".
3. Install Extruded Curb (See **Standard Plan F-10.40**) at face of Guardrail.
4. Attach the standard block to the rail using two 5/8" x 4" lag bolts.

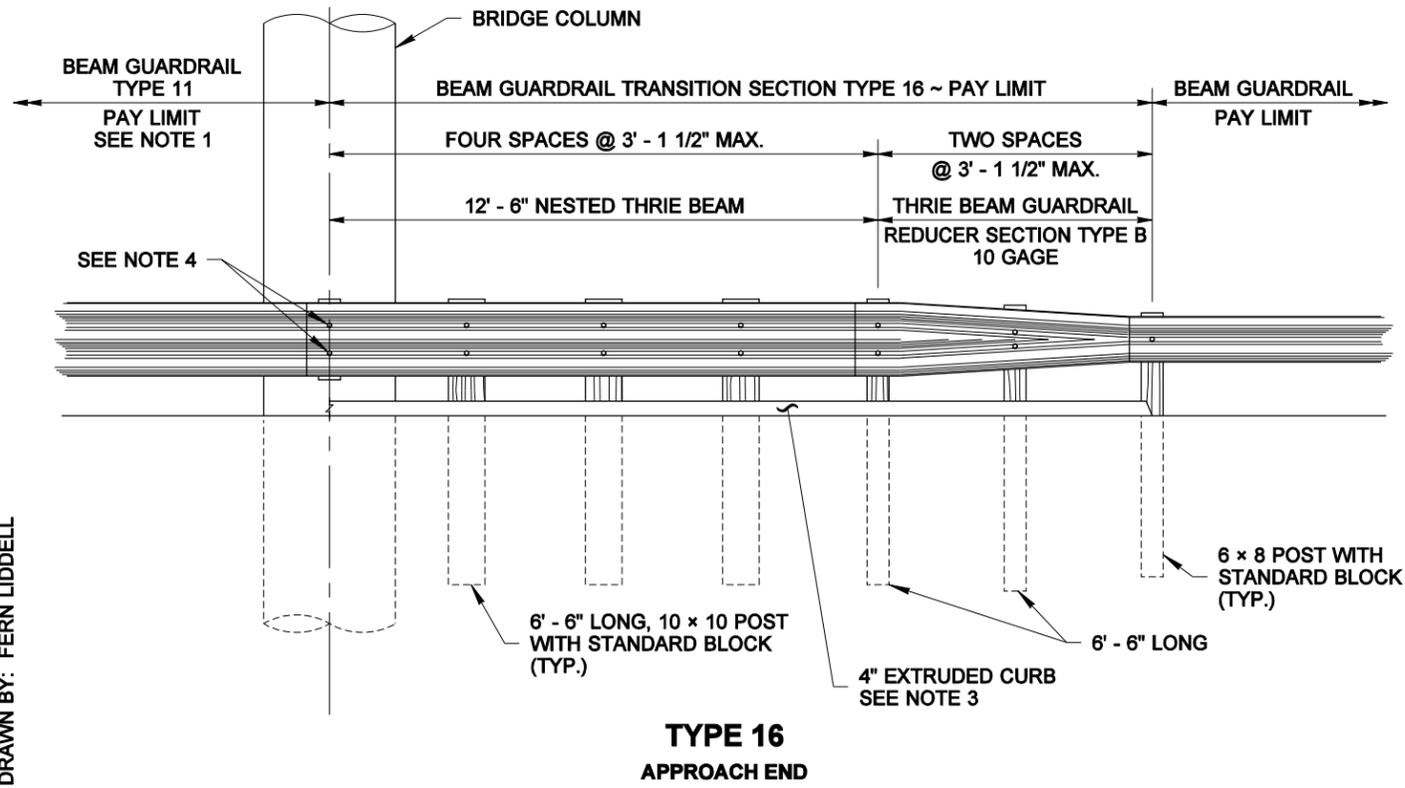

NOTE: THIS PLAN IS NOT A LEGAL ENGINEERING DOCUMENT UNLESS IT IS SIGNED AND SEALED BY THE ENGINEER AND APPROVED FOR PUBLICATION. IT IS FILED AT THE WASHINGTON STATE DEPARTMENT OF TRANSPORTATION. A COPY MAY BE OBTAINED UPON REQUEST.

**BEAM GUARDRAIL  
TRANSITION SECTIONS  
STANDARD PLAN C-3c**

SHEET 1 OF 1 SHEET

APPROVED FOR PUBLICATION

**Pasco Bakotich III** 06-27-11

STATE DESIGN ENGINEER DATE

