



2' - 3" FOR BEAM GUARDRAIL TYPE 1
2' - 7" FOR BEAM GUARDRAIL TYPE 31

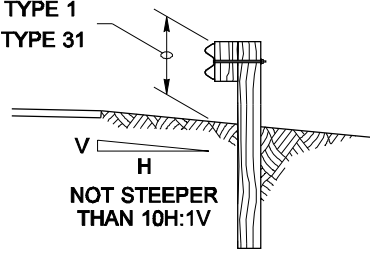


SECTION A


2' - 3" FOR BEAM GUARDRAIL TYPE 1
2' - 7" FOR BEAM GUARDRAIL TYPE 31

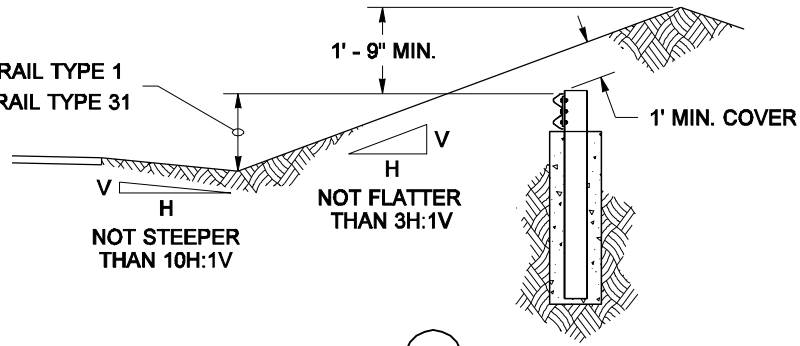

SECTION B

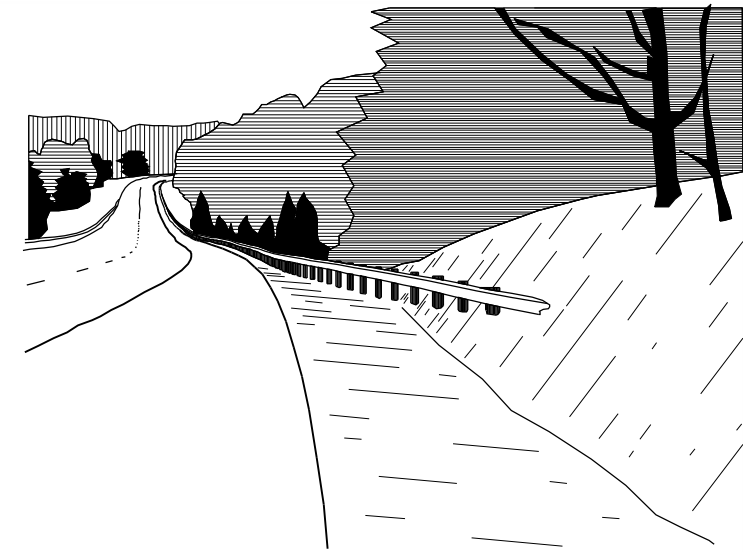


PERSPECTIVE

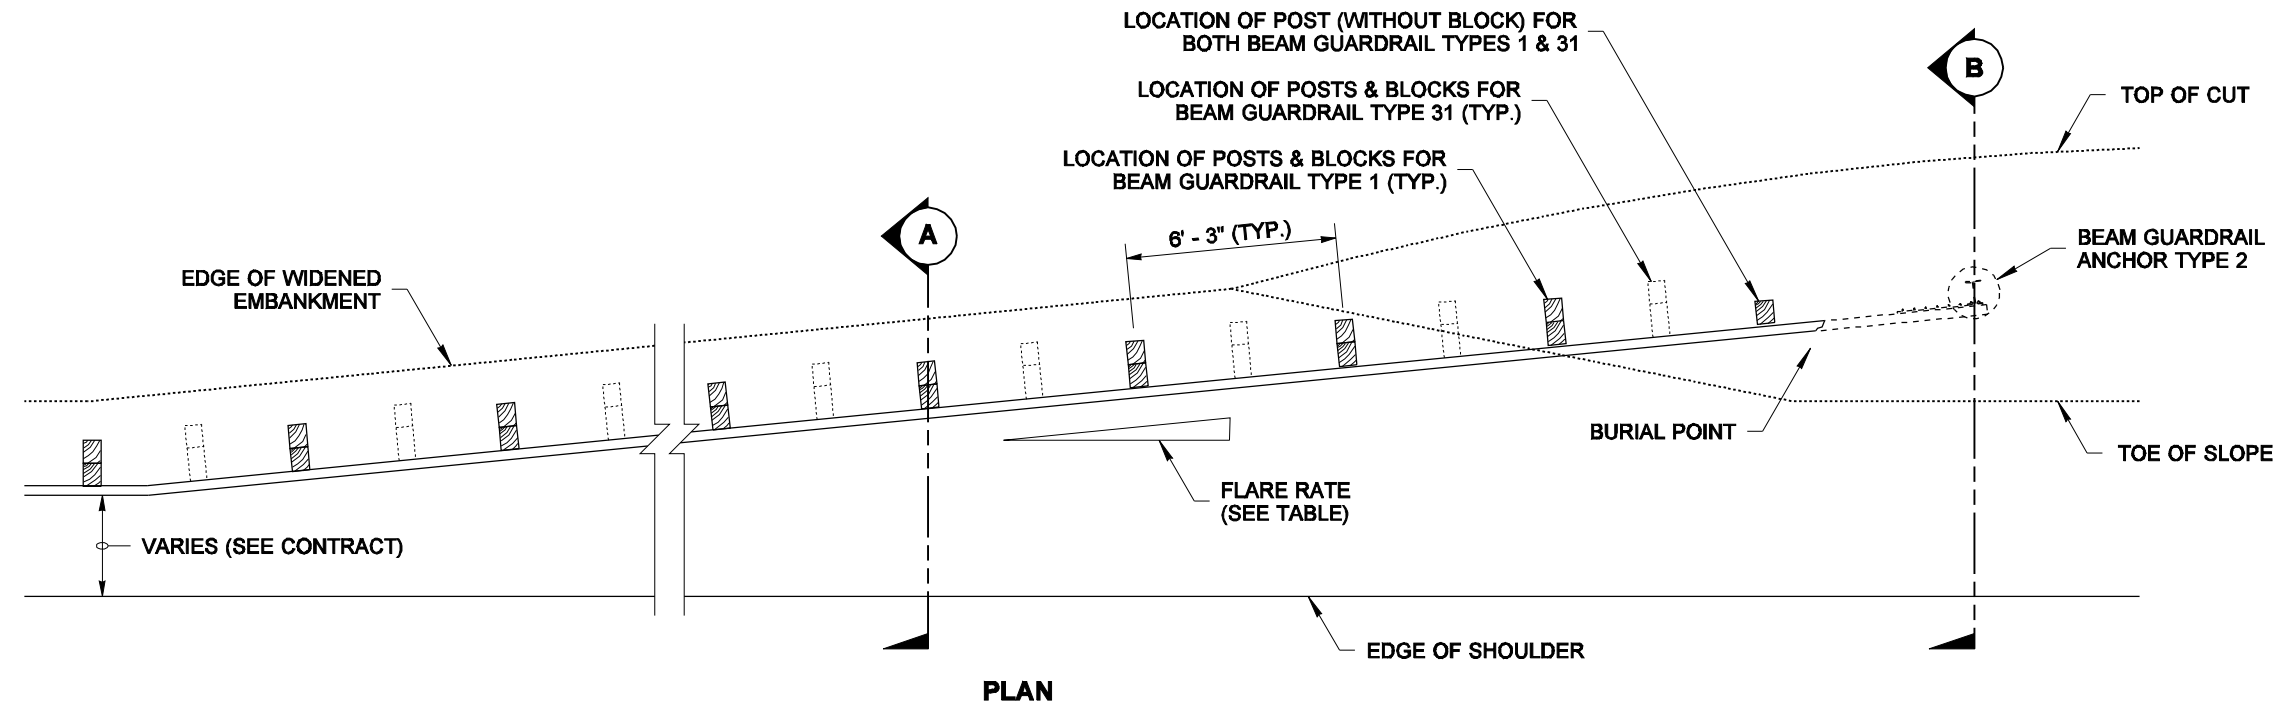

PLAN

FLARE RATE TABLE	
RATE	POSTED SPEED (mph)
15 : 1	70
14 : 1	60
12 : 1	55
11 : 1	50
10 : 1	45
9 : 1	40 or less

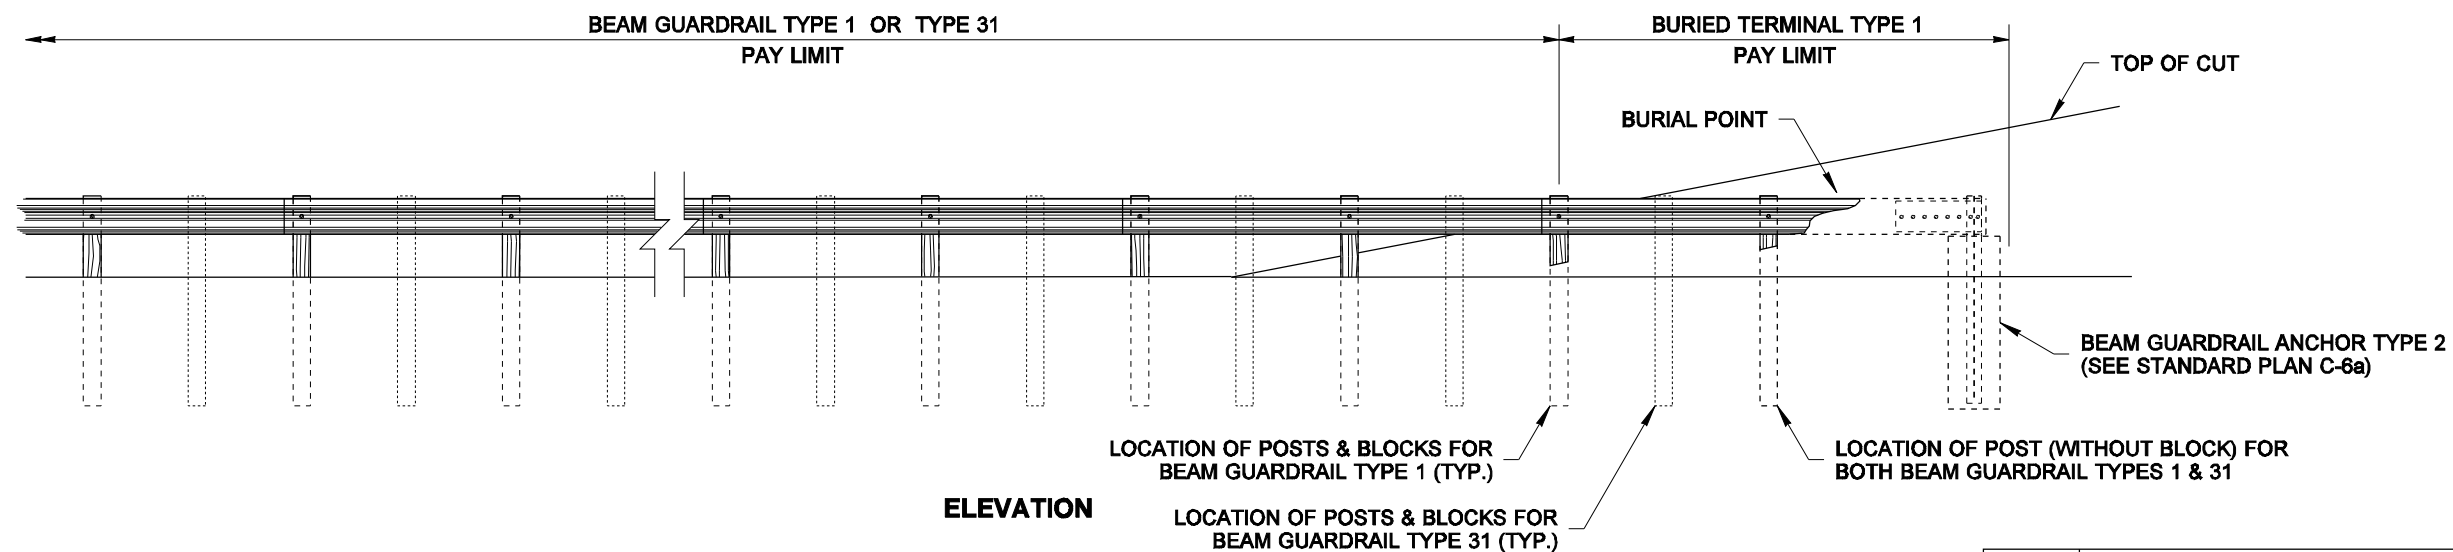

ELEVATION



EXPIRES JULY 24, 2008

NOTE: THIS PLAN IS NOT A LEGAL ENGINEERING DOCUMENT BUT AN ELECTRONIC DUPLICATE. THE ORIGINAL, SIGNED BY THE ENGINEER AND APPROVED FOR PUBLICATION, IS KEPT ON FILE AT THE WASHINGTON STATE DEPARTMENT OF TRANSPORTATION. A COPY MAY BE OBTAINED UPON REQUEST.

**BEAM GUARDRAIL
BURIED TERMINAL TYPE 1
STANDARD PLAN C-4**

SHEET 1 OF 1 SHEET

APPROVED FOR PUBLICATION

Ken L. Smith 02-21-07
STATE DESIGN ENGINEER DATE



11/2006	REVISED TO INCLUDE 31" TALL GUARDRAIL	MAS
DATE	REVISION	BY