
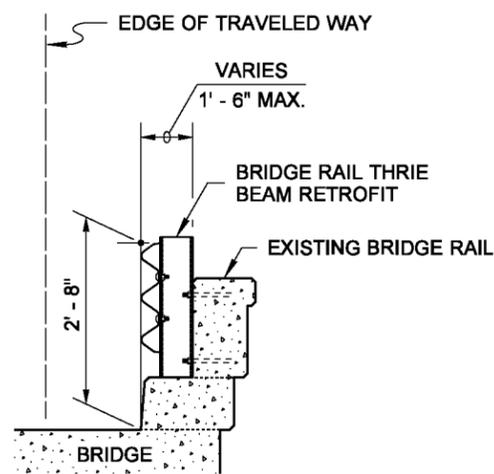



**NOTES**

1. See **Standard Plan C-1b, C-20.10, and C-25.20** for rail elements and thrie beam block details.
2. When a transition is required on the trailing end of the bridge, use a mirror image of this plan.
3. For additional alternatives not shown, see Contract Plans.

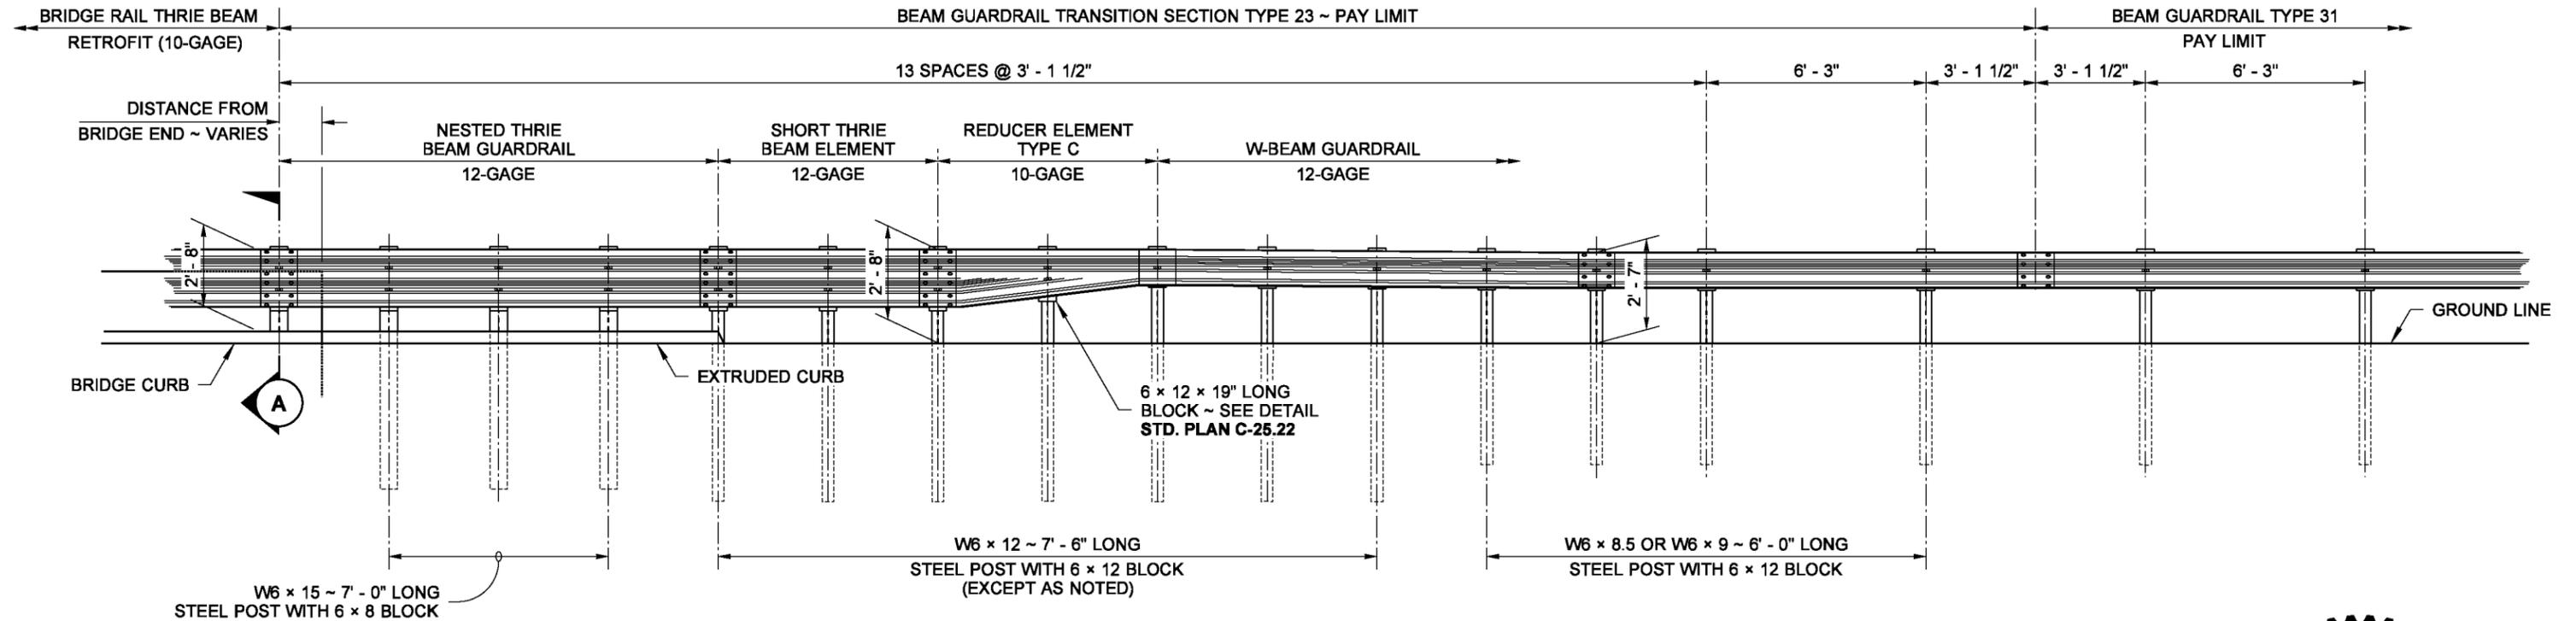

**SECTION A**  
ALTERNATIVE 1

**TYPE 23**  
**APPROACH END (SHOWN - SEE NOTE 2)**  
THRIE BEAM INSTALLED AT FACE OF CURB

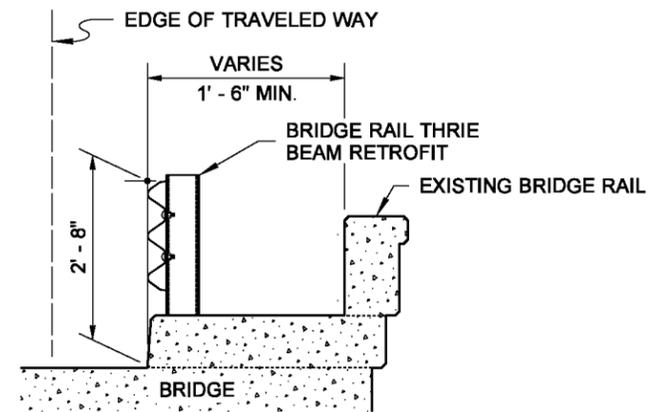

**SECTION A**  
ALTERNATIVE 2



**BEAM GUARDRAIL (TYPE 31)  
TRANSITION SECTION  
TYPE 23  
STANDARD PLAN C-25.26-03**

SHEET 1 OF 1 SHEET

APPROVED FOR PUBLICATION

STATE DESIGN ENGINEER  
Washington State Department of Transportation