
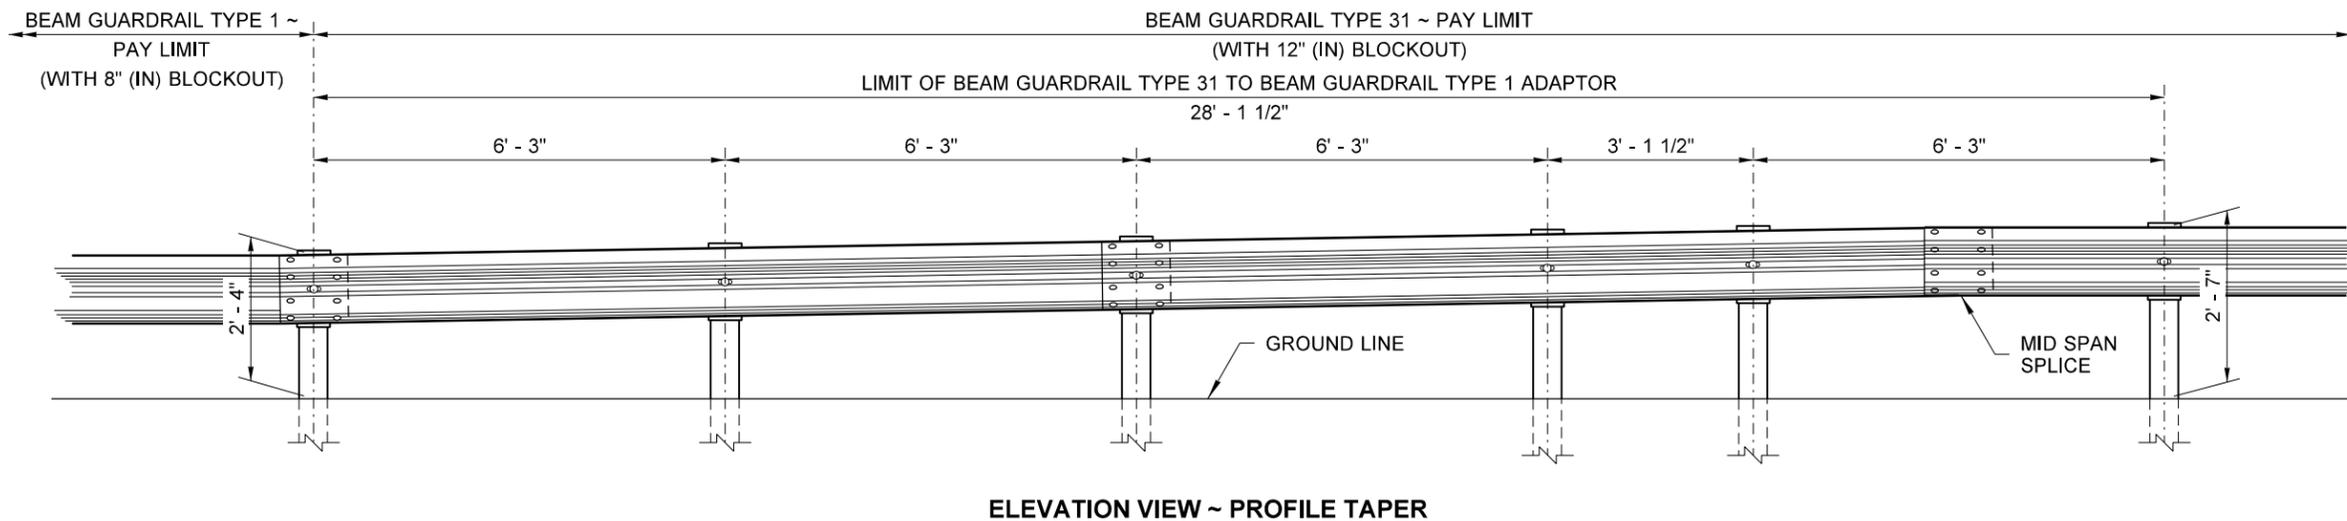


**NOTES**

1. Refer to **Standard Plans C-1** and **C-1b** for component details for Beam Guardrail Type 1 (not shown on this plan).
2. Refer to **Standard Plan C-20.10** for component details for Beam Guardrail Type 31 (not shown on this plan).
3. Accomodating the wider blockout (12" (in) width) used with Type 31 guardrail will require widening the embankment by 4" (in) or narrowing the shoulder by 4" (in).
4. Wood blocks shown. Blocks of alternate material may be used. See **Standard Specification 9-16.3(2)**.
5. All posts for any standard barrier run shall be of the same type: timber or steel.

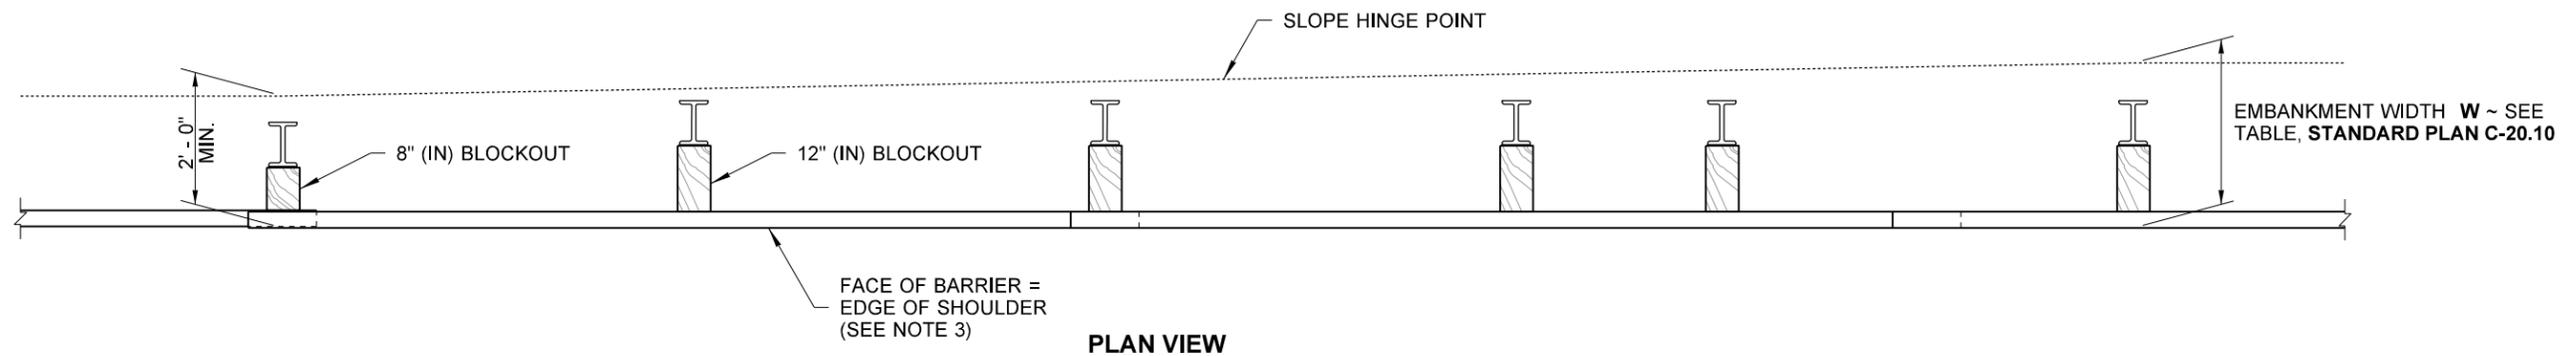

**BEAM GUARDRAIL TYPE 31  
TO BEAM GUARDRAIL TYPE 1  
ADAPTOR  
STANDARD PLAN C-25.80-04**

SHEET 1 OF 1 SHEET

APPROVED FOR PUBLICATION

STATE DESIGN ENGINEER  
Washington State Department of Transportation