




DRAWN BY: FERN LIDDELL

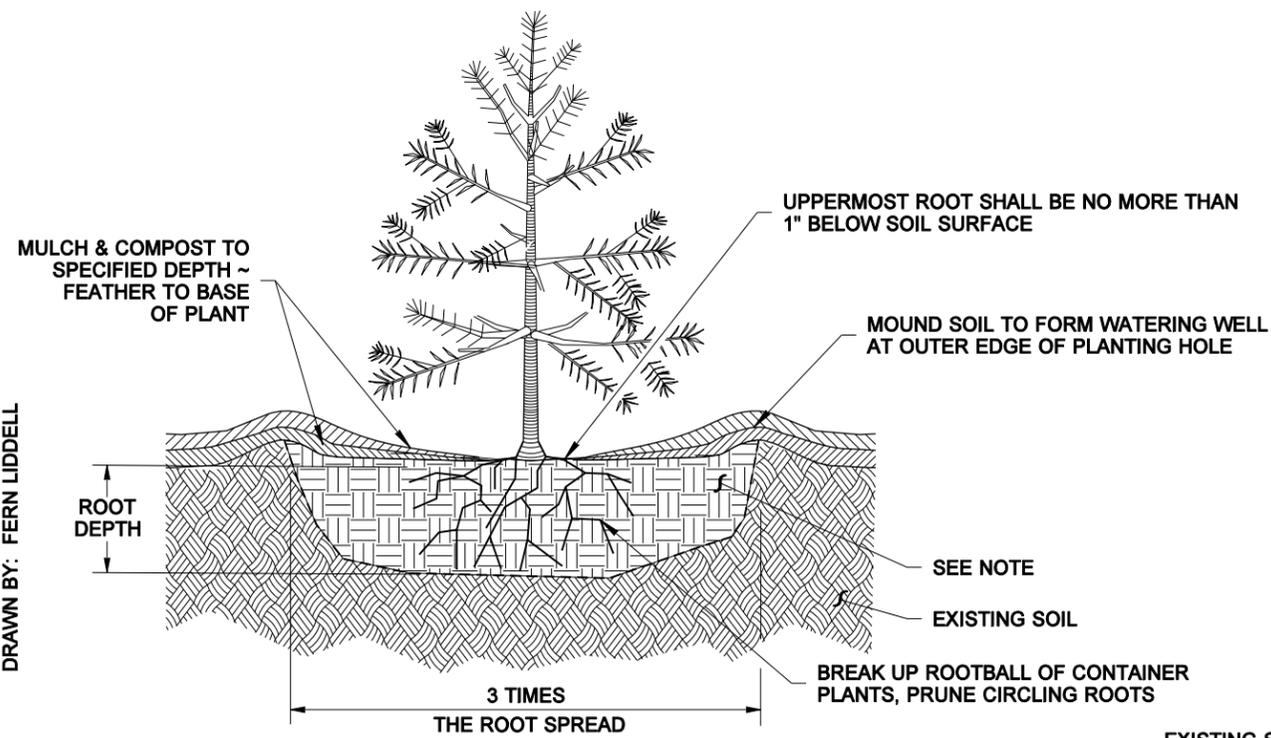


**SHRUB, TREE AND GROUND COVER PLANTING DETAIL**

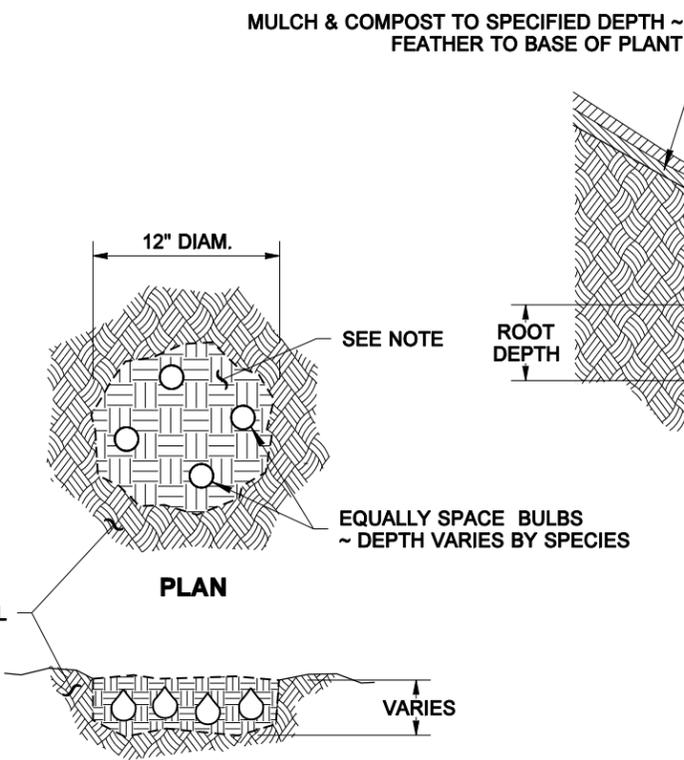


**BULB PLANTING DETAIL**

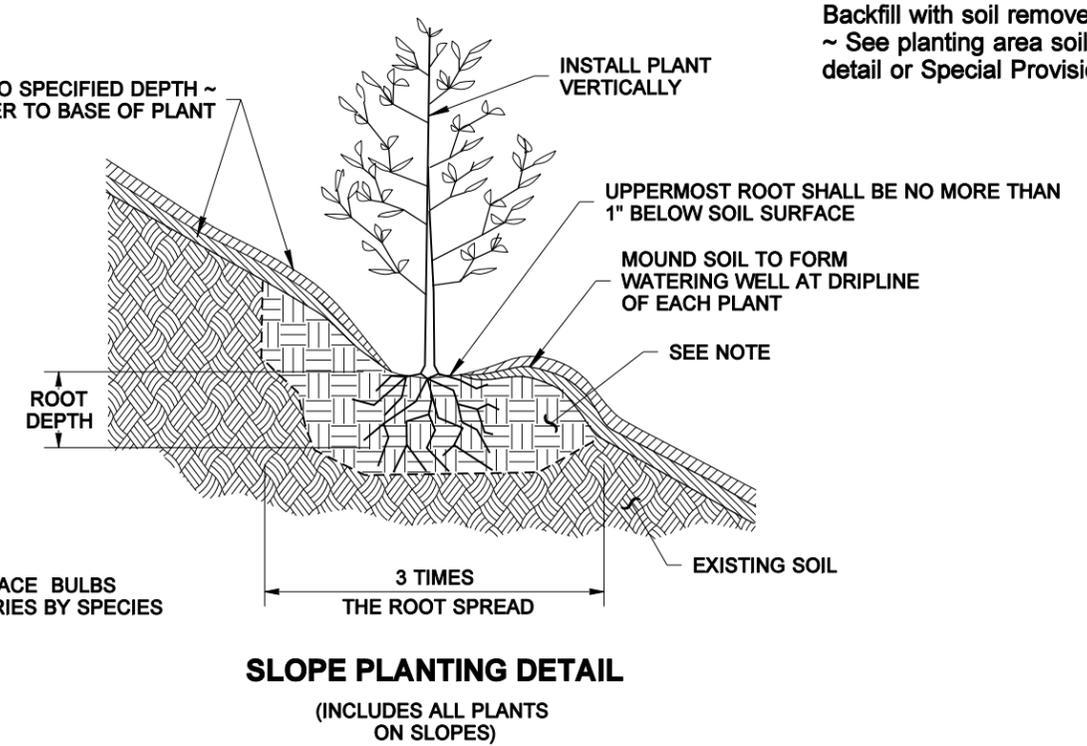


**SLOPE PLANTING DETAIL**  
(INCLUDES ALL PLANTS ON SLOPES)

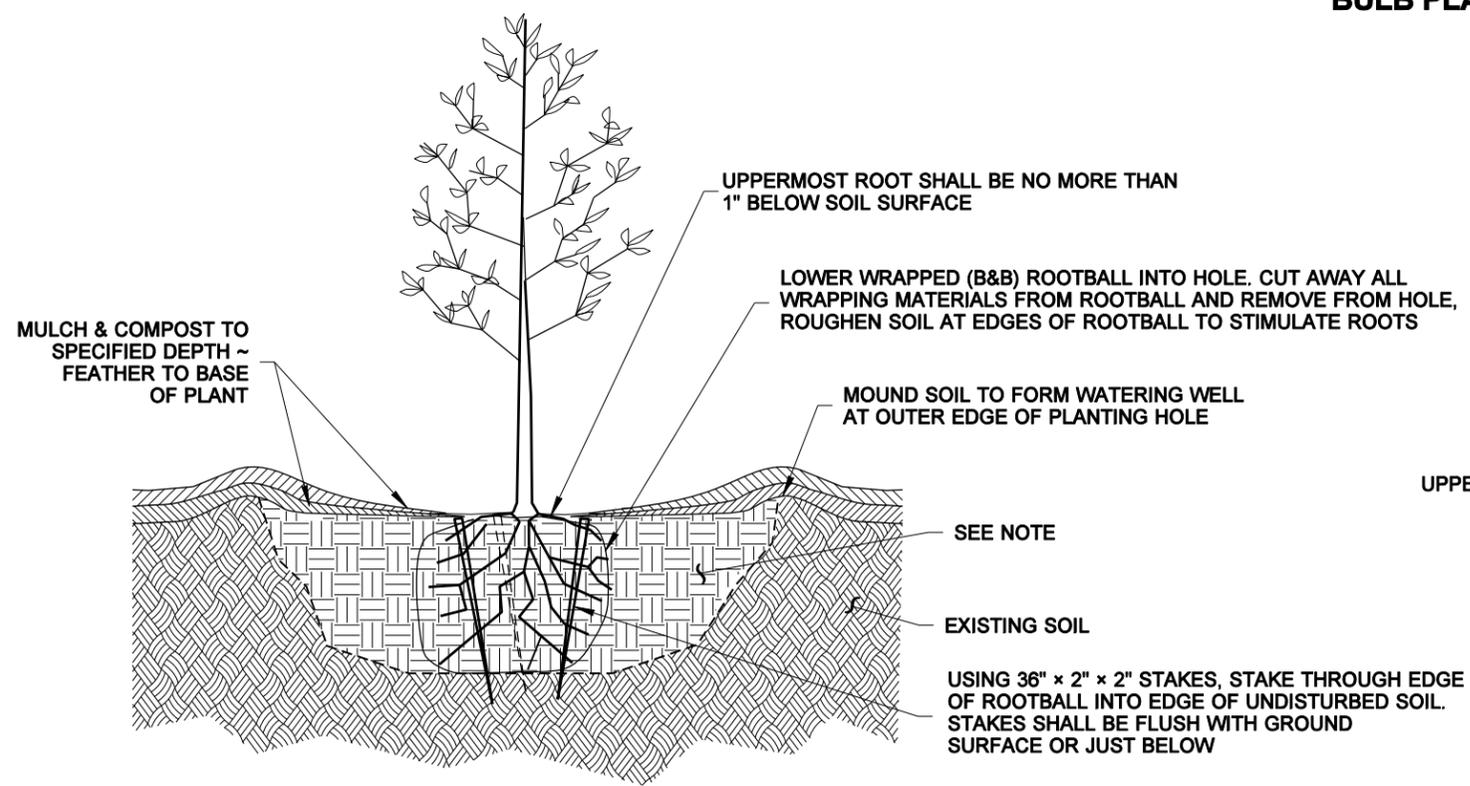

**STREET TREE PLANTING AND STAKING DETAIL**  
(APPLIES TO CONTAINER, BALL AND BURLAPPED, (B&B) DECIDUOUS AND CONIFERS)

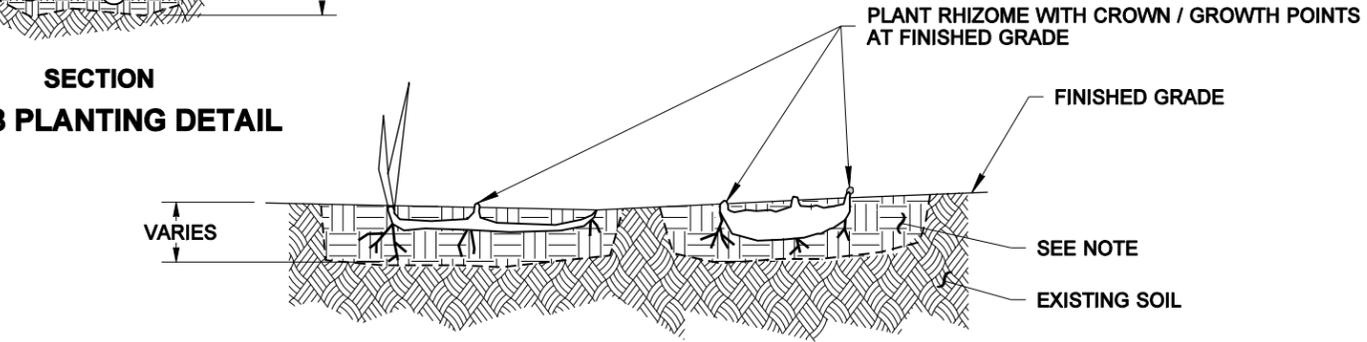

**TUBER OR RHIZOME PLANTING DETAIL**

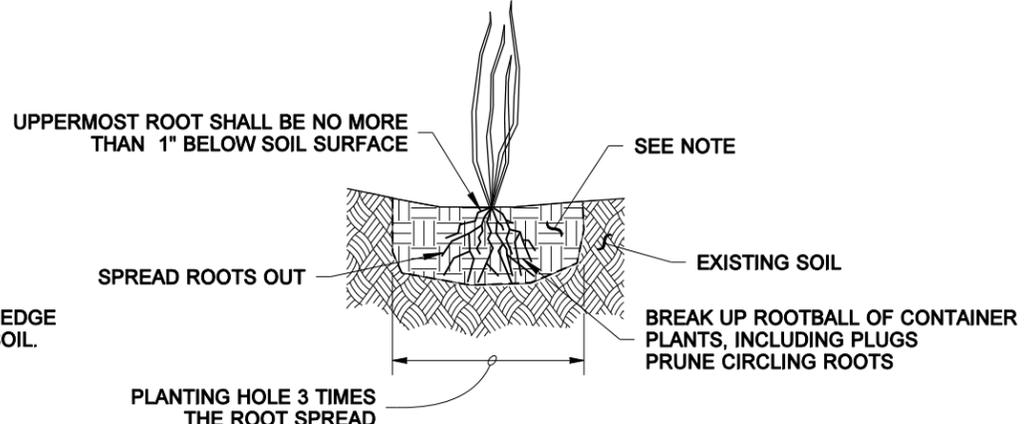

**EMERGENT PLANTING DETAIL**

**NOTE**  
Backfill with soil removed from hole  
~ See planting area soil preparation detail or Special Provisions.

STATE OF WASHINGTON REGISTERED LANDSCAPE ARCHITECT

SALLY A. ANDERSON  
CERTIFICATE NO. 000372

NOTE: THIS PLAN IS NOT A LEGAL ENGINEERING DOCUMENT BUT AN ELECTRONIC DUPLICATE. THE ORIGINAL, SIGNED BY THE ENGINEER AND APPROVED FOR PUBLICATION, IS KEPT ON FILE AT THE WASHINGTON STATE DEPARTMENT OF TRANSPORTATION. A COPY MAY BE OBTAINED UPON REQUEST.

**TREE AND SHRUB PLANTING DETAILS**  
**STANDARD PLAN H-10.10-00**  
SHEET 1 OF 1 SHEET

APPROVED FOR PUBLICATION  
**Pasco Bakotich III** 07-03-08  
STATE DESIGN ENGINEER DATE  
Washington State Department of Transportation