

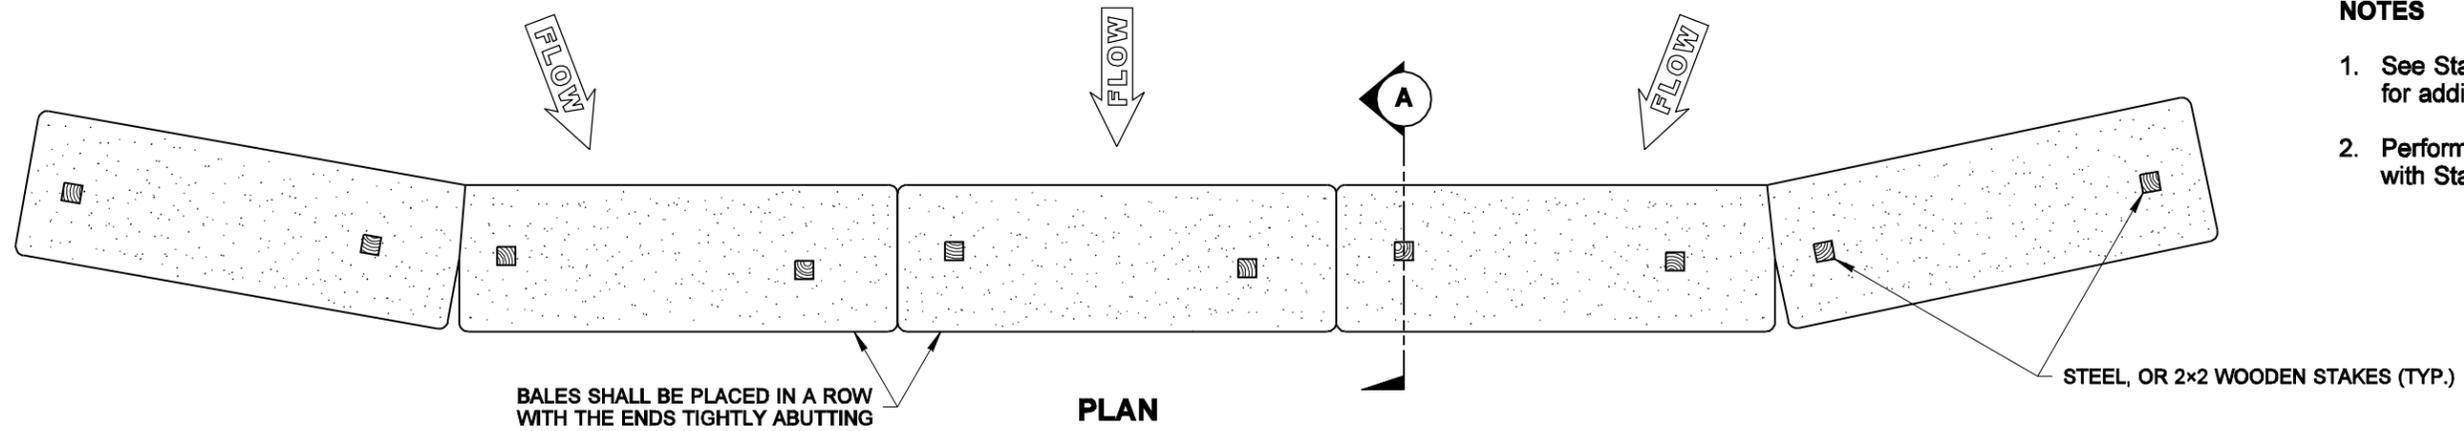


DRAWN BY: MARK SUJKA

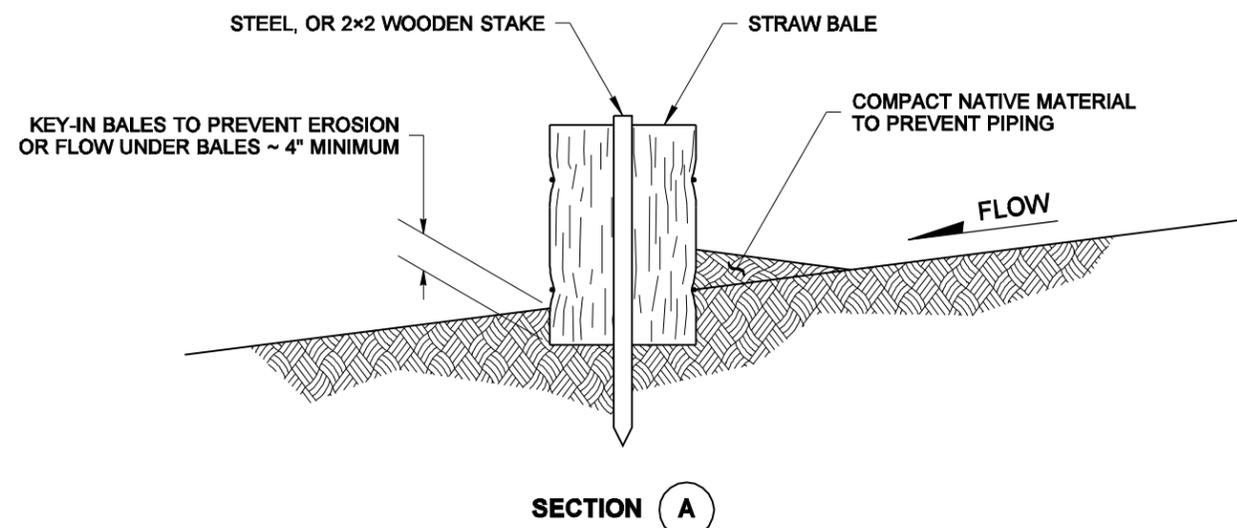

**NOTES**

1. See Standard Specification 8-01.3(9)C, for additional information.
2. Perform maintenance in accordance with Standard Specification 8-01.3(15).

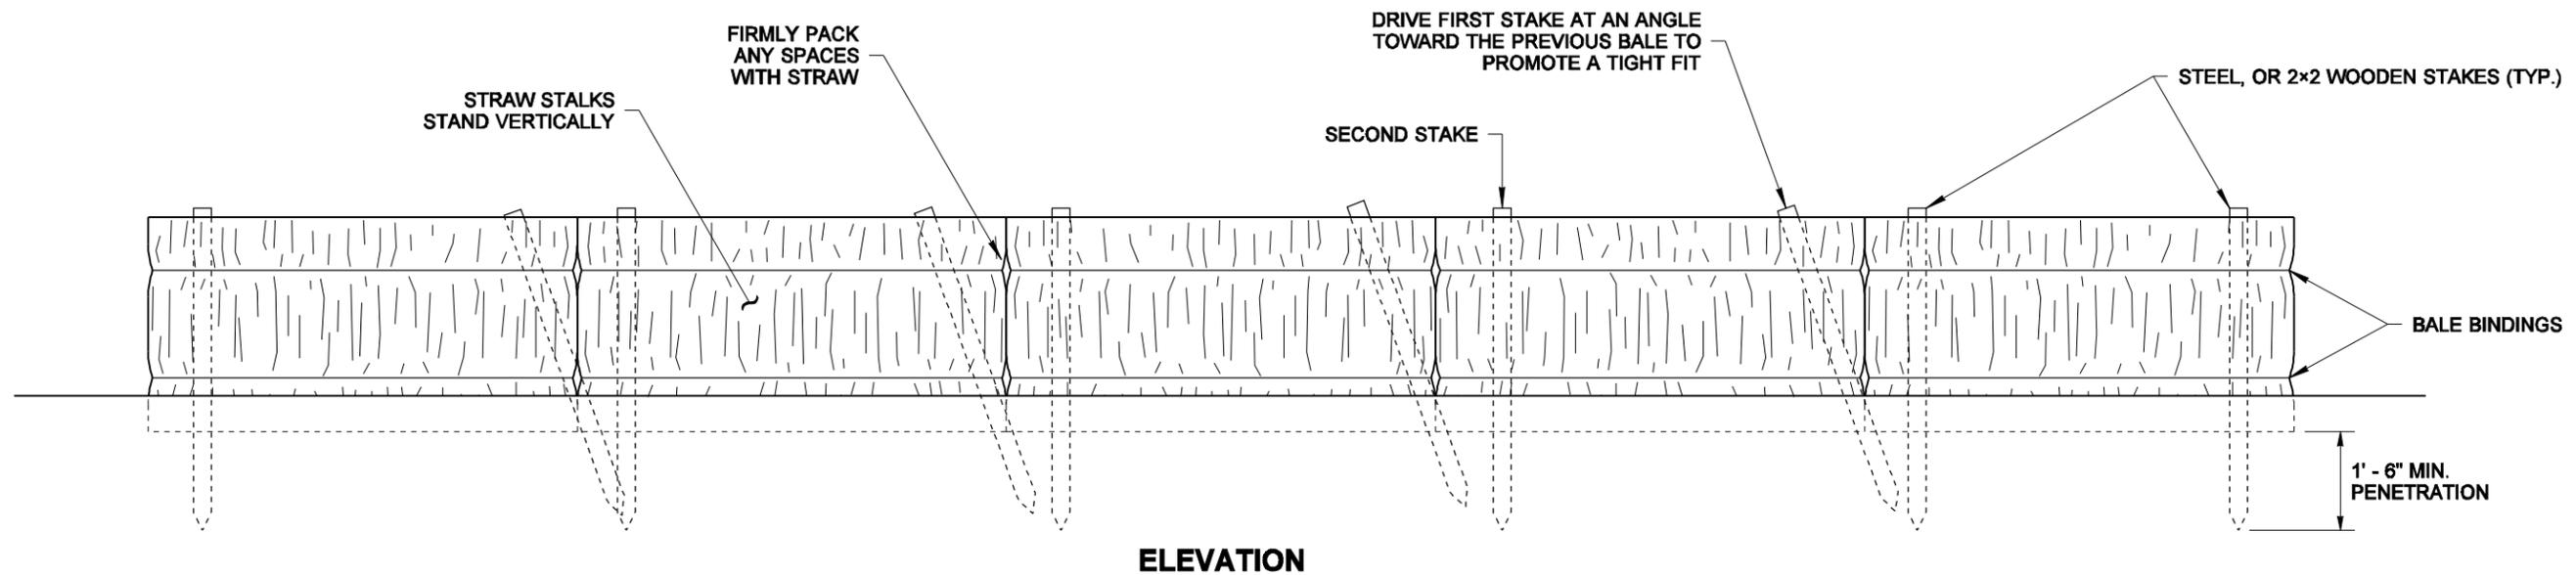

STATE OF WASHINGTON  
REGISTERED  
LANDSCAPE ARCHITECT

SANDRA L. SALISBURY  
CERTIFICATE NO. 000860

NOTE: THIS PLAN IS NOT A LEGAL ENGINEERING DOCUMENT BUT AN ELECTRONIC DUPLICATE. THE ORIGINAL, SIGNED BY THE ENGINEER AND APPROVED FOR PUBLICATION, IS KEPT ON FILE AT THE WASHINGTON STATE DEPARTMENT OF TRANSPORTATION. A COPY MAY BE OBTAINED UPON REQUEST.

**STRAW BALE BARRIER**

**STANDARD PLAN I-30.50-00**

SHEET 1 OF 1 SHEET

APPROVED FOR PUBLICATION

**Pasco Bakotich III** 11-14-07  
STATE DESIGN ENGINEER DATE

