


DRAWN BY: FERN LIDDELL

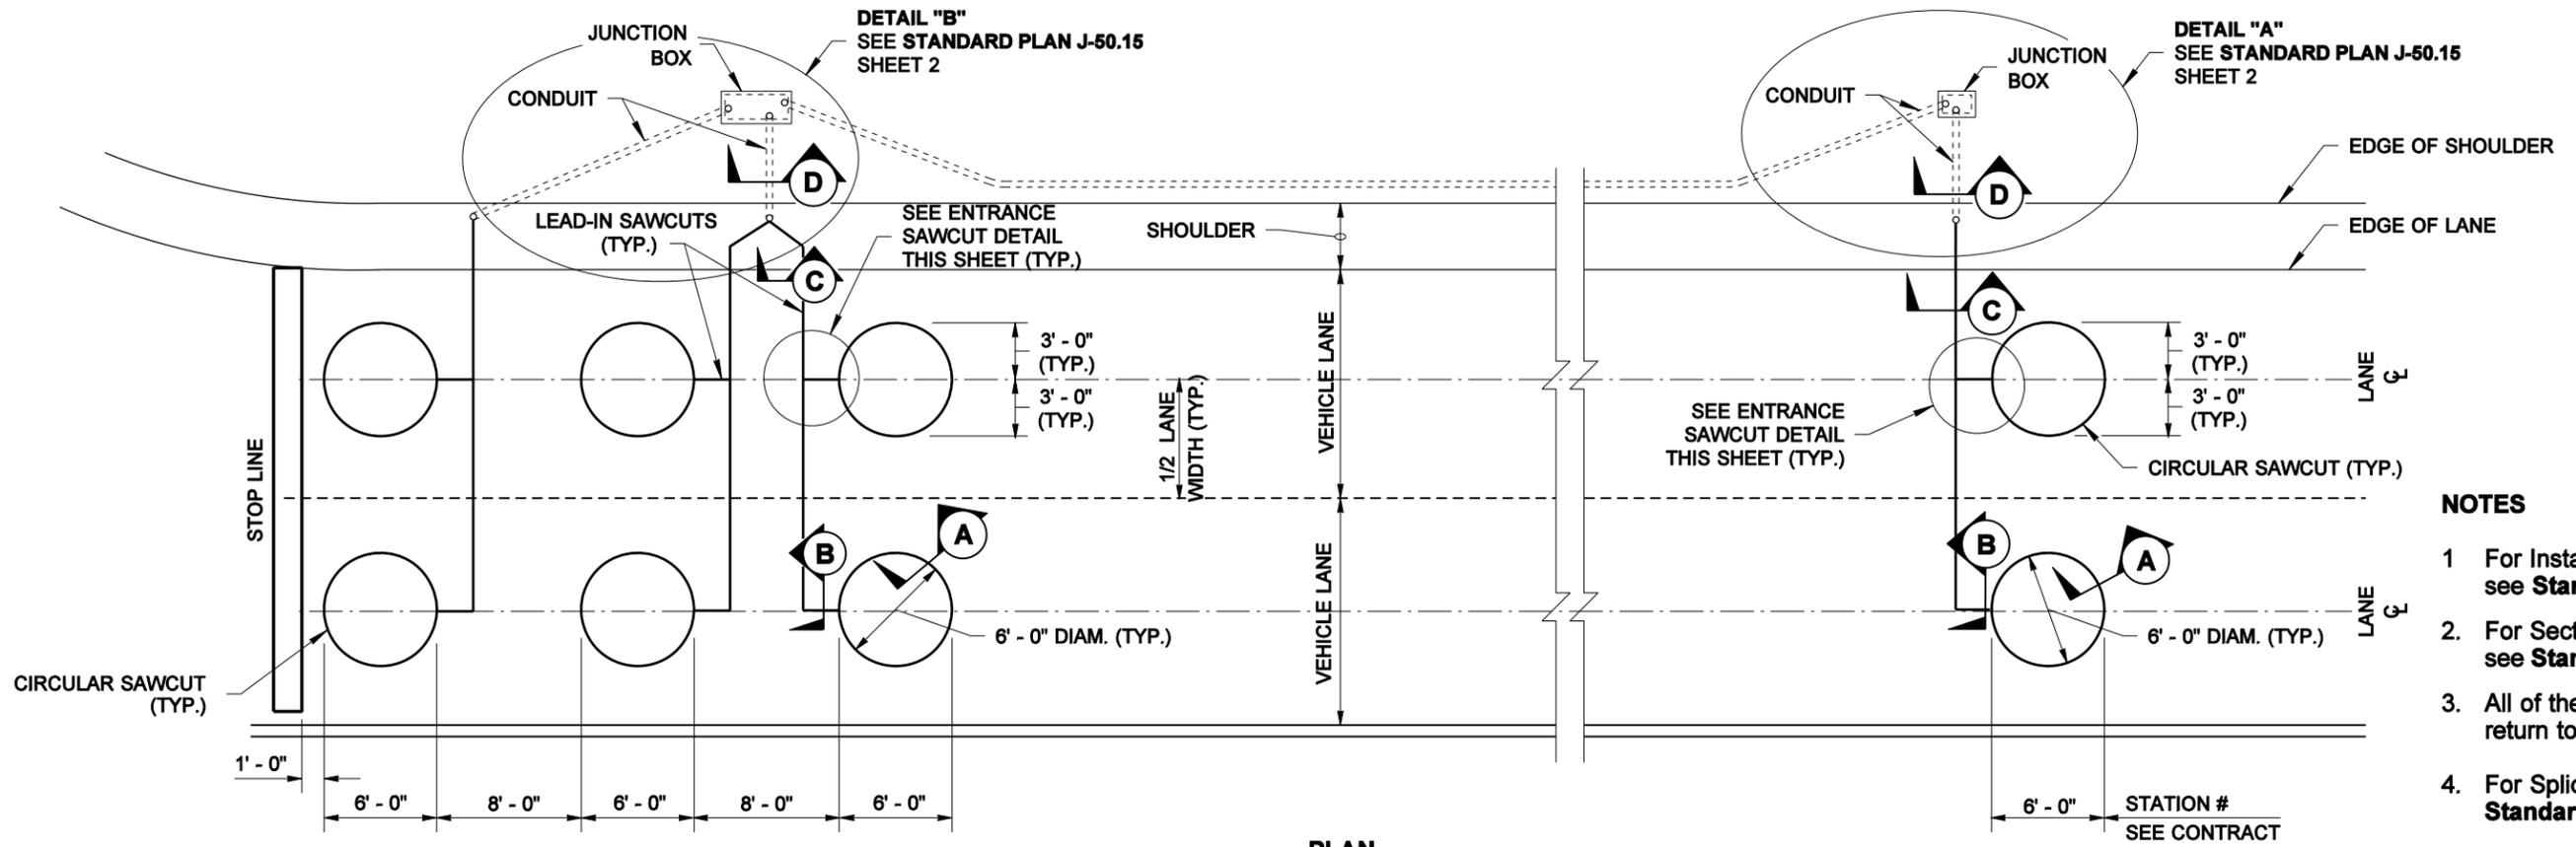


TYPE 3 STOP LINE LOOPS

PLAN

TYPE 3 ADVANCE LOOPS


NOTES

1. For Installation Notes and Details see **Standard Plan J-50.15**.
2. For Sections A, B, C, and D, see **Standard Plan J-50.15**.
3. All of the loop lead-in wires shall return to the Junction Box.
4. For Splice Detail, see **Standard Plan J-50.15**.
5. For Loop numbering Layout Details, see **sheet 3**.
6. For additional Induction Loop Details, see **Standard Plan J-50.15**.

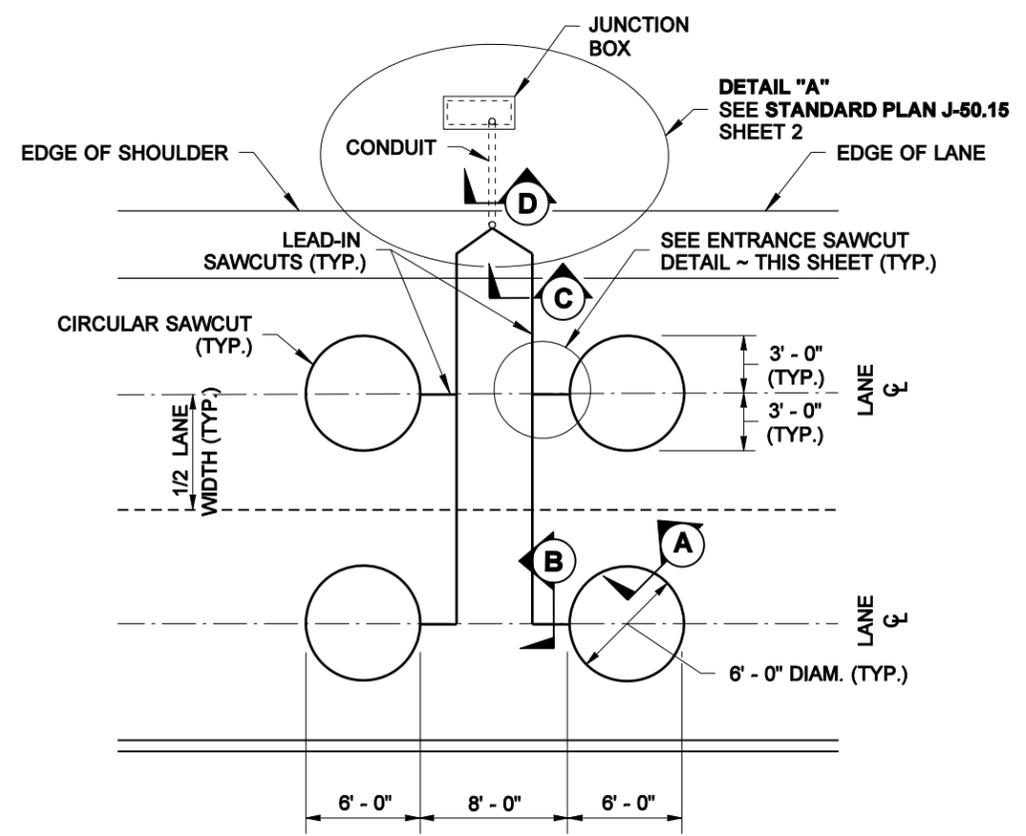


TYPE 3 SAMPLING LOOPS

PLAN

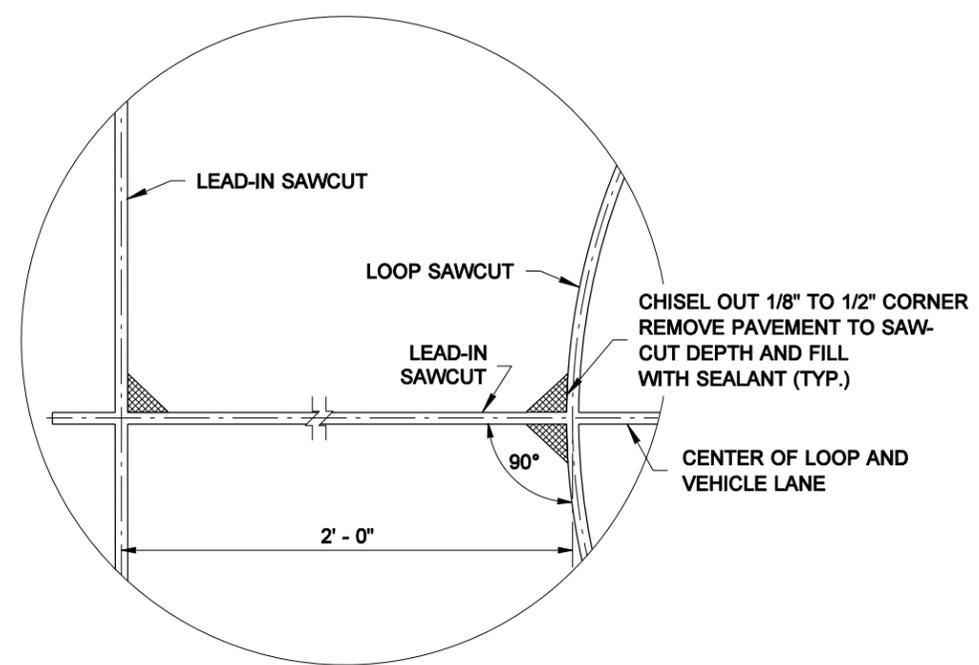

ENTRANCE SAWCUT DETAIL

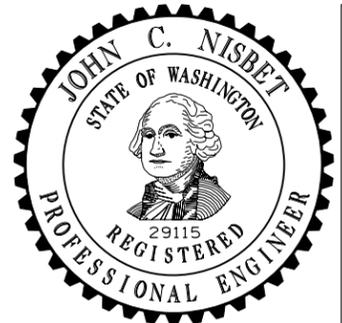

NOTE: THIS PLAN IS NOT A LEGAL ENGINEERING DOCUMENT UNTIL IT IS APPROVED FOR PUBLICATION BY THE ENGINEER AND APPROVED FOR ORALS BY THE FILE AT THE WASHINGTON STATE DEPARTMENT OF TRANSPORTATION. A COPY MAY BE OBTAINED UPON REQUEST.

TYPE 3 INDUCTION LOOP
STANDARD PLAN J-50.12-00


SHEET 1 OF 3 SHEETS

APPROVED FOR PUBLICATION


Pasco Bakotich III 06-03-11
STATE DESIGN ENGINEER DATE

Washington State Department of Transportation


DRAWN BY: FERN LIDDELL

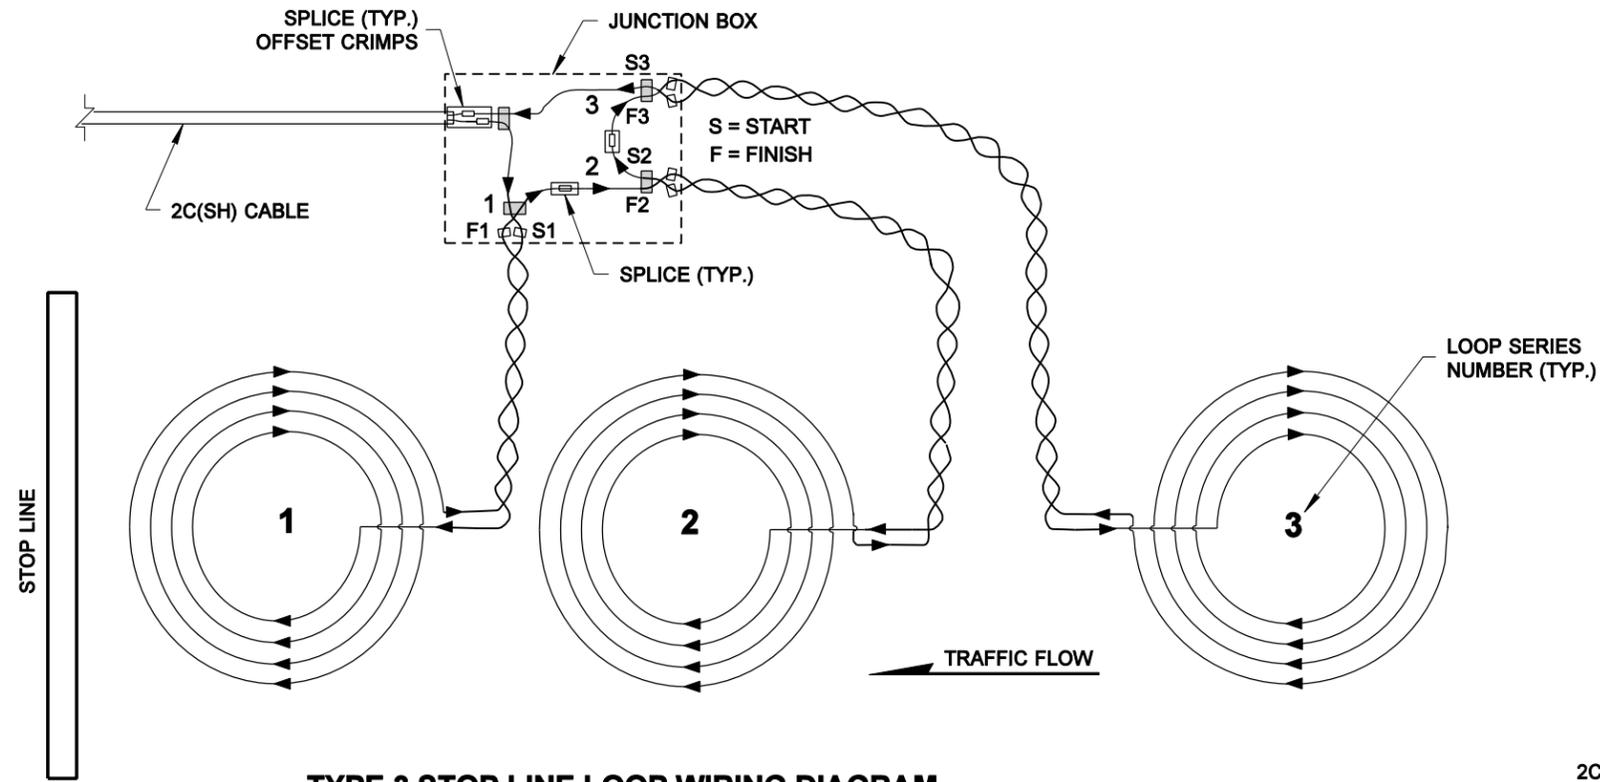


TYPE 3 STOP LINE LOOP WIRING DIAGRAM
SERIES SPLICE SHOWN

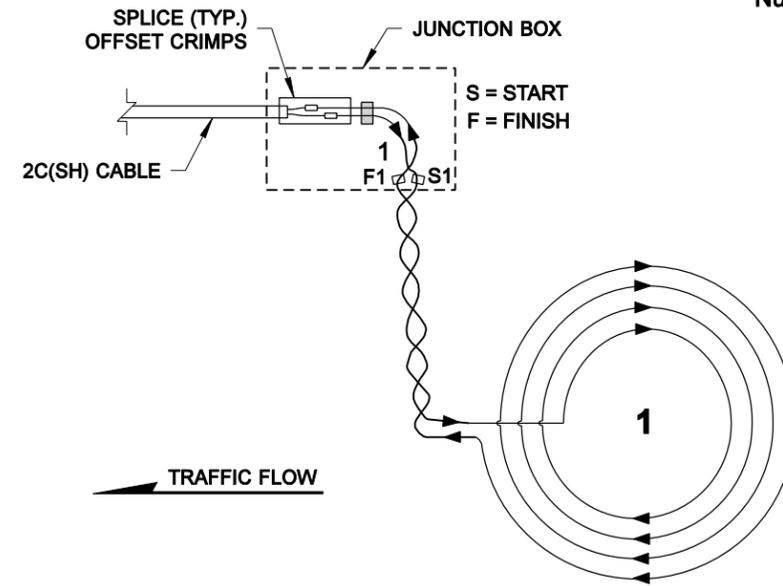

TYPE 3 ADVANCE LOOP WIRING DIAGRAM

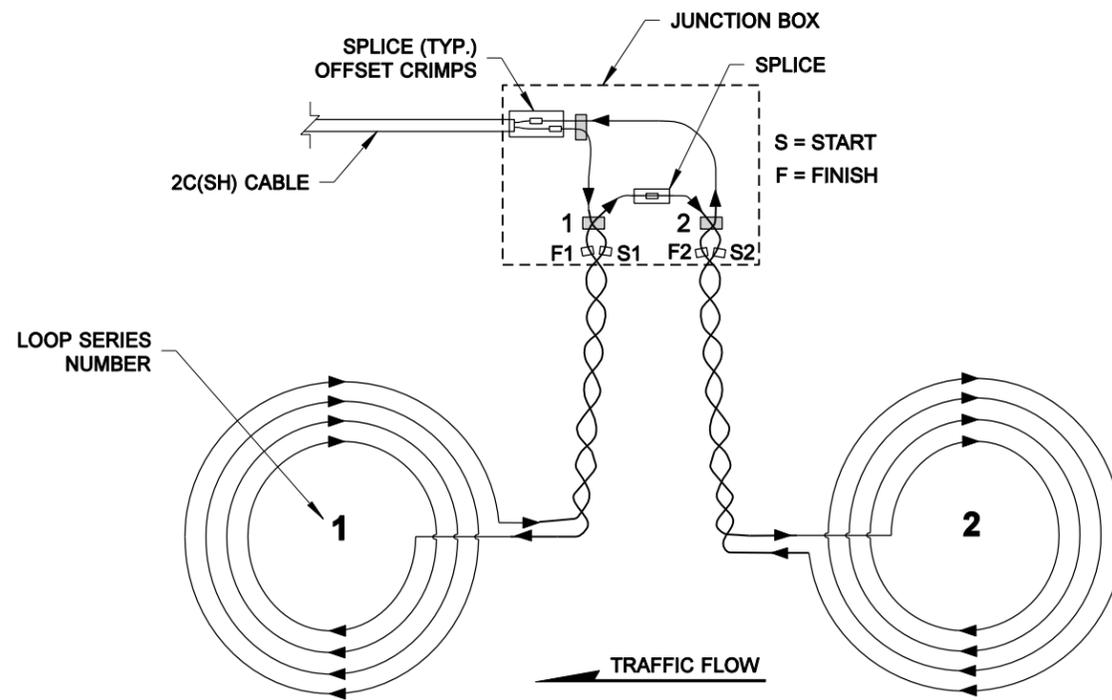


TYPE 3 SAMPLING LOOP WIRING DIAGRAM
SERIES SPLICE SHOWN

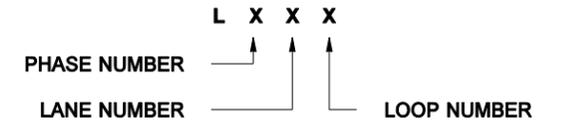

LOOP NUMBER MARKING DETAIL

NOTES

Loop numbering layout will be similar to Loop Numbering Layout Detail, Sheet 3

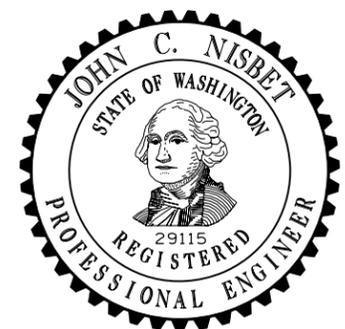

NOTE: THIS PLAN IS NOT A LEGAL ENGINEERING DOCUMENT UNLESS IT IS APPROVED FOR PUBLICATION BY THE ENGINEER AND APPROVED FOR THE BOARD OF TRANSPORTATION. A COPY MAY BE OBTAINED UPON REQUEST.


TYPE 3 INDUCTION LOOP
STANDARD PLAN J-50.12-00
SHEET 2 OF 3 SHEETS

APPROVED FOR PUBLICATION


Pasco Bakotich III 06-03-11
STATE DESIGN ENGINEER DATE

Washington State Department of Transportation


DRAWN BY: FERN LIDDELL

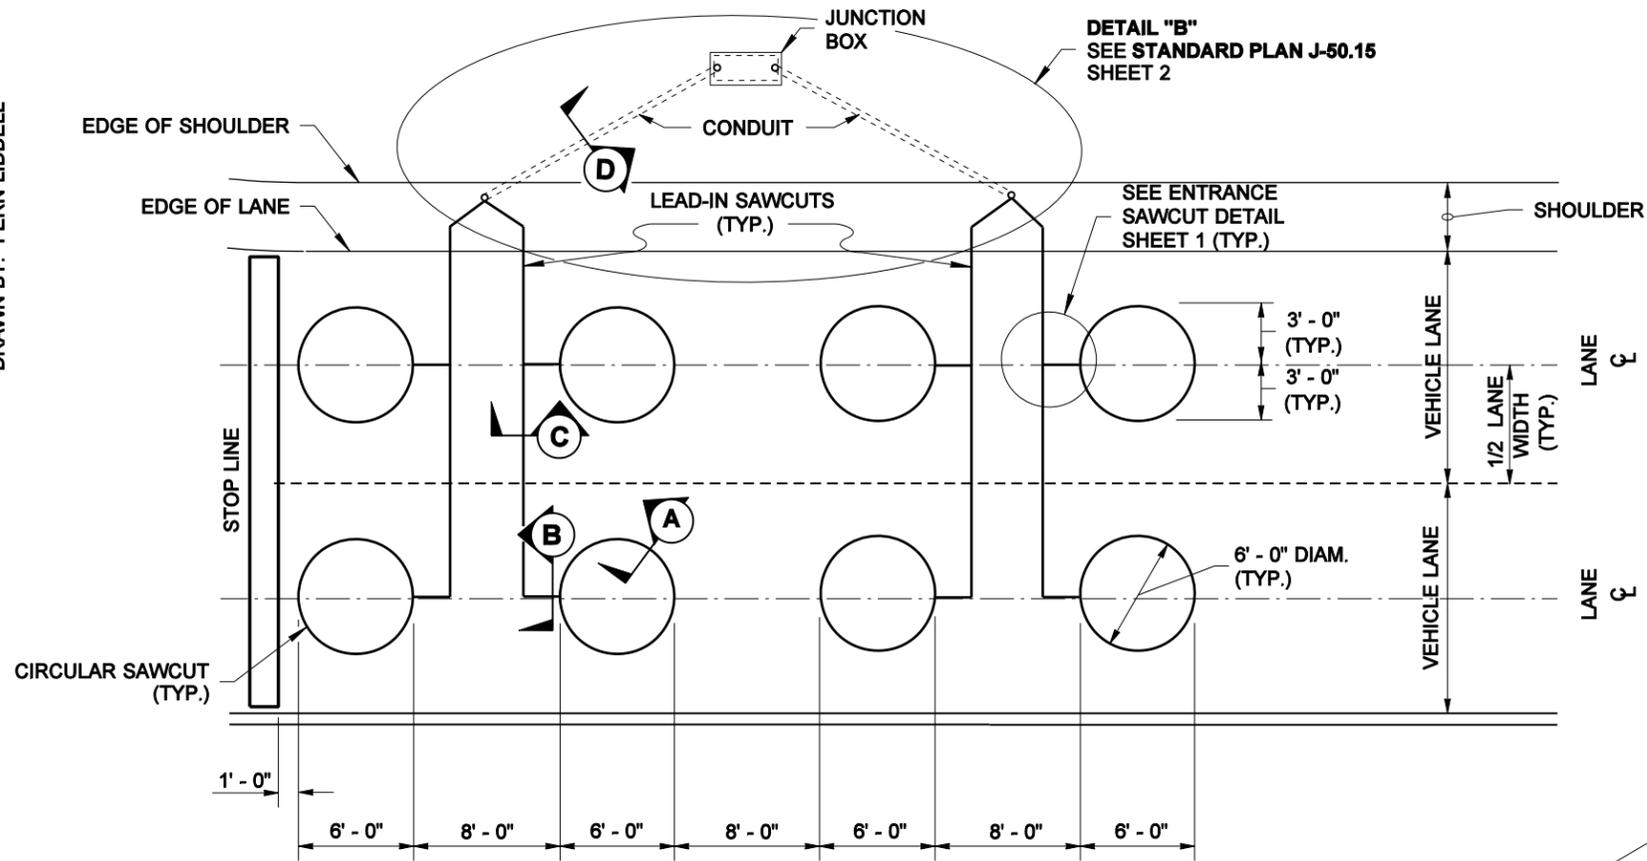


PLAN
TYPE 3A STOP LINE LOOPS

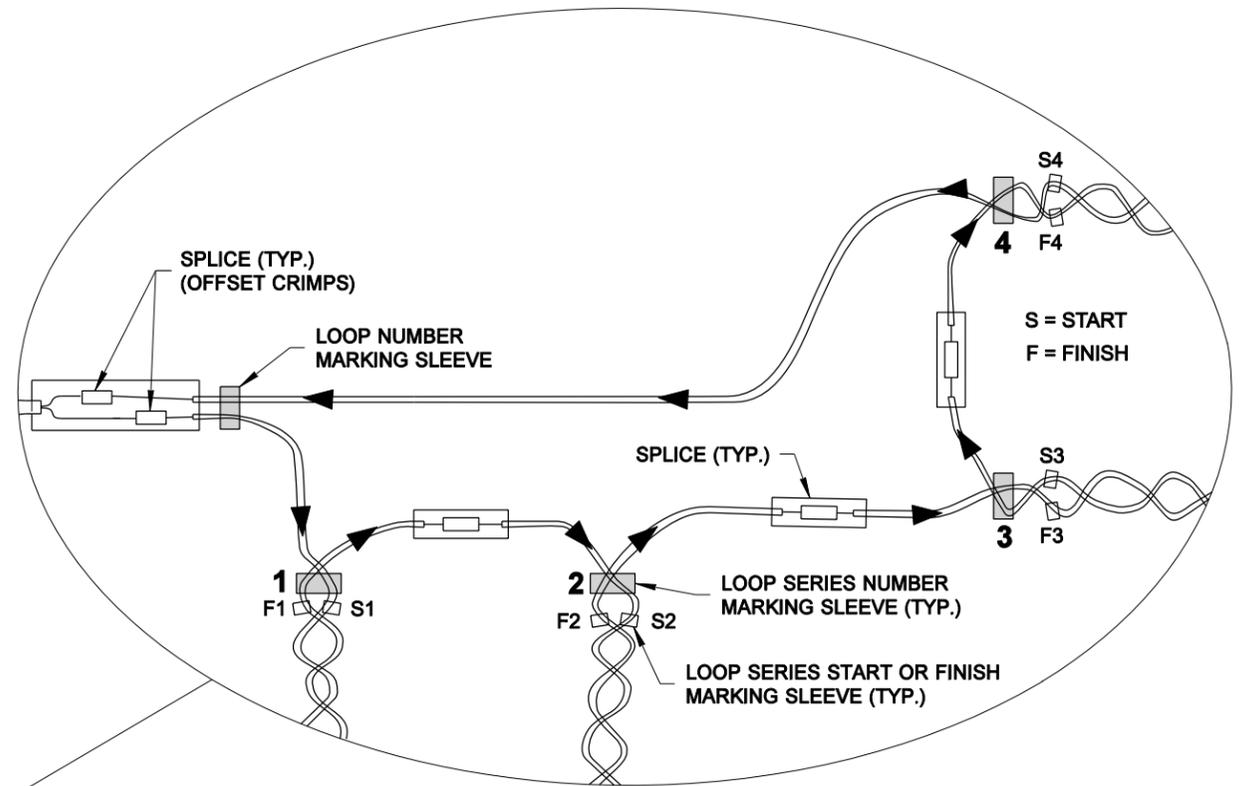


LOOP NUMBERING LAYOUT DETAIL

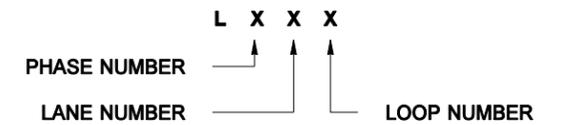

LOOP NUMBER MARKING DETAIL

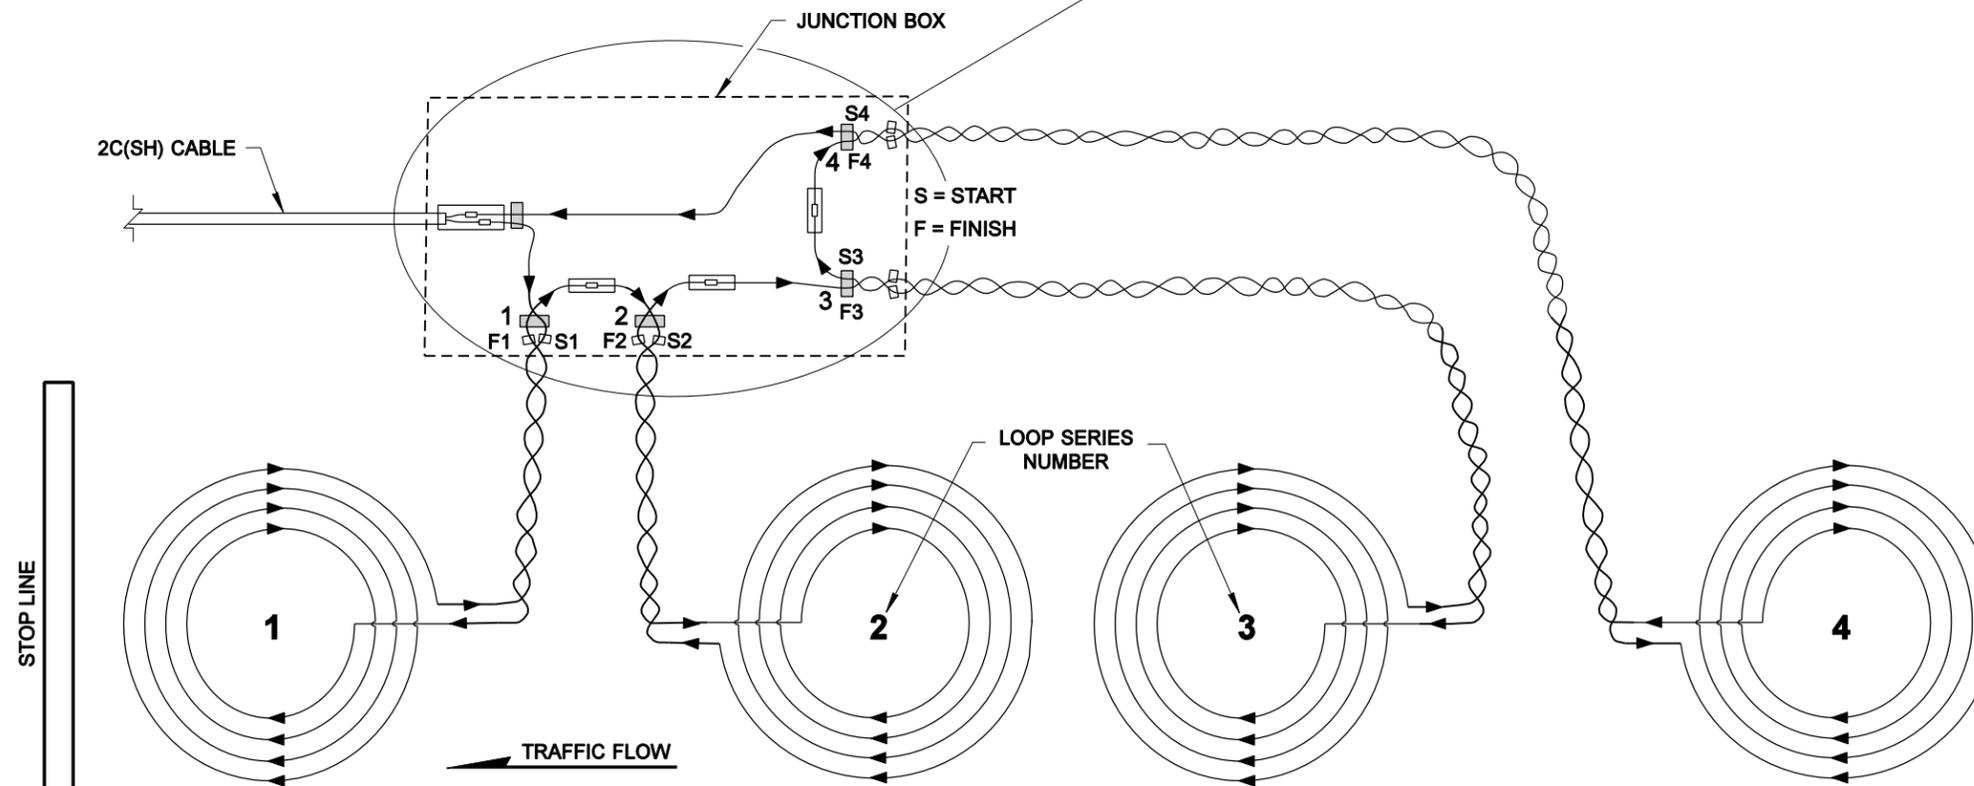

TYPE 3A STOP LINE LOOP WIRING DIAGRAM
SERIES SPLICE SHOWN

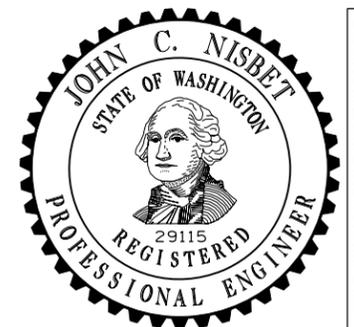

NOTE: THIS PLAN IS NOT A LEGAL ENGINEERING DOCUMENT
 BUT IS BEING SUBMITTED FOR RECORD. IT IS THE RESPONSIBILITY OF THE ENGINEER TO OBTAIN THE NECESSARY PERMITS AND APPROVALS FROM THE APPROPRIATE AGENCIES. THIS PLAN IS FILED AT THE WASHINGTON STATE DEPARTMENT OF TRANSPORTATION. A COPY MAY BE OBTAINED UPON REQUEST.

TYPE 3 INDUCTION LOOP
STANDARD PLAN J-50.12-00
 SHEET 3 OF 3 SHEETS

APPROVED FOR PUBLICATION
Pasco Bakotich III 06-03-11
 STATE DESIGN ENGINEER DATE
 Washington State Department of Transportation