



① TOTAL MARKING AREA (PER 12' WIDE LANE) = 109.75 SQ.FT.
STANDARD SYMBOL

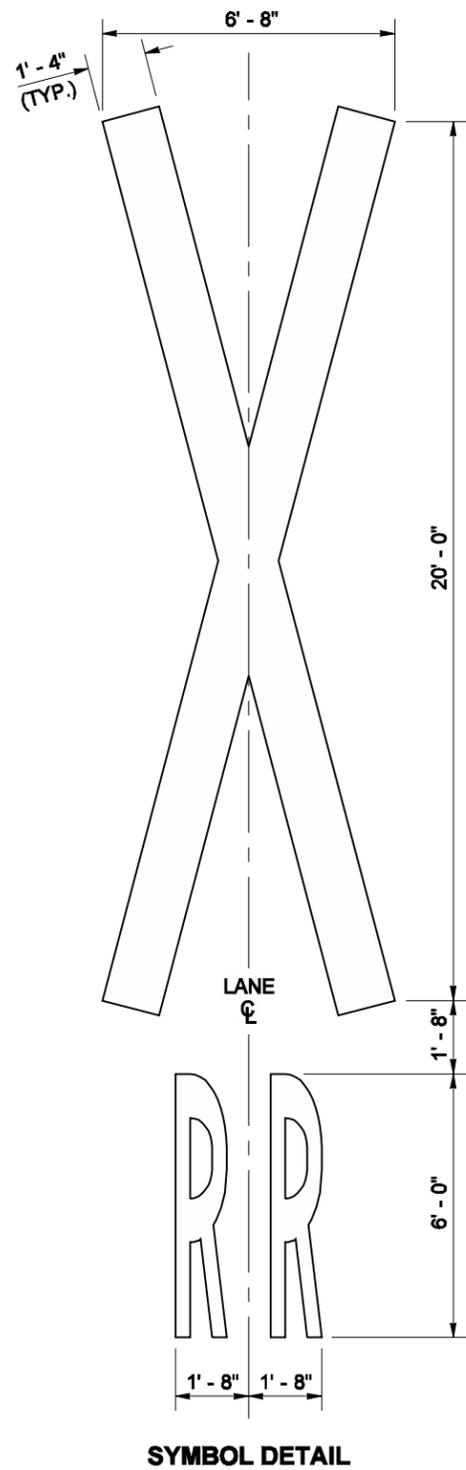

GENERAL NOTE


See contract for location and material requirements.

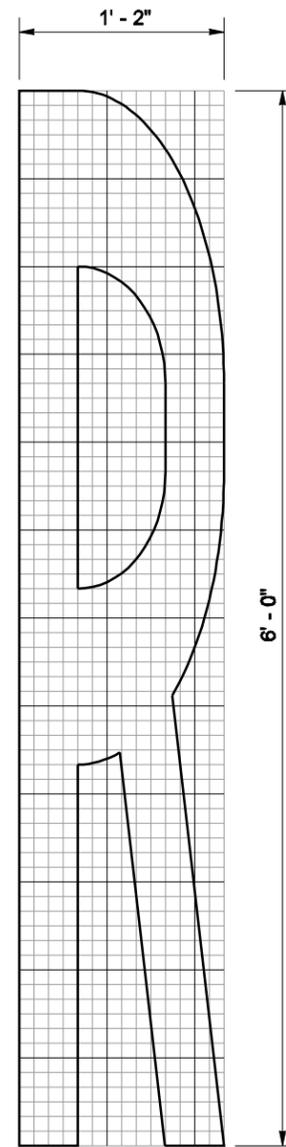


GRID IS 1" SQUARE
"R" DETAIL

MPH	D*
25	50 Ft.
30	100 Ft.
35	150 Ft.
40	225 Ft.
45	300 Ft.
50	375 Ft.
55	450 Ft.
60	550 Ft.
65	650 Ft.

* DIMENSIONS SHOWN ARE APPROXIMATE. SEE CONTRACT.

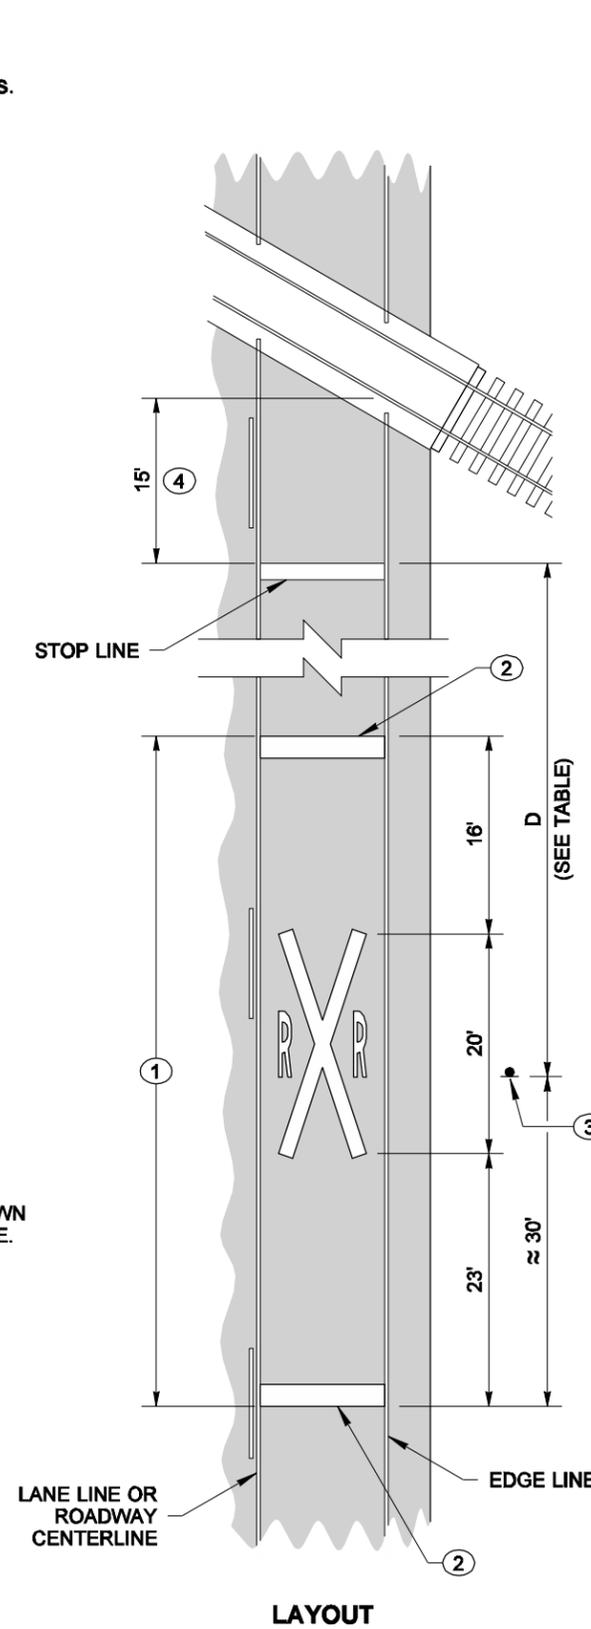

① TOTAL MARKING AREA (PER 12' WIDE LANE) = 111.59 SQ.FT.
ALTERNATIVE SYMBOL

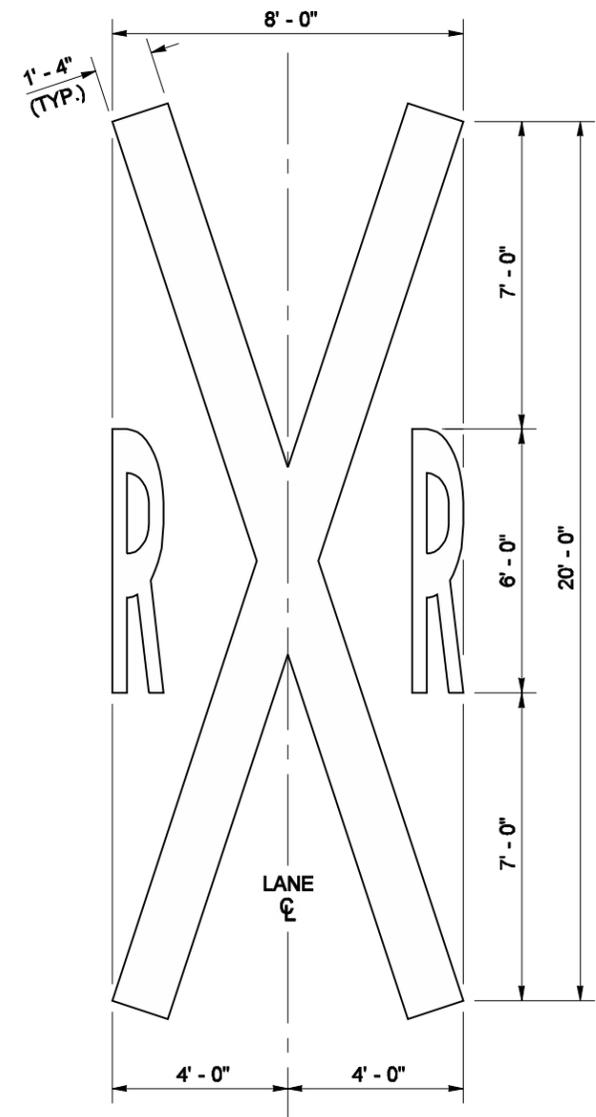

SYMBOL DETAIL



EXPIRES AUGUST 9, 2007

NOTE: THIS PLAN IS NOT A LEGAL ENGINEERING DOCUMENT BUT AN ELECTRONIC OUTPUT. THE ORIGINAL, SIGNED BY THE ENGINEER AND APPROVED FOR PUBLICATION, IS KEPT ON FILE AT THE WASHINGTON STATE DEPARTMENT OF TRANSPORTATION. A COPY MAY BE OBTAINED UPON REQUEST.

KEY NOTES

- ① Bid Item "Railroad Crossing Symbol" includes "X" symbol, letters, and two 24" white transverse lines.
- ② 24" white transverse line
- ③ W10-1 Advance Warning Sign (not included in RR Crossing Symbol Bid Item)
- ④ Place Stop Line 15' from the nearest rail or approximately 8 feet from RR gate, if present.

RAILROAD CROSSING LAYOUT
STANDARD PLAN M-11.10-01

SHEET 1 OF 1 SHEET

APPROVED FOR PUBLICATION

Ken L. Smith 01-30-07
 STATE DESIGN ENGINEER DATE

