



DRAWN BY: LISA CYFORD

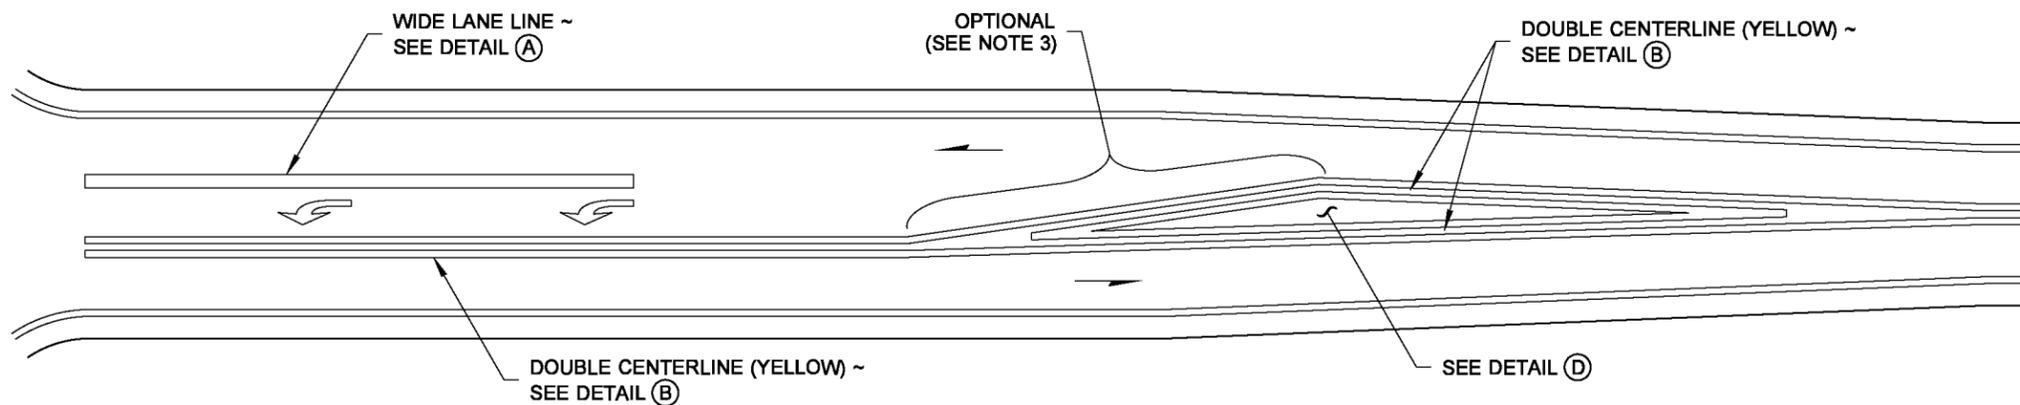


**NOTES**

1. Raised pavement markers shall be installed only when specified in the Contract Plans.
2. See the Standard Plans for marker designation.
3. The portion labeled "OPTIONAL" is used only when the Optional Marked Deceleration Taper (see **Standard Plans M-3.10 and M-3.20**) is specified in the Contract Plans.

**LEFT-TURN LANE**  
(SEE NOTE 3)

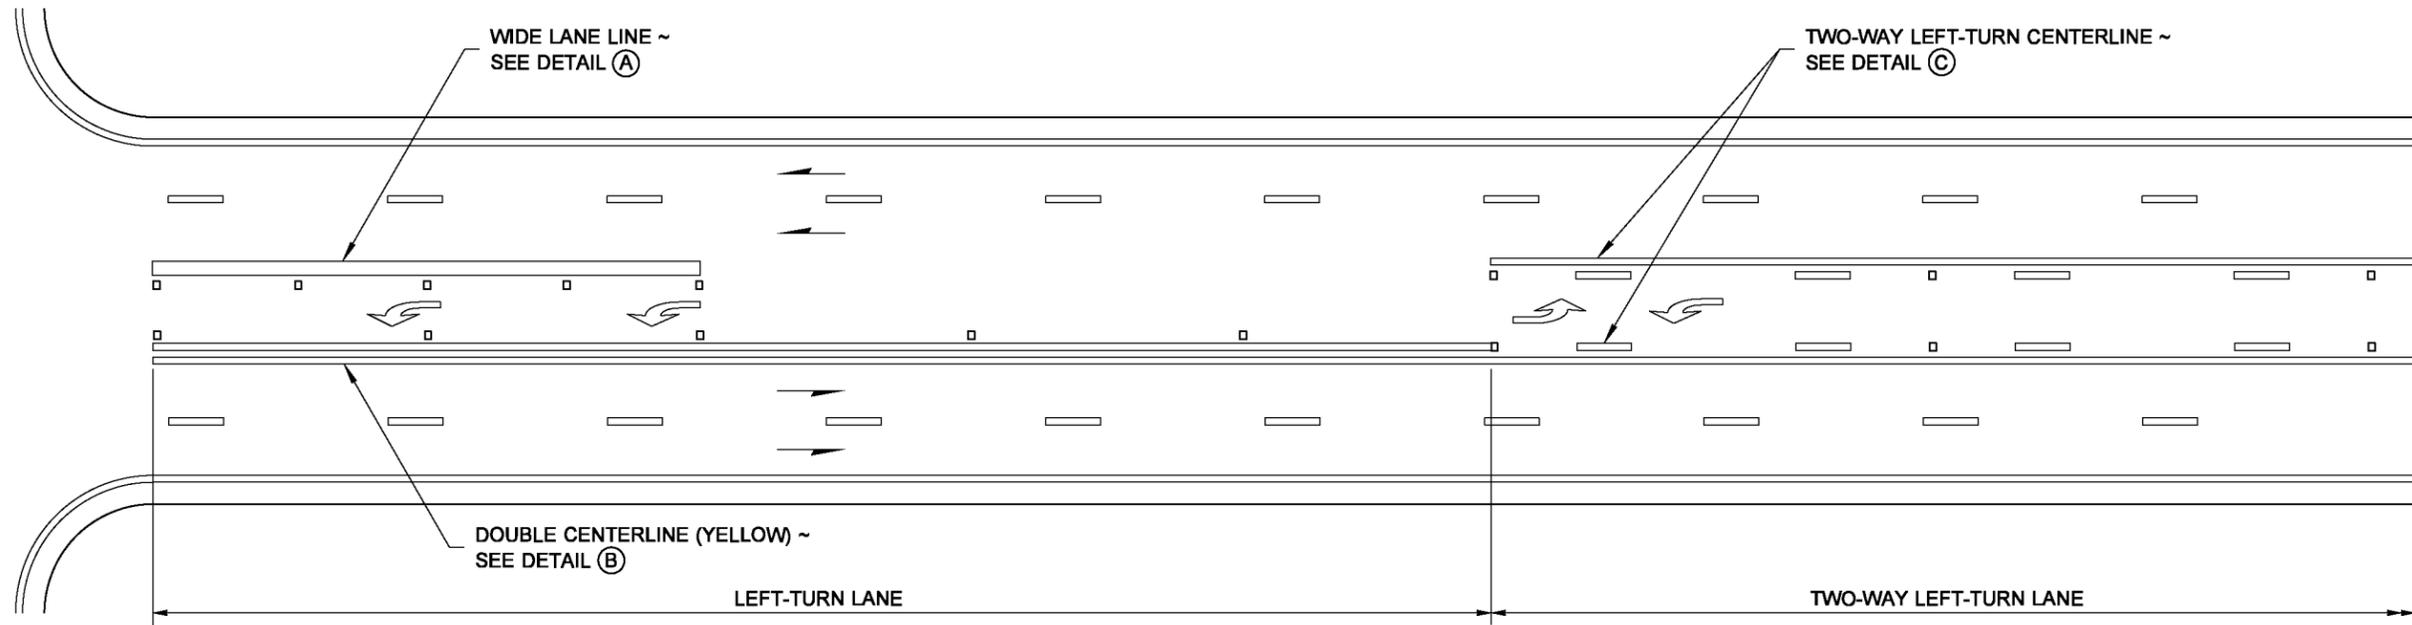

**TWO-WAY LEFT-TURN LANE**

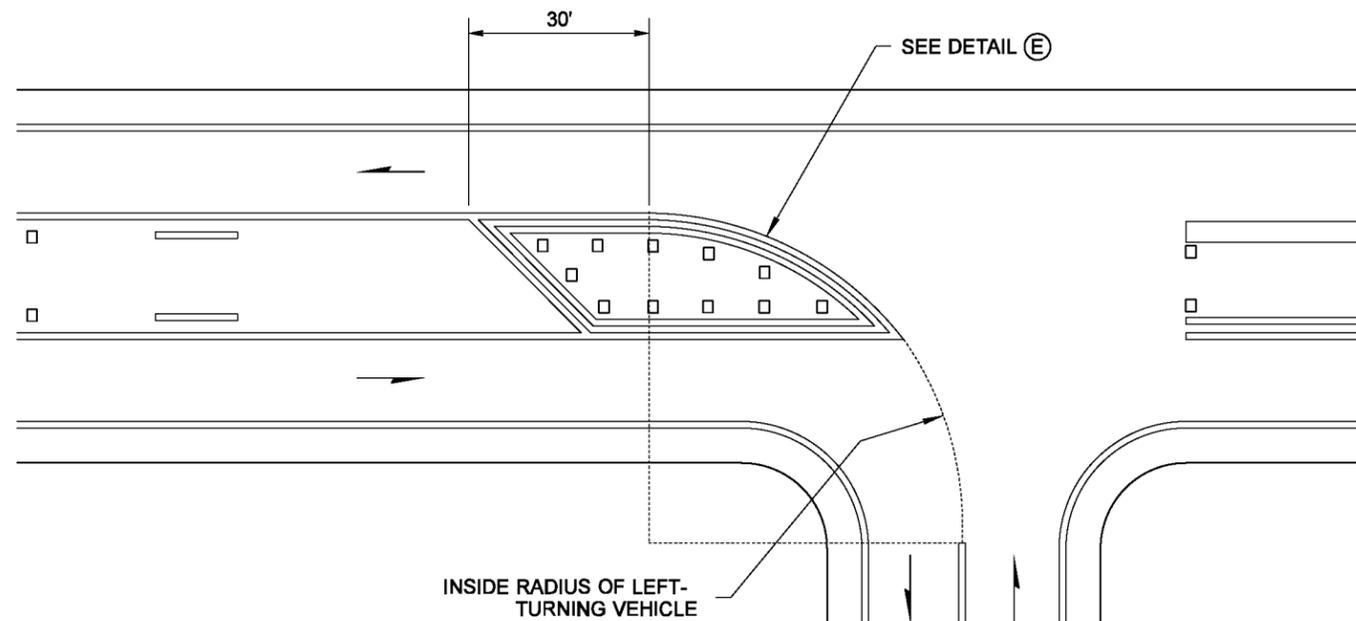







**LONGITUDINAL MARKING  
SUPPLEMENT WITH RPMs ~  
TURN LANES  
STANDARD PLAN M-20.40-03**

SHEET 1 OF 2 SHEETS

APPROVED FOR PUBLICATION

STATE DESIGN ENGINEER  
 Washington State Department of Transportation

DRAWN BY: LISA CYFORD

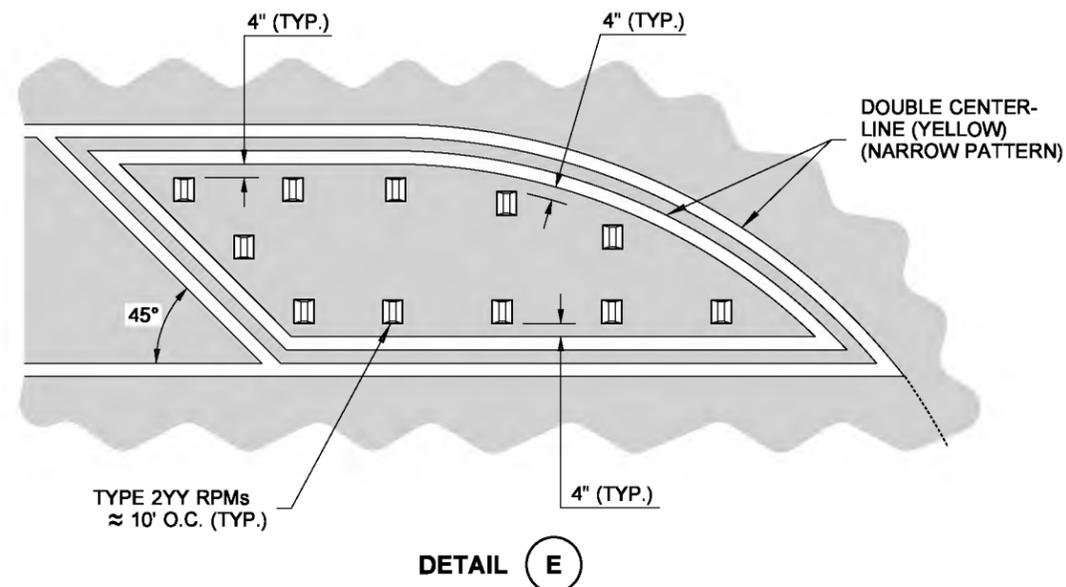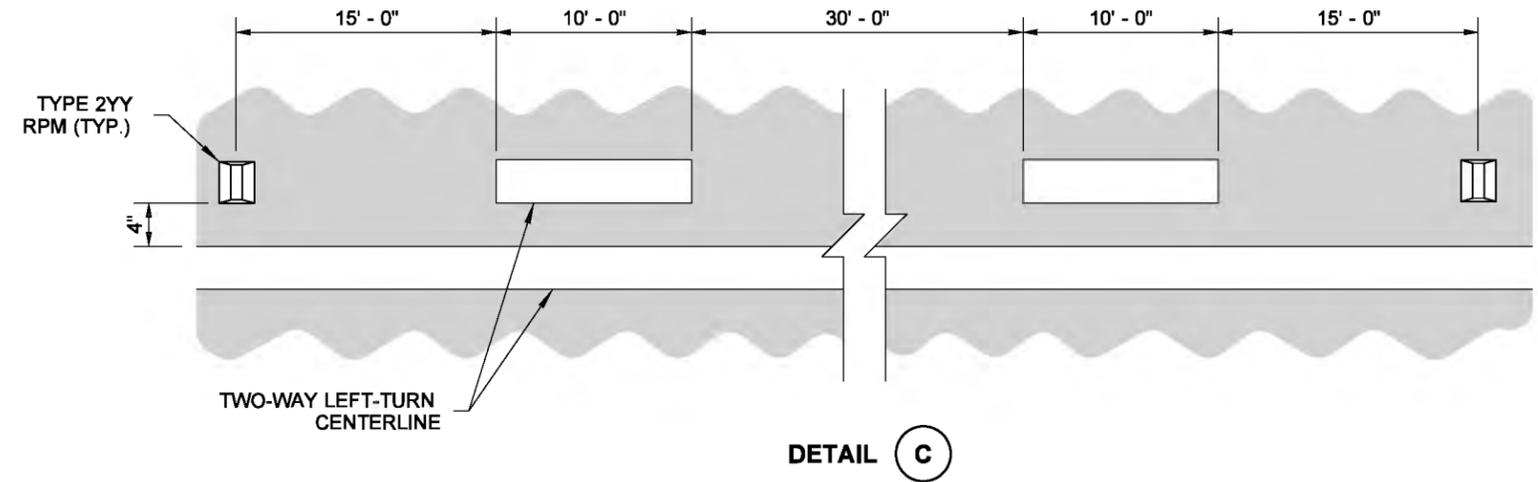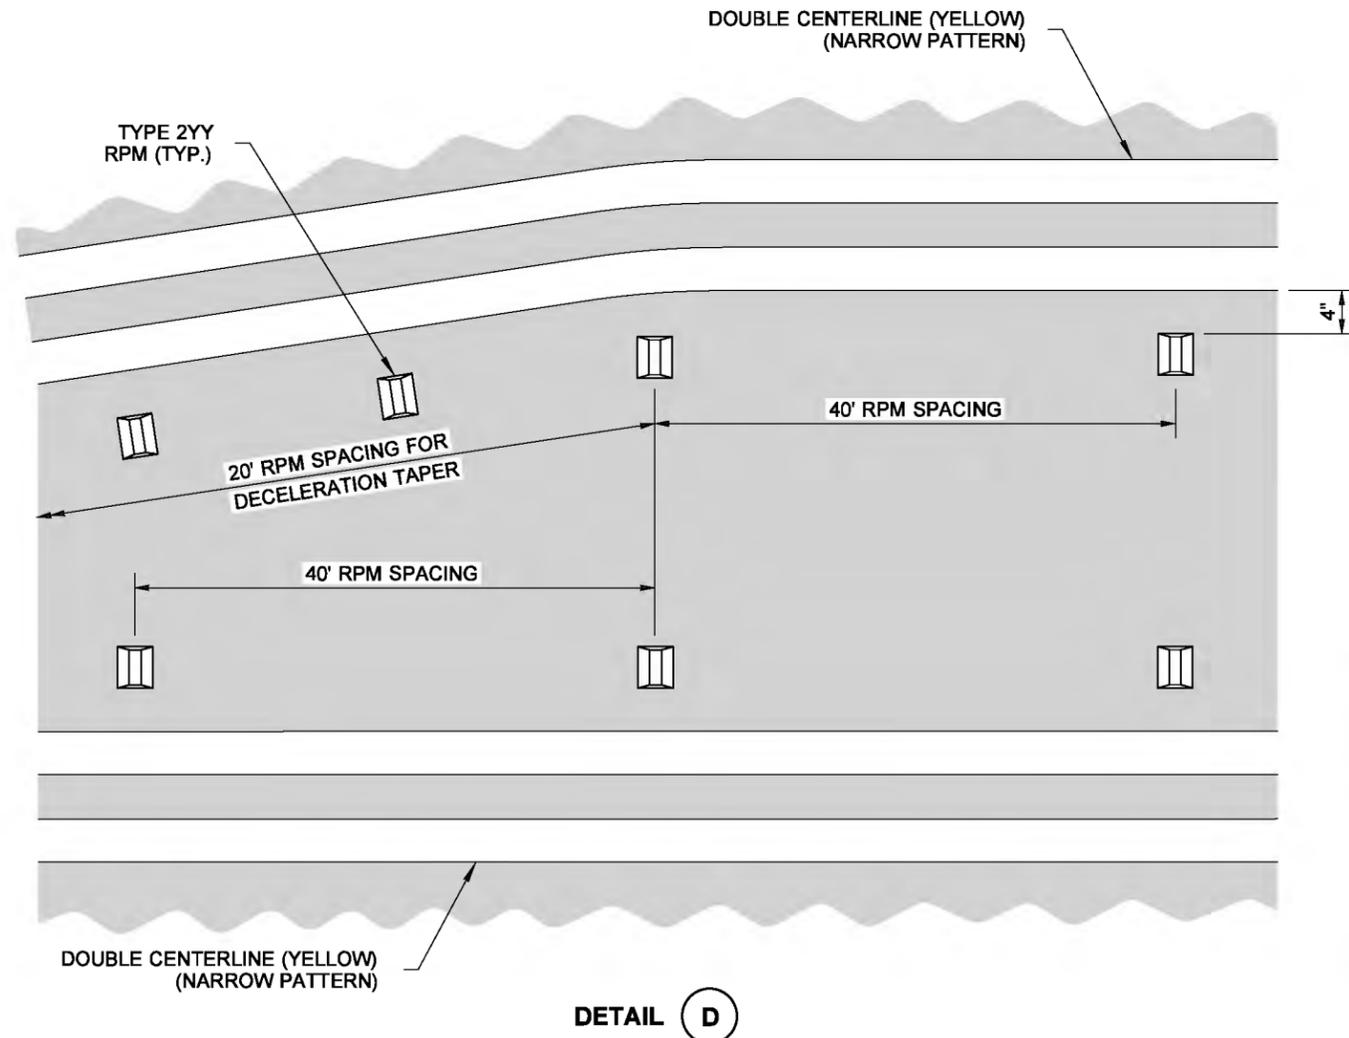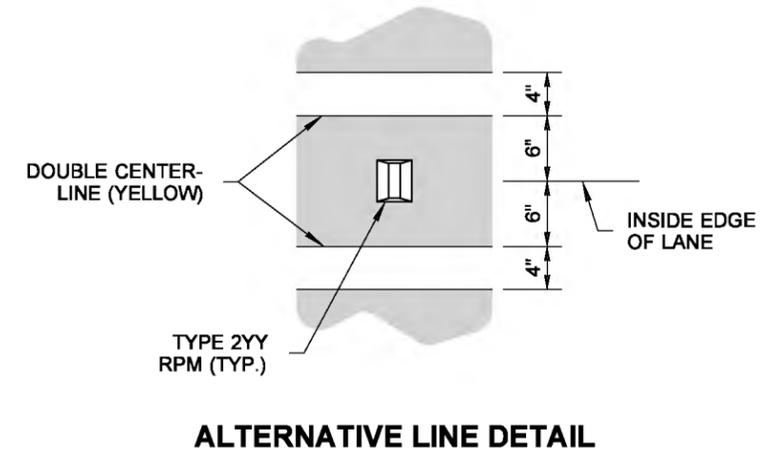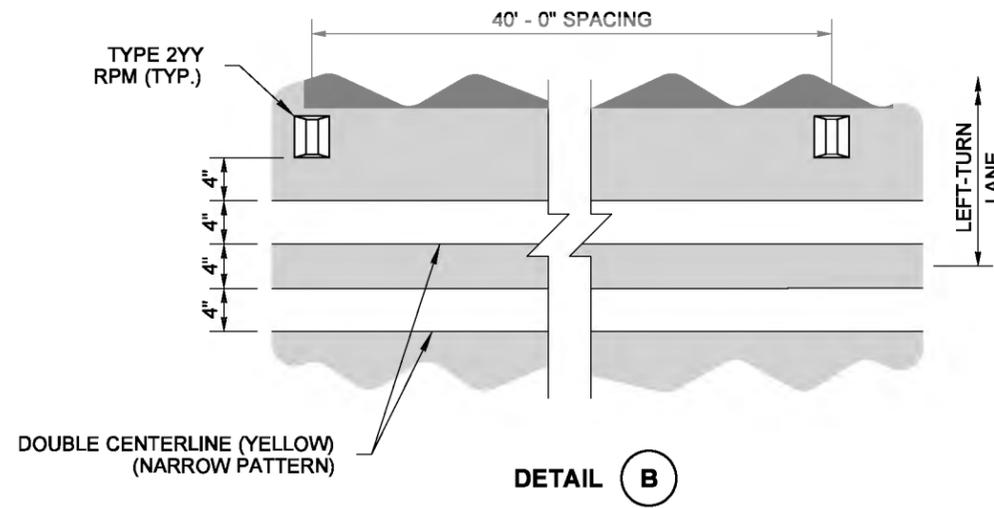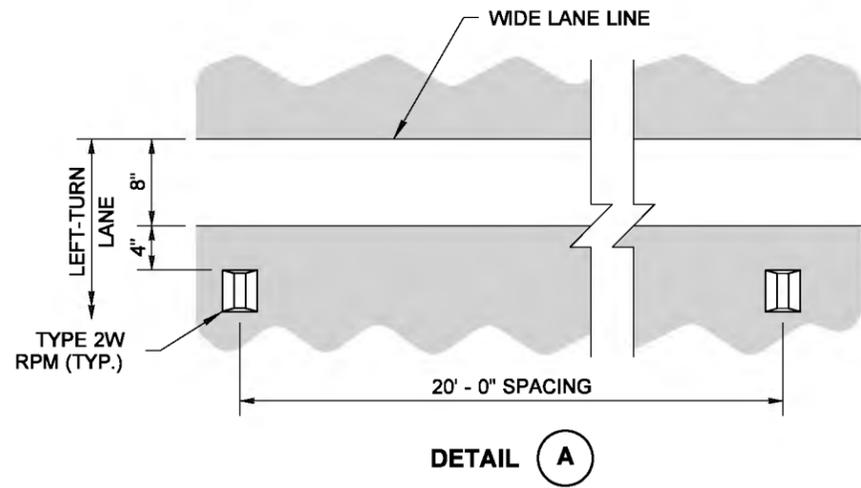

**LONGITUDINAL MARKING  
SUPPLEMENT WITH RPMs ~  
TURN LANES  
STANDARD PLAN M-20.40-03**

SHEET 2 OF 2 SHEETS

APPROVED FOR PUBLICATION

STATE DESIGN ENGINEER  
Washington State Department of Transportation