


**NOTES:**

1. THE FLEXIBLE GUIDE POST SHALL BE BROWN.
2. SHALL BE PAID AS "PLASTIC DRAINAGE MARKING".
3. STORMWATER BMP SIGN SHALL USE STEEL SIGN SUPPORT ST-4 PER WSDOT STANDARD PLAN G-24.40.

**DESIGNER NOTES:**

1. INCLUDE THIS PLAN IN THE CONTRACT IF YOUR DESIGN USES POND-TYPE BMP'S PER HRM CHAPTER 5.4.3.7.
2. CONTACT THE TRAFFIC DESIGN OFFICE FOR SIGNING DETAILS.

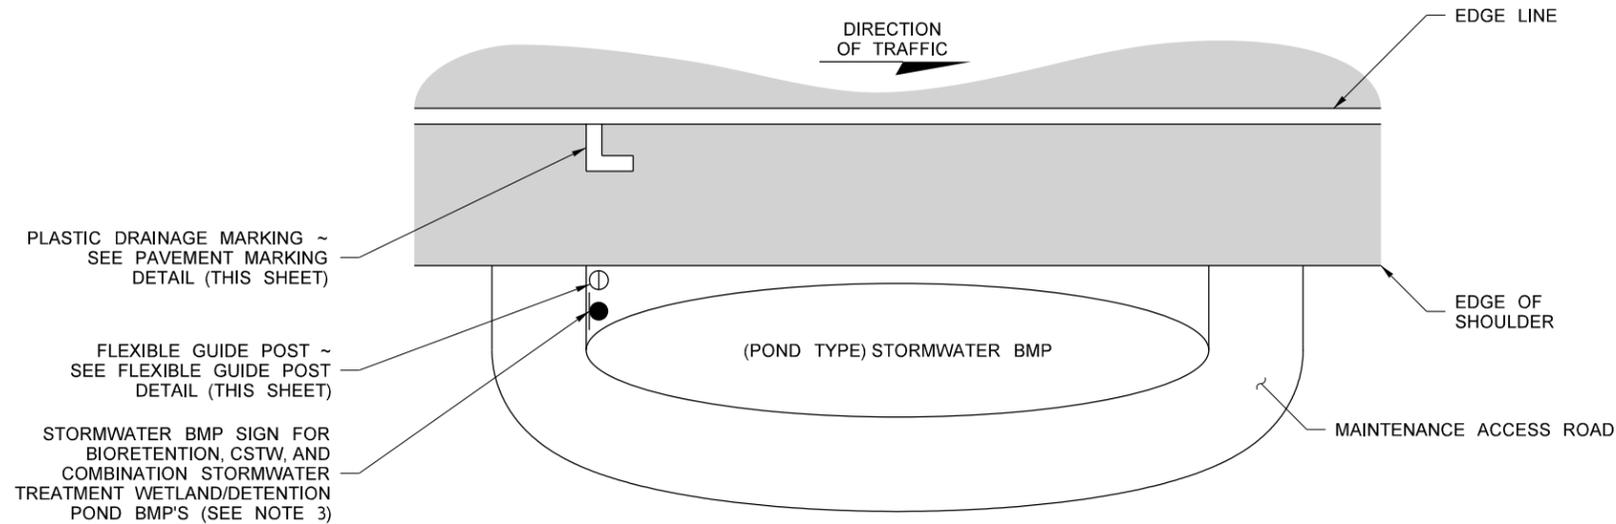


**STORMWATER BMP DELINEATION DETAIL**

X LINE STA. XX+XX.XX TO STA. XX+XX.XX (LT/RT)  
NOT TO SCALE




**STORMWATER BMP SIGN DETAIL**

X LINE STA. XX+XX.XX TO STA. XX+XX.XX (LT/RT)  
NOT TO SCALE

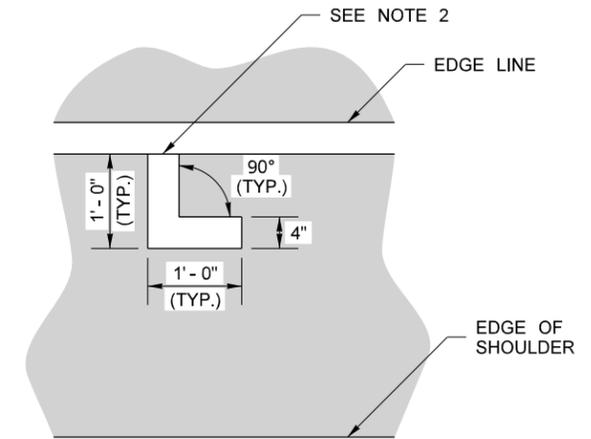

**PAVEMENT MARKING DETAIL**

MARKING AREA = 0.56 SQ. FT. FOR PAIR  
NOT TO SCALE

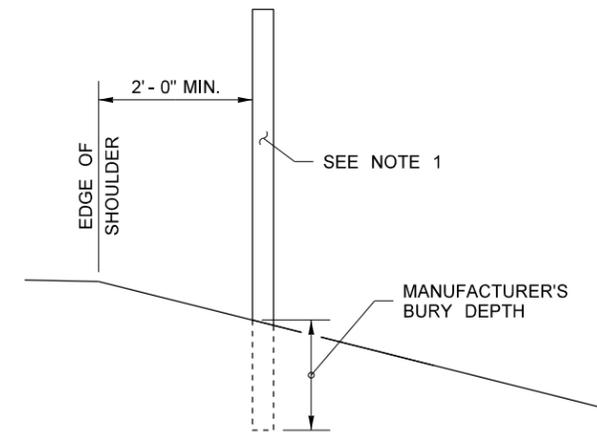

**FLEXIBLE GUIDE POST DETAIL**

TYPICAL FOR ALL STORMWATER BMP GUIDE POSTS AS DETAILED ON THIS SHEET  
NOT TO SCALE

FILE NAME	S:\Design R P& S\4-Standards\3-Manual Figures\6-(HRM) Highway Runoff Manual\Colbys Stormwater BMP Delineation Details\HR-2.dgn				REGION NO.	STATE	FED.AID PROJ.NO.					Plot 1
TIME	11:19:30 AM				10	WASH						PLAN REF NO
DATE	5/7/2014											HR-2
PLOTTED BY	FletcCo				JOB NUMBER							SHEET
DESIGNED BY					CONTRACT NO.		LOCATION NO.					1
ENTERED BY												OF
CHECKED BY												1
PROJ. ENGR.												SHEETS
REGIONAL ADM.		REVISION		DATE	BY			P.E. STAMP BOX	DATE	P.E. STAMP BOX	DATE	<b>BMP DELINEATION - POND-TYPE</b>