



NOTES:

1. THE FLEXIBLE GUIDE POST SHALL BE BROWN.

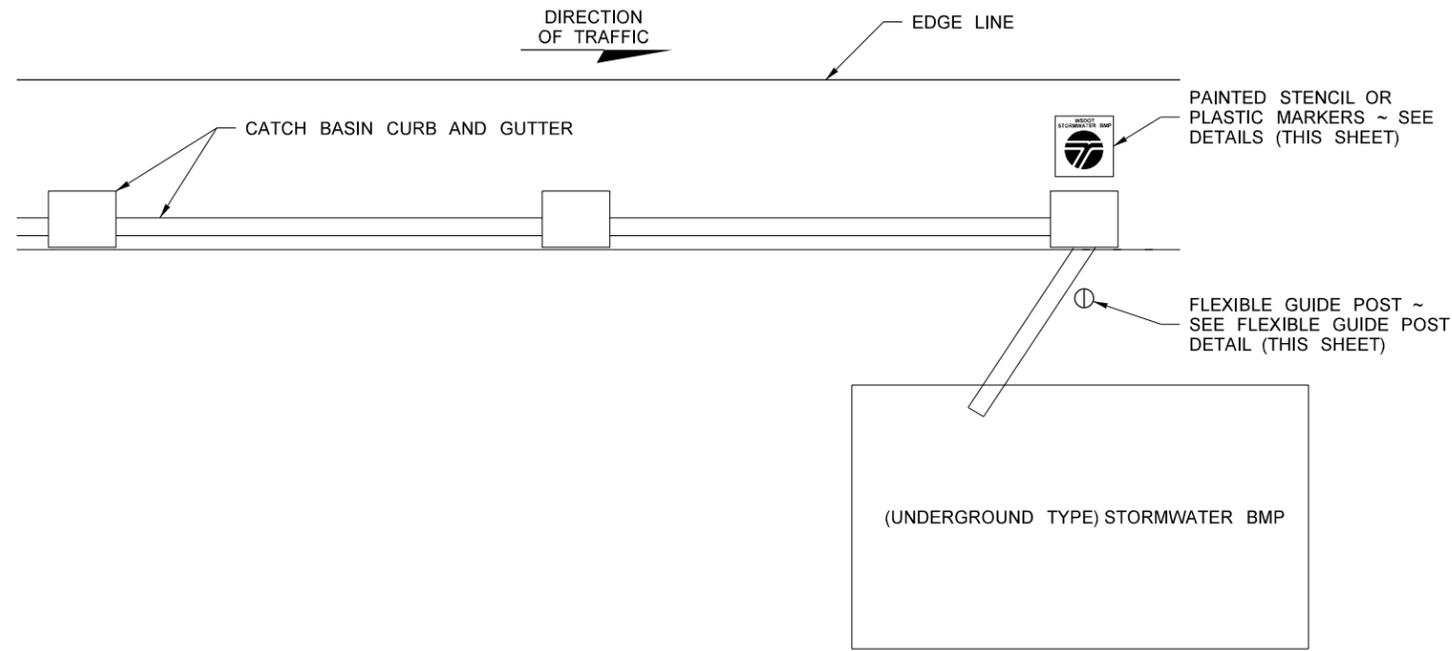



STORMWATER BMP DELINEATION DETAIL

X LINE STA. XX+XX.XX TO STA. XX+XX.XX (LT/RT)
NOT TO SCALE

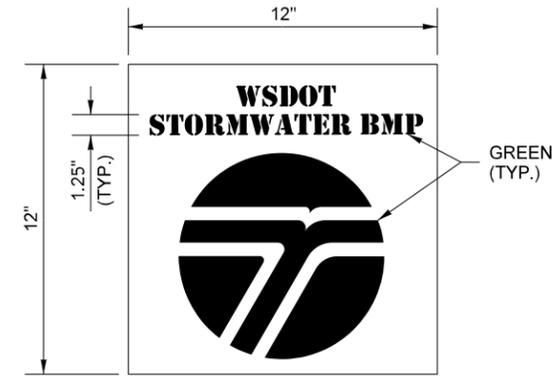


PAINTED STENCIL DETAIL

NOT TO SCALE

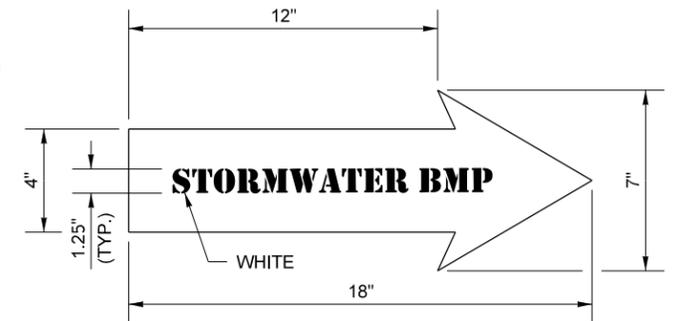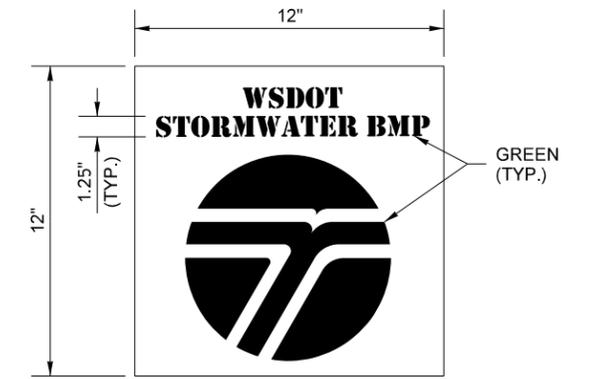

PLASTIC MARKERS DETAIL

NOT TO SCALE

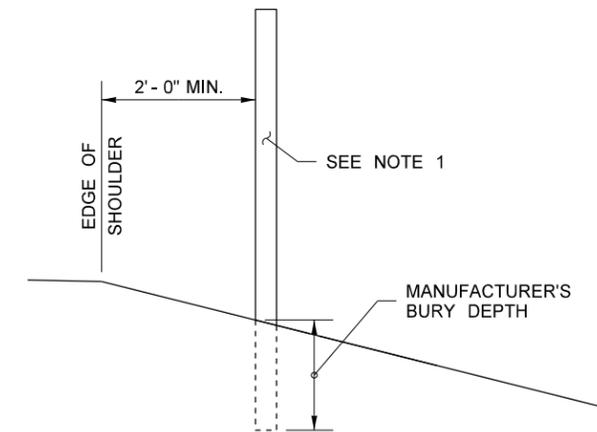

FLEXIBLE GUIDE POST DETAIL

TYPICAL FOR ALL STORMWATER BMP GUIDE POSTS AS DETAILED ON THIS SHEET
NOT TO SCALE

DESIGNER NOTE:

1. INCLUDE THIS PLAN IN THE CONTRACT IF YOUR DESIGN USES UNDERGROUND-TYPE BMP'S PER HRM CHAPTER 5-4.3.7.

FILE NAME	S:\Design R P& S\4-Standards\3-Manual Figures\6-(HRM) Highway Runoff Manual\Colbys Stormwater BMP Delineation Details\HR-3.dgn				REGION NO.	STATE	FED.AID PROJ.NO.					Plot 1
TIME	11:19:49 AM				10	WASH						PLAN REF NO
DATE	5/7/2014											HR-3
PLOTTED BY	FletcCo				JOB NUMBER							SHEET
DESIGNED BY					CONTRACT NO.		LOCATION NO.					1
ENTERED BY												OF
CHECKED BY												1
PROJ. ENGR.												SHEETS
REGIONAL ADM.		REVISION		DATE	BY							BMP DELINEATION - UNDERGROUND-TYPE