
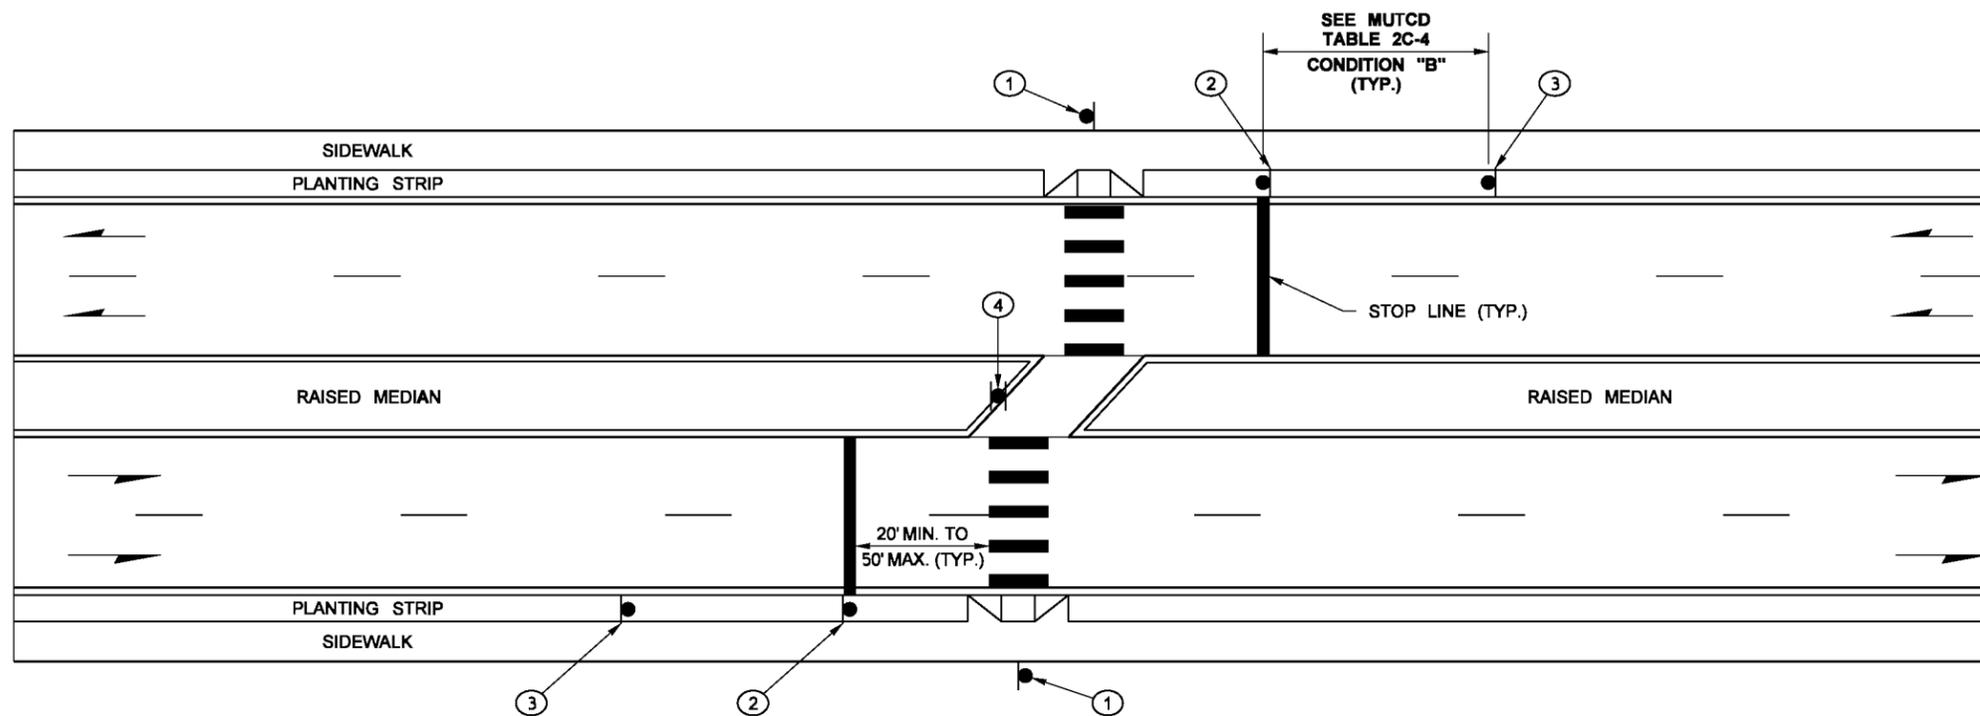


**MID-BLOCK CROSSING ON
TWO-WAY MULTI-LANE ROADWAY
WITH TWO-WAY LEFT-TURN LANE**

DESIGNER NOTE - NOT INTENDED FOR INCLUSION IN THE CONTRACT DOCUMENTS.

* SEE "SUPPLEMENTAL TREATMENTS FOR PEDESTRIAN CROSSINGS" TABLE


FILE NAME	X:\PSLUS-22US-23.dgn	REGION NO.	STATE	FED.AID PROJ.NO.	Washington State Department of Transportation	Plot 1 PLAN REF NO IS-23
TIME	6:14:24 AM	10	WASH			
DATE	3/15/2016	JOB NUMBER			SHEET 1 OF X SHEETS	
PLOTTED BY	berensb	CONTRACT NO.				
DESIGNED BY		LOCATION NO.			PEDESTRIAN CROSSING DETAILS	
ENTERED BY						
CHECKED BY						
PROJ. ENGR.						
REGIONAL ADM.		REVISION	DATE	BY		

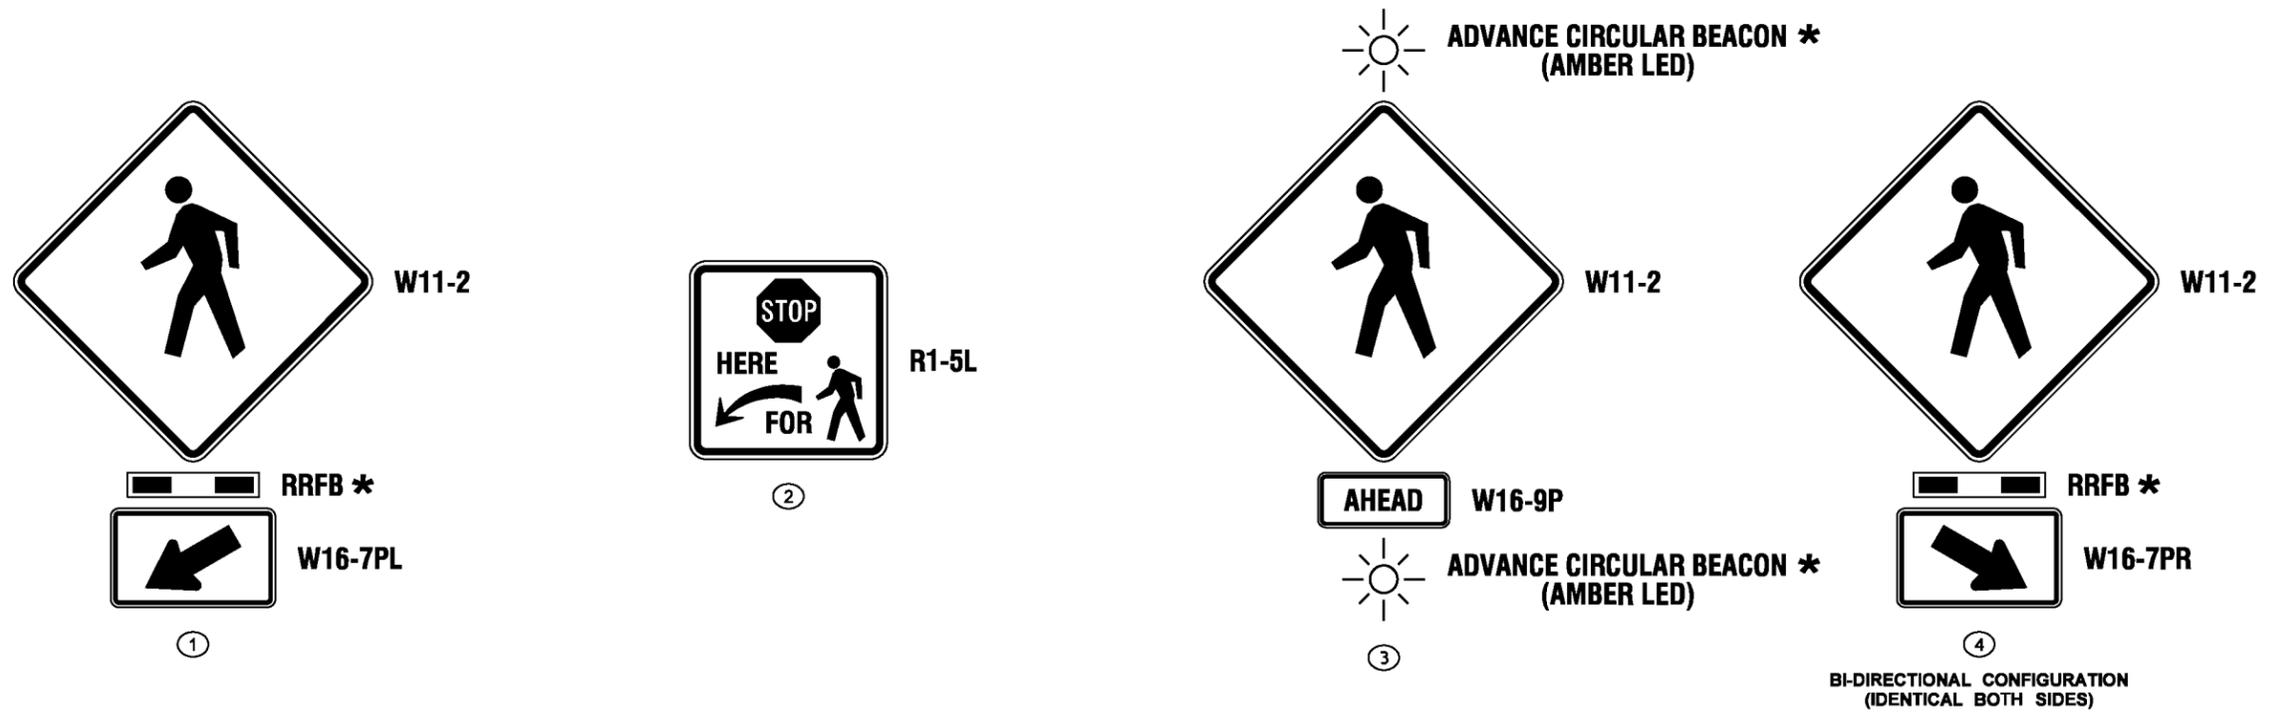

**MID-BLOCK CROSSING ON
TWO-WAY MULTI-LANE ROADWAY
WITH RAISED MEDIAN**

DESIGNER NOTE - NOT INTENDED FOR INCLUSION IN THE CONTRACT DOCUMENTS.
* SEE "SUPPLEMENTAL TREATMENTS FOR PEDESTRIAN CROSSINGS" TABLE


FILE NAME	X:\PSLUS-22US-23.dgn	REGION NO.	STATE	FED.AID PROJ.NO.	Washington State Department of Transportation	Plot 2
TIME	6:14:59 AM	10	WASH			PLAN REF NO IS-23
DATE	3/15/2016	JOB NUMBER				SHEET 2 OF X SHEETS
PLOTTED BY	berensb	CONTRACT NO.		LOCATION NO.		
DESIGNED BY						
ENTERED BY						
CHECKED BY						
PROJ. ENGR.						
REGIONAL ADM.						
	REVISION	DATE	BY			PEDESTRIAN CROSSING DETAILS
					P.E. STAMP BOX DATE	

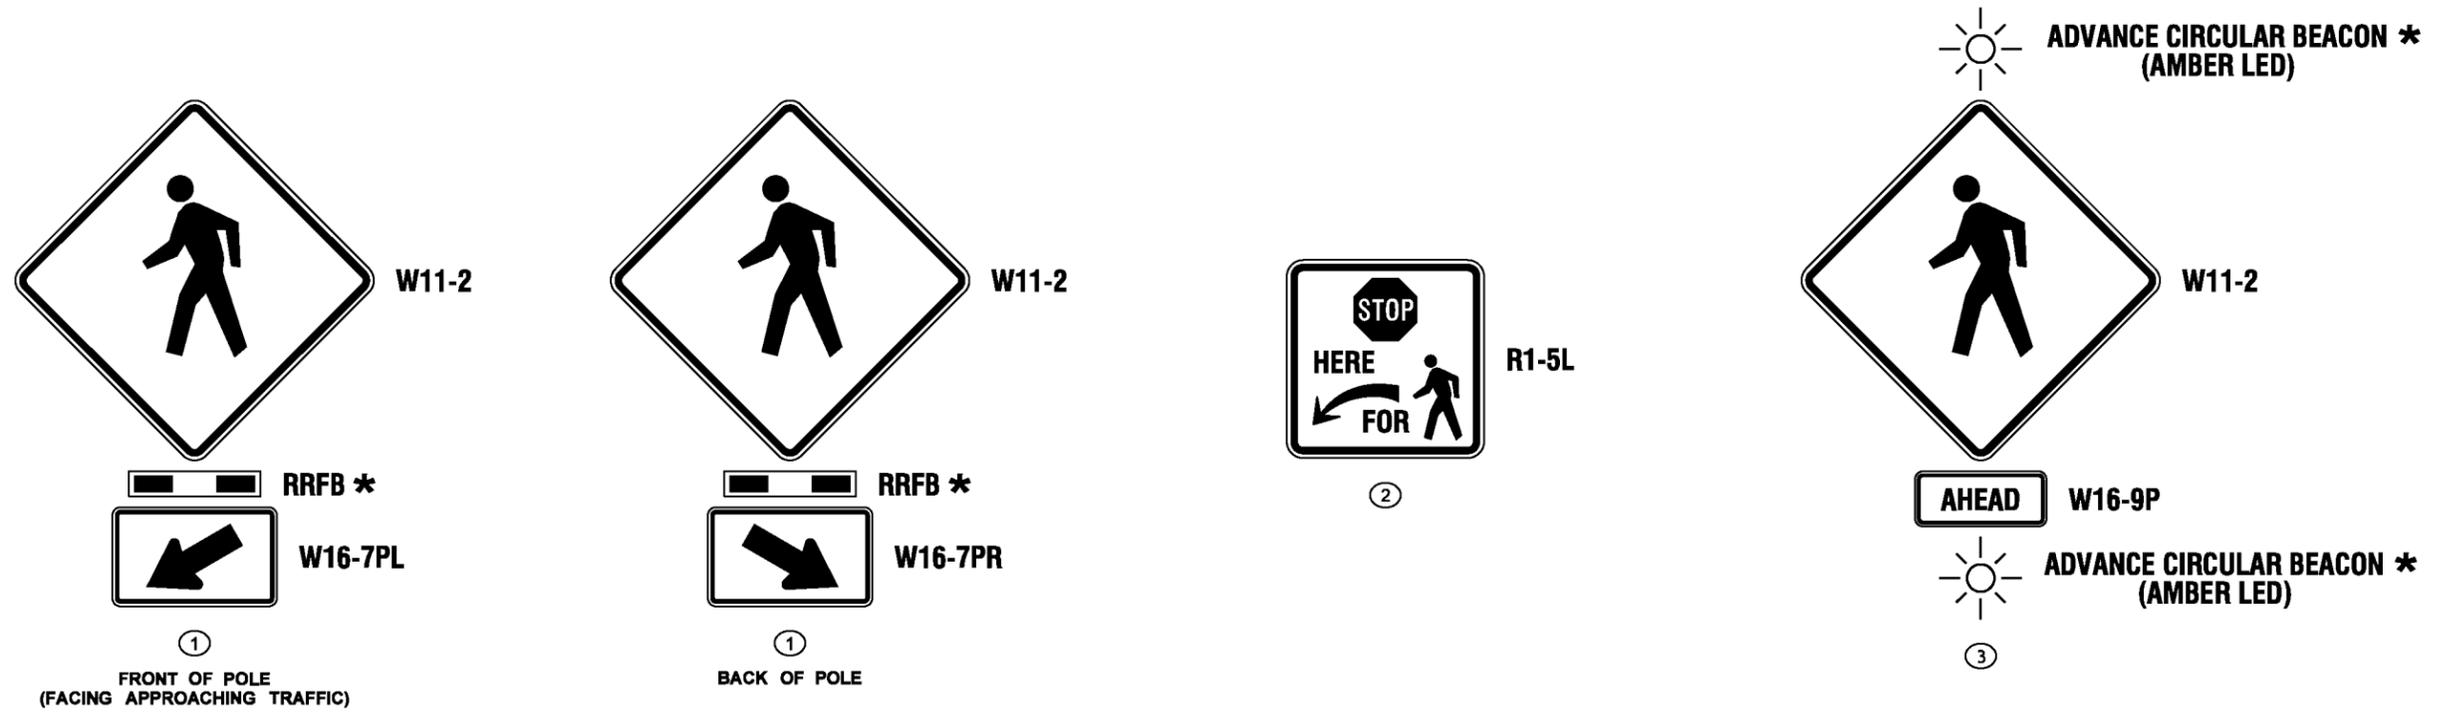

①
FRONT OF POLE
(FACING APPROACHING TRAFFIC)

①
BACK OF POLE



③

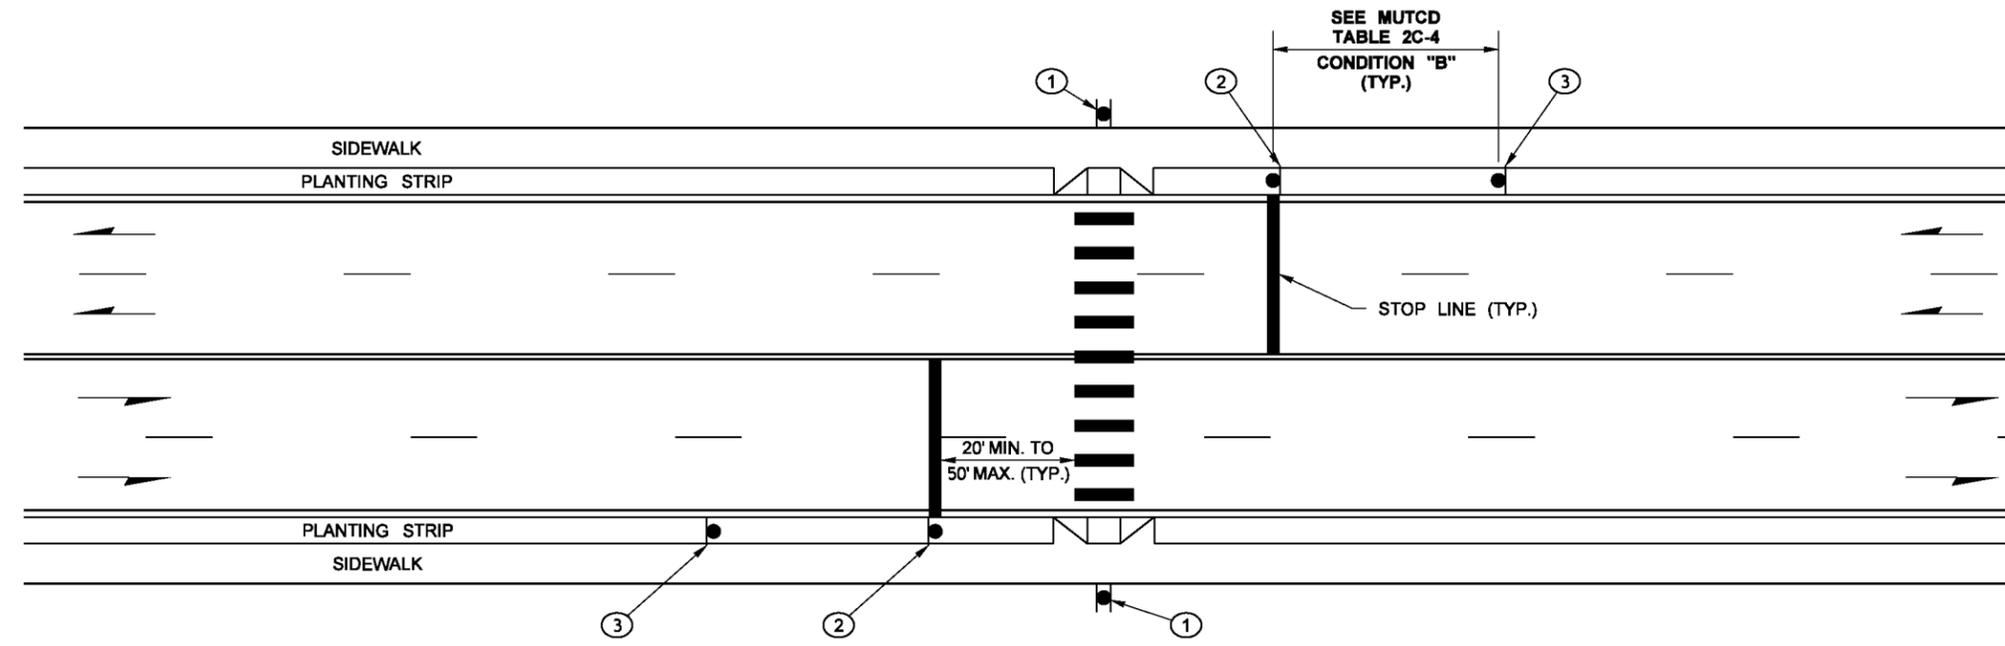

**MID-BLOCK CROSSING ON
TWO-WAY MULTI-LANE UNDIVIDED ROADWAY**

DESIGNER NOTE - NOT INTENDED FOR INCLUSION IN THE CONTRACT DOCUMENTS.
* SEE "SUPPLEMENTAL TREATMENTS FOR PEDESTRIAN CROSSINGS" TABLE



FILE NAME	X:\PSL\IS-22\IS-23.dgn	REGION NO.	STATE	FED.AID PROJ.NO.	Washington State Department of Transportation	Plot 3
TIME	6:15:25 AM	10	WASH			PLAN REF NO IS-23
DATE	3/15/2016	JOB NUMBER				SHEET 3 OF X SHEETS
PLOTTED BY	berensb	CONTRACT NO.		LOCATION NO.		
DESIGNED BY						
ENTERED BY						
CHECKED BY						
PROJ. ENGR.						
REGIONAL ADM.						
	REVISION	DATE	BY			PEDESTRIAN CROSSING DETAILS

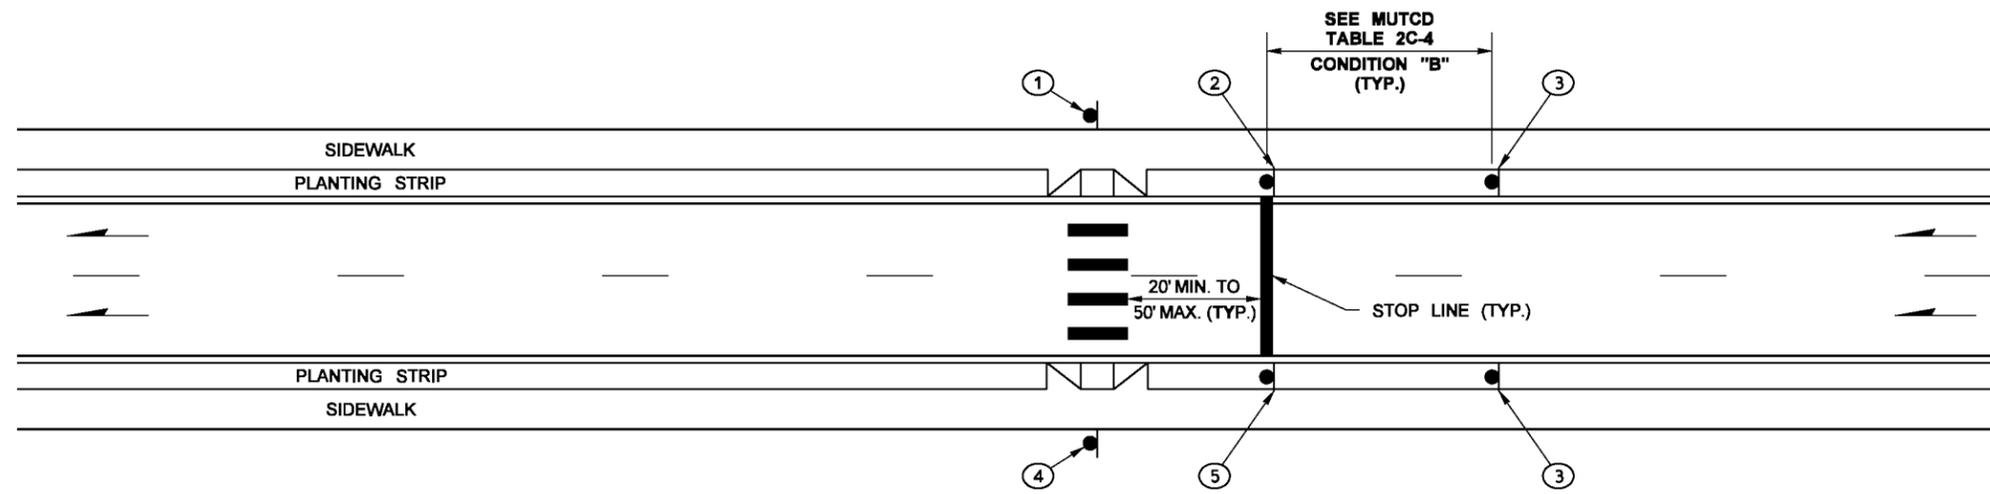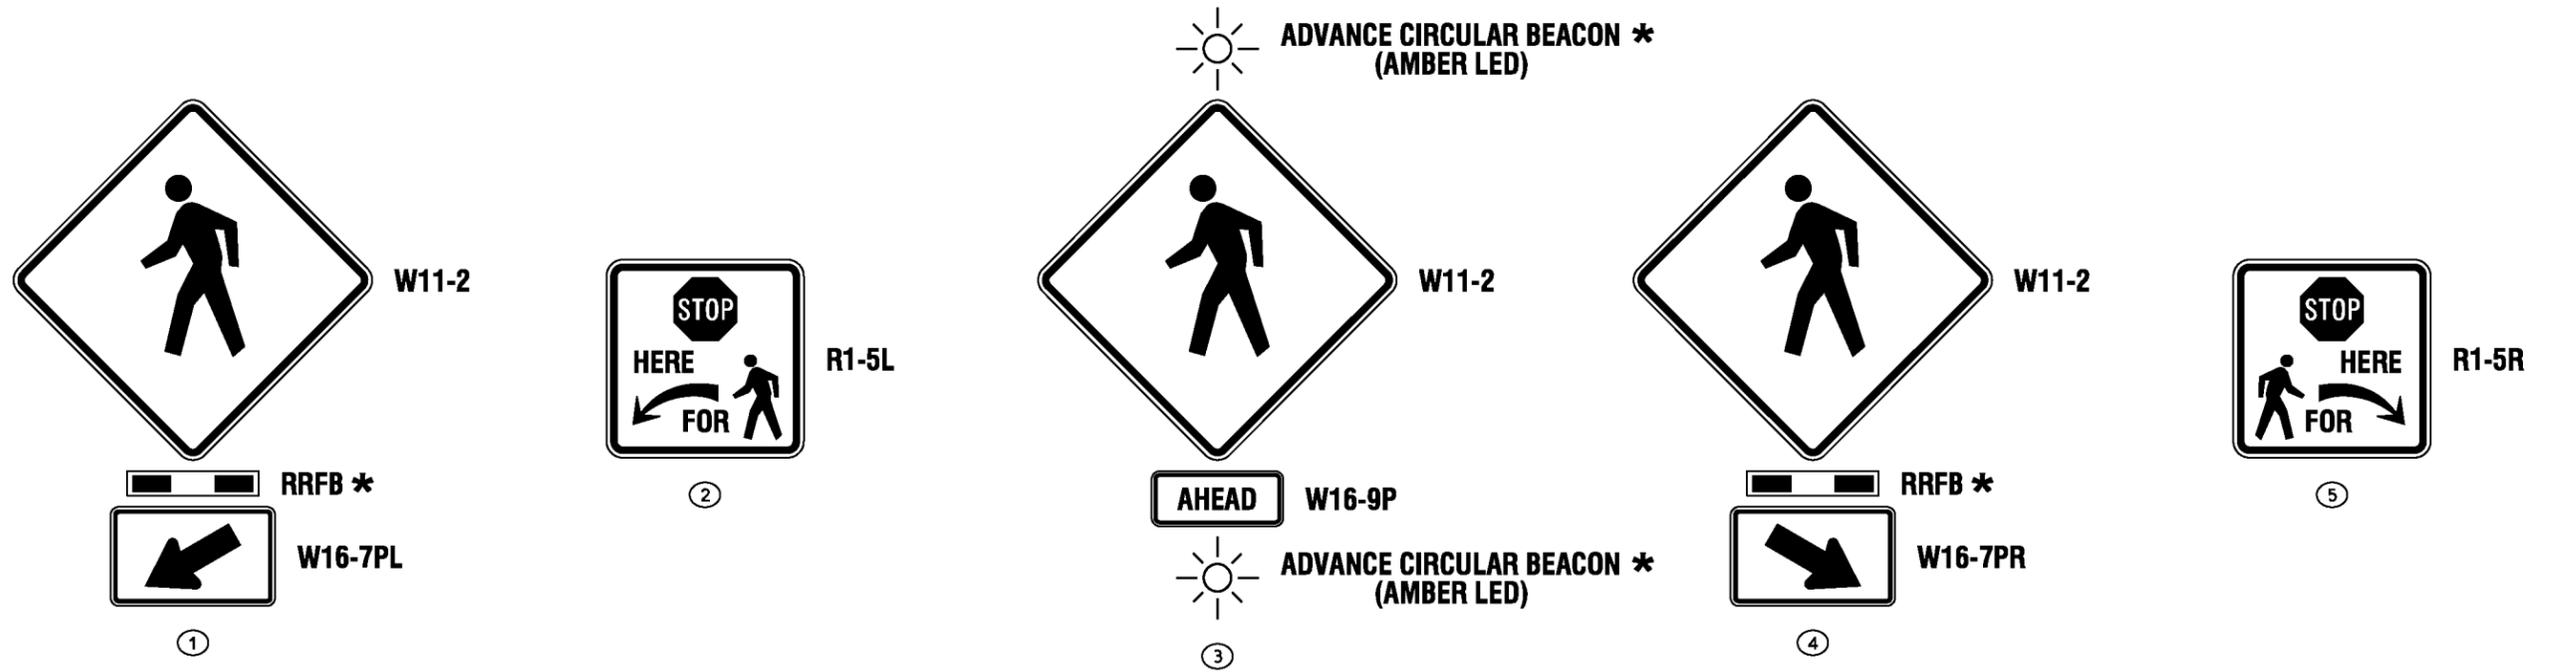

**MID-BLOCK CROSSING ON
TWO-LANE ONE-WAY ROADWAY**

DESIGNER NOTE ~ NOT INTENDED FOR INCLUSION IN THE CONTRACT DOCUMENTS.
* SEE "SUPPLEMENTAL TREATMENTS FOR PEDESTRIAN CROSSINGS" TABLE

FILE NAME	X:\PSL\IS-22\IS-23.dgn			REGION NO.	STATE	FED.AID PROJ.NO.	Washington State Department of Transportation	Plot 4
TIME	6:15:49 AM			10	WASH			PLAN REF NO
DATE	3/15/2016			JOB NUMBER				IS-23
PLOTTED BY	berensb			CONTRACT NO.		LOCATION NO.		SHEET
DESIGNED BY								4
ENTERED BY								OF
CHECKED BY								X
PROJ. ENGR.								SHEETS
REGIONAL ADM.	REVISION	DATE	BY					

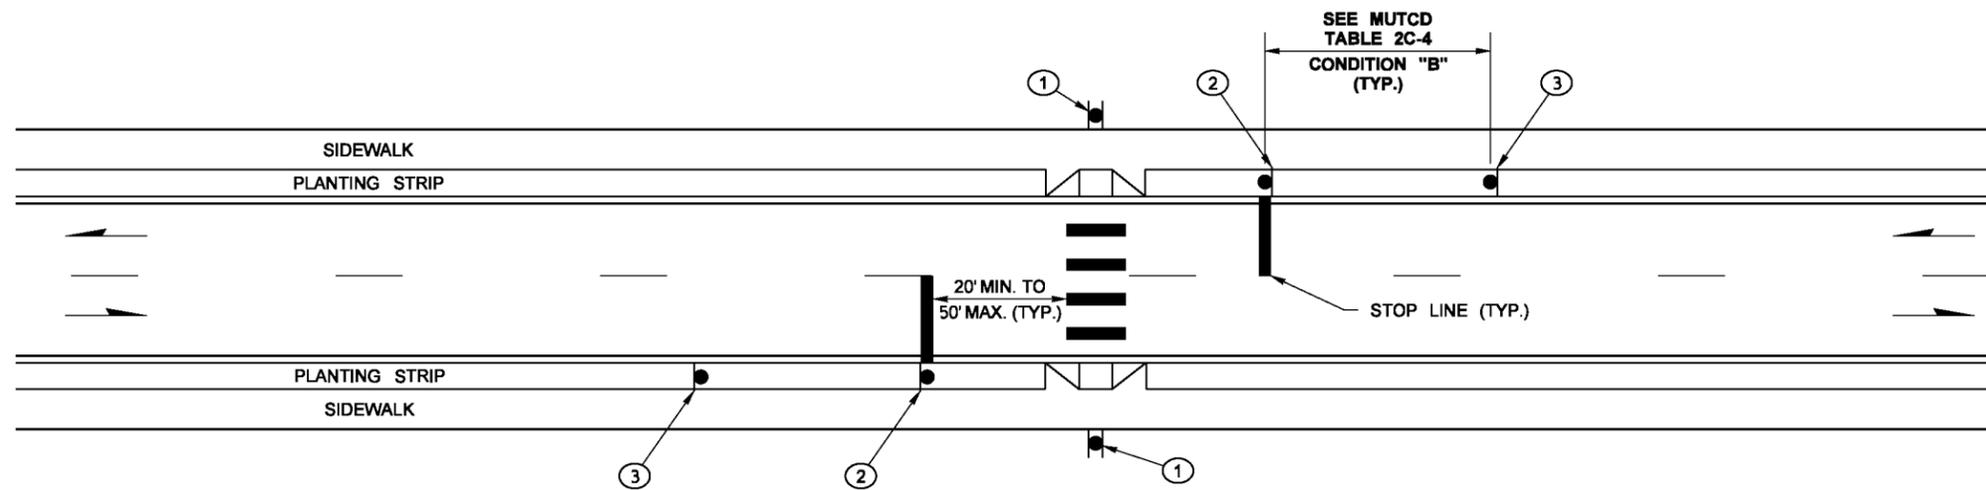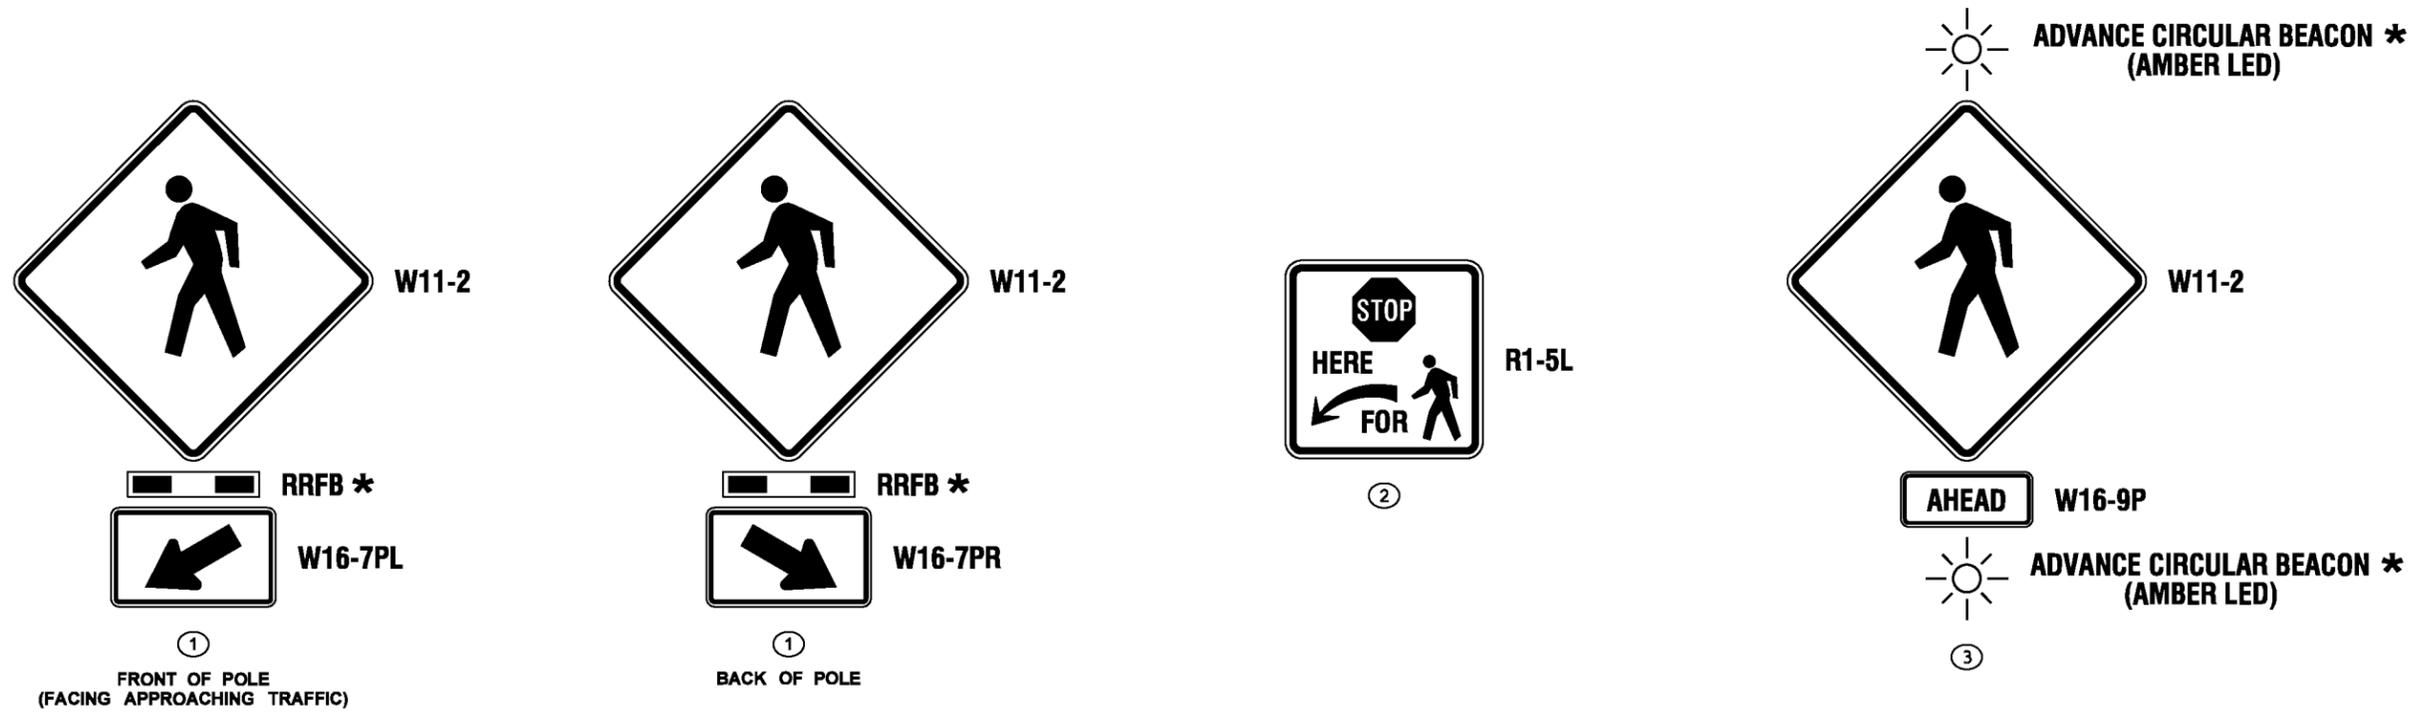




MID-BLOCK CROSSING ON TWO-LANE TWO-WAY ROADWAY

DESIGNER NOTE ~ NOT INTENDED FOR INCLUSION IN THE CONTRACT DOCUMENTS.
 * SEE "SUPPLEMENTAL TREATMENTS FOR PEDESTRIAN CROSSINGS" TABLE


FILE NAME	X:\PSL\IS-22\IS-23.dgn			REGION NO.	STATE	FED.AID PROJ.NO.	Washington State Department of Transportation	PEDESTRIAN CROSSING DETAILS	Plot 5
TIME	6:21:31 AM			10	WASH				PLAN REF NO IS-23
DATE	3/15/2016			JOB NUMBER					SHEET 5 OF X SHEETS
PLOTTED BY	berensb			CONTRACT NO.	LOCATION NO.				
DESIGNED BY									
ENTERED BY									
CHECKED BY									
PROJ. ENGR.									
REGIONAL ADM.									
	REVISION	DATE	BY				P.E. STAMP BOX	DATE	

DESIGNER NOTE - NOT INTENDED FOR INCLUSION IN THE CONTRACT DOCUMENTS.

* SEE "SUPPLEMENTAL TREATMENTS FOR PEDESTRIAN CROSSINGS" TABLE

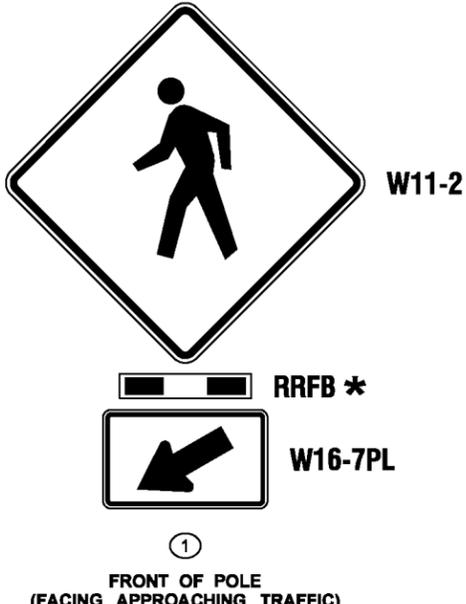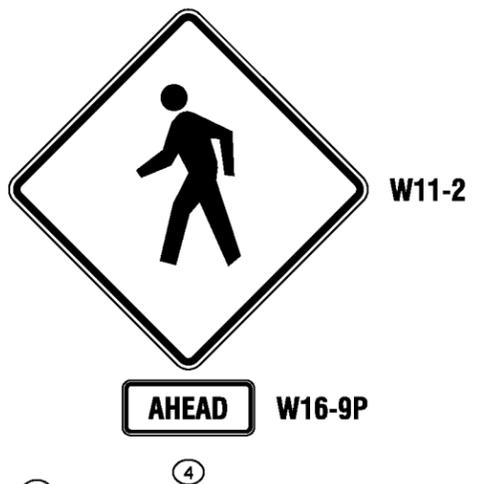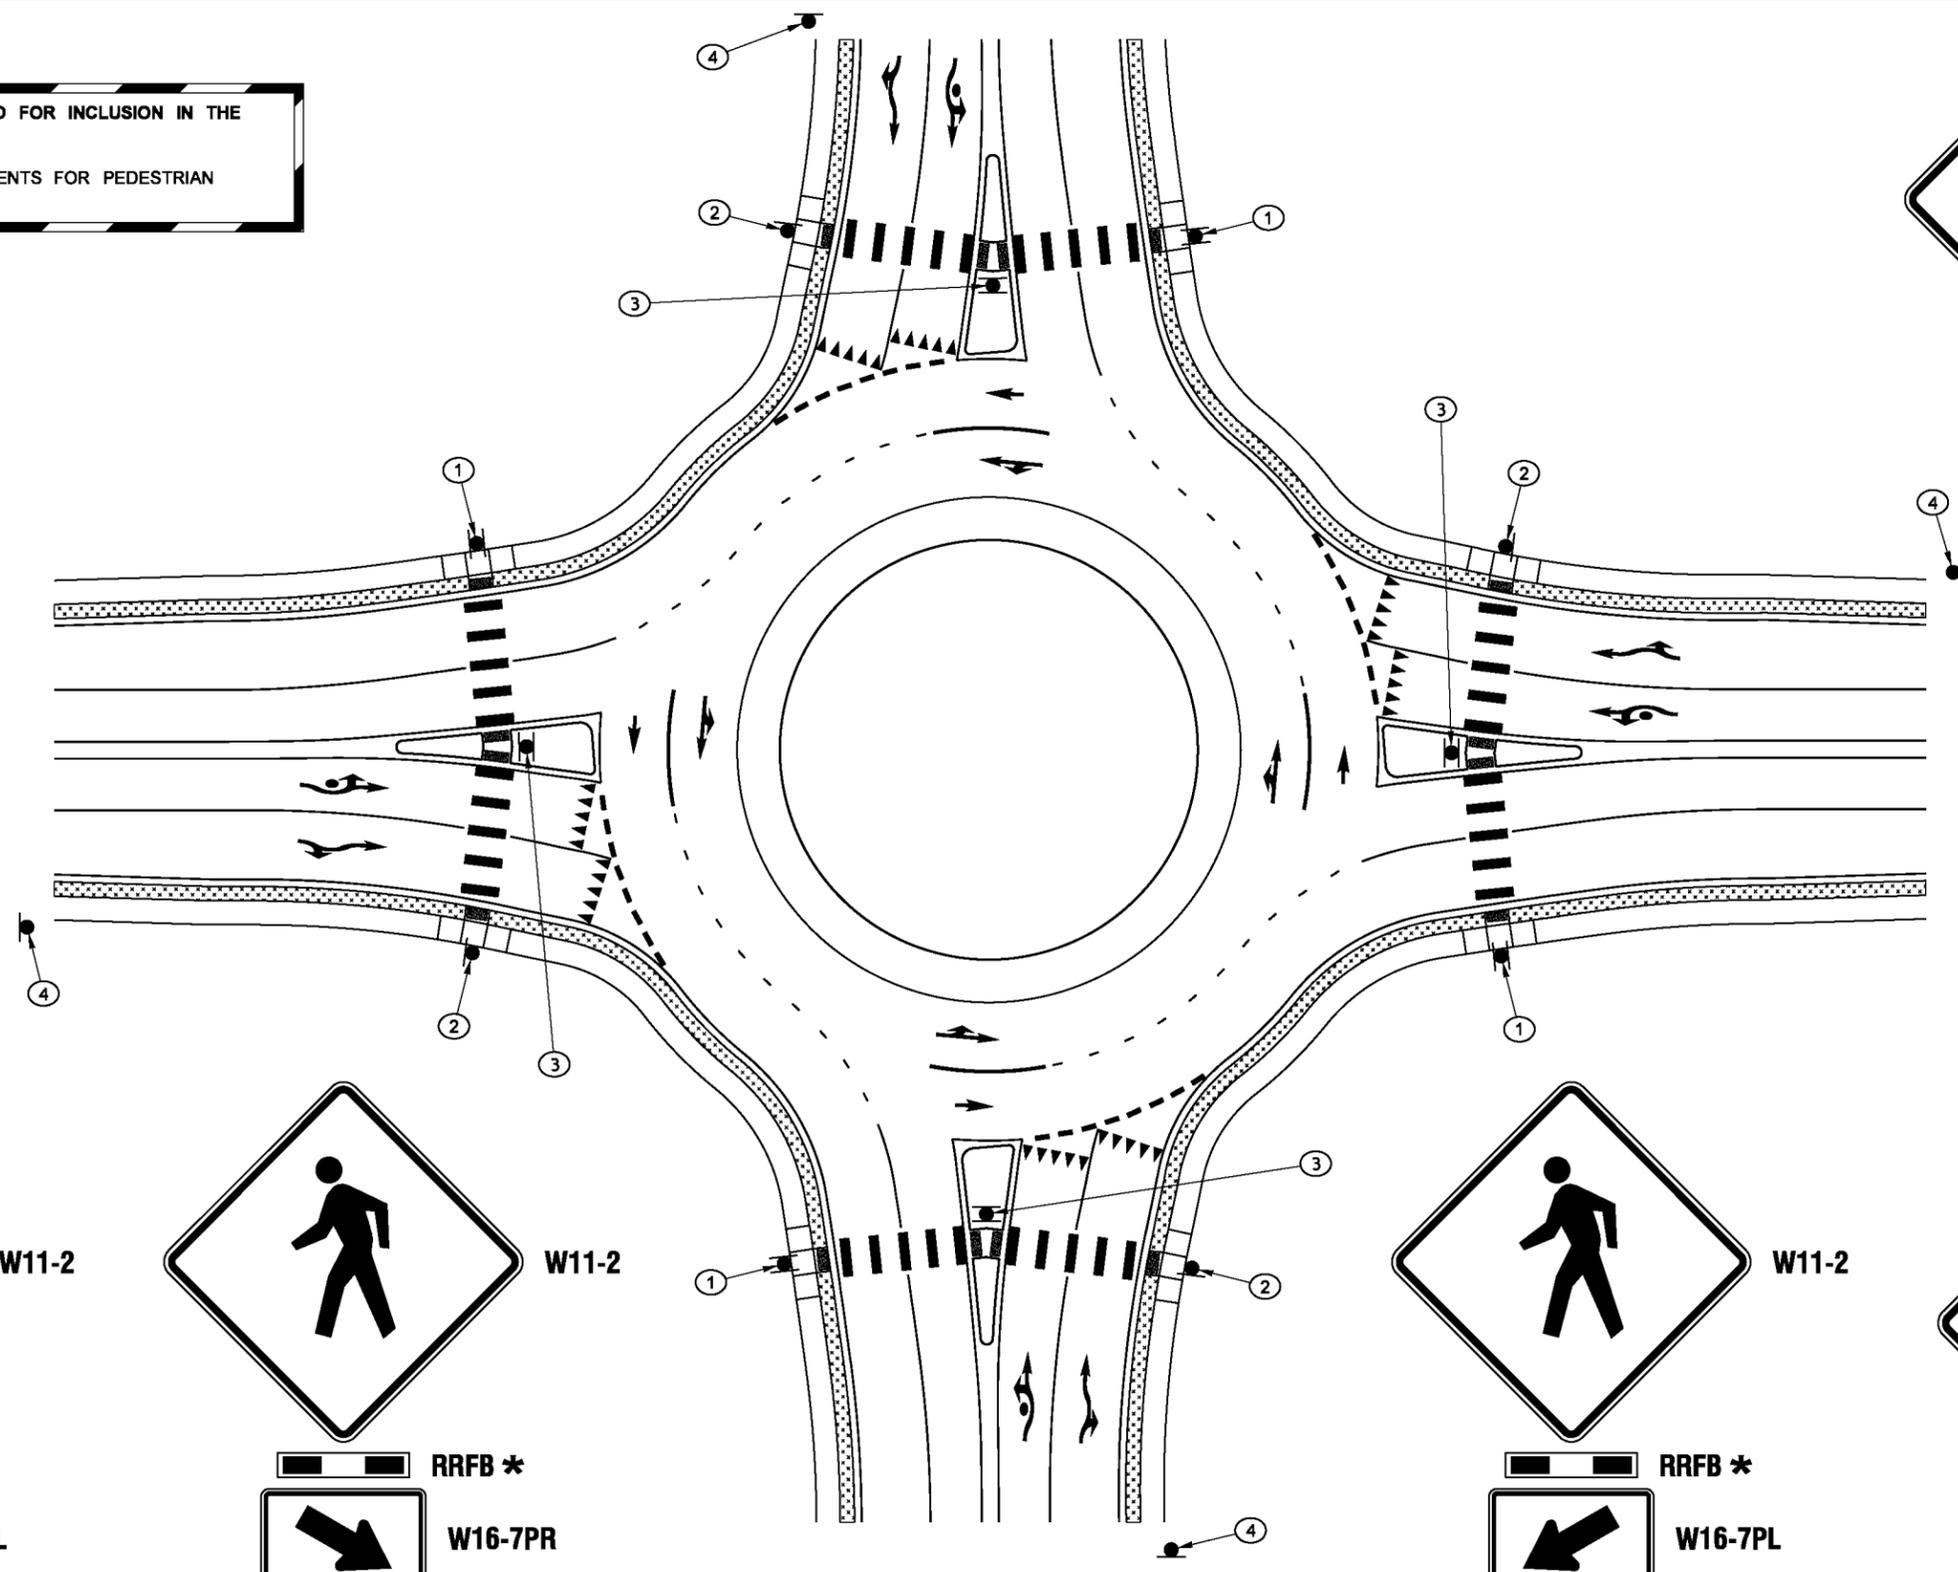

ROUNDABOUT (FOUR-LEG)

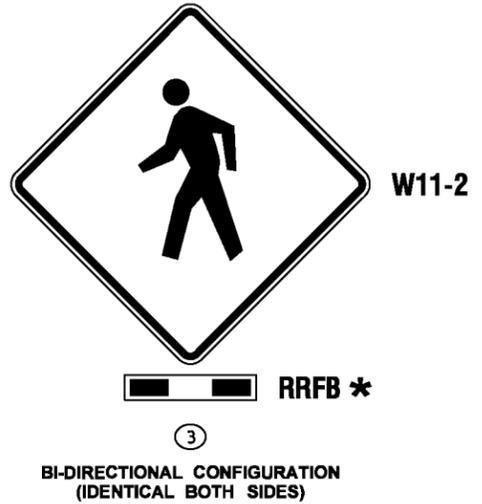

FILE NAME	X:\PSLUS-22US-23.dgn	REGION NO.	10	STATE	WASH	FED.AID PROJ.NO.		Plot 6
TIME	6:22:09 AM	JOB NUMBER						PLAN REF NO
DATE	3/15/2016	CONTRACT NO.						IS-23
PLOTTED BY	berensb	LOCATION NO.						SHEET
DESIGNED BY								6
ENTERED BY								OF
CHECKED BY								X
PROJ. ENGR.								SHEETS
REGIONAL ADM.								
	REVISION	DATE	BY					PEDESTRIAN CROSSING DETAILS





W11-2



RRFB *

W16-7PL

①



W11-2



RRFB *

W16-7PR

②

BACK OF POLE



W11-2




W16-9P



ADVANCE CIRCULAR BEACON * (AMBER LED)



③

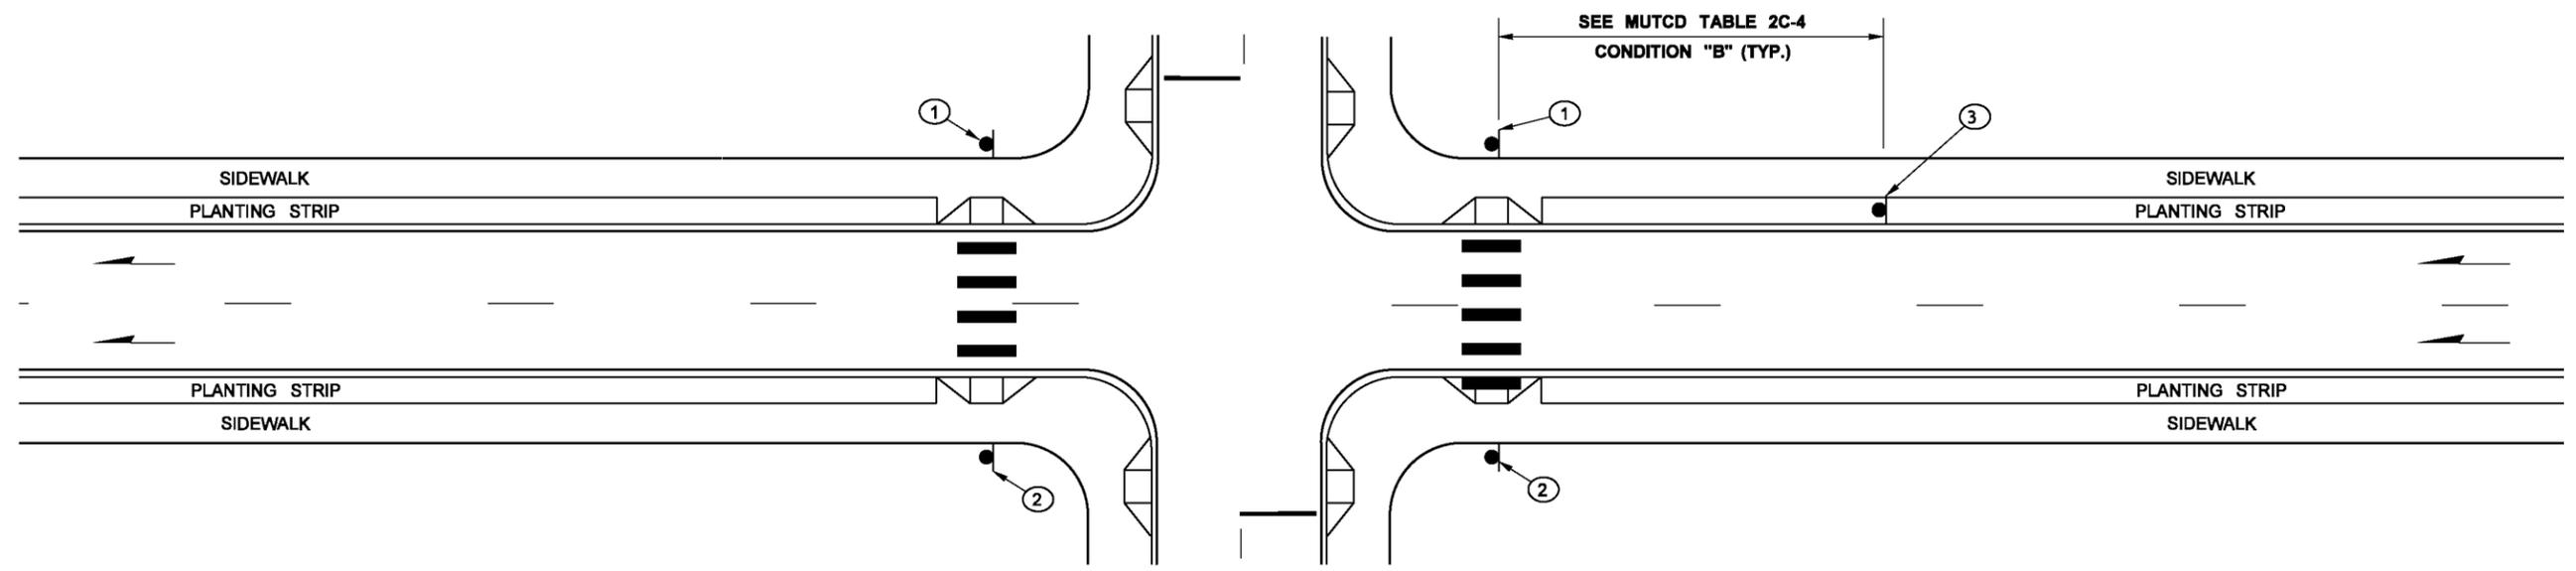

UNCONTROLLED I/S CROSSING ON TWO-LANE ONE-WAY ROADWAY

DESIGNER NOTE - NOT INTENDED FOR INCLUSION IN THE CONTRACT DOCUMENTS.
 * SEE "SUPPLEMENTAL TREATMENTS FOR PEDESTRIAN CROSSINGS" TABLE

FILE NAME	X:\PSL\IS-22\IS-23.dgn			REGION NO.	STATE	FED.AID PROJ.NO.	Washington State Department of Transportation	Plot 10
TIME	6:24:42 AM			10	WASH			PLAN REF NO
DATE	3/15/2016			JOB NUMBER				IS-23
PLOTTED BY	berensb			CONTRACT NO.		LOCATION NO.		SHEET
DESIGNED BY								10
ENTERED BY								OF
CHECKED BY								X
PROJ. ENGR.								SHEETS
REGIONAL ADM.	REVISION	DATE	BY					

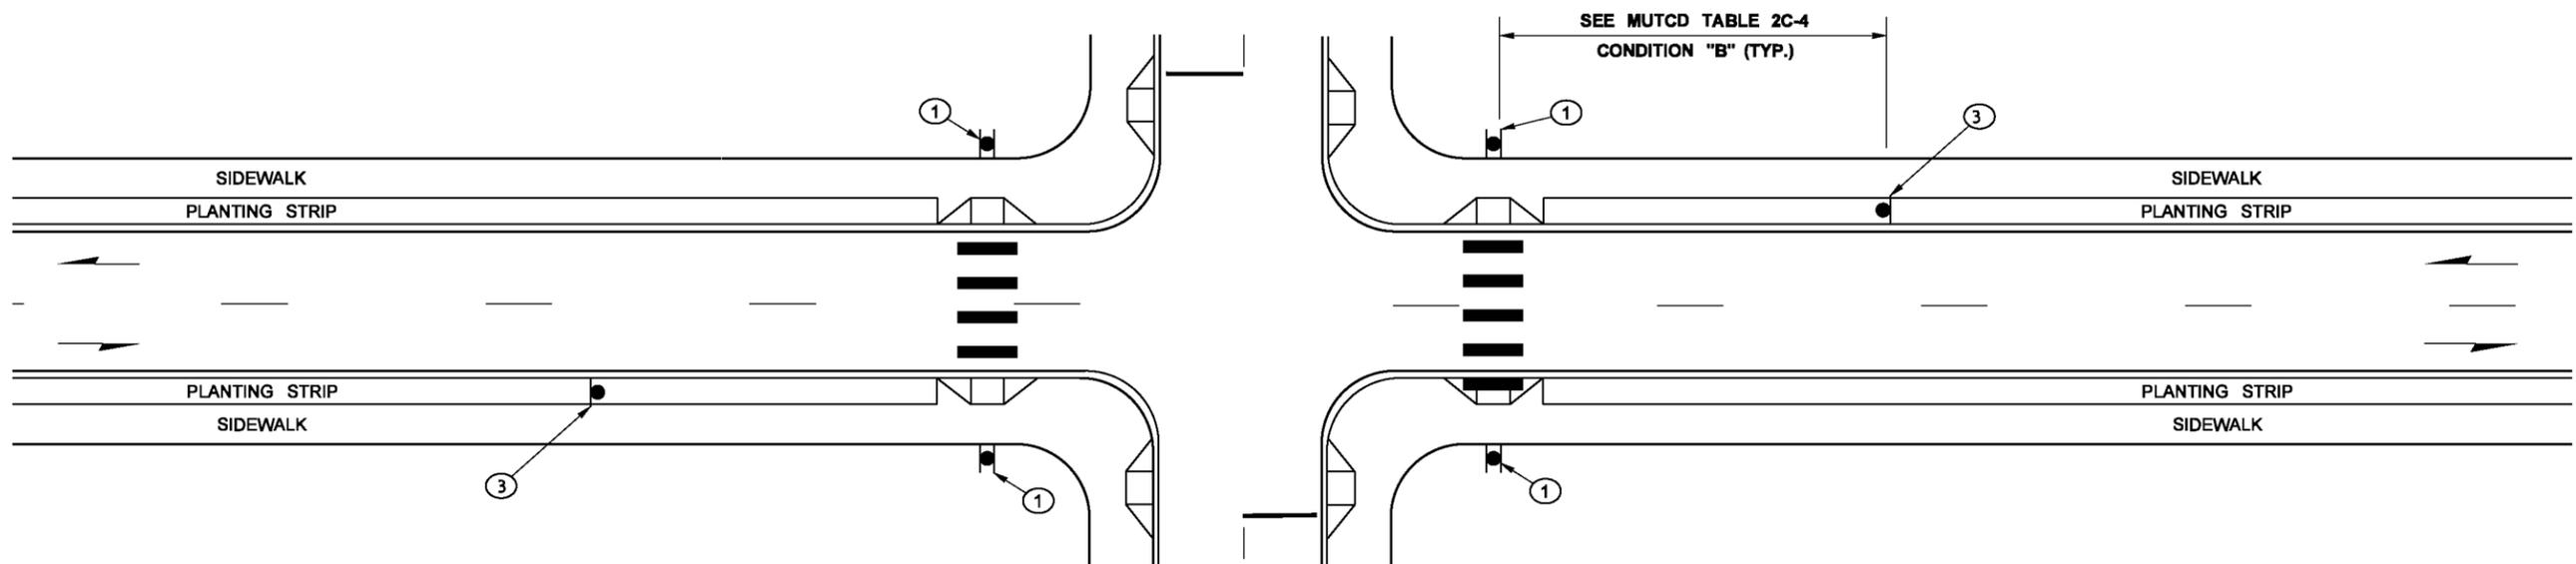
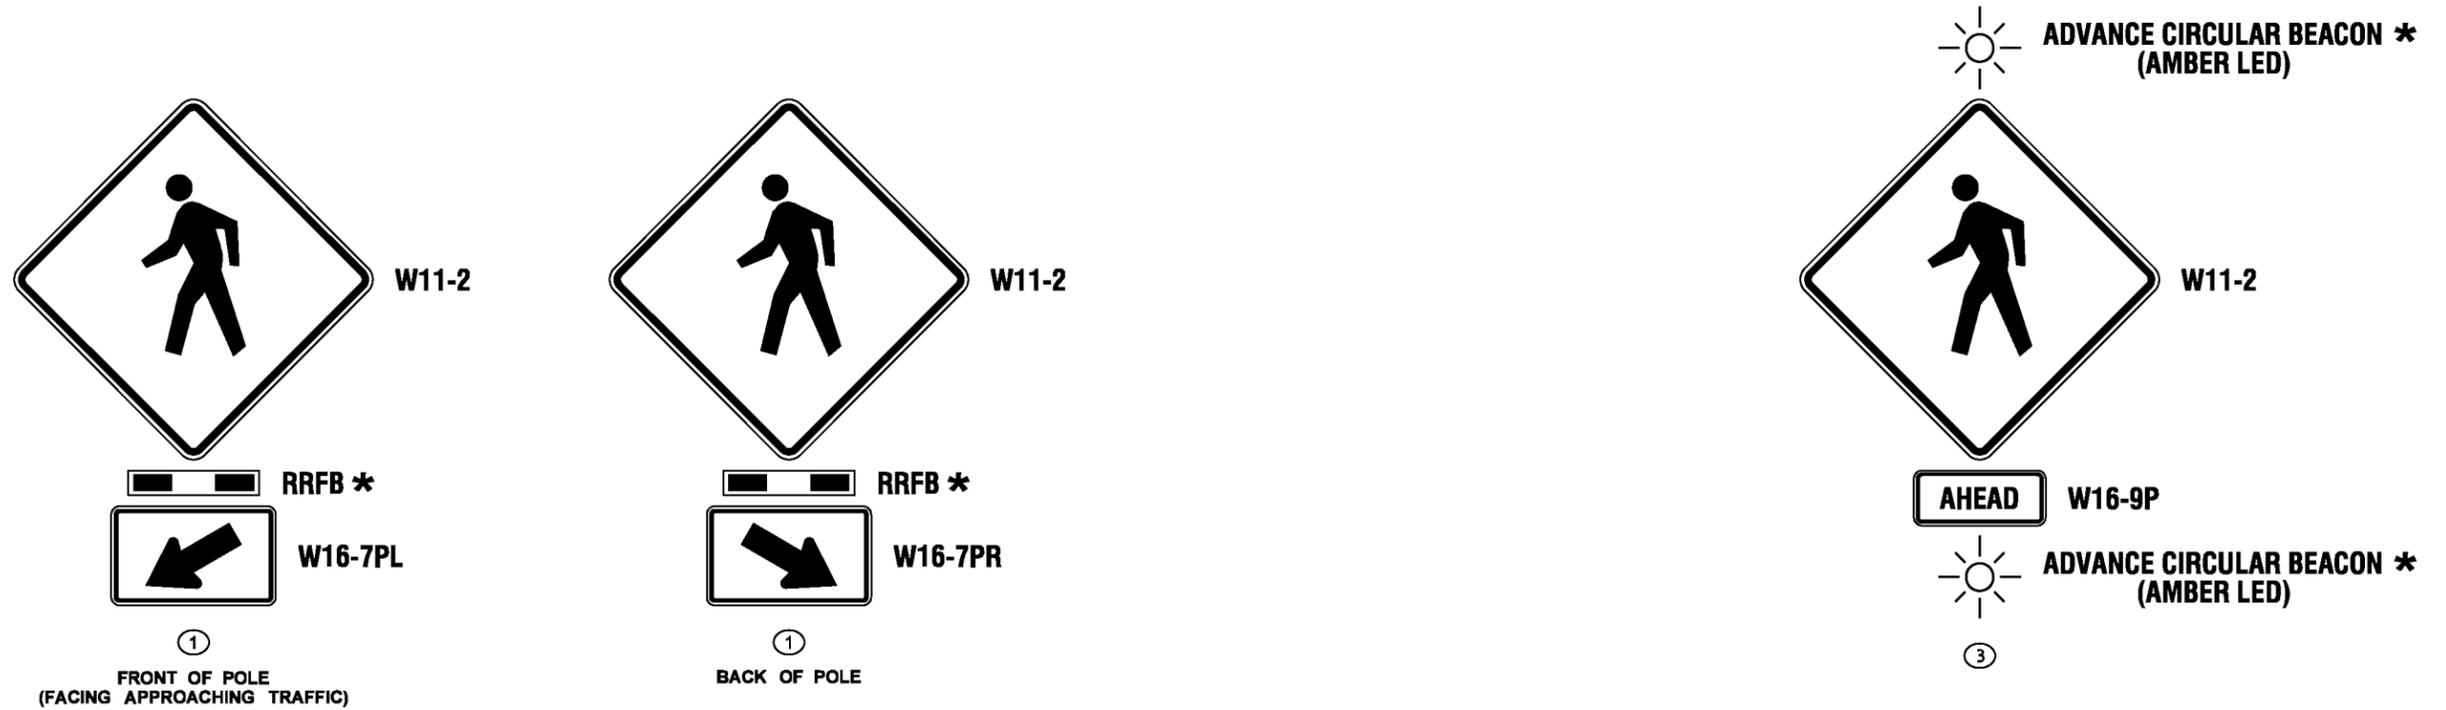


**UNCONTROLLED I/S CROSSING ON
TWO-LANE TWO-WAY ROADWAY**

DESIGNER NOTE - NOT INTENDED FOR INCLUSION IN THE CONTRACT DOCUMENTS.

* SEE "SUPPLEMENTAL TREATMENTS FOR PEDESTRIAN CROSSINGS" TABLE

FILE NAME	X:\PSL\IS-22\IS-23.dgn			REGION NO.	STATE	FED.AID PROJ.NO.	Washington State Department of Transportation	Plot 11
TIME	6:25:13 AM			10	WASH			PLAN REF NO IS-23
DATE	3/15/2016			JOB NUMBER			PEDESTRIAN CROSSING DETAILS	SHEET 11 OF X SHEETS
PLOTTED BY	berensb			CONTRACT NO.	LOCATION NO.			
DESIGNED BY								
ENTERED BY								
CHECKED BY								
PROJ. ENGR.								
REGIONAL ADM.	REVISION	DATE	BY					

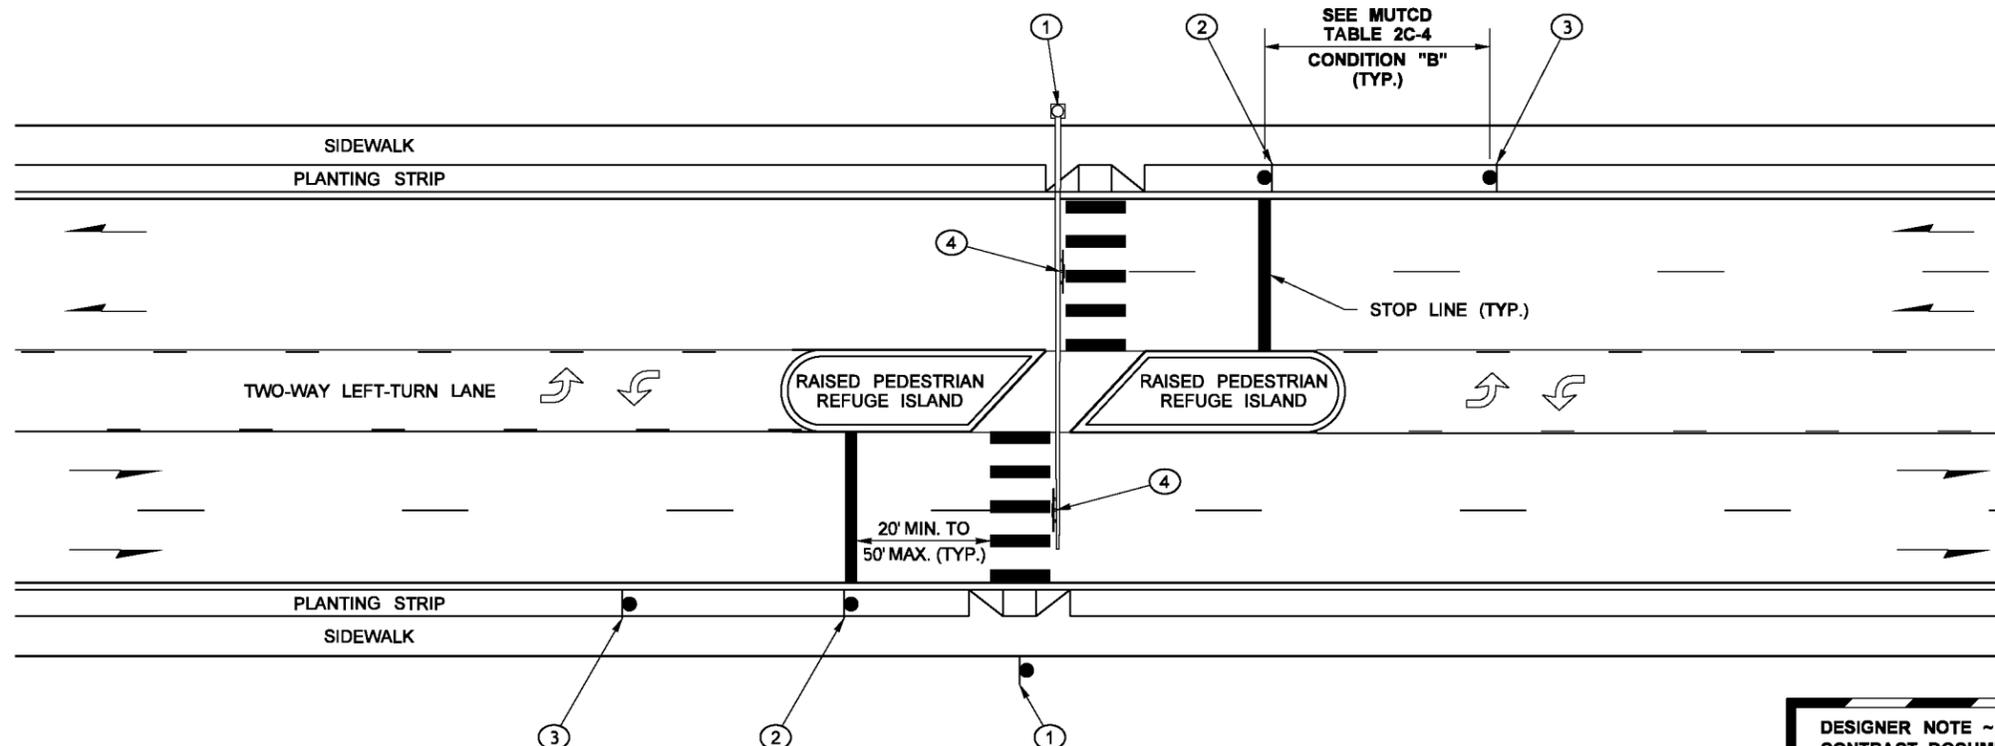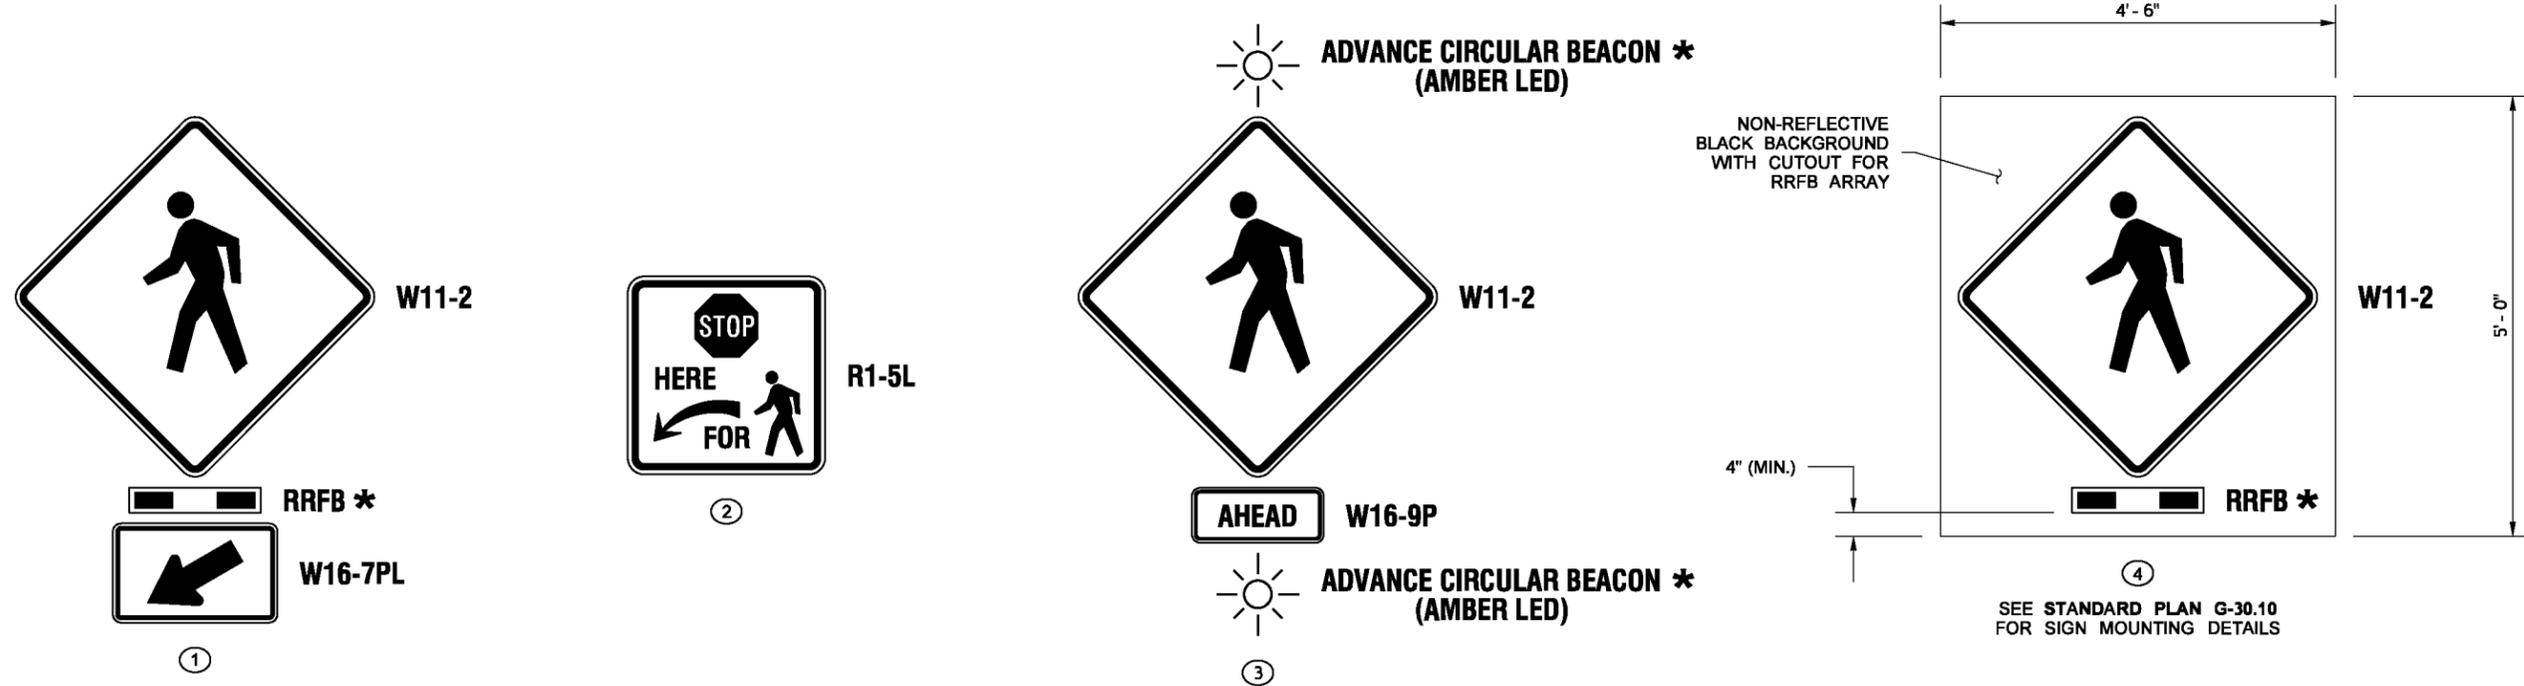

**MID-BLOCK CROSSING ON
TWO-WAY MULTI-LANE ROADWAY
WITH TWO-WAY LEFT-TURN LANE
(OVERHEAD INSTALLATION)**

DESIGNER NOTE ~ NOT INTENDED FOR INCLUSION IN THE CONTRACT DOCUMENTS.
 * SEE "SUPPLEMENTAL TREATMENTS FOR PEDESTRIAN CROSSINGS" TABLE
 Note: FOR OVERHEAD INSTALLATIONS, INCLUSION OF PLAN SHEET LIBRARY (PSL) DETAIL IS-13B IN THE CONTRACT DOCUMENTS IS REQUIRED.

FILE NAME	X:\PSL\IS-22\IS-23.dgn			REGION NO.	STATE	FED.AID PROJ.NO.	Washington State Department of Transportation	Plot 12
TIME	6:26:10 AM			10	WASH			PLAN REF NO
DATE	3/22/2016			JOB NUMBER				IS-23
PLOTTED BY	berensb			CONTRACT NO.		LOCATION NO.		SHEET
DESIGNED BY								12
ENTERED BY								OF
CHECKED BY								X
PROJ. ENGR.								SHEETS
REGIONAL ADM.	REVISION	DATE	BY					