


NOTES

1. See **Standard Plan M-24.40** for details not shown.

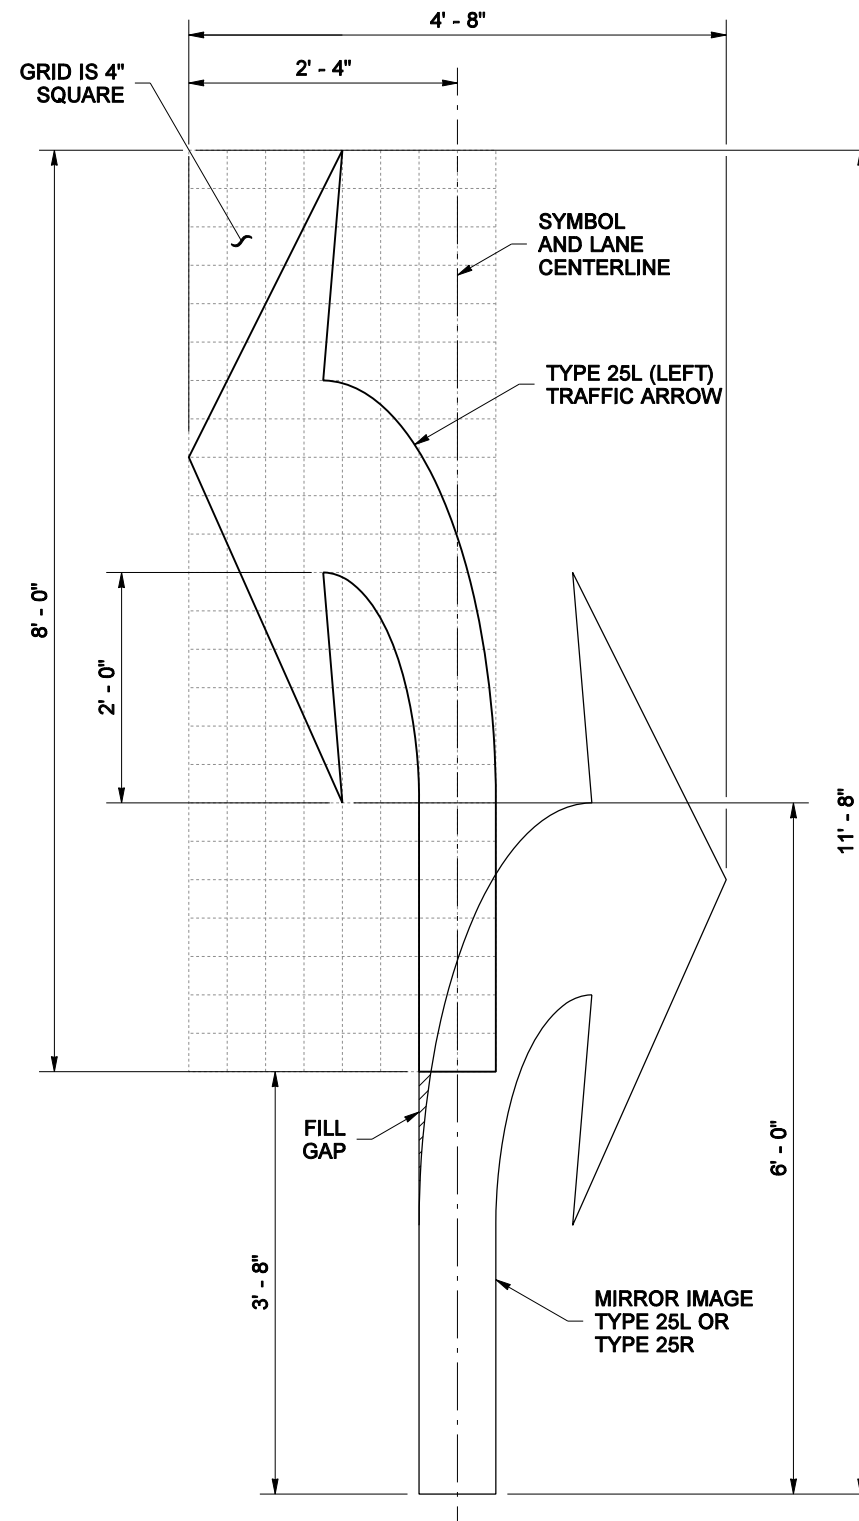

FILE NAME	S:\Design R P& S\4-Standards\2-Plan Sheet Library\08-Pavement Mark (PM)\(PM-4) Staggered Pavement Markings\PM-4.dgn			
TIME	11:36:43 AM			
DATE	5/18/2010			
PLOTTED BY	cyfordl			
DESIGNED BY				
ENTERED BY				
CHECKED BY				
PROJ. ENGR.				
REGIONAL ADM.				
	REVISION	DATE	BY	

REGION NO.	STATE	FED. AID PROJ. NO.
10	WASH	
JOB NUMBER		
CONTRACT NO.		LOCATION NO.

P.E. STAMP BOX	DATE	P.E. STAMP BOX	DATE
----------------	------	----------------	------



PM - 4
SHEET OF SHEETS
STAGGERED PAVEMENT MARKINGS