




DUMMY JOINT ~ SEE DETAIL, DUMMY JOINT TO BE OMITTED ON BACK FACE OF BARRIER

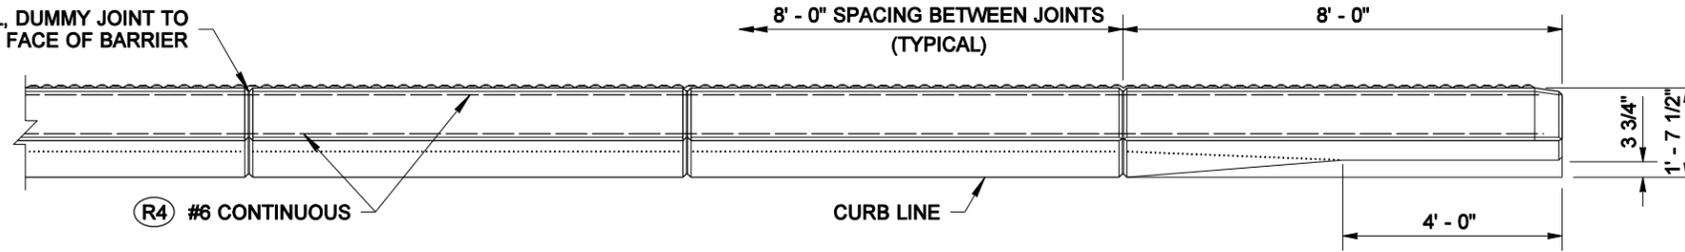


PLAN

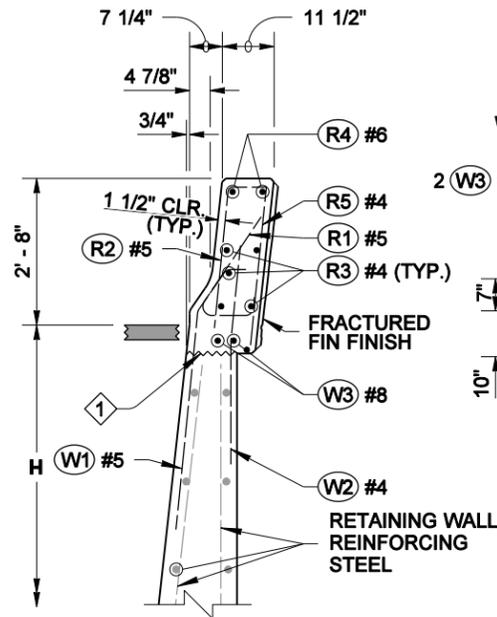

SECTION A

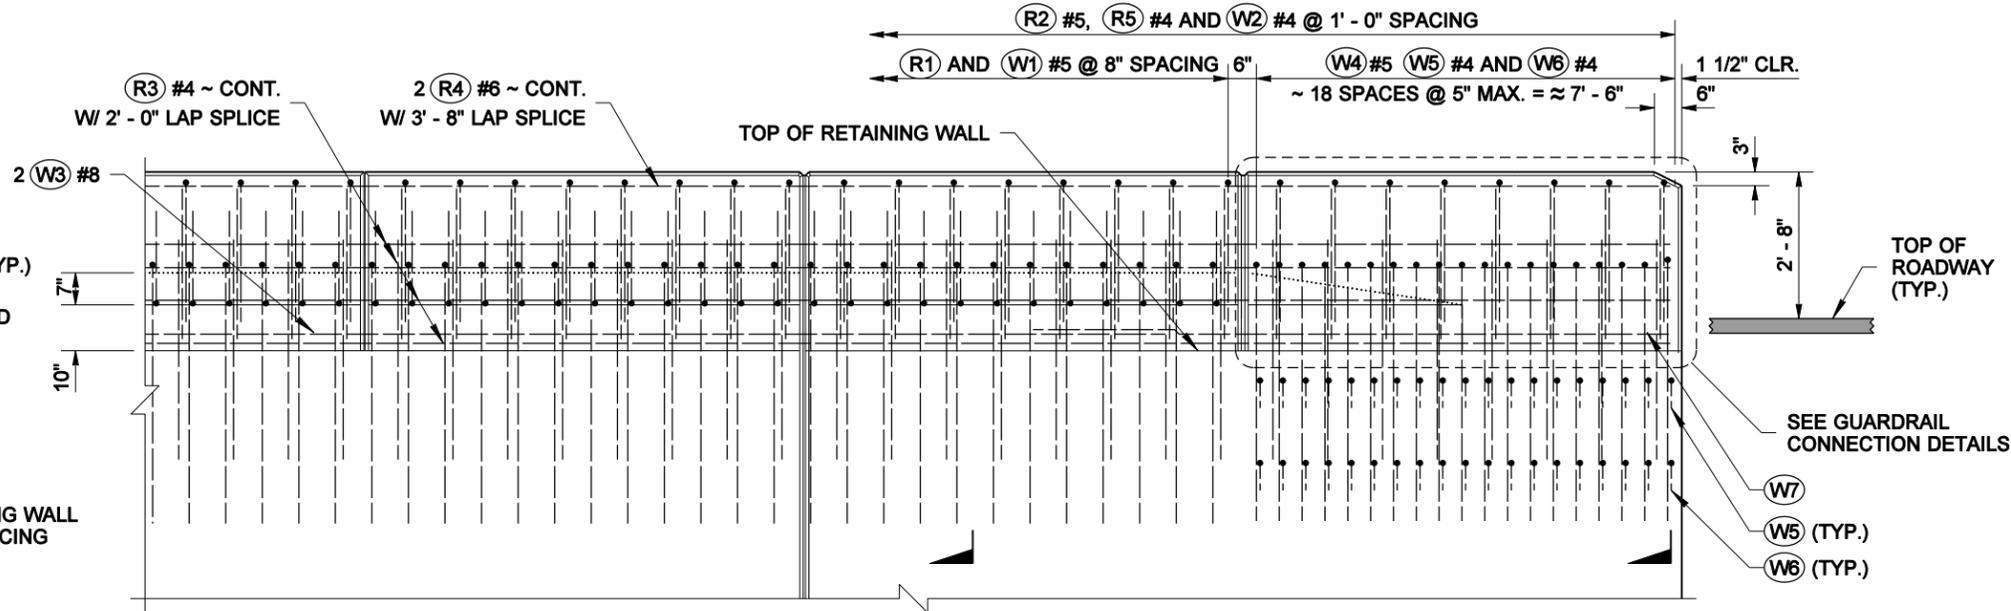


ELEVATION

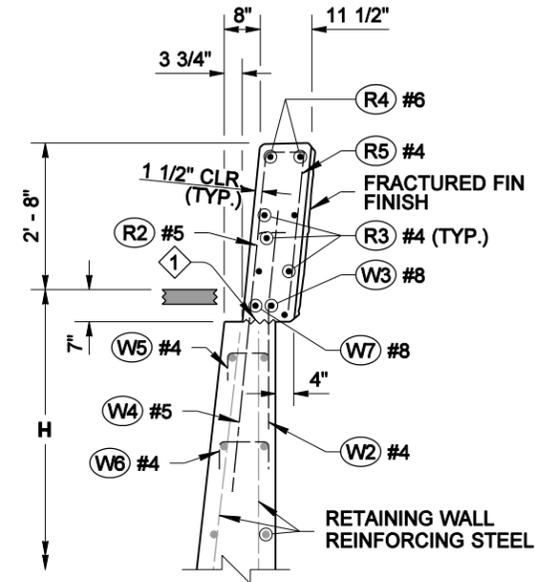


SECTION B

1 CONSTRUCTION JOINT ~ LEVEL TRANSVERSE WITH ROUGHENED SURFACE

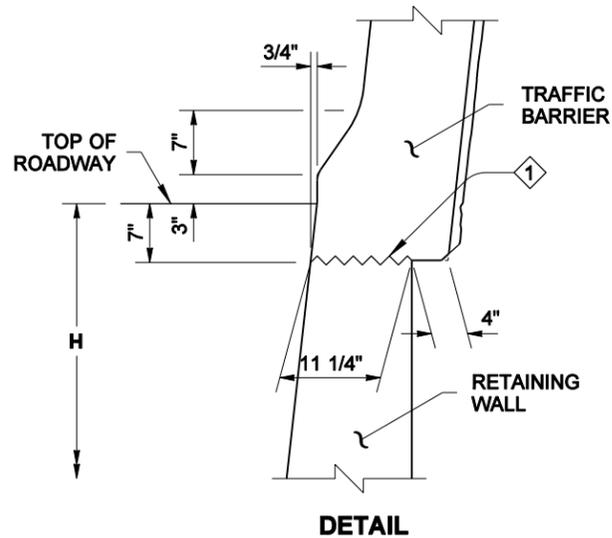


DETAIL

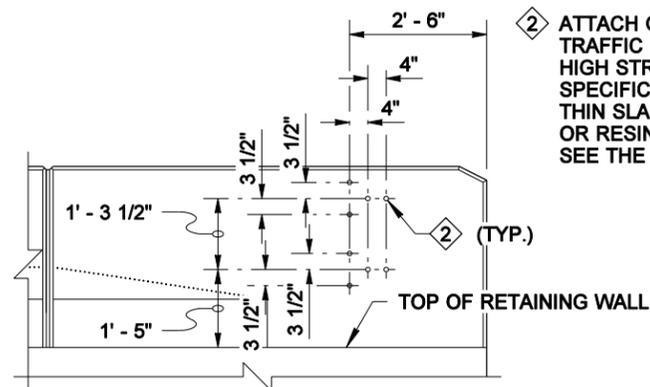


BEAM GUARDRAIL TRANSITION TYPE 20 CONNECTION

2 ATTACH GUARDRAIL TO CONCRETE TRAFFIC BARRIER WITH 7/8\"/>

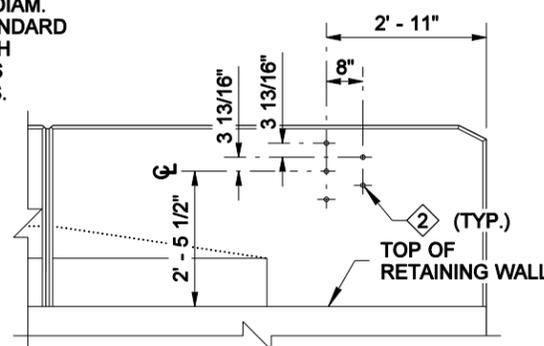

BEAM GUARDRAIL TRANSITION TYPE 21 CONNECTION

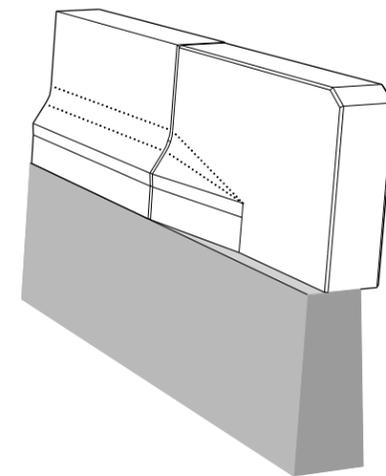

PERSPECTIVE VIEW

F-SHAPE TRAFFIC BARRIER ON RETAINING WALL



NOTE: THIS PLAN IS NOT A LEGAL ENGINEERING DOCUMENT UNTIL IT IS APPROVED FOR PUBLICATION BY THE ENGINEERING BOARD OF THE STATE OF WASHINGTON. THE ENGINEER HAS REVIEWED THIS DOCUMENT AND FILED AT THE WASHINGTON STATE DEPARTMENT OF TRANSPORTATION. A COPY MAY BE OBTAINED UPON REQUEST.

TRAFFIC BARRIER DETAILS FOR REINFORCED CONCRETE RETAINING WALLS
STANDARD PLAN D-15.10-01

SHEET 1 OF 2 SHEETS




APPROVED FOR PUBLICATION

Pasco Bakotich III 12-02-08

STATE DESIGN ENGINEER DATE



REINFORCING STEEL BENDING DIAGRAM

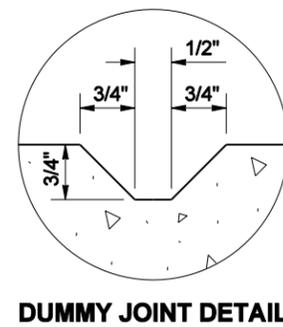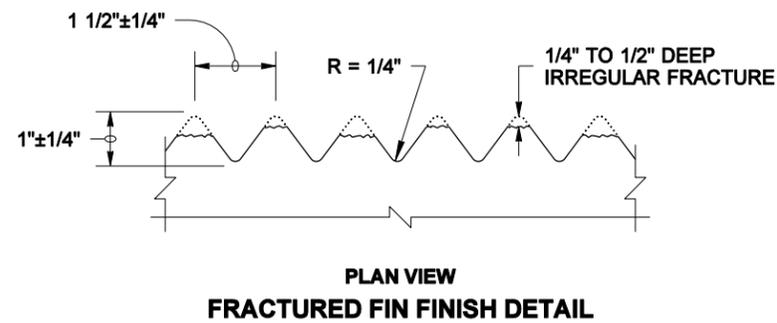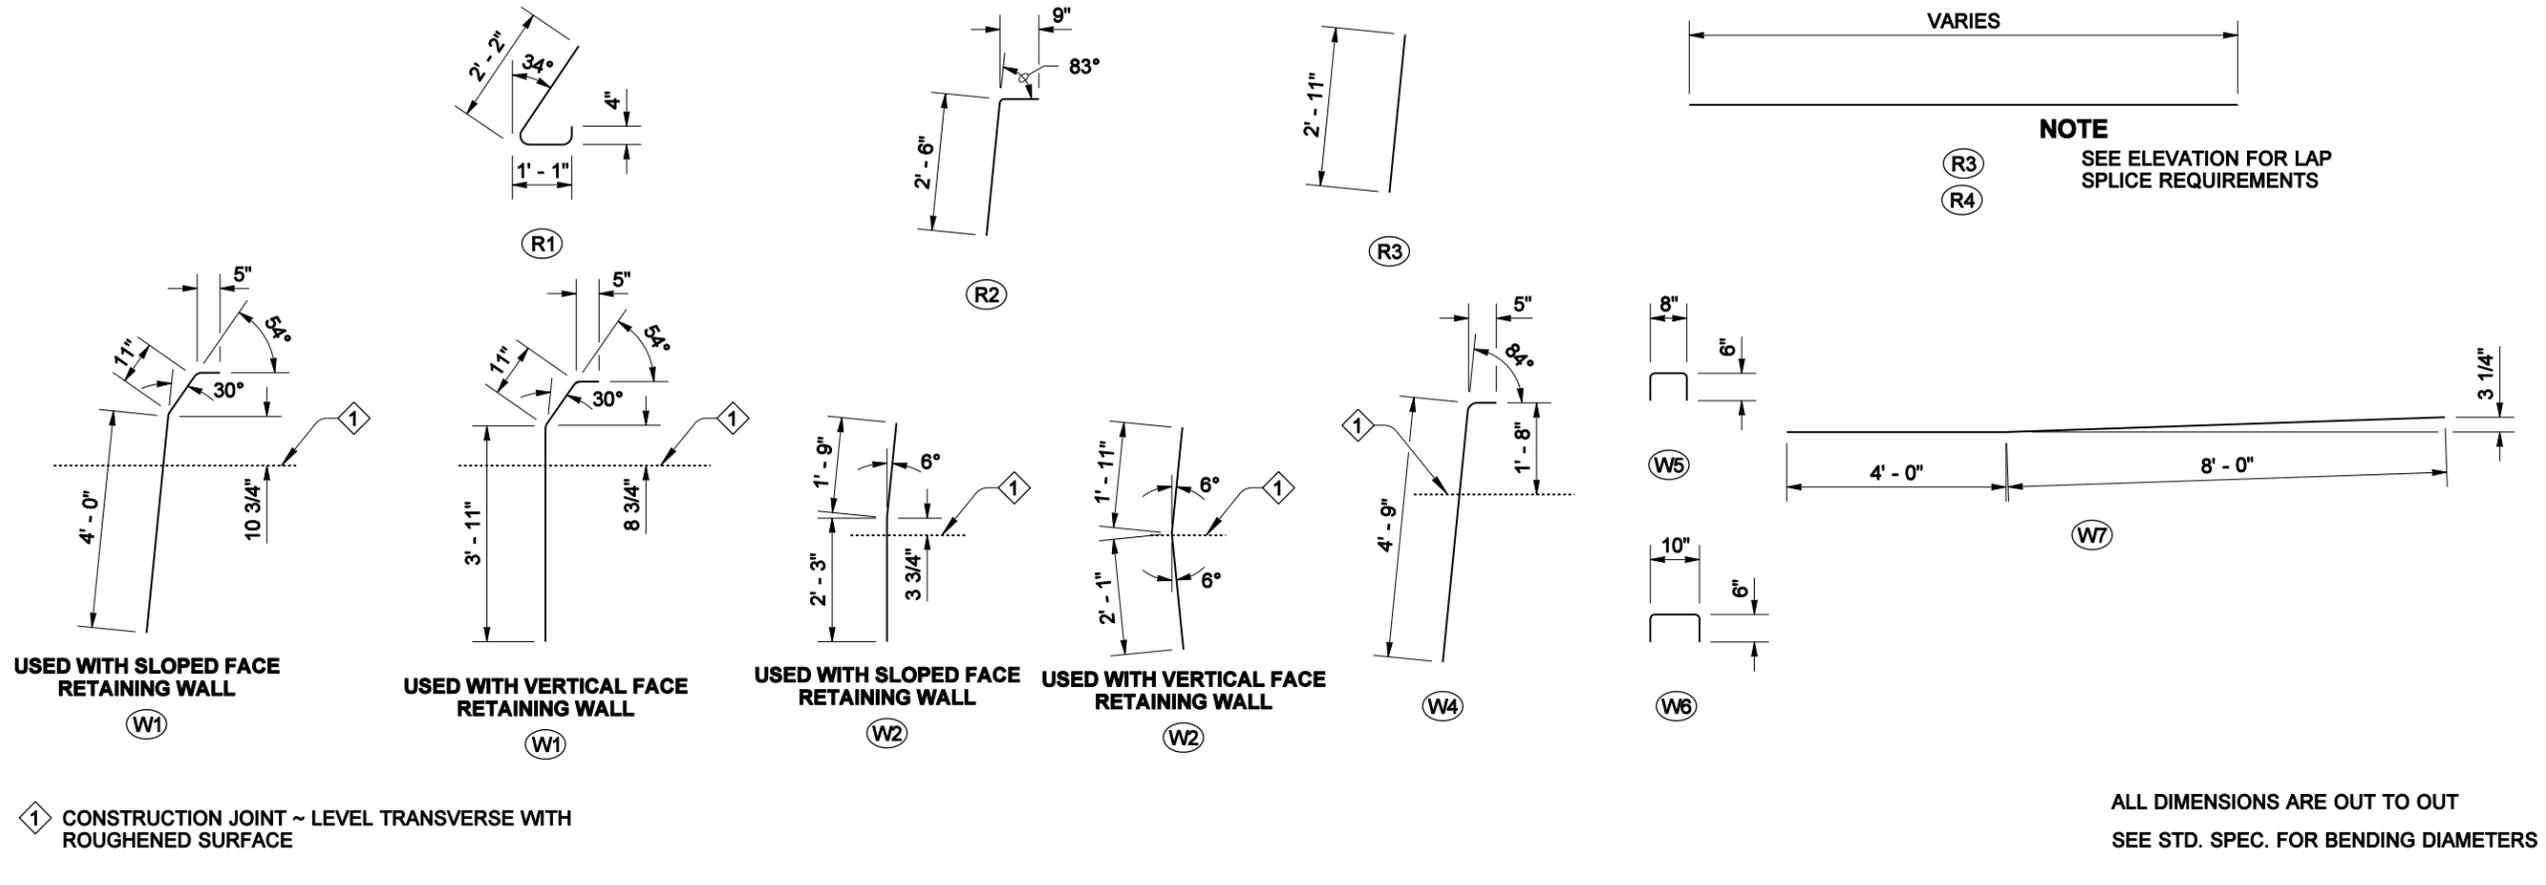

NOTE: THIS PLAN IS NOT A LEGAL ENGINEERING DOCUMENT
FOR ELEVATION OR PROPOSED FOR CONSTRUCTION. THIS PLAN IS FOR
THE ENGINEER'S USE ONLY. FOR OFFICIAL RECORDS, THIS PLAN IS TO BE
FILED AT THE WASHINGTON STATE DEPARTMENT OF TRANSPORTATION. A COPY MAY BE OBTAINED UPON REQUEST.

TRAFFIC BARRIER DETAILS FOR REINFORCED CONCRETE RETAINING WALLS
STANDARD PLAN D-15.10-01

SHEET 2 OF 2 SHEETS

APPROVED FOR PUBLICATION

Pasco Bakotich III 12-02-08
STATE DESIGN ENGINEER DATE

