



DRAWN BY: FERN LIDDELL

NOTE

See **Standard Plan M-40.10** for Guide Post details.

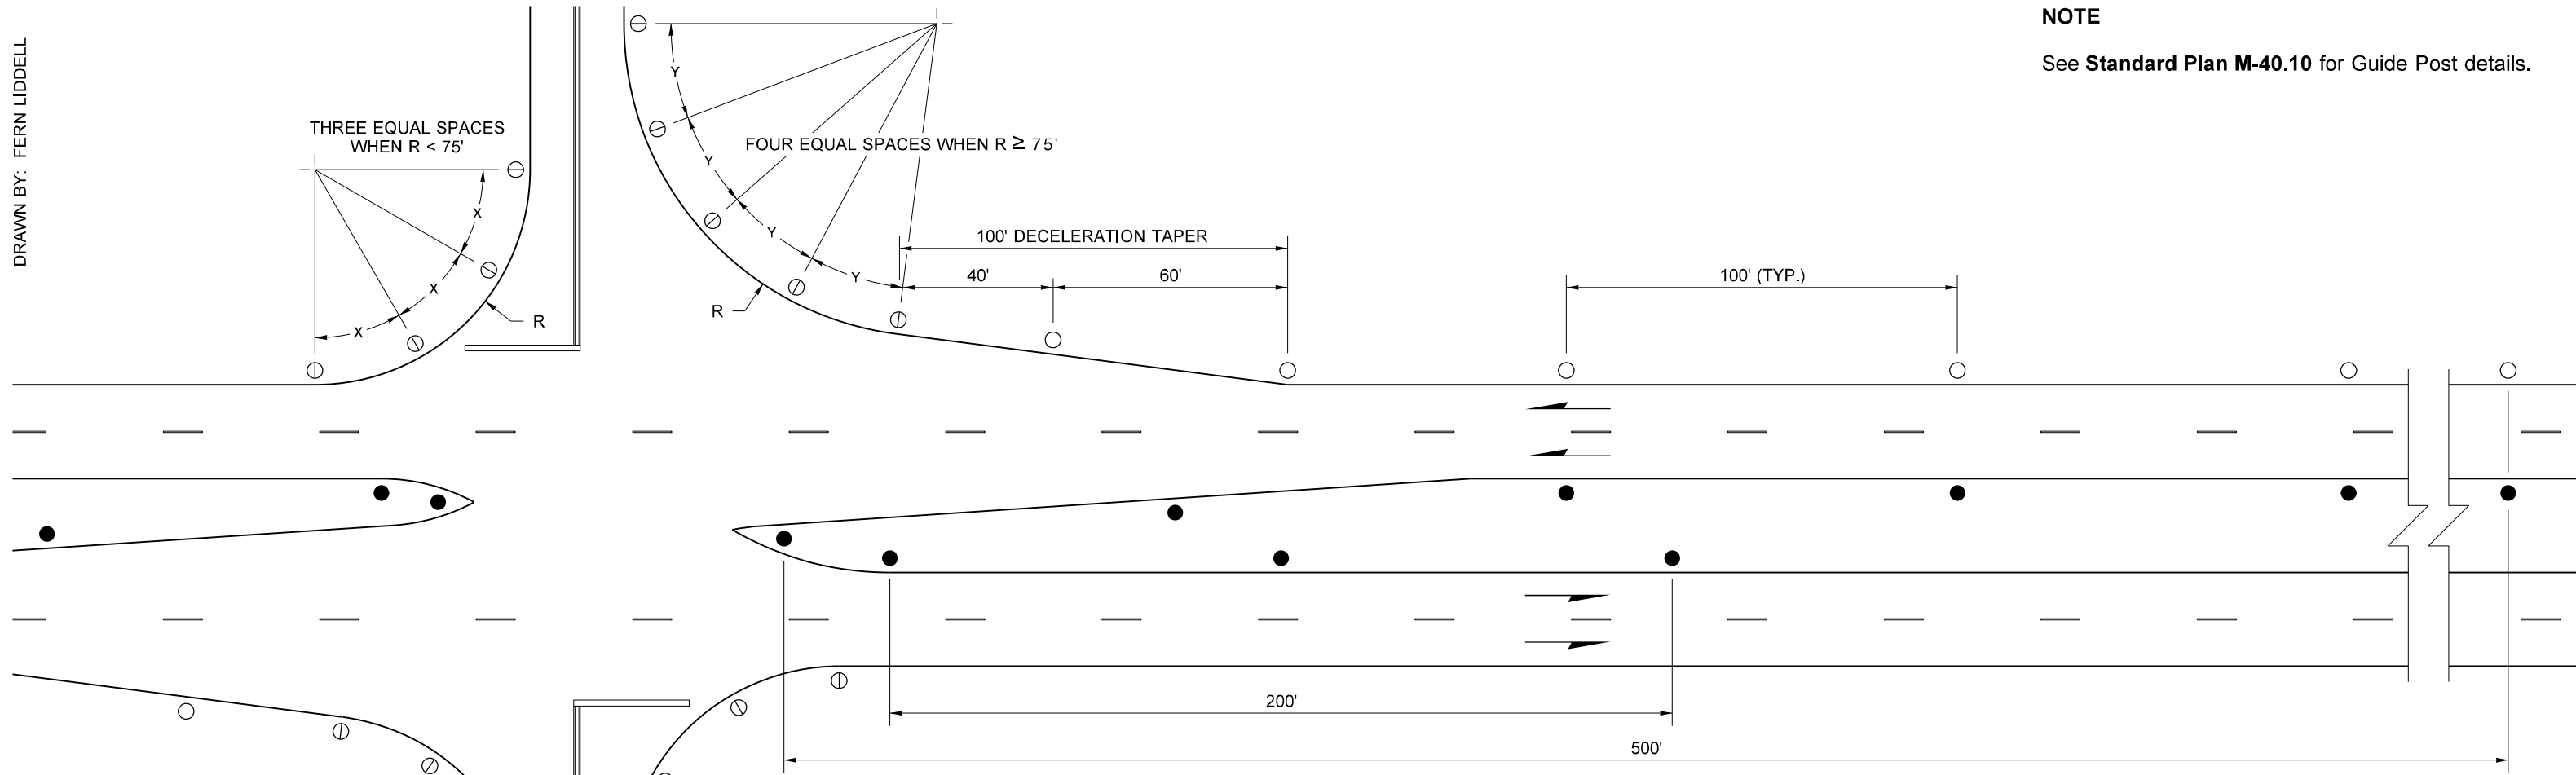

DIVIDED HIGHWAY

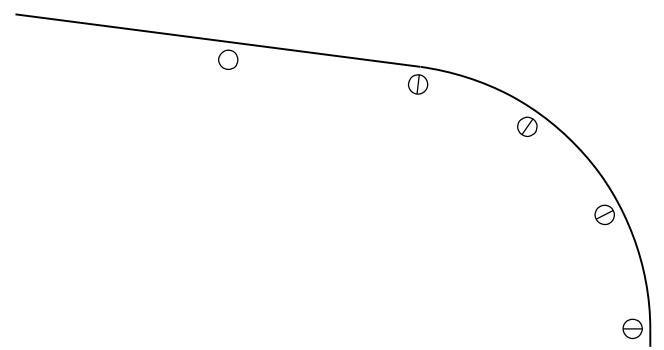


REFLECTIVE SHEETING APPLICATIONS			
TYPE G1		TYPE G2	
 G1		 G2	
FACING TRAFFIC	BACK SIDE	FACING TRAFFIC	BACK SIDE

LEGEND

- TYPE W
- TYPE WW
- TYPE Y

SEE TYPE DEFINITIONS,
STANDARD PLAN M-40.10

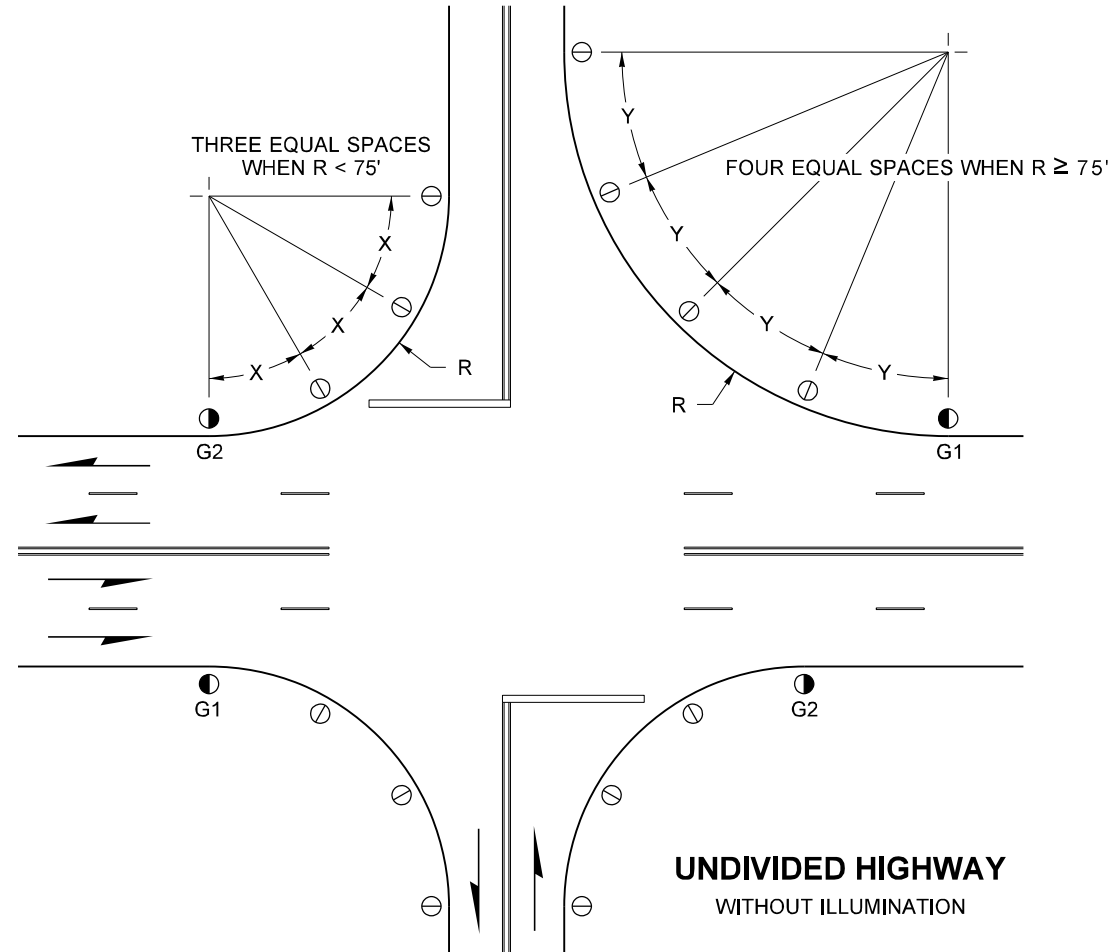

**UNDIVIDED HIGHWAY
WITHOUT ILLUMINATION**



Brian J. Walsh Walsh, Brian
May 19 2017 9:24 AM

**GUIDE POST PLACEMENT
GRADE INTERSECTIONS
STANDARD PLAN M-40.30-01**

SHEET 1 OF 1 SHEET

APPROVED FOR PUBLICATION

Carpenter, Jeff
Jul 11 2017 1:17 PM

STATE DESIGN ENGINEER

Washington State Department of Transportation