



NOTE:
RUMBLE STRIPS, AS SHOWN ON THIS PLAN SHALL NOT BE CONSTRUCTED
ON BRIDGE DECKS OR BRIDGE APPROACH SLABS, OR ACROSS THE FULL
WIDTH OF RAMPS.

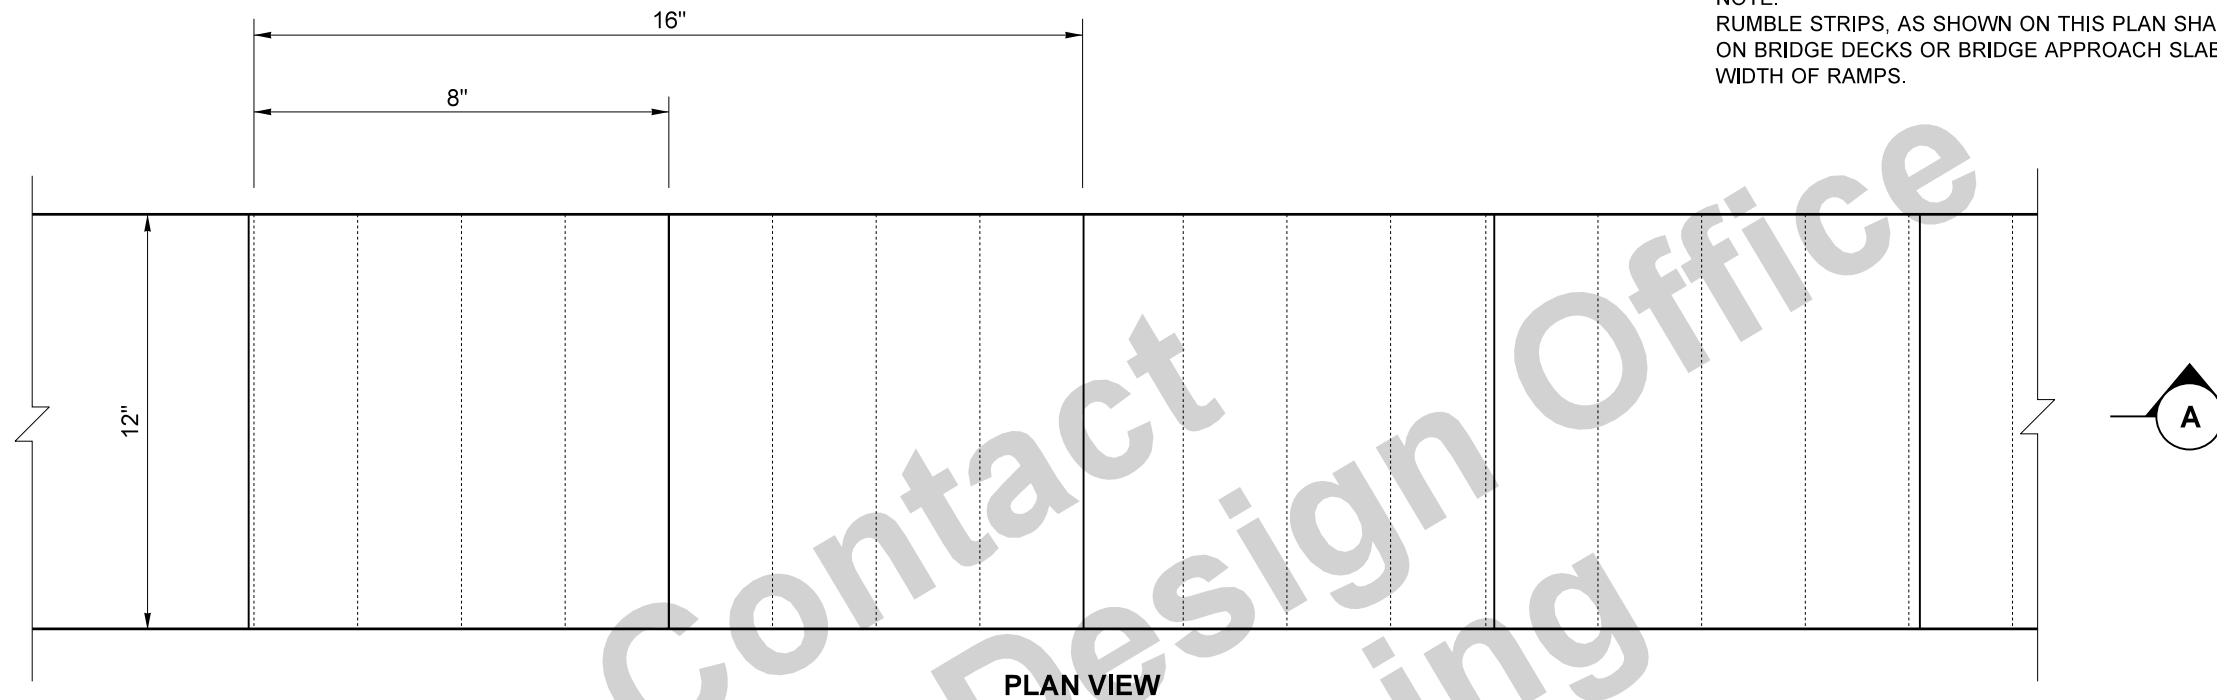

PLAN VIEW

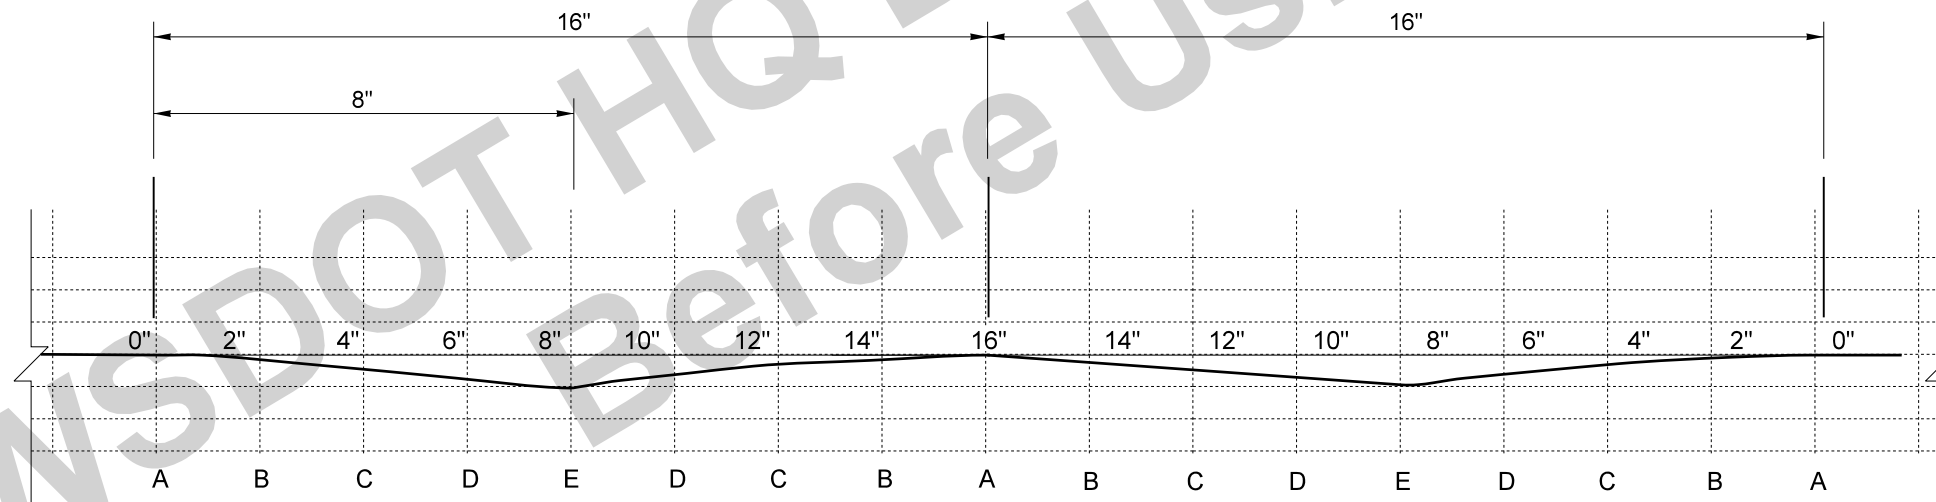


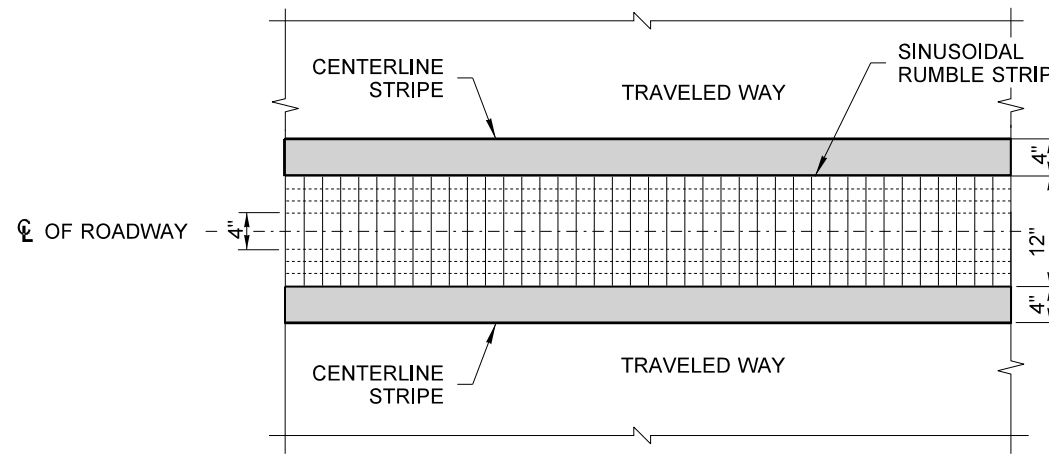
PROFILE VIEW

SECTION **A**

PROFILE DEPTHS	
LOCATION	DEPTH (IN)
A	0.00
B	0.10
C	0.25
D	0.45
E	0.50

SINUSOIDAL RUMBLE DESIGN


FILE NAME S:\Design R P & S\4-Standards\2-Plan Sheet Library\01-Master PSL\PM Roadway Delineation and Pavement Markings\PM-8 Sinusoidal Rumble Strips\PM-8.dgn		REGION NO. 10	STATE WASH	FED.AID PROJ.NO.	 Washington State Department of Transportation	PLAN REF NO PM-8
TIME 9:23:39 AM		JOB NUMBER				SHEET 1 OF 2 SHEETS
DATE 12/2/2021		CONTRACT NO.	LOCATION NO.			
PLOTTED BY liddelf						
DESIGNED BY						
ENTERED BY						
CHECKED BY						
PROJ. ENGR.						
REGIONAL ADM.	REVISION	DATE	BY	P.E. STAMP BOX	DATE	P.E. STAMP BOX



PLAN VIEW

DETAIL


DOUBLE CENTERLINE & DOUBLE LANE LINE APPLICATION

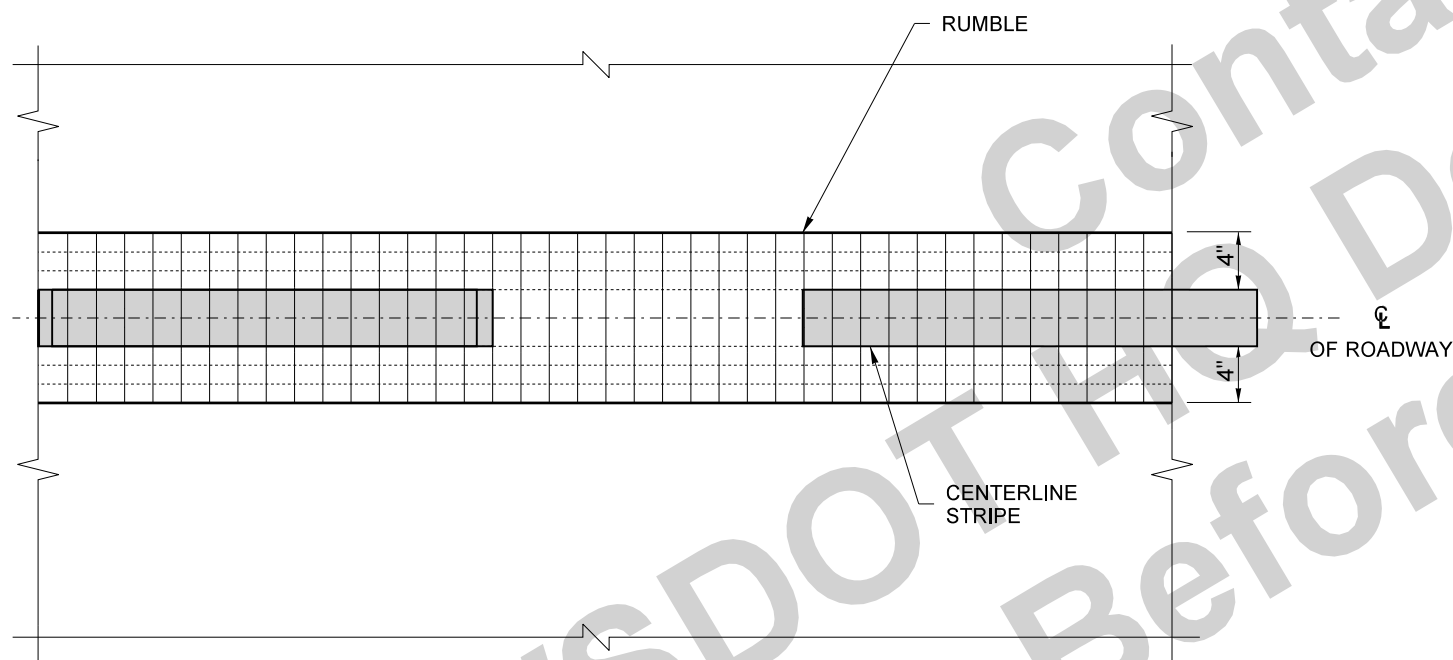

PLAN VIEW

DETAIL

CENTERLINE APPLICATION

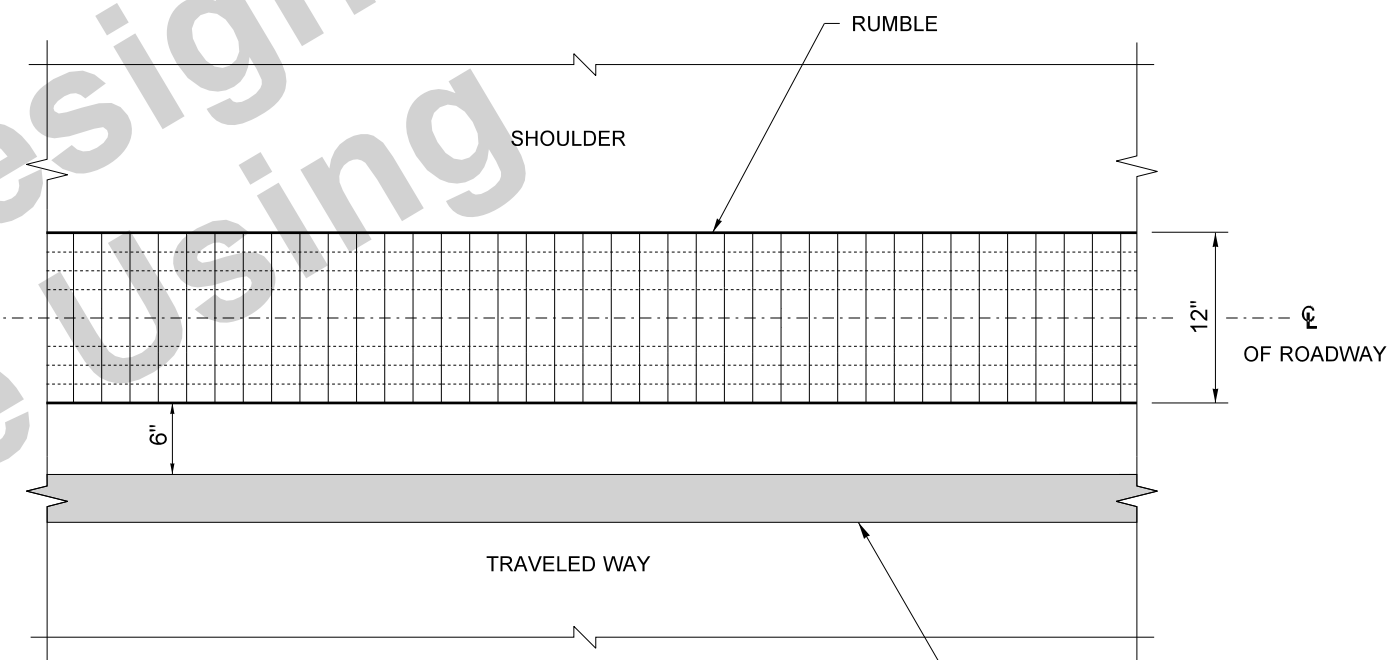

PLAN VIEW

DETAIL

SHOULDER OR EDGE APPLICATION

SINUSOIDAL RUMBLE STRIP DESIGN

FILE NAME		S:\Design R P & S\4-Standards\2-Plan Sheet Library\01-Master PSL\PM Roadway Delineation and Pavement Markings\PM-8 Sinusoidal Rumble Strips\PM-8.dgn		REGION NO.		STATE		FED.AID PROJ.NO.		PLANNING NO.		SHEET	
TIME		9:16:28 AM		10		WASH						2	
DATE		12/2/2021										OF	
PLOTTED BY		liddelf										2	
DESIGNED BY												SHEETS	
ENTERED BY												2	
CHECKED BY												SHEETS	
PROJ. ENGR.												2	
REGIONAL ADM.												SHEETS	
REVISION				DATE		BY		DATE		DATE			
								P.E. STAMP BOX		P.E. STAMP BOX			



PLAN REF NO
PM-8

SHEET
2
OF
2
SHEETS