



GENERAL NOTES:

1. ALL PLANTING AREAS TO RECEIVE PLANTING AREA SOIL PREPARATION, SEE DETAIL 5 DWG C09.60, UNLESS OTHERWISE NOTED ON THE PLAN.
2. ALL SEED AREAS TO RECEIVE SEED SOIL PREPARATION, SEE DETAIL 6 DWG C09.60, UNLESS OTHERWISE NOTED ON THE PLAN.
3. ALL PLANTING STRIPS TO RECEIVE PLANTING STRIP TREATMENT, SEE DETAIL 4 DWG C09.60, UNLESS OTHERWISE NOTED ON THE PLAN.
4. FOR RAINGARDEN/BIORETENTION PLANTING SEE CIVIL DWGS AND SPECS FOR SOIL PREPARATION.
5. LIMITS OF PLANTING TO EQUAL LIMITS OF CONSTRUCTION DISTURBANCE. MEET AND MATCH ADJACENT EXISTING GRADES WITH A SMOOTH TRANSITION.

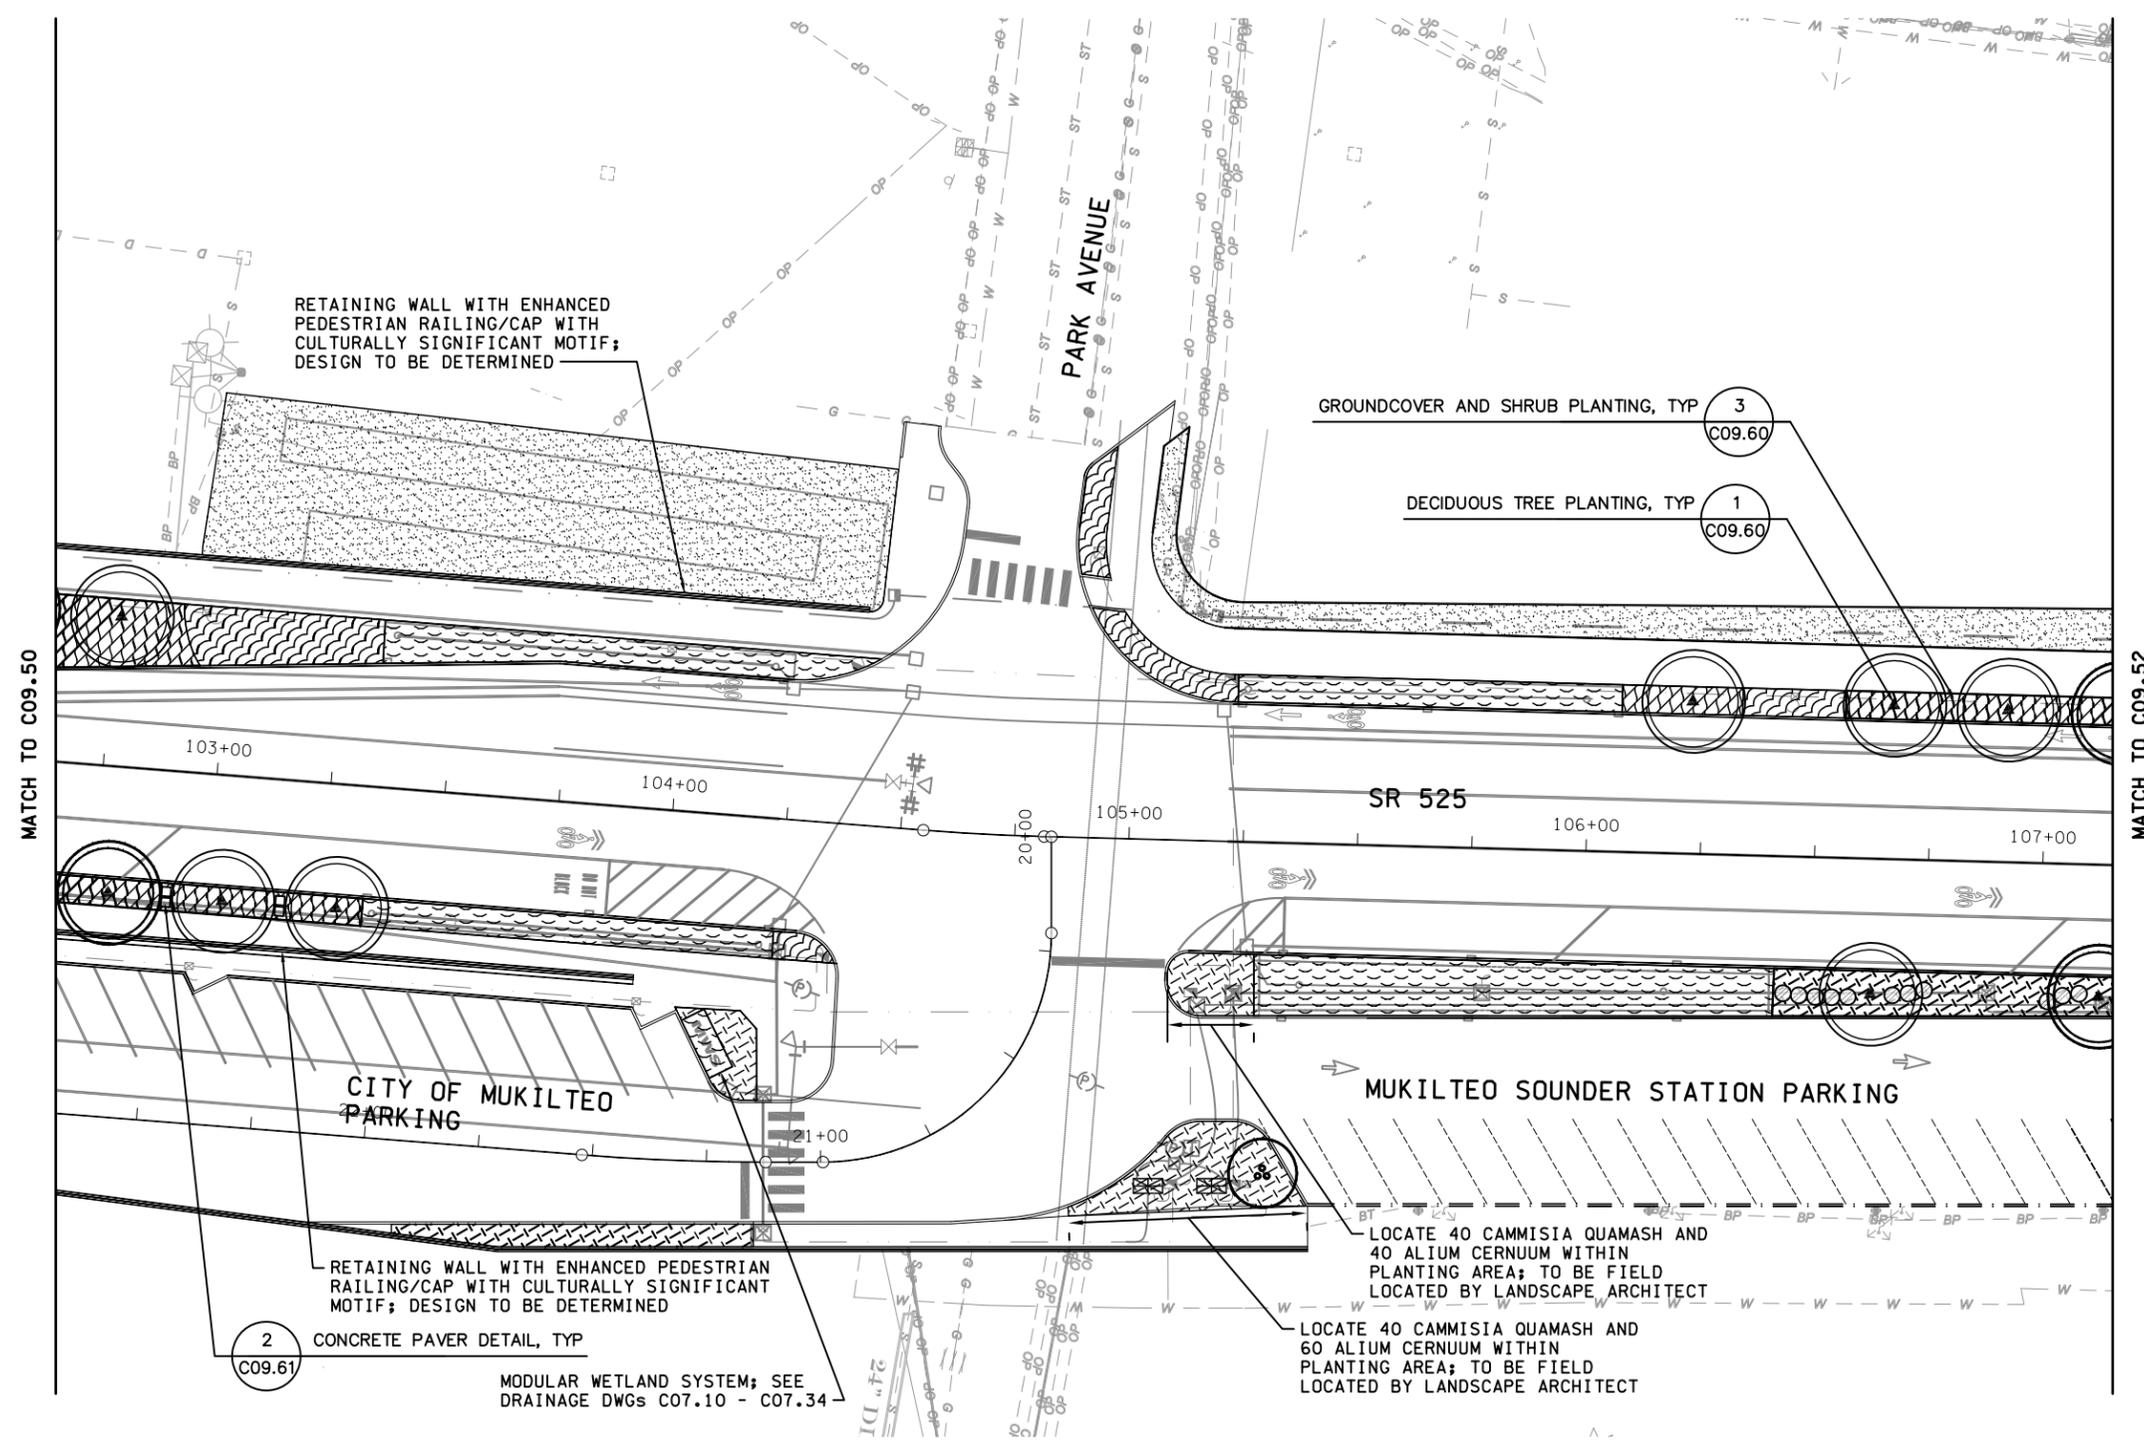

60% Submittal
NOT TO BE USED FOR CONSTRUCTION

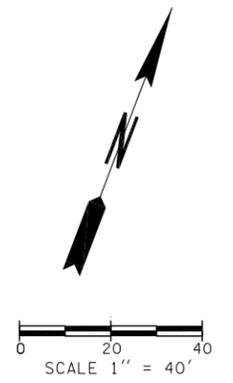

FILE NAME: WSF\Mukilteo\CADD\WORKING\HBB\14W121c09_51.dwg	LAST PRINTED BY: A.YOUNGERMAN	FED.AID PROJ.NO. *-WA-***
PRINTED: 10:01:08 AM 2/18/2016	DESIGNED BY: J. VONG 5/22/2015	REGION NO. STATE 10 WASH
SUBMITTAL DATE: 2/26/2016	CHECKED BY: D. KOONTS 1/14/2016	JOB NUMBER *****
ENTERED BY: A. YOUNGERMAN 5/22/2015	MAR PROJ ENGR: M. ANDERSON	CONTRACT NO. 00*****
DIR TERM ENGR: N. MCINTOSH	ASST SECRETARY: L. GRIFFITH	REVISION
		DATE
		BY




SR 525
MUKILTEO FERRY TERMINAL (PHASE 2)
FERRY TERMINAL CONSTRUCTION

PLANTING PLAN


C09.51
SHEET
OF
SHEETS

GENERAL NOTES:

1. ALL PLANTING AREAS TO RECEIVE PLANTING AREA SOIL PREPARATION, SEE DETAIL 5 DWG C09.60, UNLESS OTHERWISE NOTED ON THE PLAN.
2. ALL SEED AREAS TO RECEIVE SEED SOIL PREPARATION, SEE DETAIL 6 DWG C09.60, UNLESS OTHERWISE NOTED ON THE PLAN.
3. ALL PLANTING STRIPS TO RECEIVE PLANTING STRIP TREATMENT, SEE DETAIL 4 DWG C09.60, UNLESS OTHERWISE NOTED ON THE PLAN.
4. FOR RAINGARDEN/BIORETENTION PLANTING SEE CIVIL DWGs AND SPECS FOR SOIL PREPARATION.
5. LIMITS OF PLANTING TO EQUAL LIMITS OF CONSTRUCTION DISTURBANCE. MEET AND MATCH ADJACENT EXISTING GRADES WITH A SMOOTH TRANSITION.

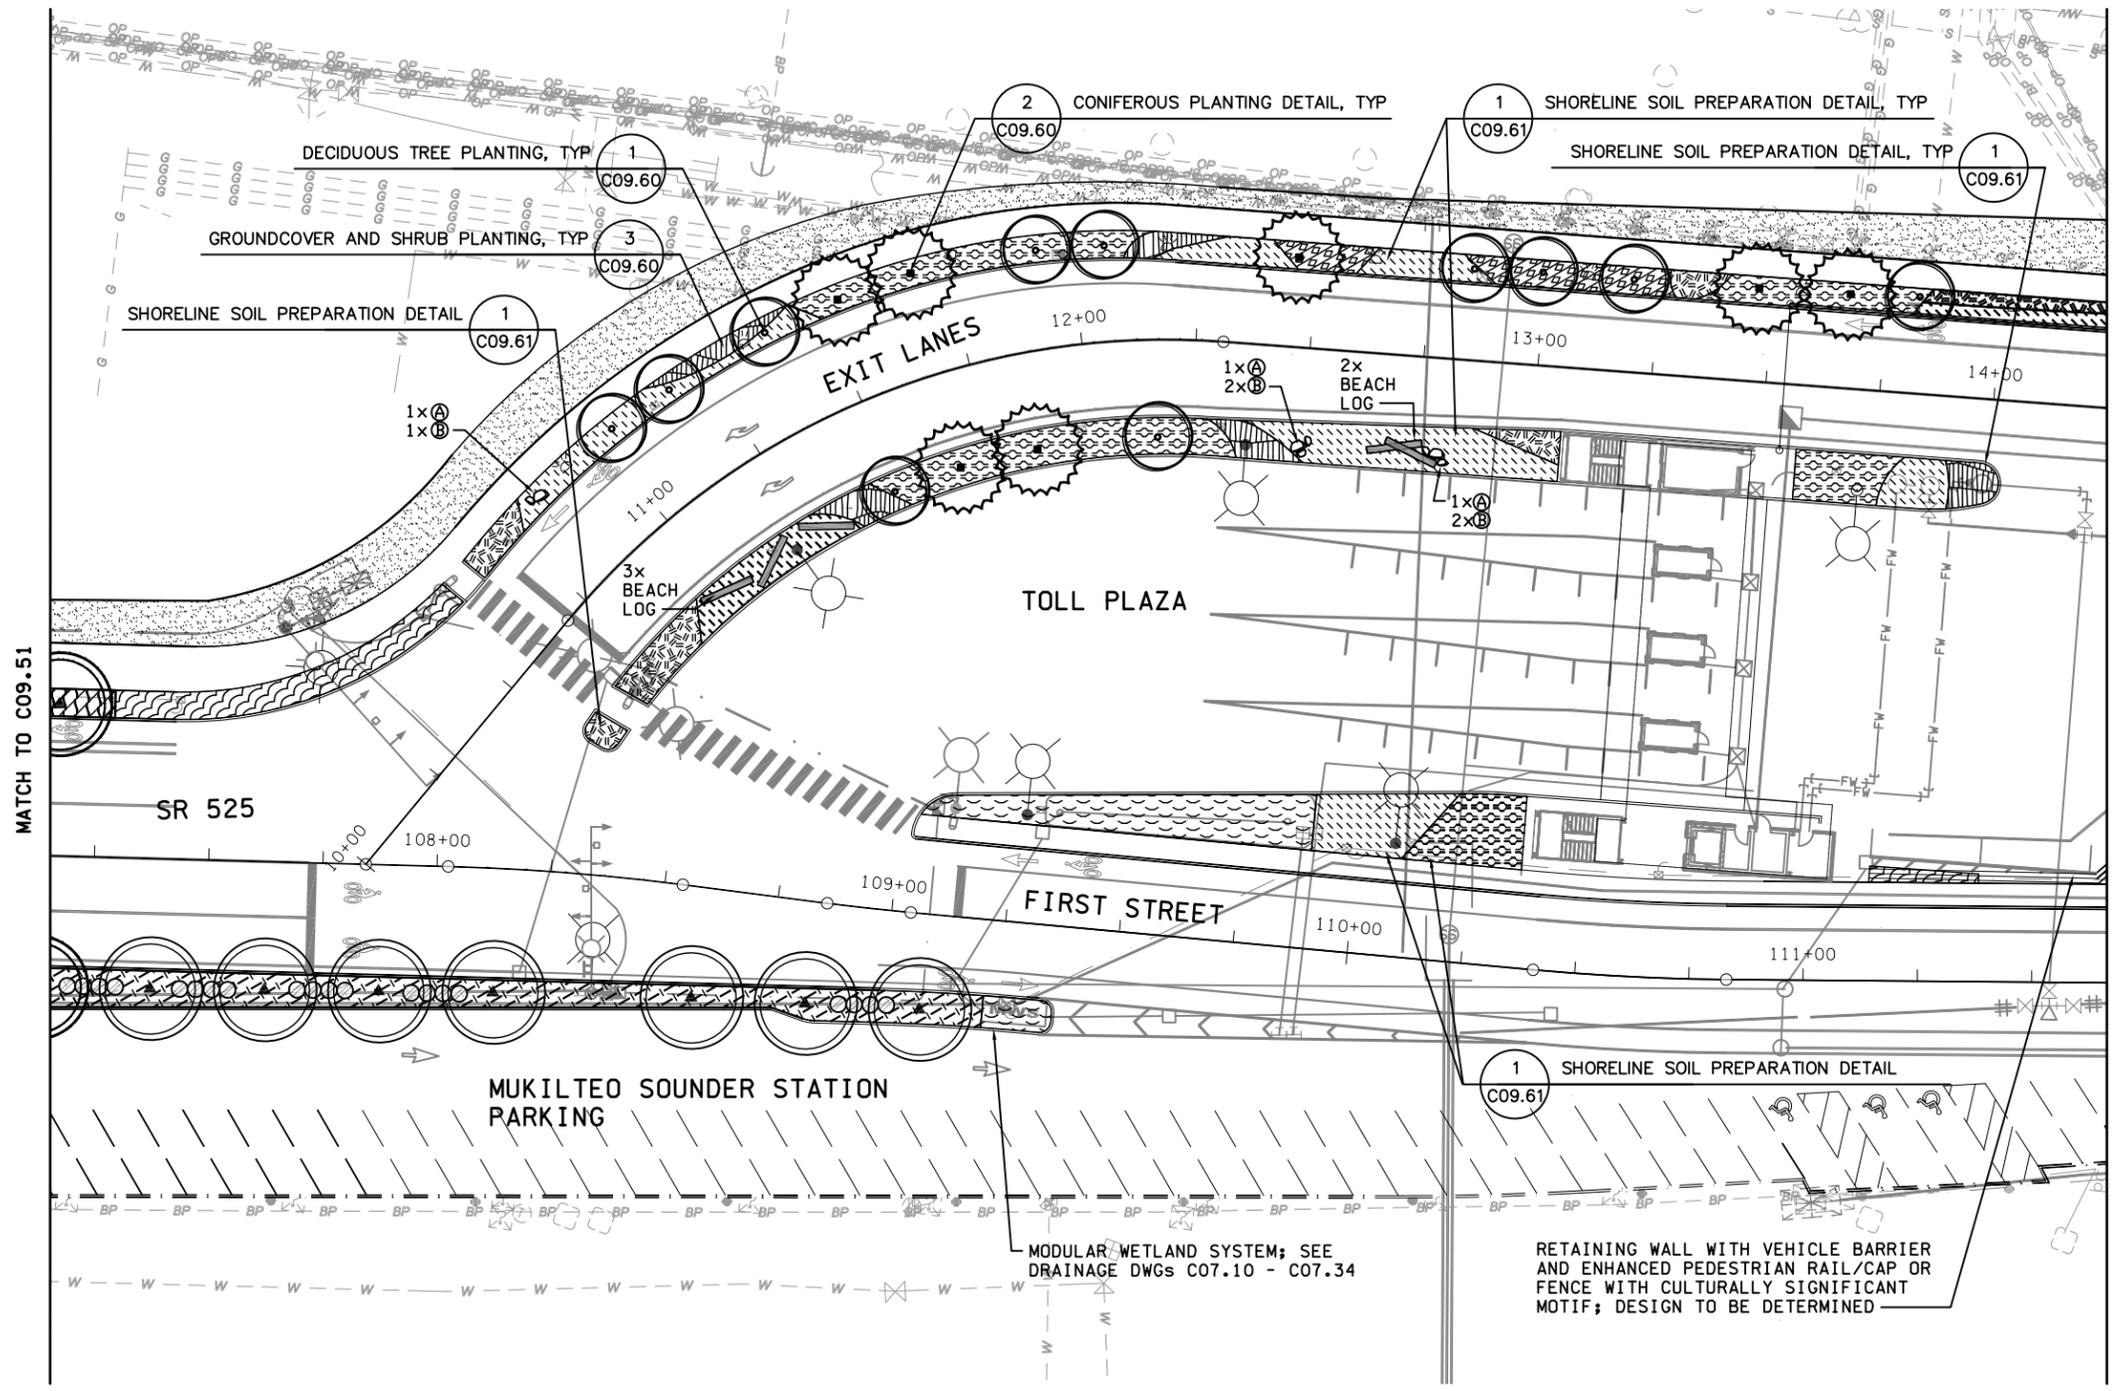

60% Submittal
NOT TO BE USED FOR CONSTRUCTION

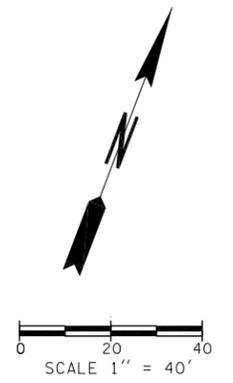

FILE NAME: WSF\Mukilteo\CADD\WORKING\HBB\14W121c09_52.dlv	LAST PRINTED BY: BHADDOX	FED. AID PROJ. NO. *-WA-***
PRINTED: 10:01:20 AM 2/18/2016	DESIGNED BY: J. VONG 5/22/2015	REGION NO. STATE 10 WASH
SUBMITTAL DATE: 2/26/2016	ENTERED BY: A. YOUNGERMAN 5/22/2015	JOB NUMBER *****
CHECKED BY: D. KOONTS 1/14/2016	DIR TERM ENGR: N. MCINTOSH	CONTRACT NO. 00*****
MAR PROJ ENGR: M. ANDERSON	ASST SECRETARY: L. GRIFFITH	REVISION
DATE	BY	


Washington State
Department of Transportation
WASHINGTON STATE FERRIES

SR 525
MUKILTEO FERRY TERMINAL (PHASE 2)
FERRY TERMINAL CONSTRUCTION
PLANTING PLAN



C09.52
SHEET
OF
SHEETS

GENERAL NOTES:

1. ALL PLANTING AREAS TO RECEIVE PLANTING AREA SOIL PREPARATION, SEE DETAIL 5 DWG C09.60, UNLESS OTHERWISE NOTED ON THE PLAN.
2. ALL SEED AREAS TO RECEIVE SEED SOIL PREPARATION, SEE DETAIL 6 DWG C09.60, UNLESS OTHERWISE NOTED ON THE PLAN.
3. ALL PLANTING STRIPS TO RECEIVE PLANTING STRIP TREATMENT, SEE DETAIL 4 DWG C09.60, UNLESS OTHERWISE NOTED ON THE PLAN.
4. FOR RAINGARDEN/BIORETENTION PLANTING SEE CIVIL DWGs AND SPECS FOR SOIL PREPARATION.
5. LIMITS OF PLANTING TO EQUAL LIMITS OF CONSTRUCTION DISTURBANCE. MEET AND MATCH ADJACENT EXISTING GRADES WITH A SMOOTH TRANSITION.

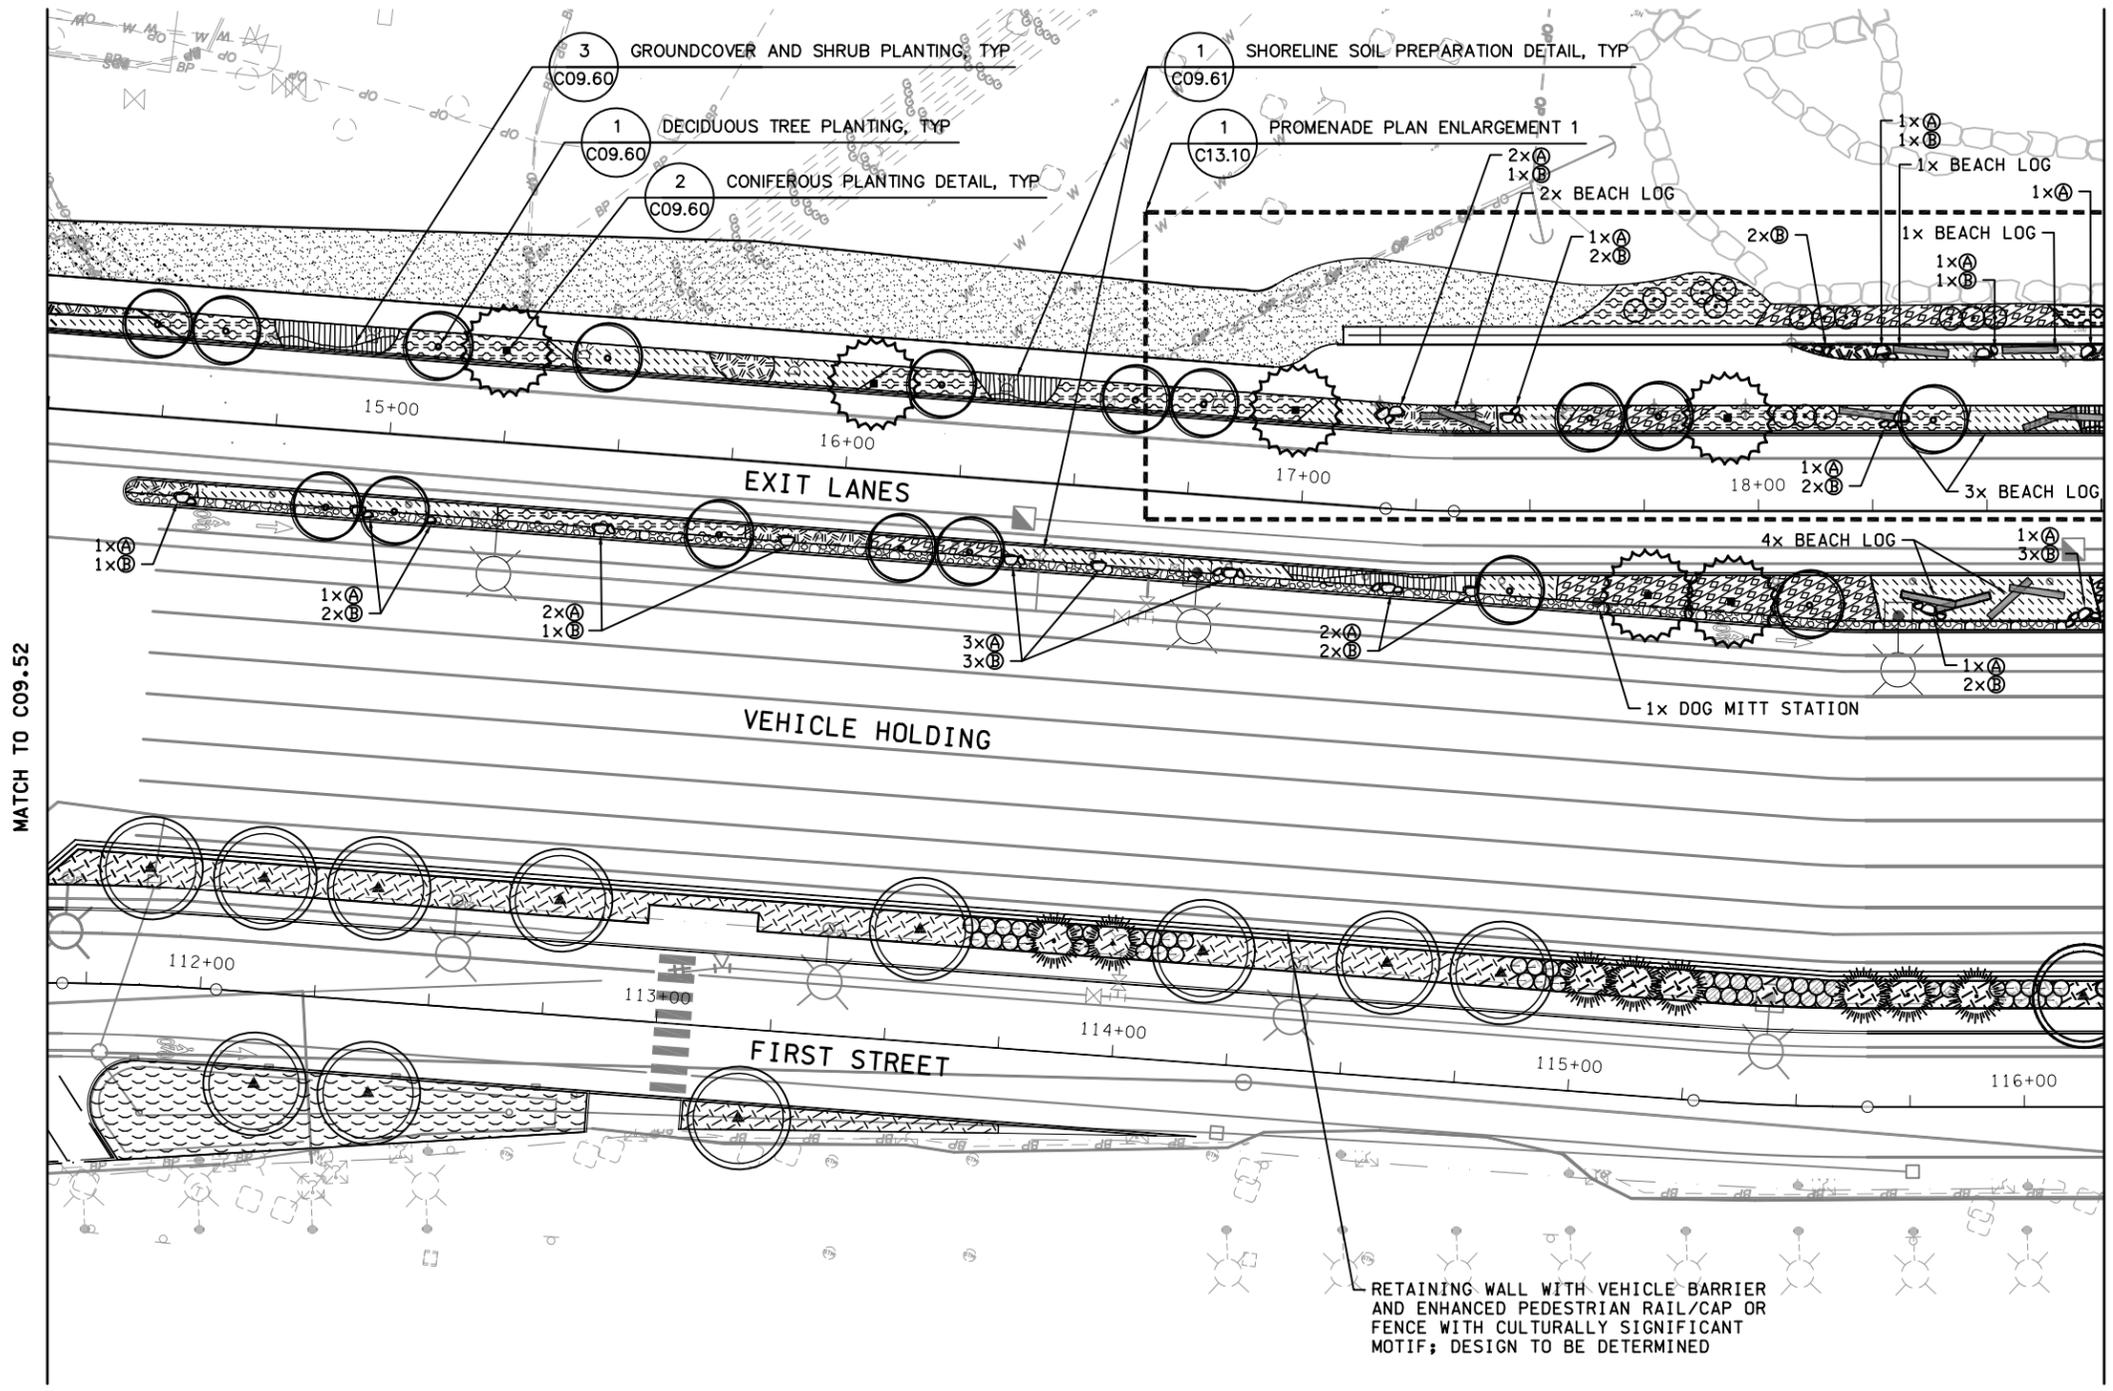


60% Submittal
NOT TO BE USED FOR CONSTRUCTION

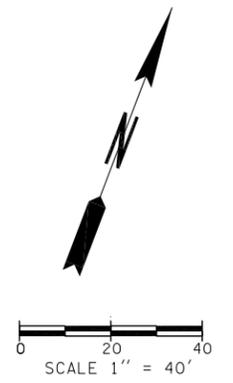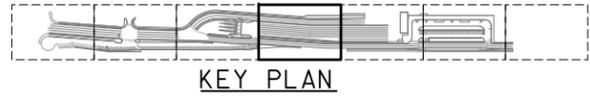

<p>FILE NAME: WSF\Mukilteo\CADD\WORKING\HBB\14W121c09_53.dwg</p> <p>PRINTED: 10:01:32 AM 2/18/2016</p> <p>SUBMITTAL DATE: 2/26/2016</p> <p>DESIGNED BY: J. VONG</p> <p>ENTERED BY: A. YOUNGERMAN</p> <p>CHECKED BY: D. KOONTS</p> <p>MAR PROJ ENGR: M. ANDERSON</p> <p>DIR TERM ENGR: N. MCINTOSH</p> <p>ASST SECRETARY: L. GRIFFITH</p>	<p>LAST PRINTED BY: BHADDOX</p> <p>5/22/2015</p> <p>5/22/2015</p> <p>1/14/2016</p>	<p>FED. AID PROJ. NO. *-WA-***</p> <p>REGION NO. STATE 10 WASH</p> <p>JOB NUMBER *****</p> <p>CONTRACT NO. 00*****</p>	<p>REVISION</p> <p>DATE</p> <p>BY</p>	 <p>Washington State Department of Transportation WASHINGTON STATE FERRIES</p>	<p>SR 525 MUKILTEO FERRY TERMINAL (PHASE 2) FERRY TERMINAL CONSTRUCTION</p> <p>PLANTING PLAN</p>	<p>C09.53</p> <p>SHEET</p> <p>OF</p> <p>SHEETS</p>
--	--	--	---------------------------------------	--	---	--

GENERAL NOTES:



1. ALL PLANTING AREAS TO RECEIVE PLANTING AREA SOIL PREPARATION, SEE DETAIL 5 DWG C09.60, UNLESS OTHERWISE NOTED ON THE PLAN.
2. ALL SEED AREAS TO RECEIVE SEED SOIL PREPARATION, SEE DETAIL 6 DWG C09.60, UNLESS OTHERWISE NOTED ON THE PLAN.
3. ALL PLANTING STRIPS TO RECEIVE PLANTING STRIP TREATMENT, SEE DETAIL 4 DWG C09.60, UNLESS OTHERWISE NOTED ON THE PLAN.
4. FOR RAINGARDEN/BIORETENTION PLANTING SEE CIVIL DWGS AND SPECS FOR SOIL PREPARATION.
5. LIMITS OF PLANTING TO EQUAL LIMITS OF CONSTRUCTION DISTURBANCE. MEET AND MATCH ADJACENT EXISTING GRADES WITH A SMOOTH TRANSITION.

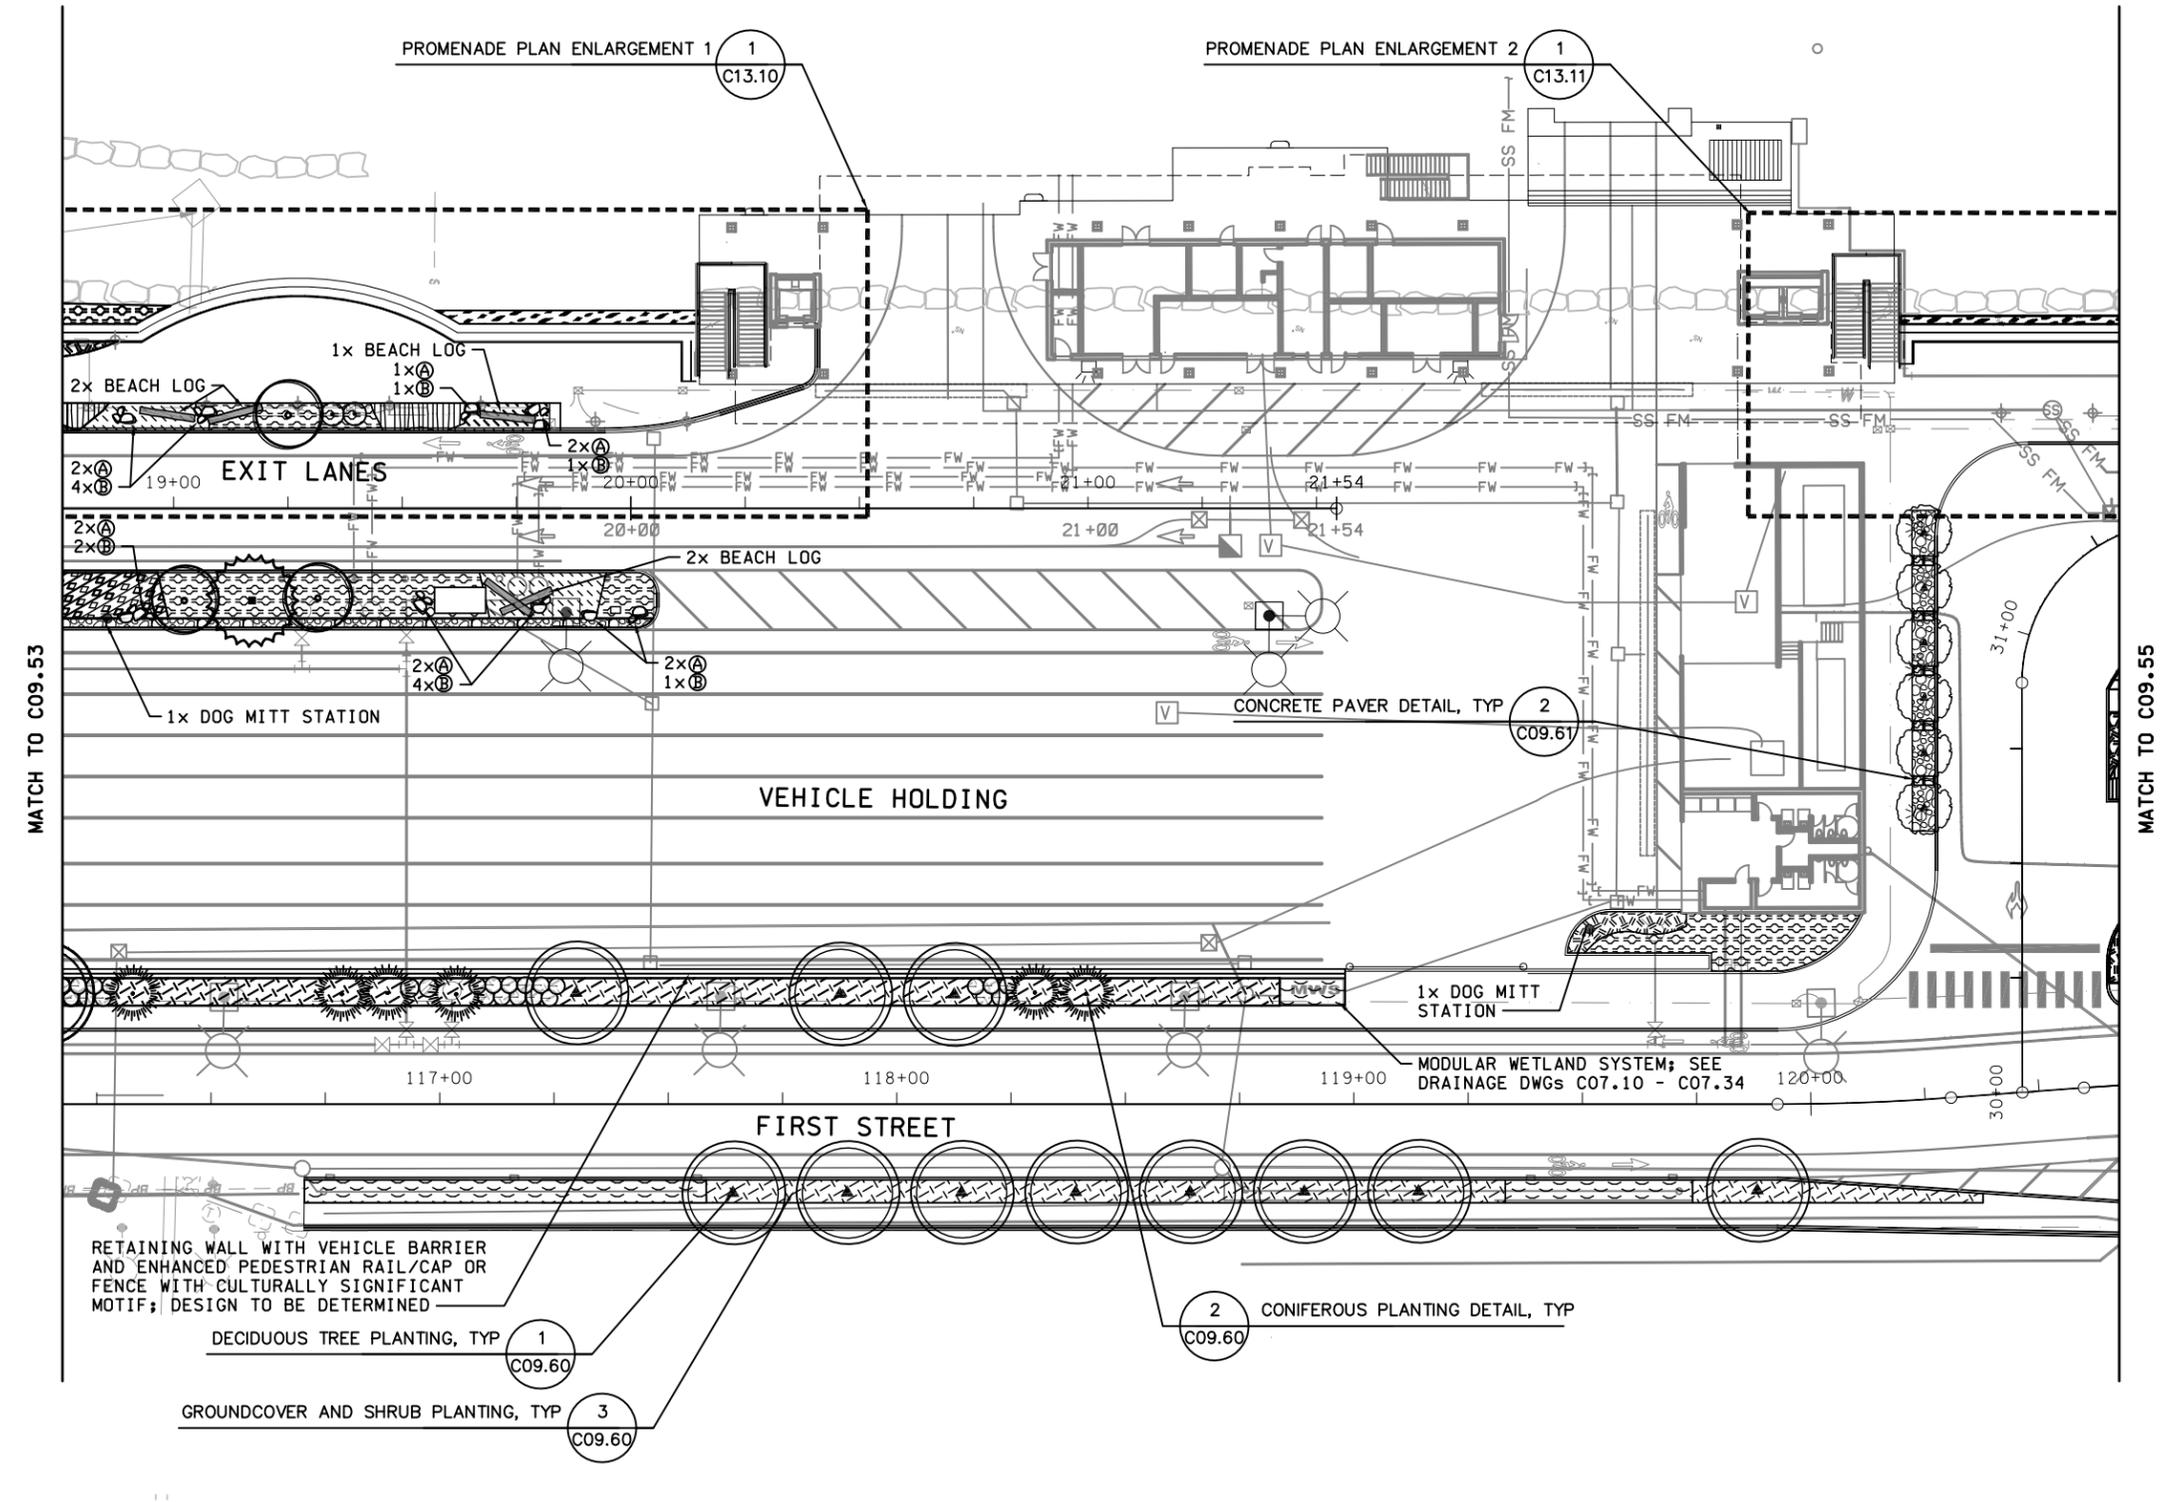

MATCH TO C09.53

MATCH TO C09.55

60% Submittal
NOT TO BE USED FOR CONSTRUCTION

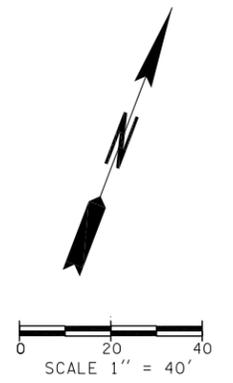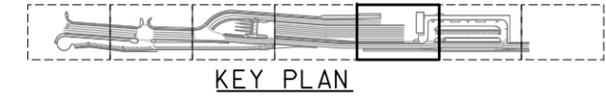

FILE NAME: WSF\Mukilteo\CADD\WORKING\HBB\14W121c09_54.dwg	LAST PRINTED BY: BHADDOX	FED.AID PROJ.NO. *-WA-***
PRINTED: 10:01:44 AM 2/18/2016	DESIGNED BY: J. VONG 5/22/2015	REGION NO. STATE 10 WASH
SUBMITTAL DATE: 2/26/2016	ENTERED BY: A. YOUNGERMAN 5/22/2015	JOB NUMBER *****
CHECKED BY: D. KOONTS 1/14/2016	DIR TERM ENGR: N. MCINTOSH	CONTRACT NO. 00*****
MAR PROJ ENGR: M. ANDERSON	ASST SECRETARY: L. GRIFFITH	REVISION
		DATE
		BY




SR 525
MUKILTEO FERRY TERMINAL (PHASE 2)
FERRY TERMINAL CONSTRUCTION
PLANTING PLAN


C09.54
SHEET
OF
SHEETS

GENERAL NOTES:

1. ALL PLANTING AREAS TO RECEIVE PLANTING AREA SOIL PREPARATION, SEE DETAIL 5 DWG C09.60, UNLESS OTHERWISE NOTED ON THE PLAN.
2. ALL SEED AREAS TO RECEIVE SEED SOIL PREPARATION, SEE DETAIL 6 DWG C09.60, UNLESS OTHERWISE NOTED ON THE PLAN.
3. ALL PLANTING STRIPS TO RECEIVE PLANTING STRIP TREATMENT, SEE DETAIL 4 DWG C09.60, UNLESS OTHERWISE NOTED ON THE PLAN.
4. FOR RAINGARDEN/BIORETENTION PLANTING SEE CIVIL DWGS AND SPECS FOR SOIL PREPARATION.
5. LIMITS OF PLANTING TO EQUAL LIMITS OF CONSTRUCTION DISTURBANCE. MEET AND MATCH ADJACENT EXISTING GRADES WITH A SMOOTH TRANSITION.

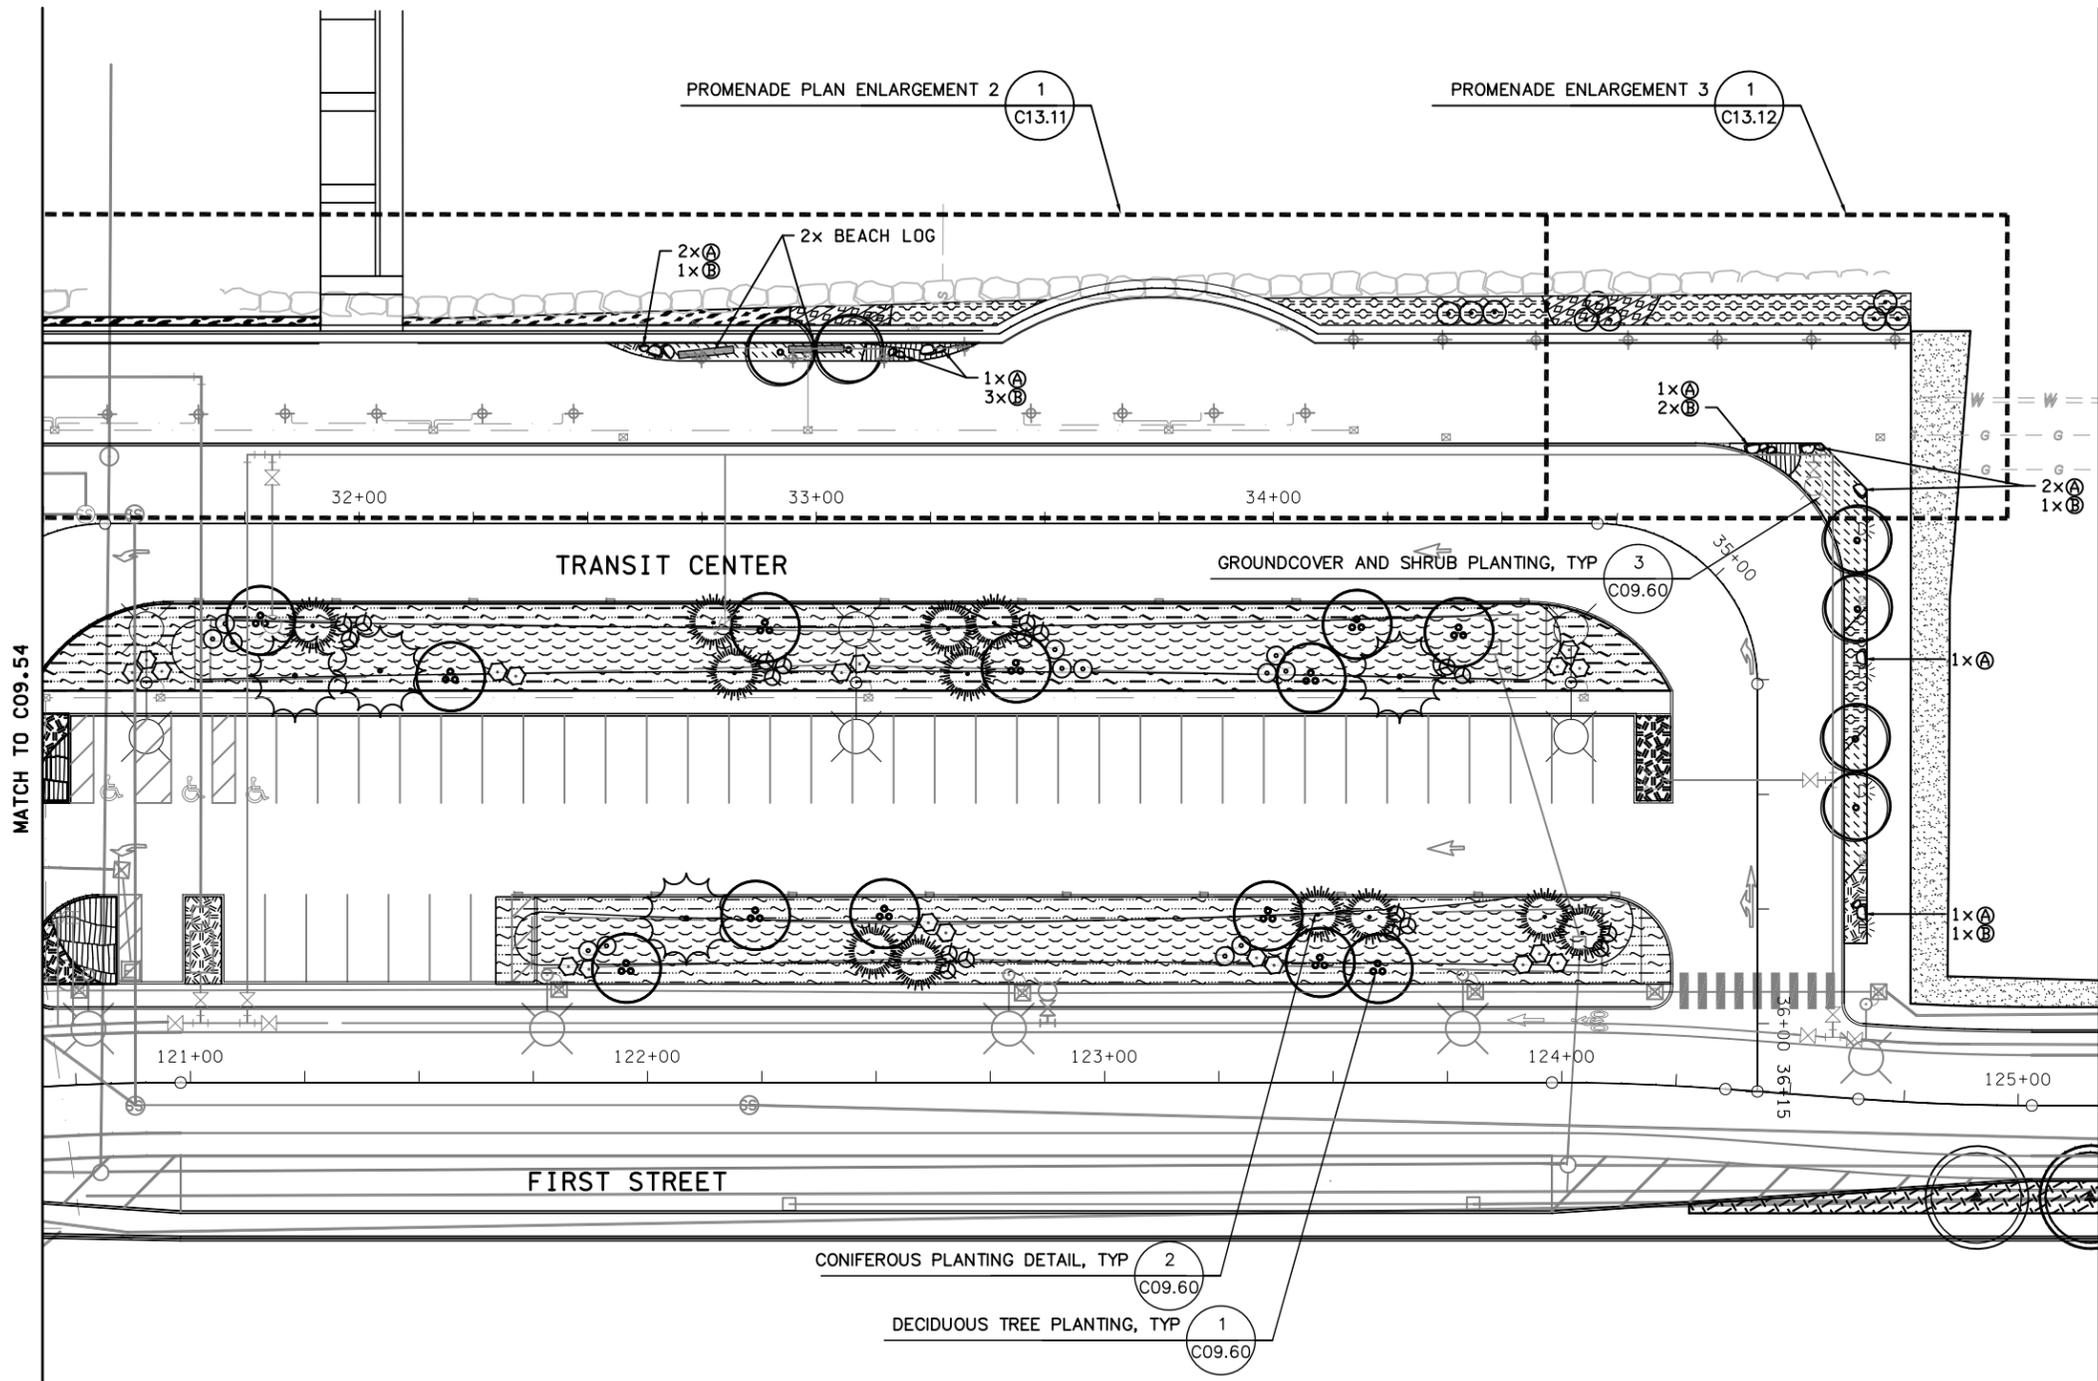


60% Submittal
NOT TO BE USED FOR CONSTRUCTION

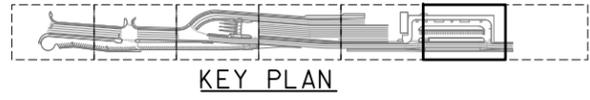

FILE NAME: WSF\Mukilteo\CADD\WORKING\HBB\14W121c09_55.dwg	PRINTED: 10:01:55 AM 2/18/2016	LAST PRINTED BY: BHADDOX	FED. AID PROJ. NO. *-WA-***	<p>Washington State Department of Transportation WASHINGTON STATE FERRIES</p>	<p>SR 525 MUKILTEO FERRY TERMINAL (PHASE 2) FERRY TERMINAL CONSTRUCTION</p>	<p>C09.55 SHEET OF SHEETS</p>
SUBMITTAL DATE: 2/26/2016	DESIGNED BY: J. VONG	5/22/2015	REGION NO. STATE 10 WASH			
ENTERED BY: A. YOUNGERMAN	CHECKED BY: D. KOONTS	1/14/2016	JOB NUMBER *****	<p>PLANTING PLAN</p>		
MAR PROJ ENGR: M. ANDERSON	DIR TERM ENGR: N. MCINTOSH	ASST SECRETARY: L. GRIFFITH	CONTRACT NO. 00*****			
REVISION	DATE	BY				

GENERAL NOTES:

1. ALL PLANTING AREAS TO RECEIVE PLANTING AREA SOIL PREPARATION, SEE DETAIL 5 DWG C09.60, UNLESS OTHERWISE NOTED ON THE PLAN.
2. ALL SEED AREAS TO RECEIVE SEED SOIL PREPARATION, SEE DETAIL 6 DWG C09.60, UNLESS OTHERWISE NOTED ON THE PLAN.
3. ALL PLANTING STRIPS TO RECEIVE PLANTING STRIP TREATMENT, SEE DETAIL 4 DWG C09.60, UNLESS OTHERWISE NOTED ON THE PLAN.
4. FOR RAINGARDEN/BIORETENTION PLANTING SEE CIVIL DWGs AND SPECS FOR SOIL PREPARATION.
5. LIMITS OF PLANTING TO EQUAL LIMITS OF CONSTRUCTION DISTURBANCE. MEET AND MATCH ADJACENT EXISTING GRADES WITH A SMOOTH TRANSITION.

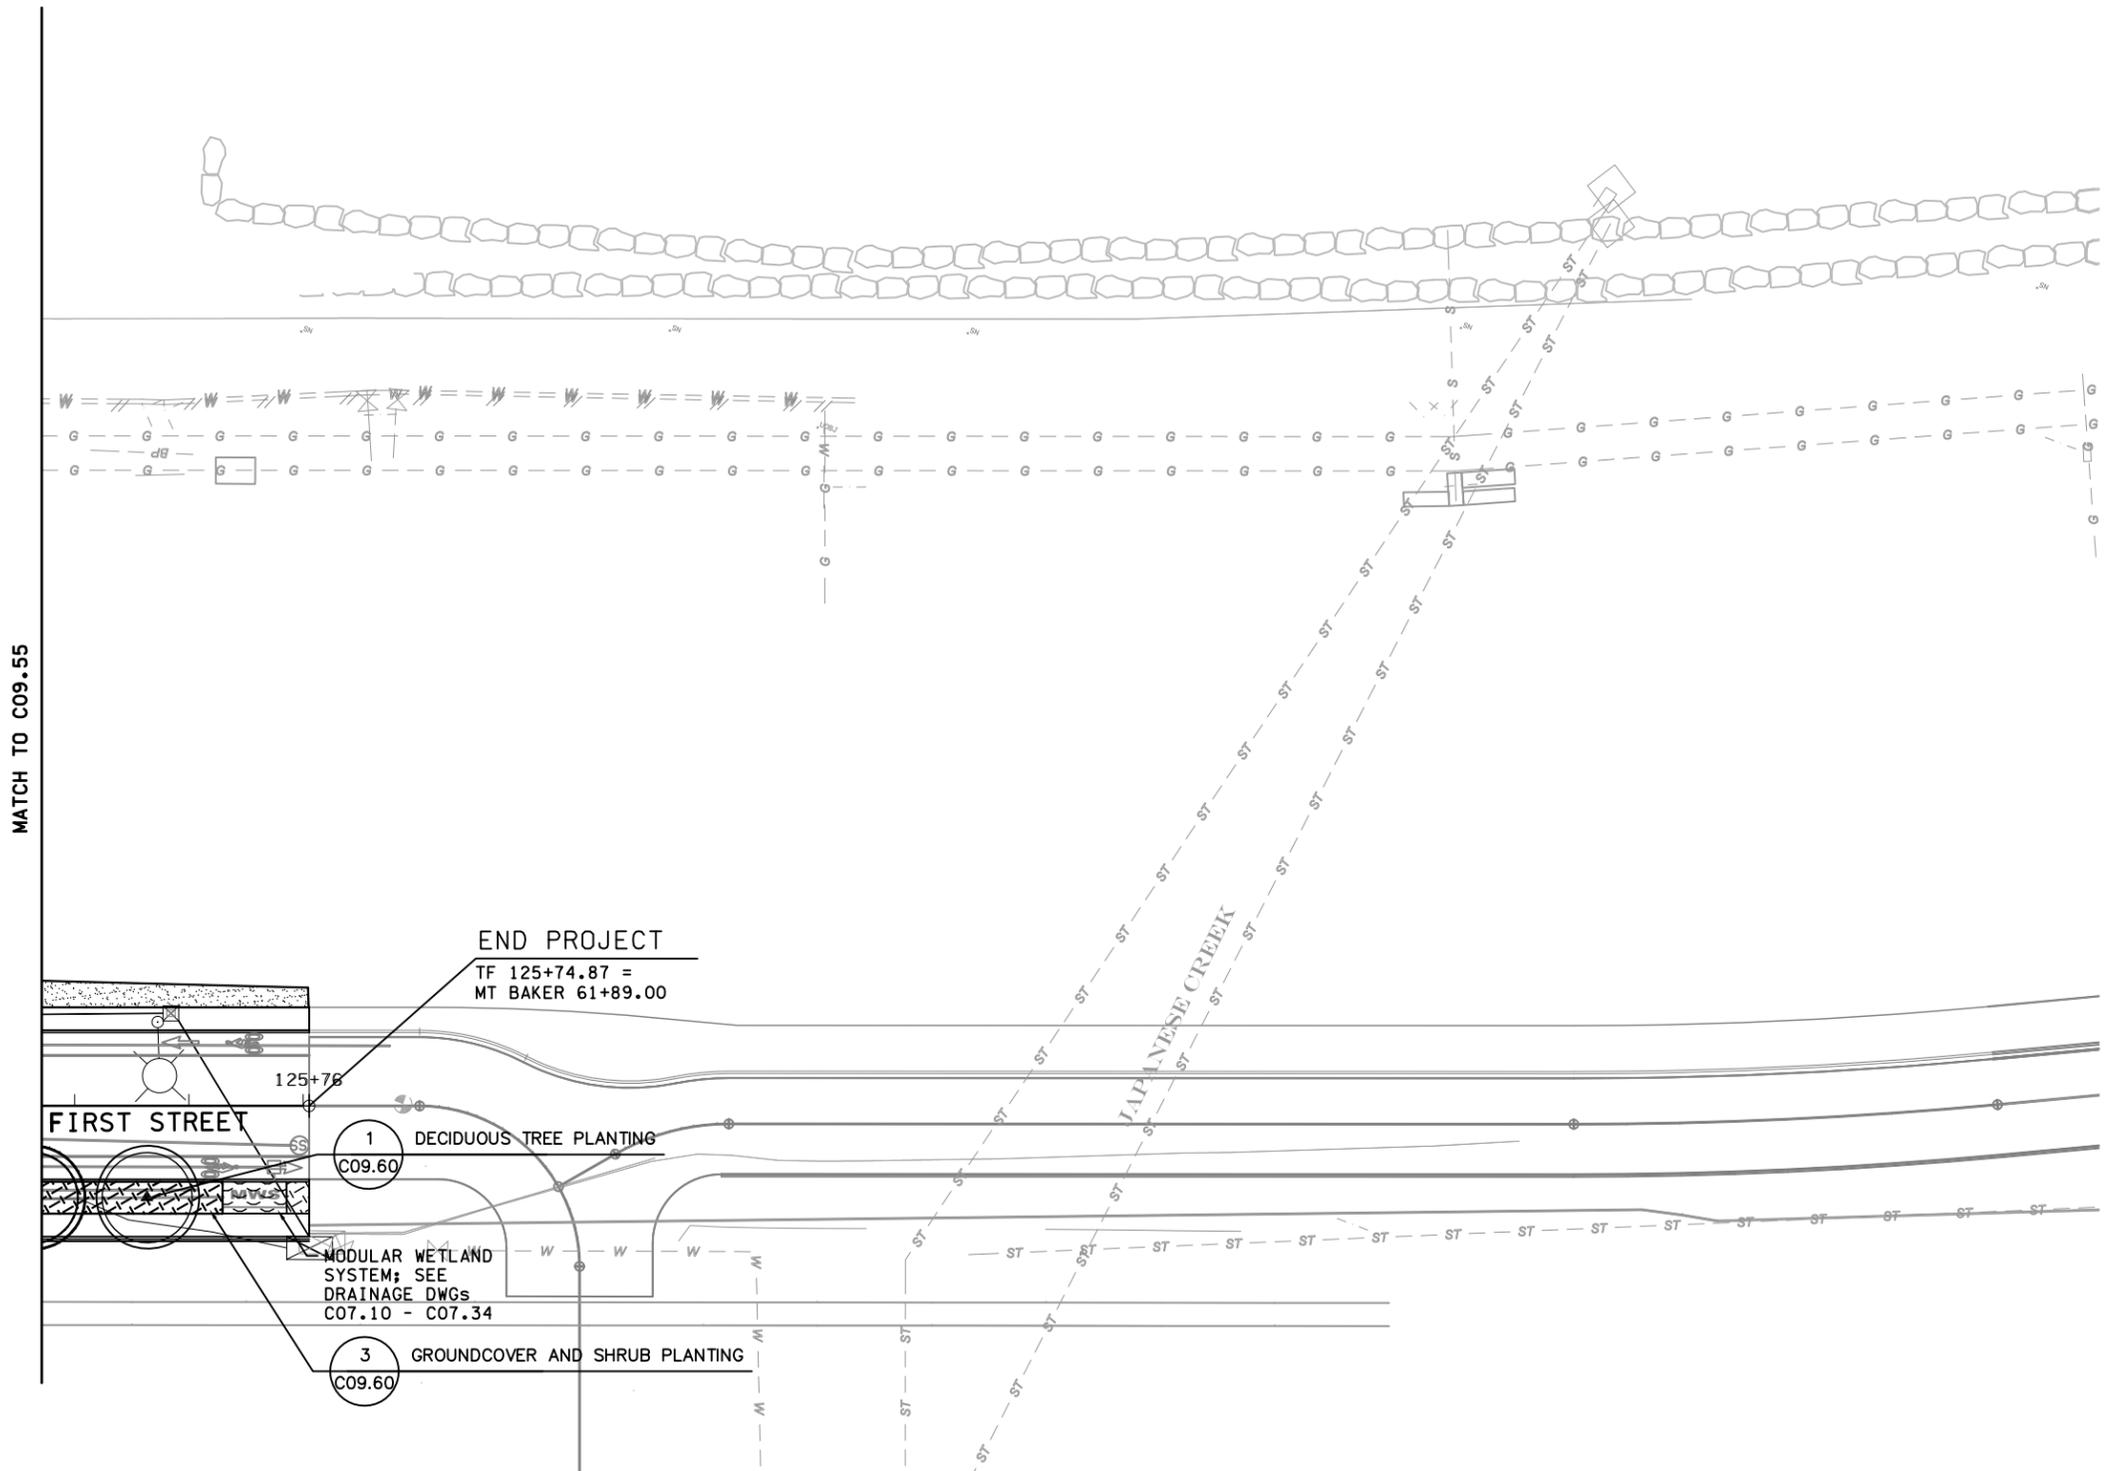

MATCH TO C09.55

END PROJECT
TF 125+74.87 =
MT BAKER 61+89.00


FIRST STREET

1 DECIDUOUS TREE PLANTING
C09.60

MODULAR WETLAND SYSTEM; SEE DRAINAGE DWGs C07.10 - C07.34

3 GROUNDCOVER AND SHRUB PLANTING
C09.60

60% Submittal
NOT TO BE USED FOR CONSTRUCTION

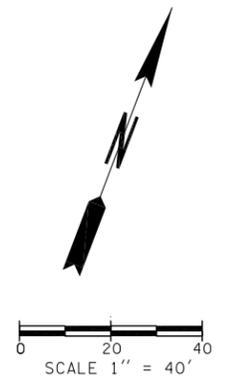

FILE NAME: WSF\Mukilteo\CADD\WORKING\HBB\14W121c09_56.dwg	PRINTED: 10:02:08 AM 2/18/2016	LAST PRINTED BY: BHADDOX	FED. AID PROJ. NO. *-WA-***
SUBMITTAL DATE: 2/26/2016	DESIGNED BY: J. VONG	5/22/2015	REGION NO. STATE 10 WASH
ENTERED BY: A. YOUNGERMAN	CHECKED BY: D. KOONTS	1/14/2016	JOB NUMBER *****
MAR PROJ ENGR: M. ANDERSON	DIR TERM ENGR: N. MCINTOSH	ASST SECRETARY: L. GRIFFITH	CONTRACT NO. 00*****
REVISION	DATE	BY	



SR 525
MUKILTEO FERRY TERMINAL (PHASE 2)
FERRY TERMINAL CONSTRUCTION
PLANTING PLAN

C09.56
SHEET
OF
SHEETS