

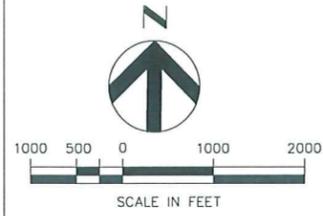


Appendix C – Level 2 Screening Alternatives

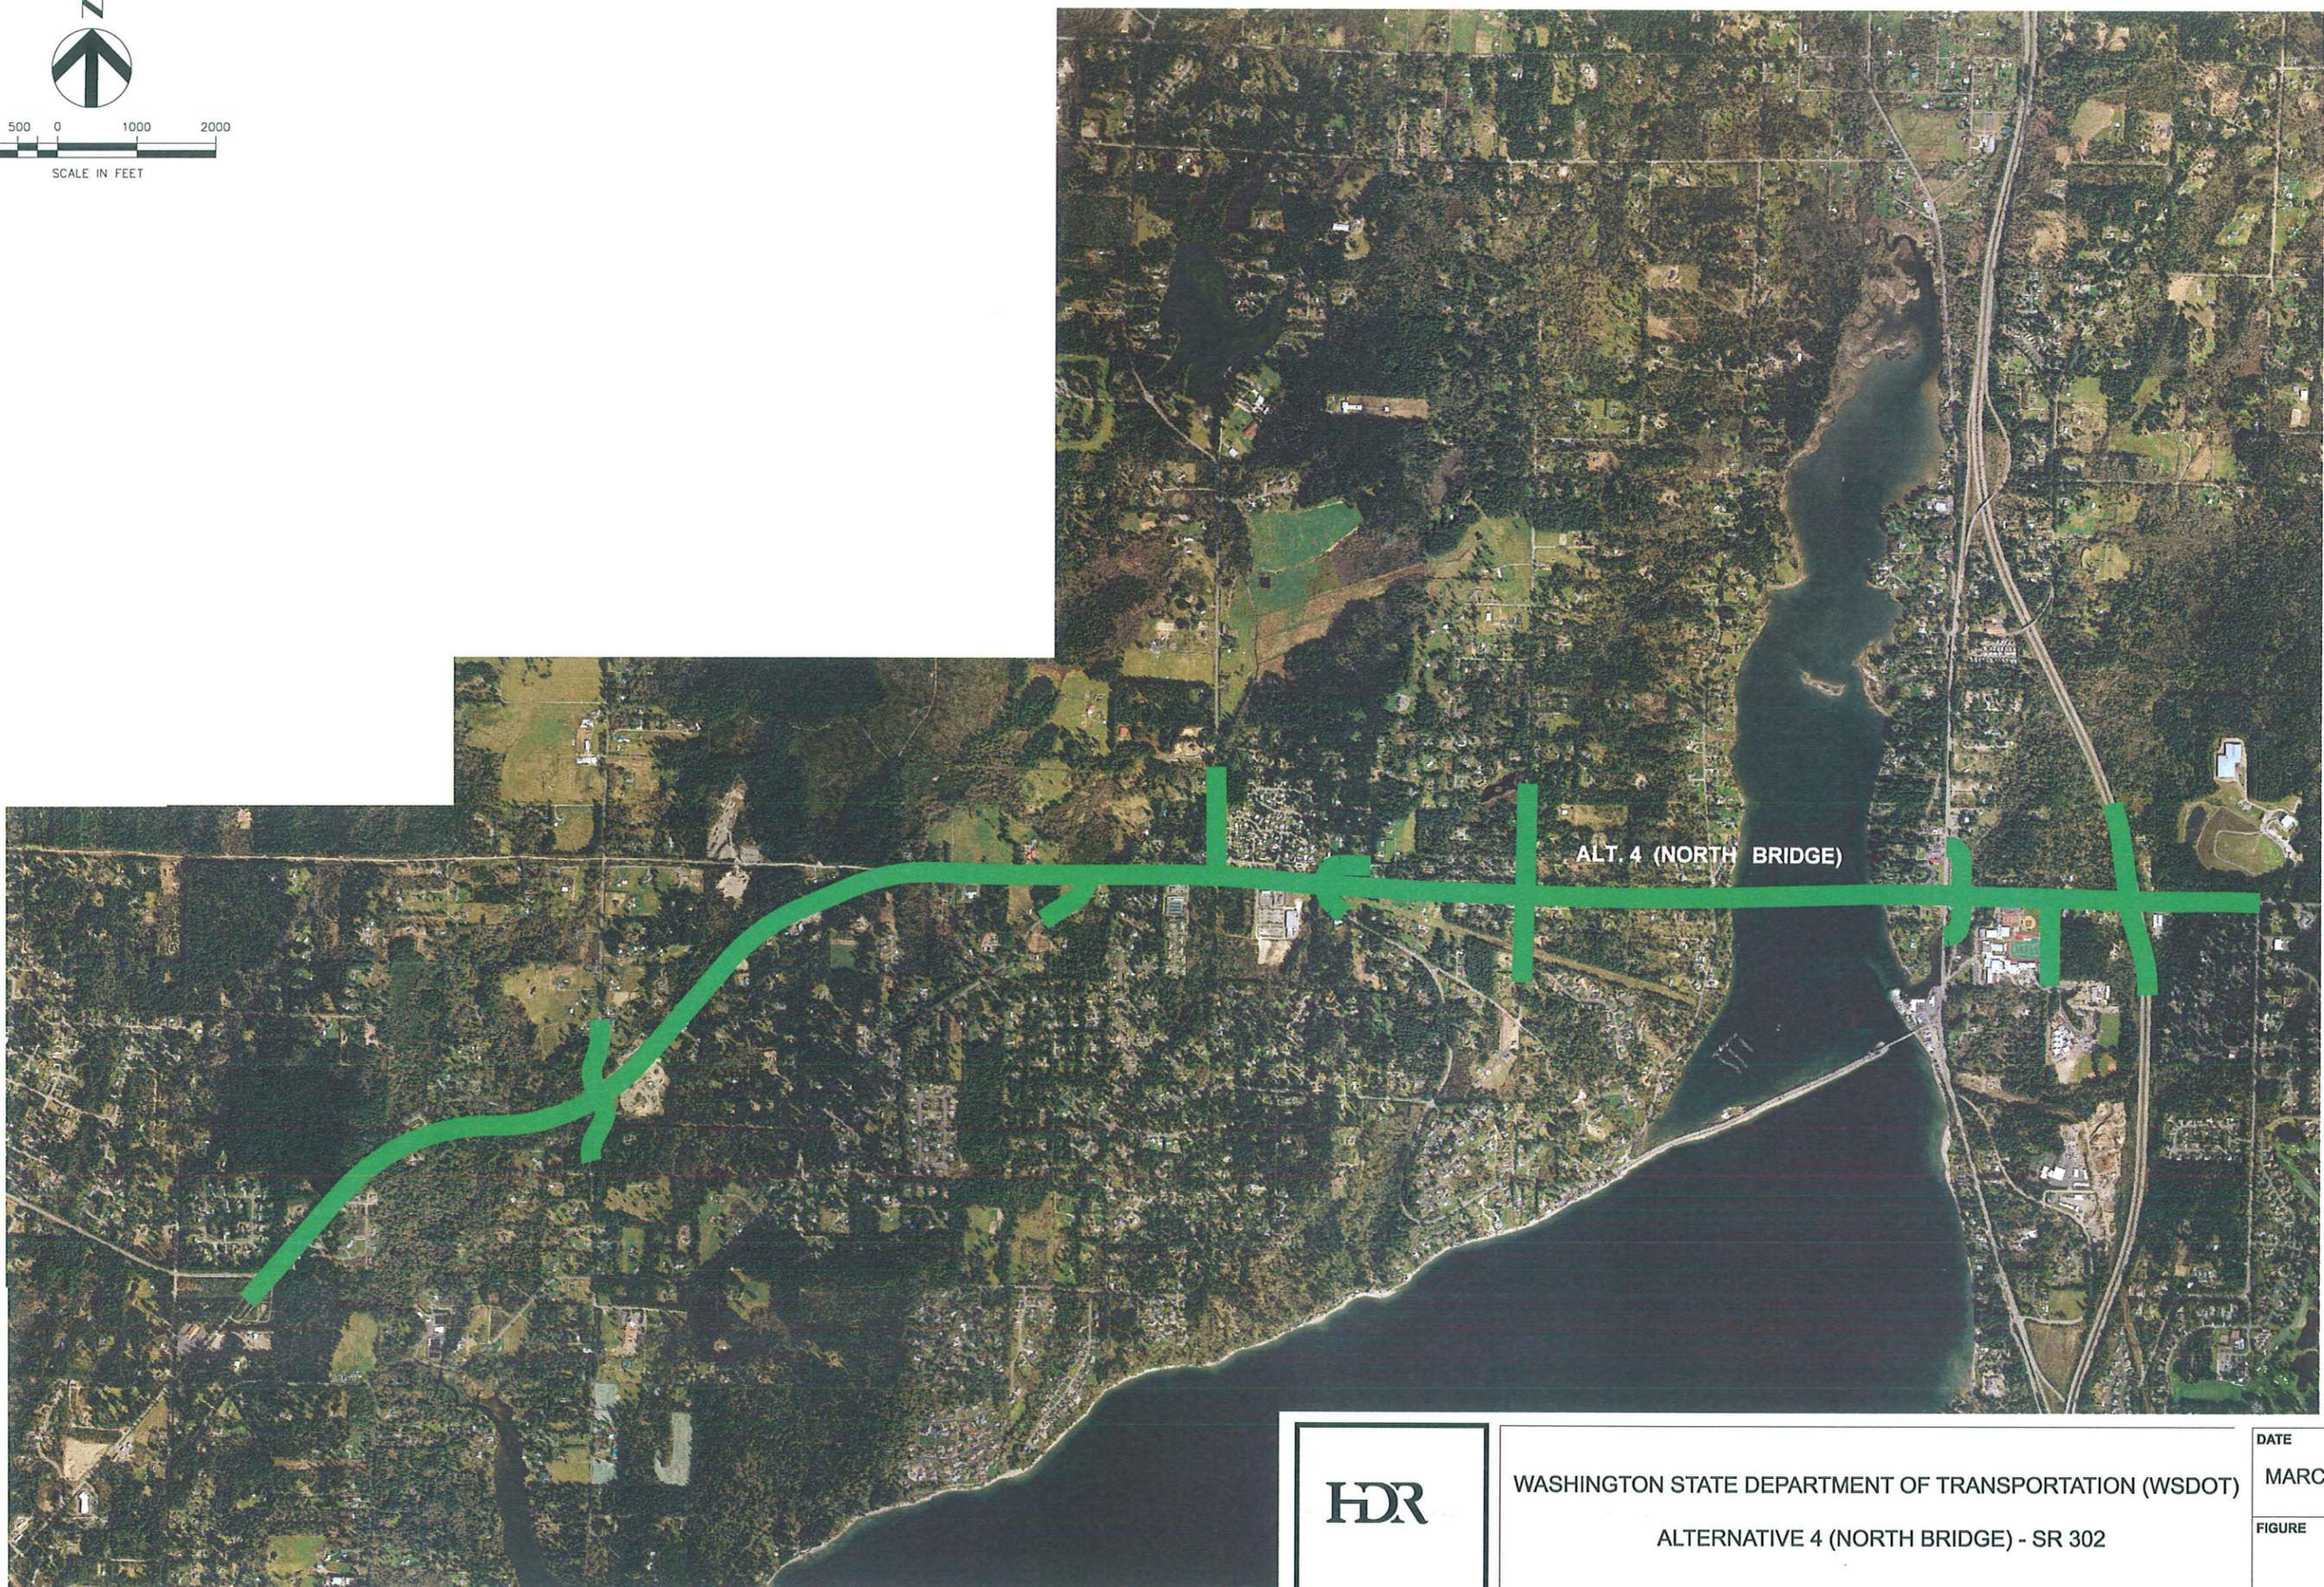



WASHINGTON STATE DEPARTMENT OF TRANSPORTATION (WSDOT)
ALTERNATIVE 3 (POWER LINE) - SR 302

DATE
MARCH 2009
FIGURE

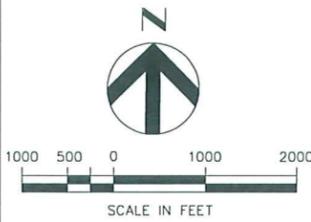



WASHINGTON STATE DEPARTMENT OF TRANSPORTATION (WSDOT)
ALTERNATIVE 4 (NORTH BRIDGE) - SR 302

DATE	MARCH 2009
FIGURE	

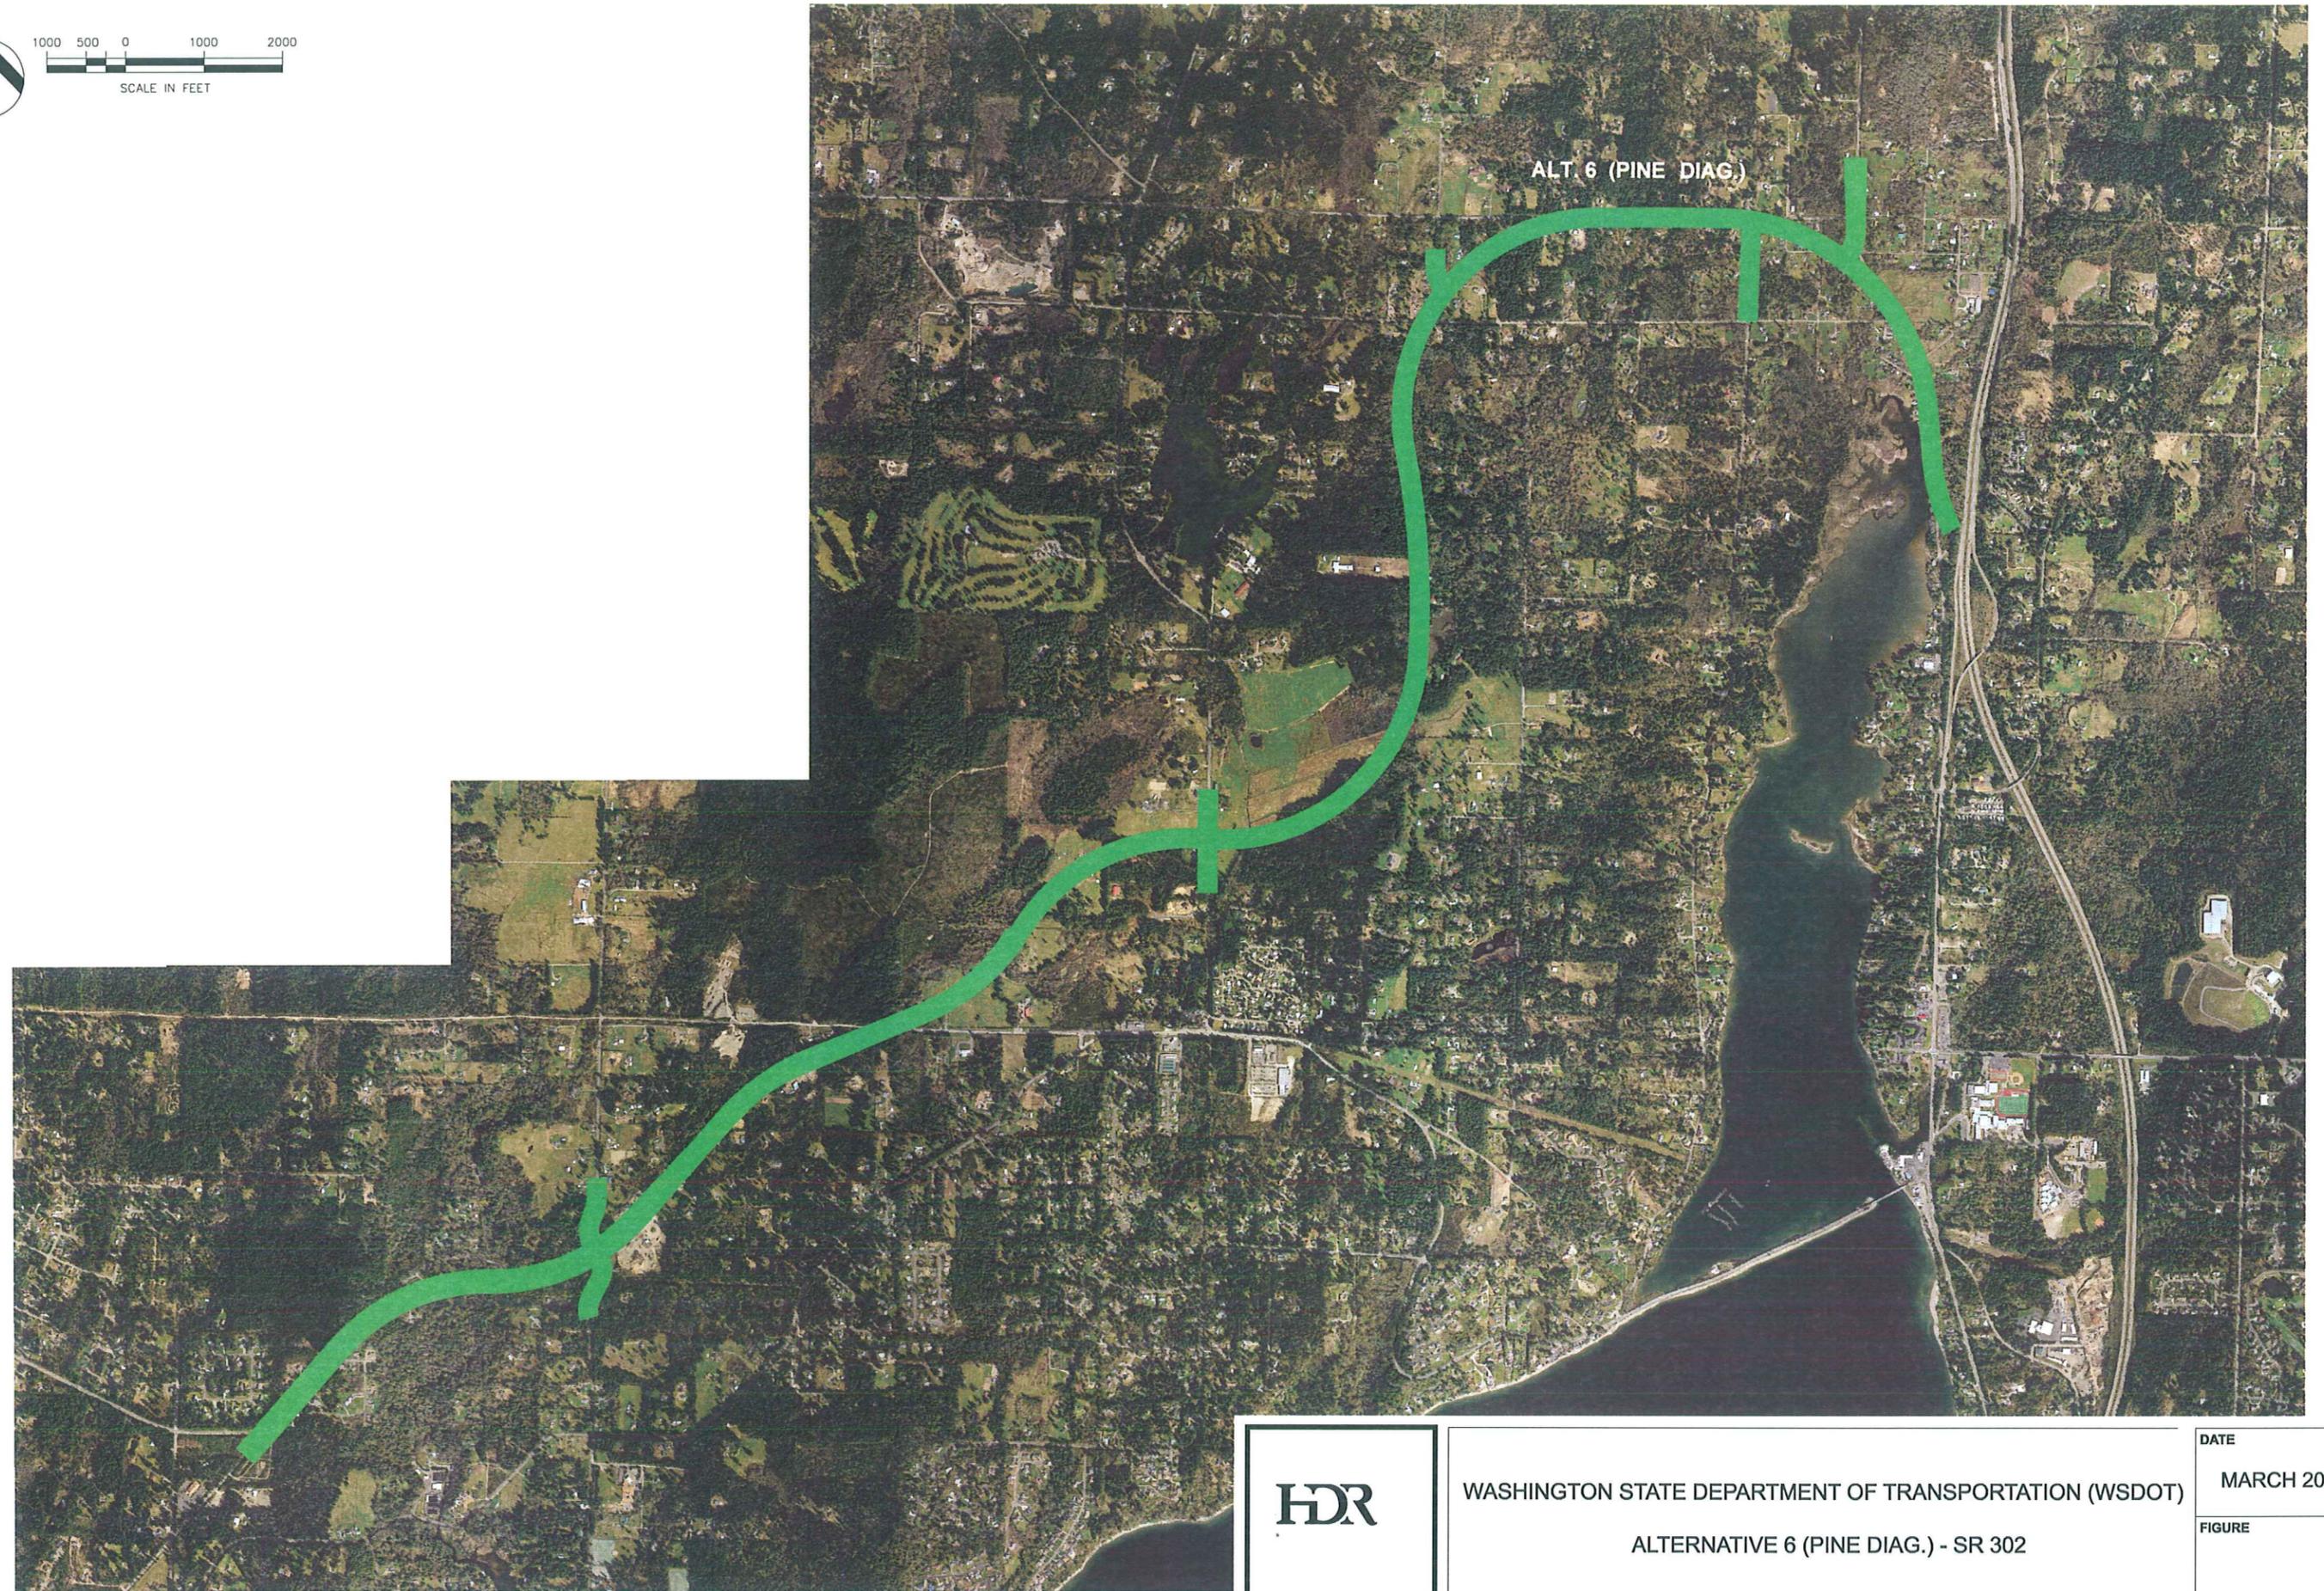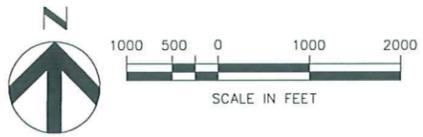


WASHINGTON STATE DEPARTMENT OF TRANSPORTATION (WSDOT)
ALTERNATIVE 6 (PINE DIAG.) - SR 302

DATE
MARCH 2009
FIGURE

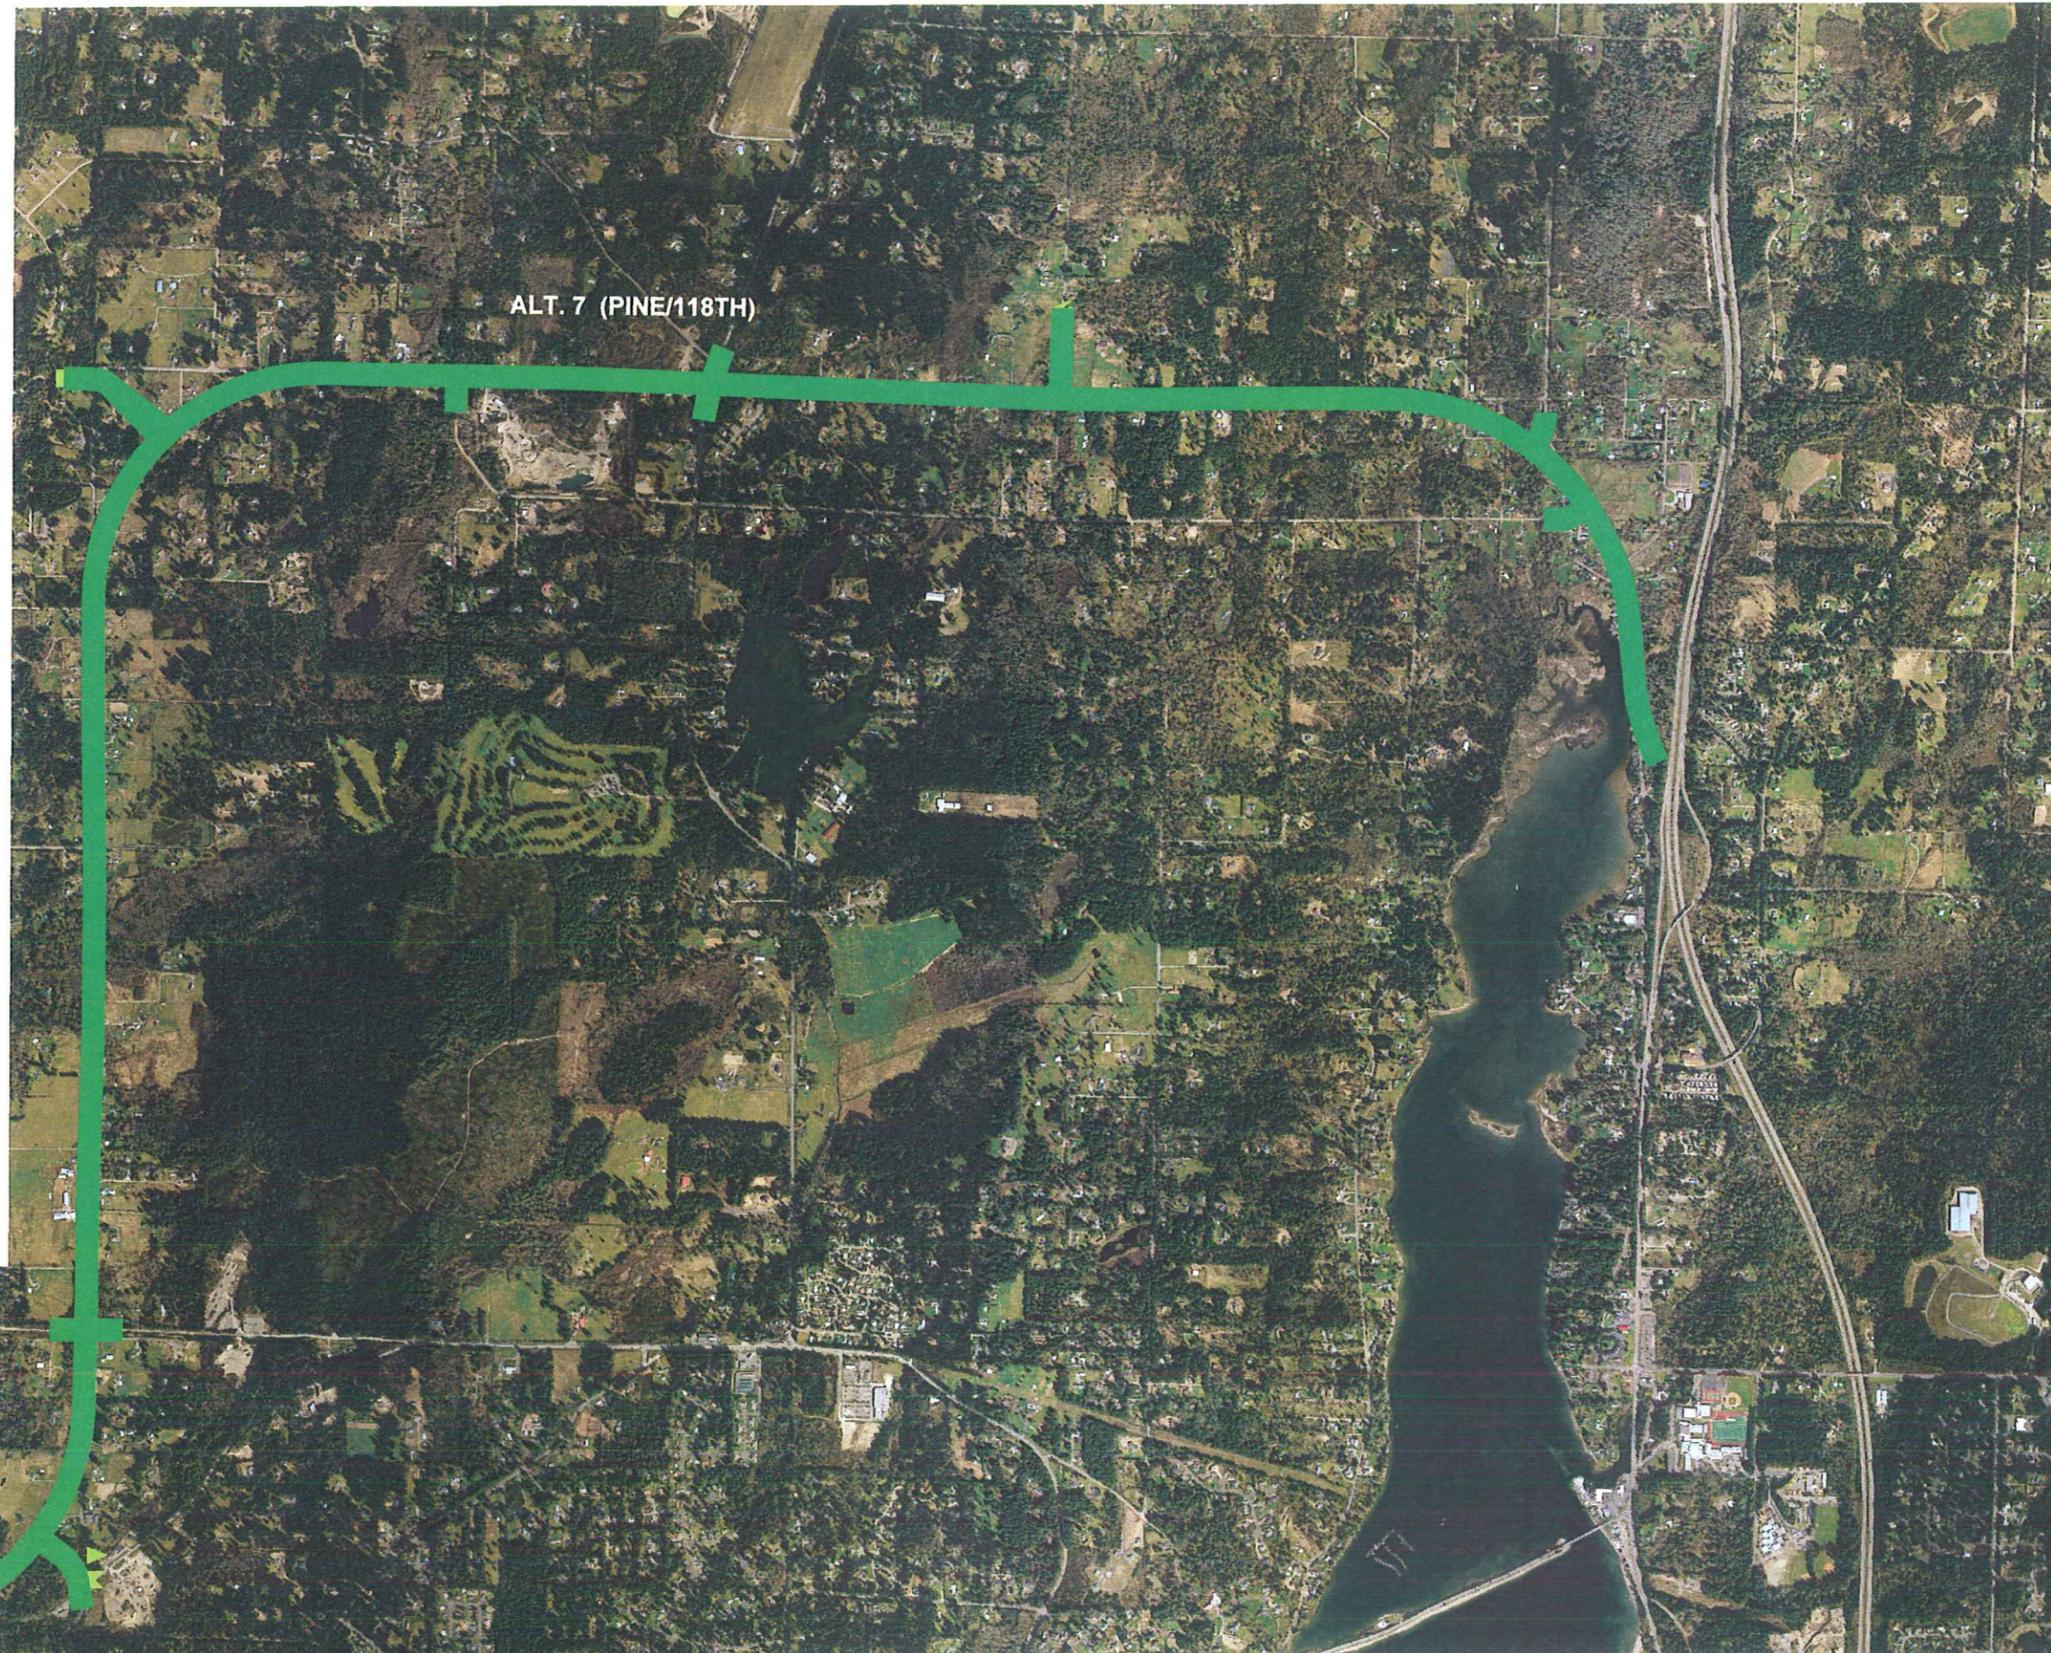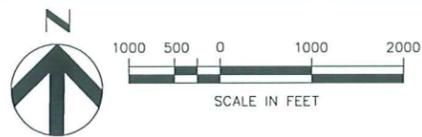

WASHINGTON STATE DEPARTMENT OF TRANSPORTATION (WSDOT)
ALTERNATIVE 7 (PINE/118TH) - SR 302

DATE
MARCH 2009
FIGURE

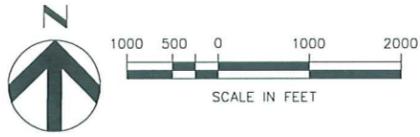

WASHINGTON STATE DEPARTMENT OF TRANSPORTATION (WSDOT)
ALTERNATIVE 10 (154TH) - SR 302

DATE
MARCH 2009
FIGURE



SCALE IN FEET



ALT. 11 (EXISTING ALIGNMENT-IMPROVEMENTS)



WASHINGTON STATE DEPARTMENT OF TRANSPORTATION (WSDOT)
ALTERNATIVE 11 (EXISTING ALIGNMENT-IMPROVEMENT) - SR 302

DATE	MARCH 2009
FIGURE	