


GENERAL NOTES

1. LITTER CREW PERSONNEL ARE TO REMAIN OFF THE PAVED SHOULDERS.

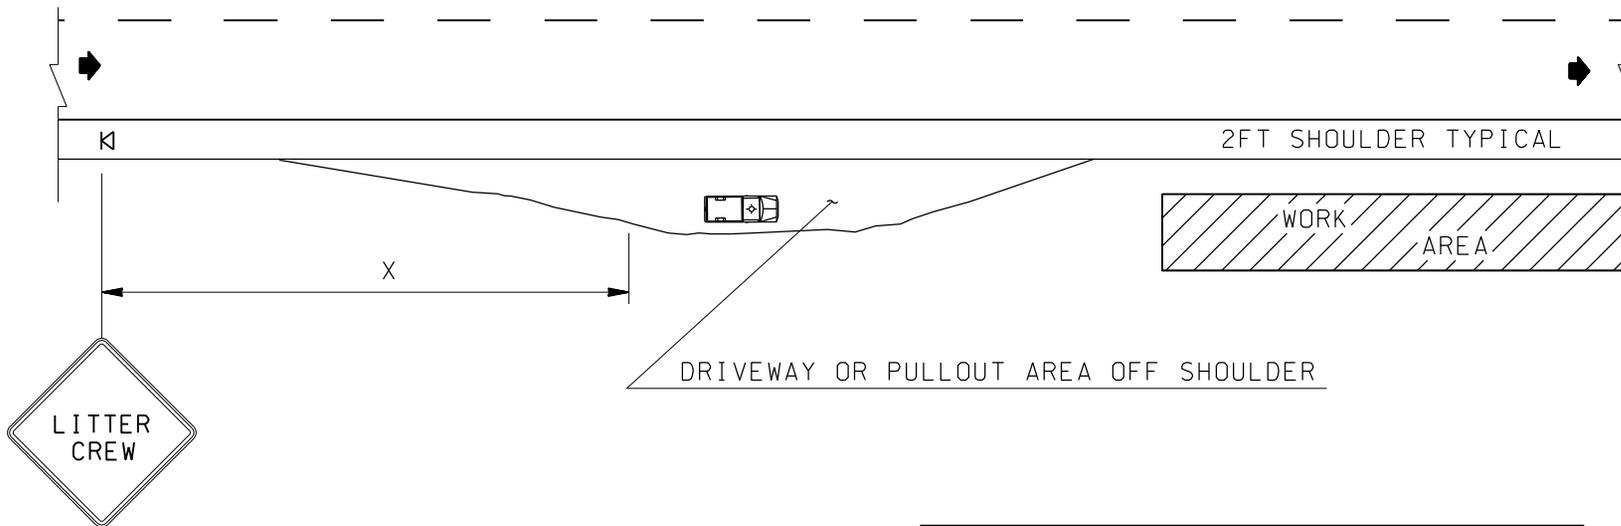

* W21-14
48'' x 48''
B/O

* OR OTHER APPLICABLE LITTER CREW SIGN

| SIGN SPACING = X (feet) (1) | | |
|--|----------------|------------|
| Rural Highways | 60/65 MPH | 800'+- |
| Rural Roads | 45/55 MPH | 500'+- |
| Rural Roads & Urban Arterials | 35/40 MPH | 350'+- |
| Rural Roads, Urban Arterials Residential & Business Districts | 25/30 MPH | 200'+- (2) |
| Urban Streets | 25 MPH or LESS | 100'+- (2) |
| ALL SIGNS ARE 48'' x 48'' BLACK ON ORANGE UNLESS OTHERWISE DESIGNATED. | | |

(1) All spacing may be adjusted to accommodate interchange ramps, at-grade intersections, and driveways.
(2) This spacing may be reduced in urban areas to fit roadway conditions.

LEGEND

⊠ SIGN LOCATION

 CREW VEHICLE W/ LIGHT

LITTER CREW TRAFFIC CONTROL PLAN
TWO-LANE / TWO-WAY ROADWAY

(REVISED FEBRUARY 2008)